


Front Elevation
(Existing)

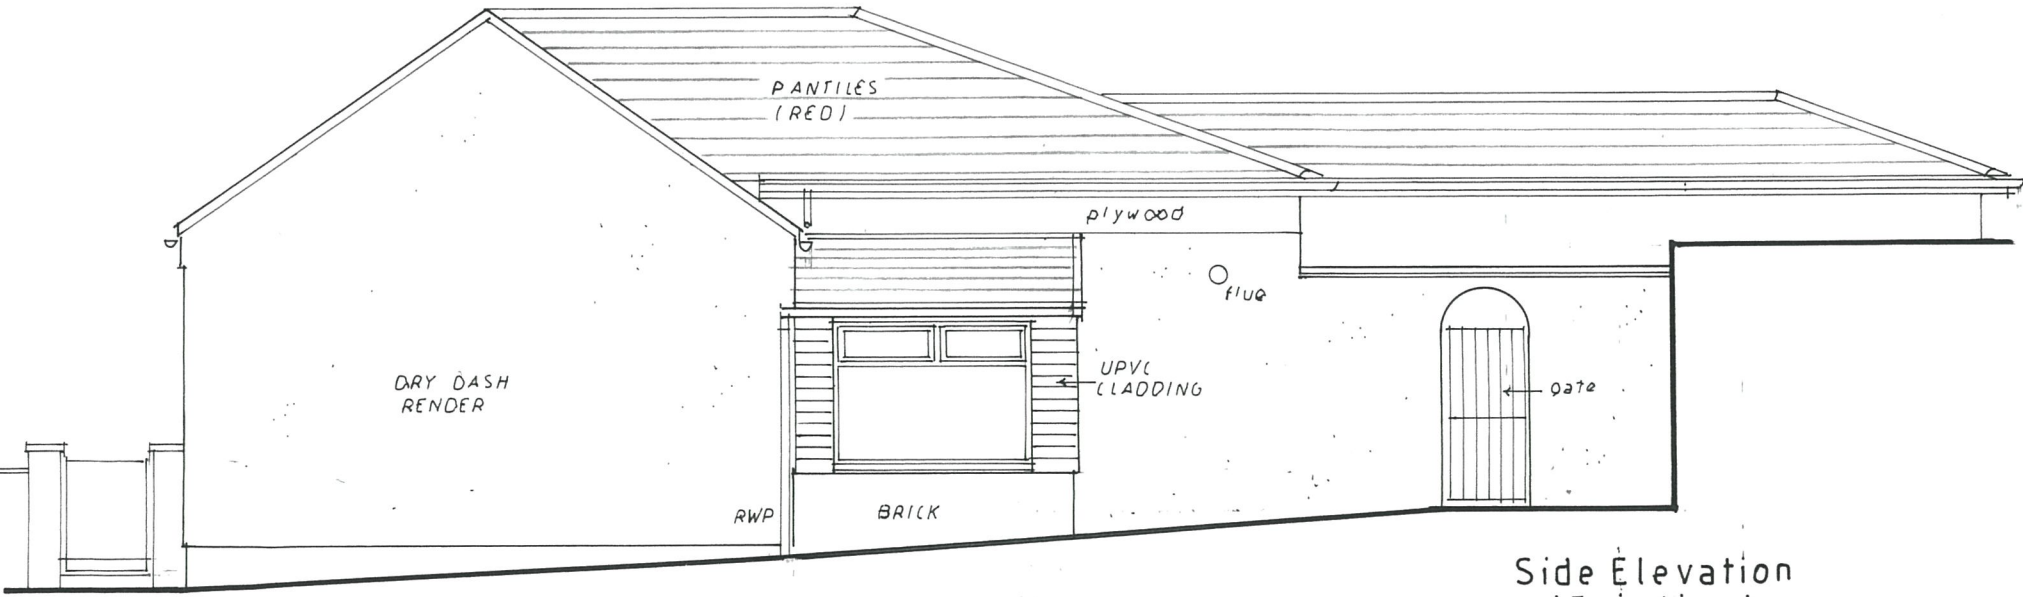

Side Elevation
(Existing)

CHRIS DOAK chartered architect <small>Christopher A. M. Doak, BIAS 5 Shaftesbury Street, Anderson, Glasgow G3 7JH doak.architect@yahoo.co.uk</small>	JOB ALTERATIONS and EXTENSION TO 14 KING STREET, SHOTTS DRAWING	DATE 11 Oct 2021 SCALE 1:50 DRG. NO. rev. 05
	<i>Front and Side Elevations as Existing</i>	