


Rear Elevation  
(Existing)

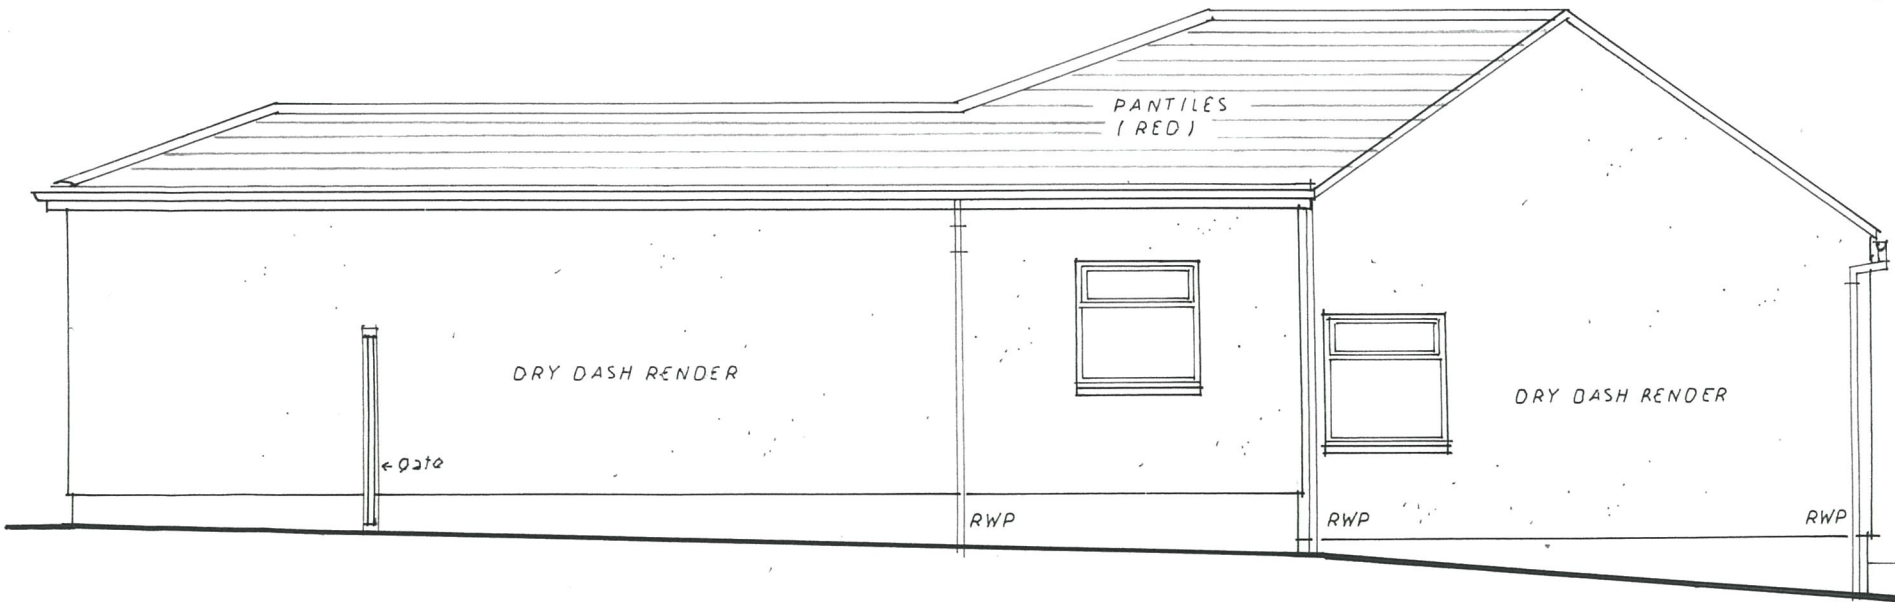

Side Elevation  
(Existing)

DATE 11 Oct 2021  
SCALE 1:50  
DRG. NO. Rev. 06

JOB ALTERATIONS and EXTENSION TO 14 KING STREET, SHOTTS  
DRAWING

*Rear and Side Elevations as Existing*

**CHRIS DOAK**  
chartered architect  
Christopher A. M. Doak, RIAS  
Chartered Architect, Shotts  
Anderson, Glasgow G3 8UN  
0141 248 4263  
doak.architect@yahoo.co.uk