


EXISTING GROUND FLOOR PLAN



EXISTING FIRST FLOOR PLAN

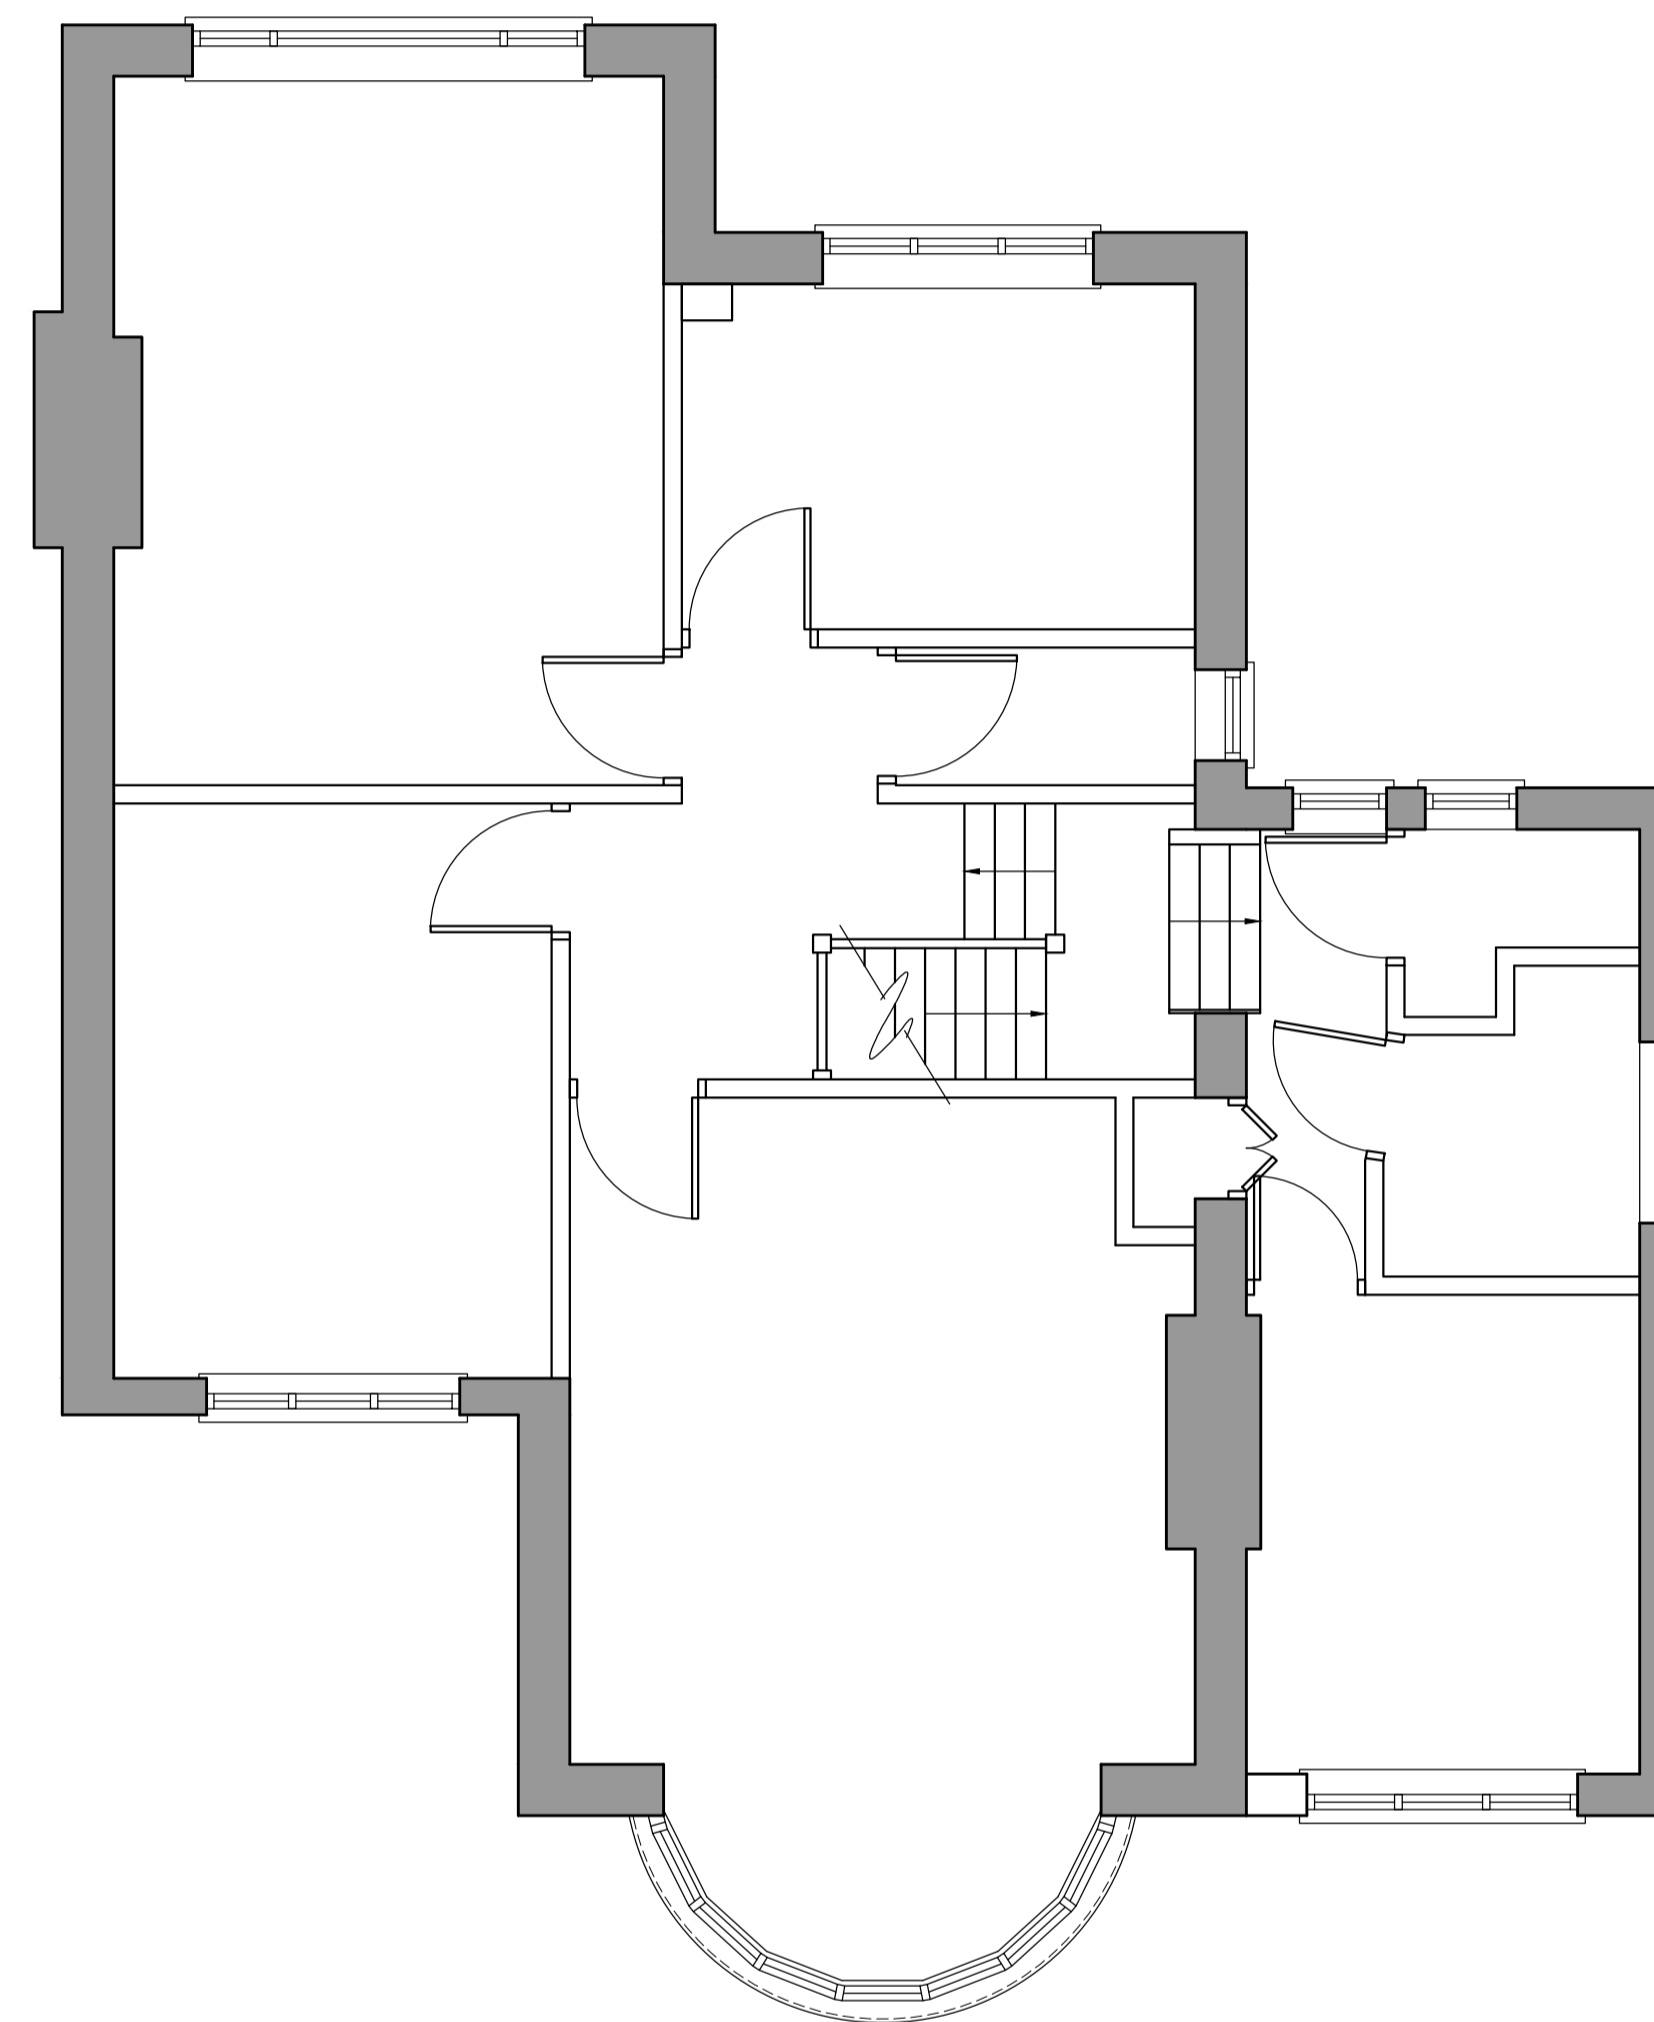

**Notes:**  
 No dimensions to be scaled from this drawing  
 All dimensions to be checked on site  
 Where a discrepancy occurs between specification and drawings the contract administrator must be notified  
 All data subject to changes without notice

*	*	*
REF:	DATE:	REVISION:



CLIENT:  
\*

JOB:  
24 Holmwood Road, SM2 7JR

TITLE:  
Existing Floor Plans

SCALE: 1:50	DATE: Sep 2021	DRAWN: JI
SHEET: A1	CHECKED: OT	

DRAWING NUMBER: <b>01</b>	REV. *
------------------------------	-----------

CAD FILE: L:\10000