



PROPOSED LEFT ELEVATION

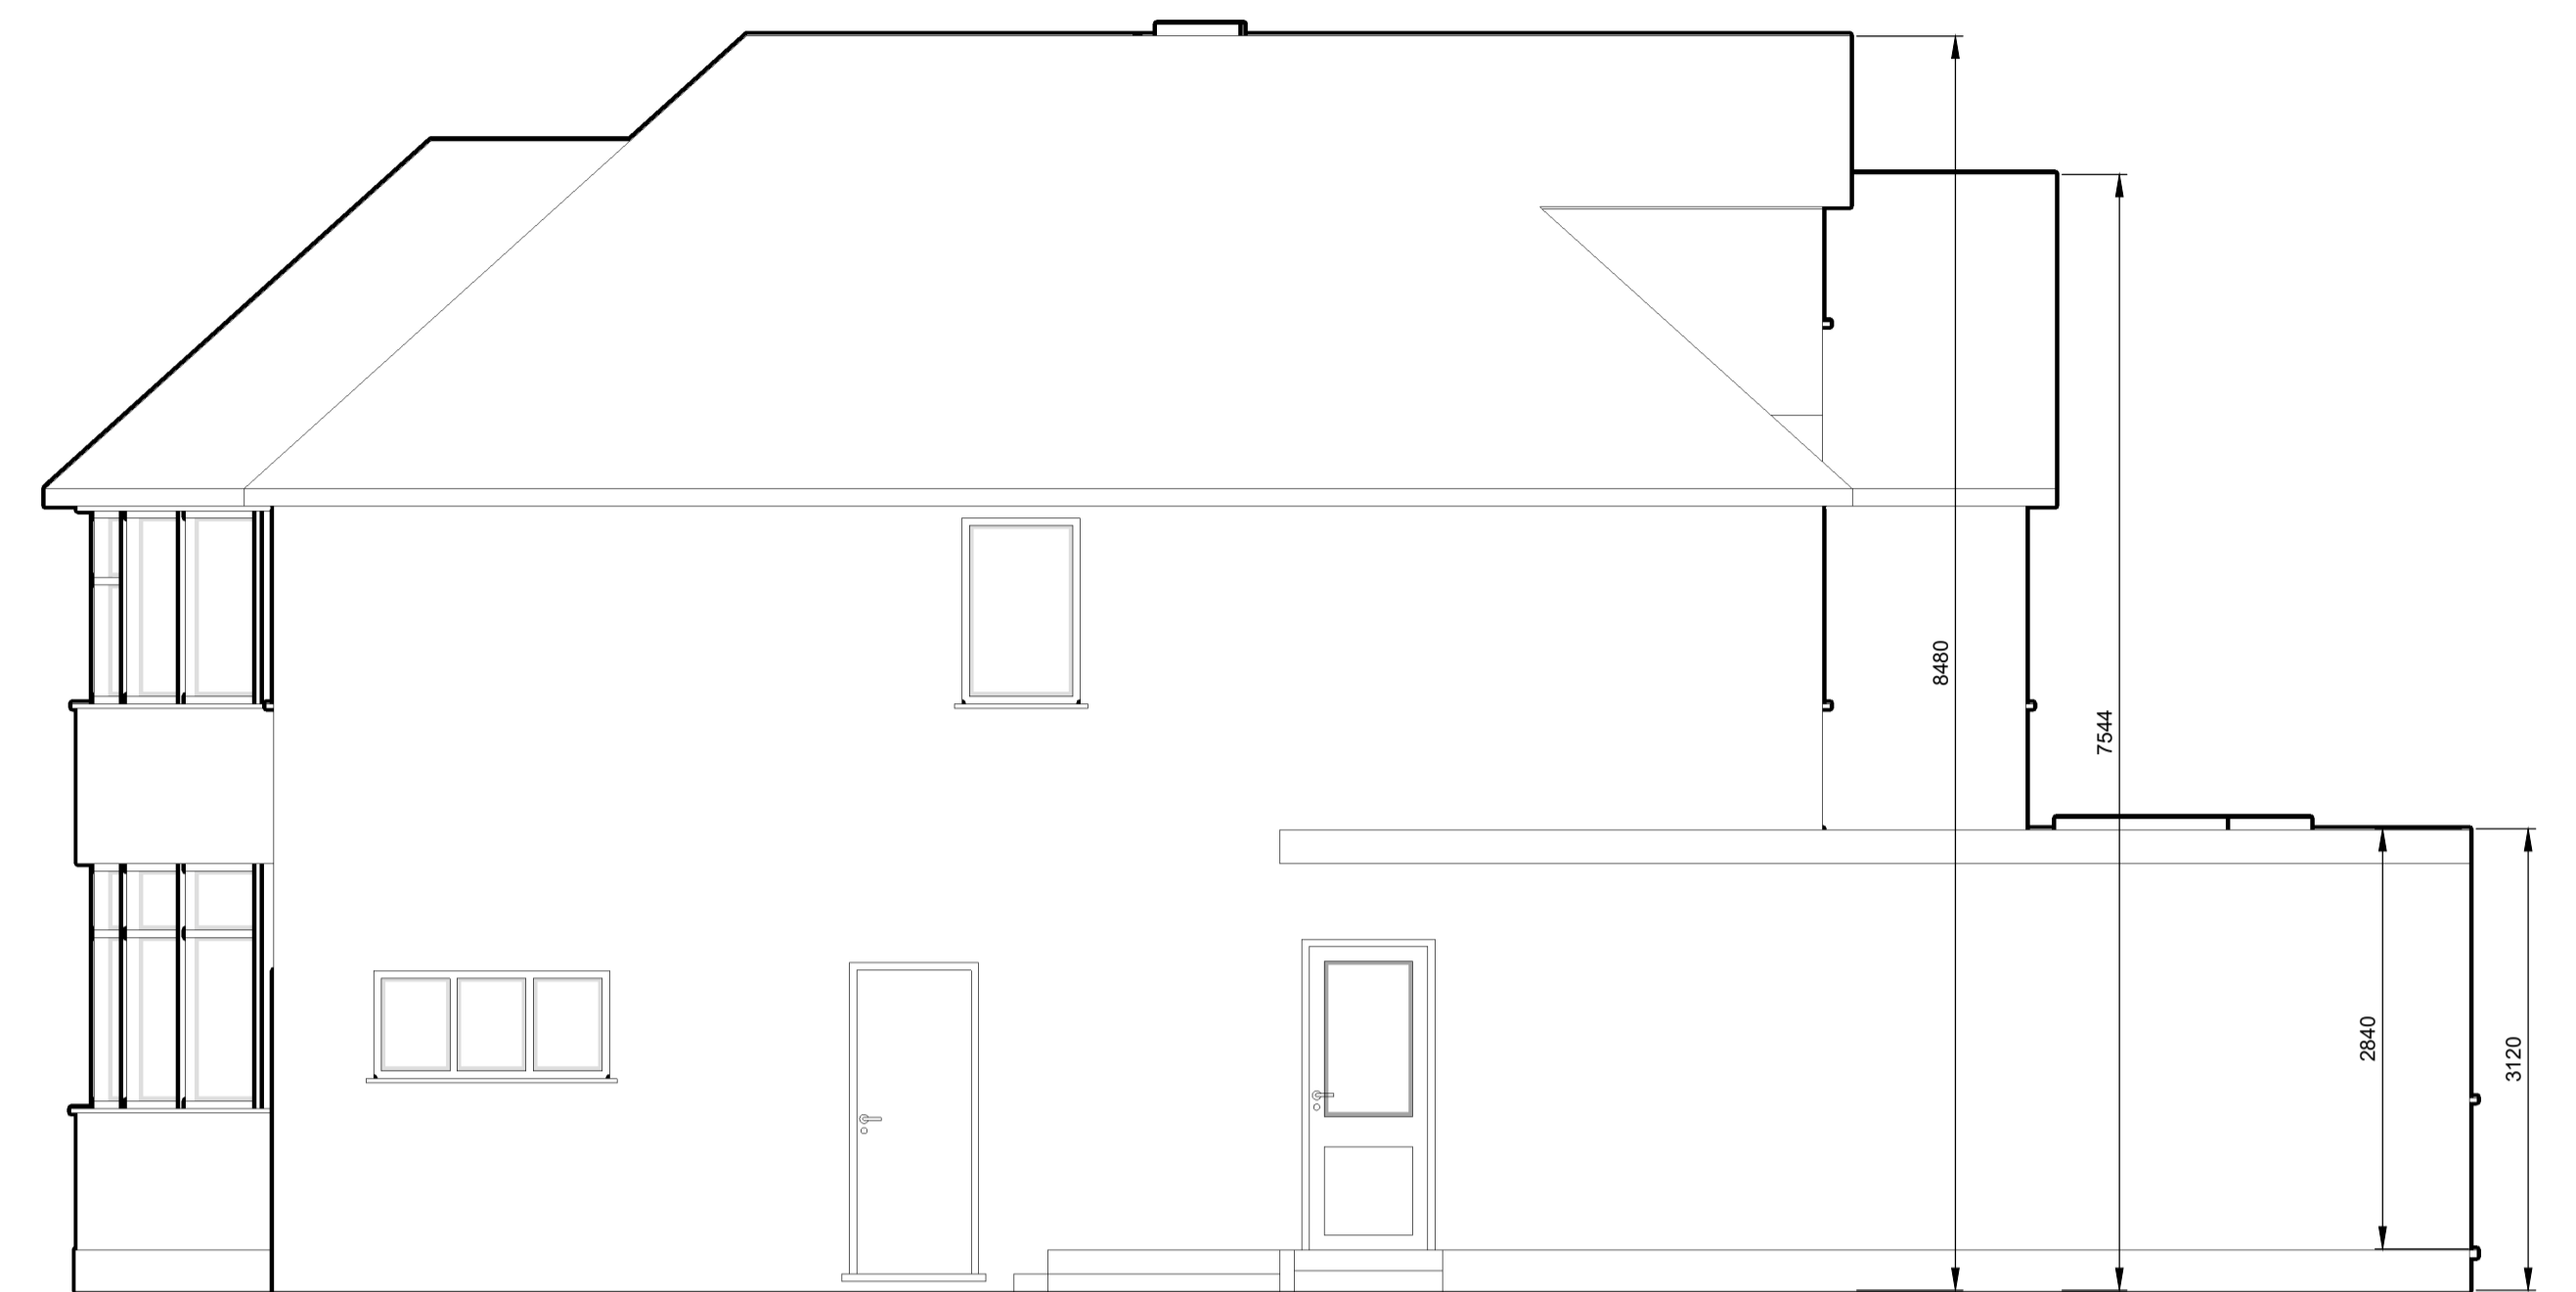

PROPOSED RIGHT ELEVATION



PROPOSED FRONT ELEVATION

 

PROPOSED REAR ELEVATION



Notes:
 No dimensions to be scaled from this drawing
 All dimensions to be checked on site
 Where a discrepancy occurs between specification and drawings the contract administrator must be notified
 All data subject to changes without notice

REF:	DATE:	REVISION:
* * *		



CLIENT:
*

JOB:
24 Holmwood Road, SM2 7JR

TITLE:
Proposed Elevations

SCALE: 1:50	DATE: Dec 2021	DRAWN: JI
SHEET: A1		CHECKED: OT

DRAWING NUMBER: 05	REV. *
------------------------------	-----------

CAD FILE: L:\10000