



EXISTING ROOF PLAN

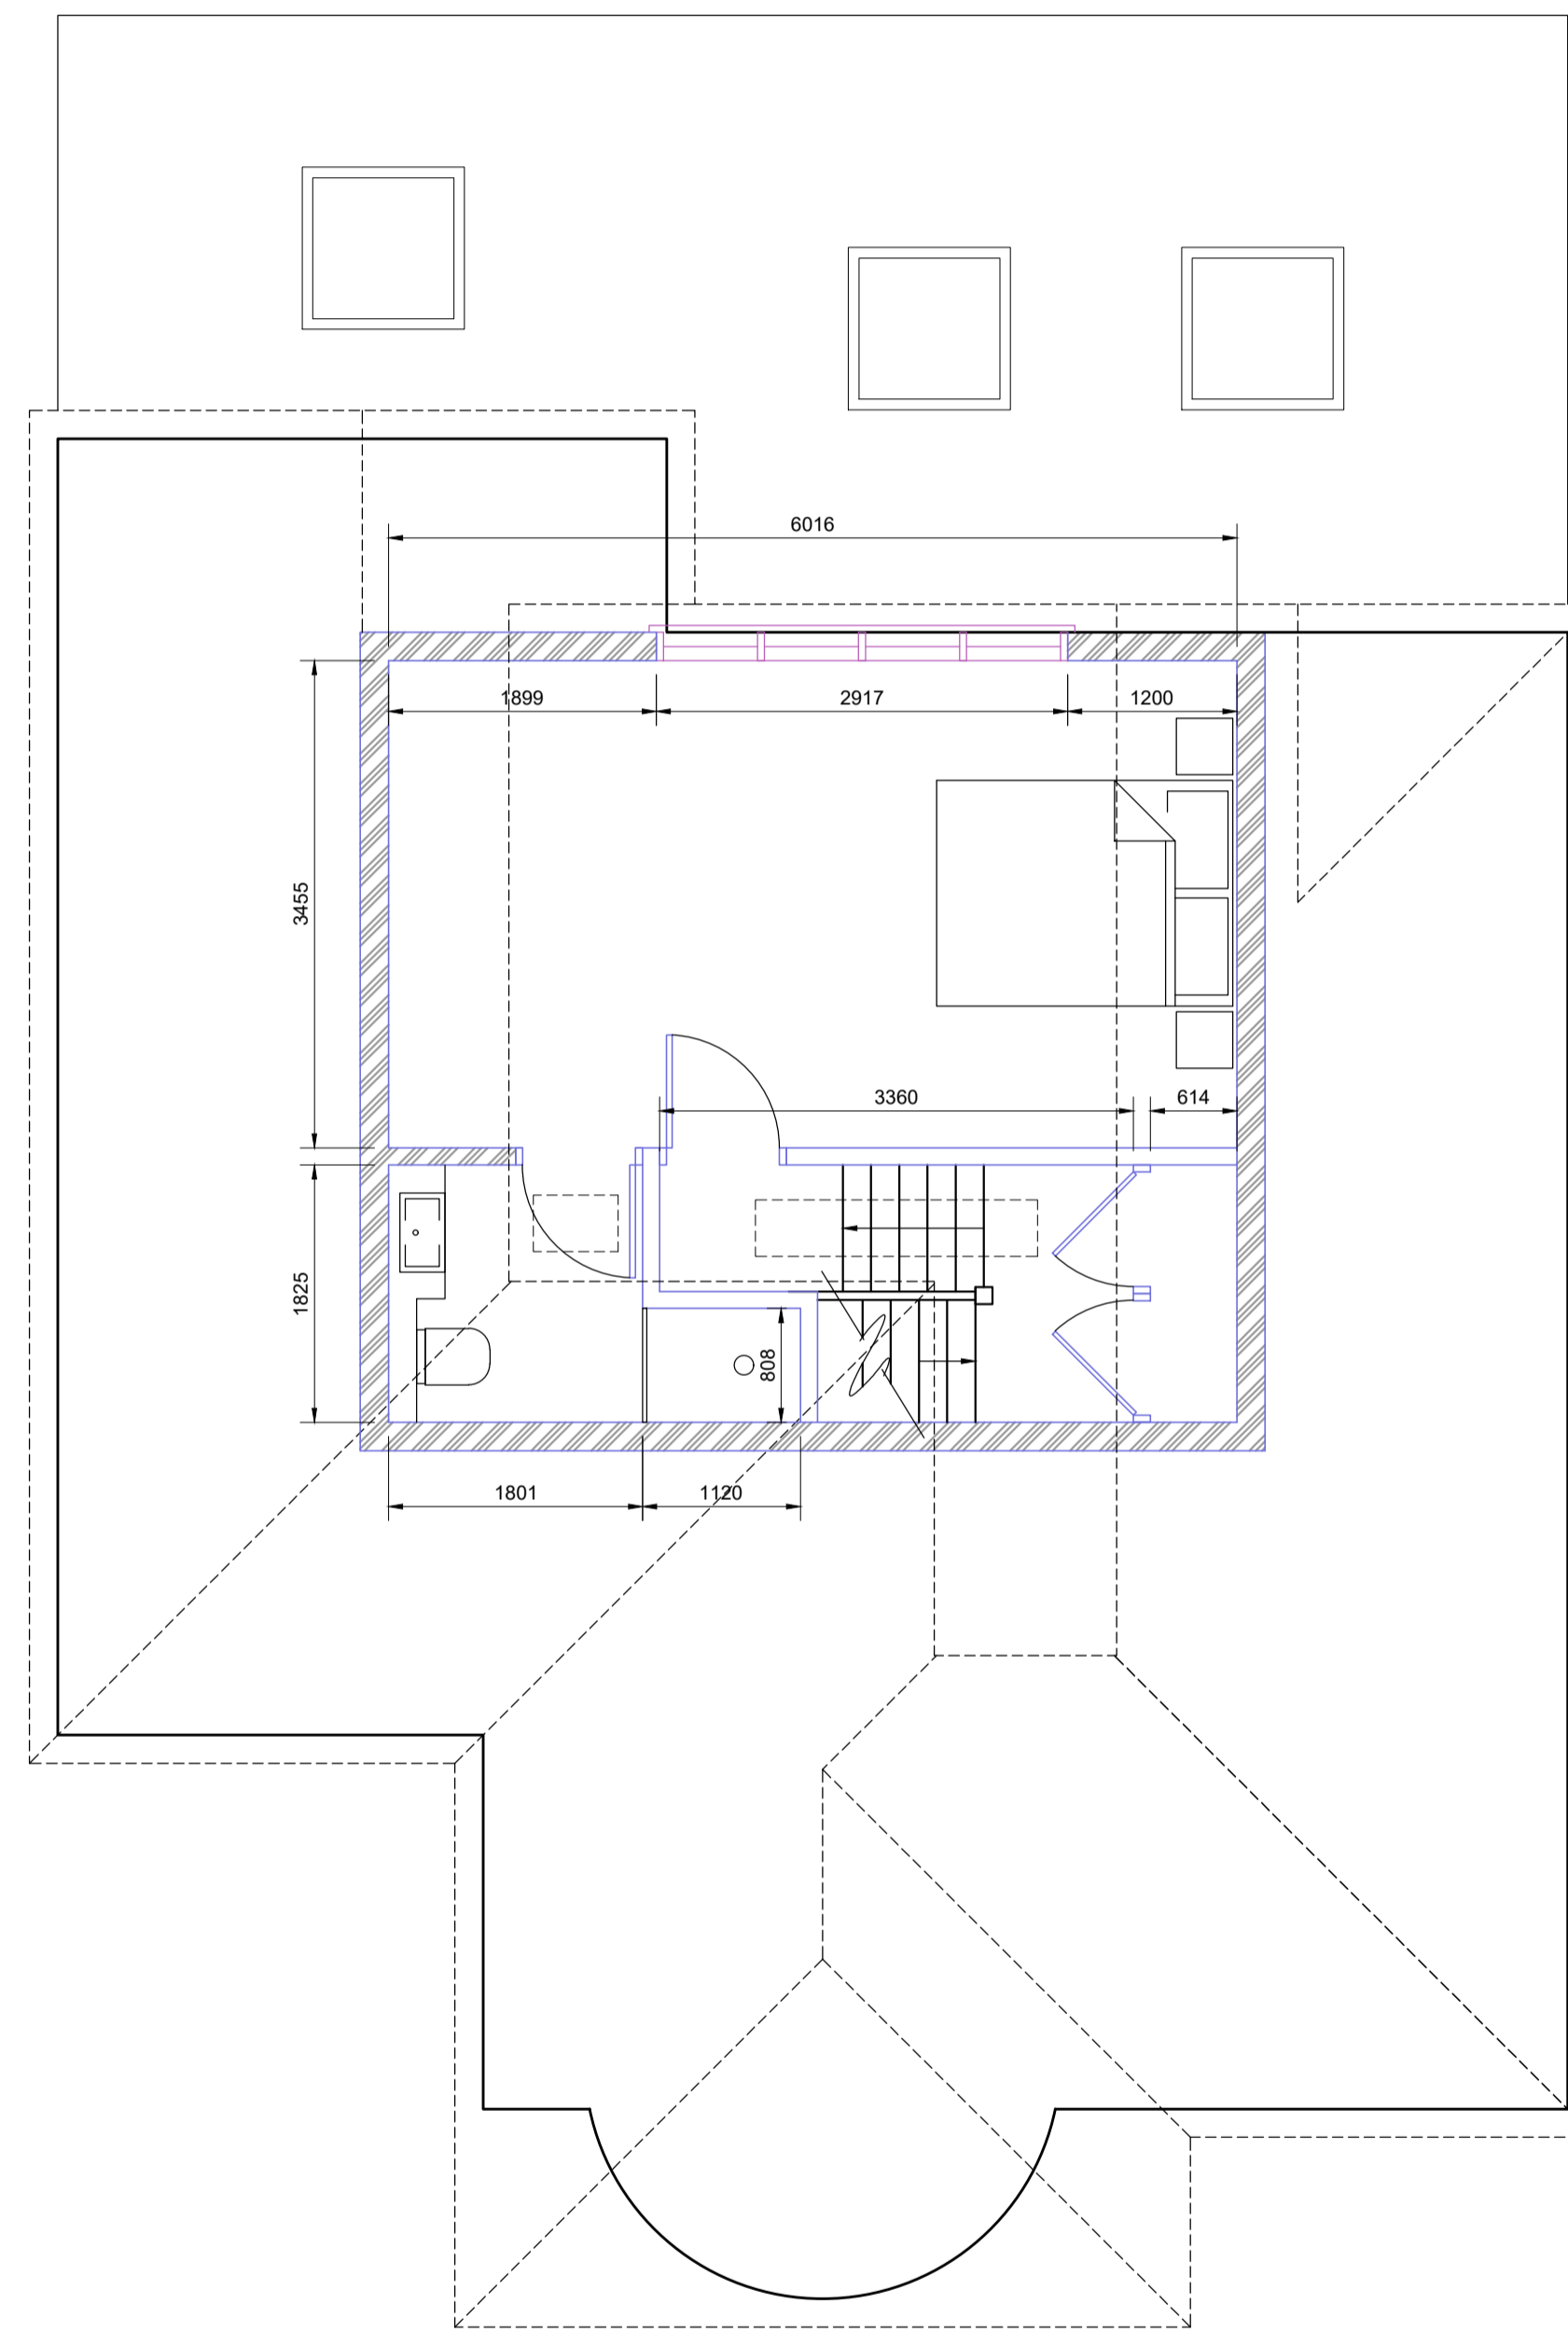

PROPOSED LOFT PLAN

 

Notes:
 No dimensions to be scaled from this drawing
 All dimensions to be checked on site
 Where a discrepancy occurs between specification and drawings the contract administrator must be notified
 All data subject to changes without notice

*	*	*
REF:	DATE:	REVISION:



CLIENT:
*

JOB:
24 Holmwood Road, SM2 7JR

TITLE:
Existing Roof Plan & Proposed Loft Plan

SCALE: 1:50	DATE: Sep 2021	DRAWN: JI
SHEET: A1	CHECKED: OT	

DRAWING NUMBER: 04	REV. *
------------------------------	-----------

CAD FILE: L:\10000