

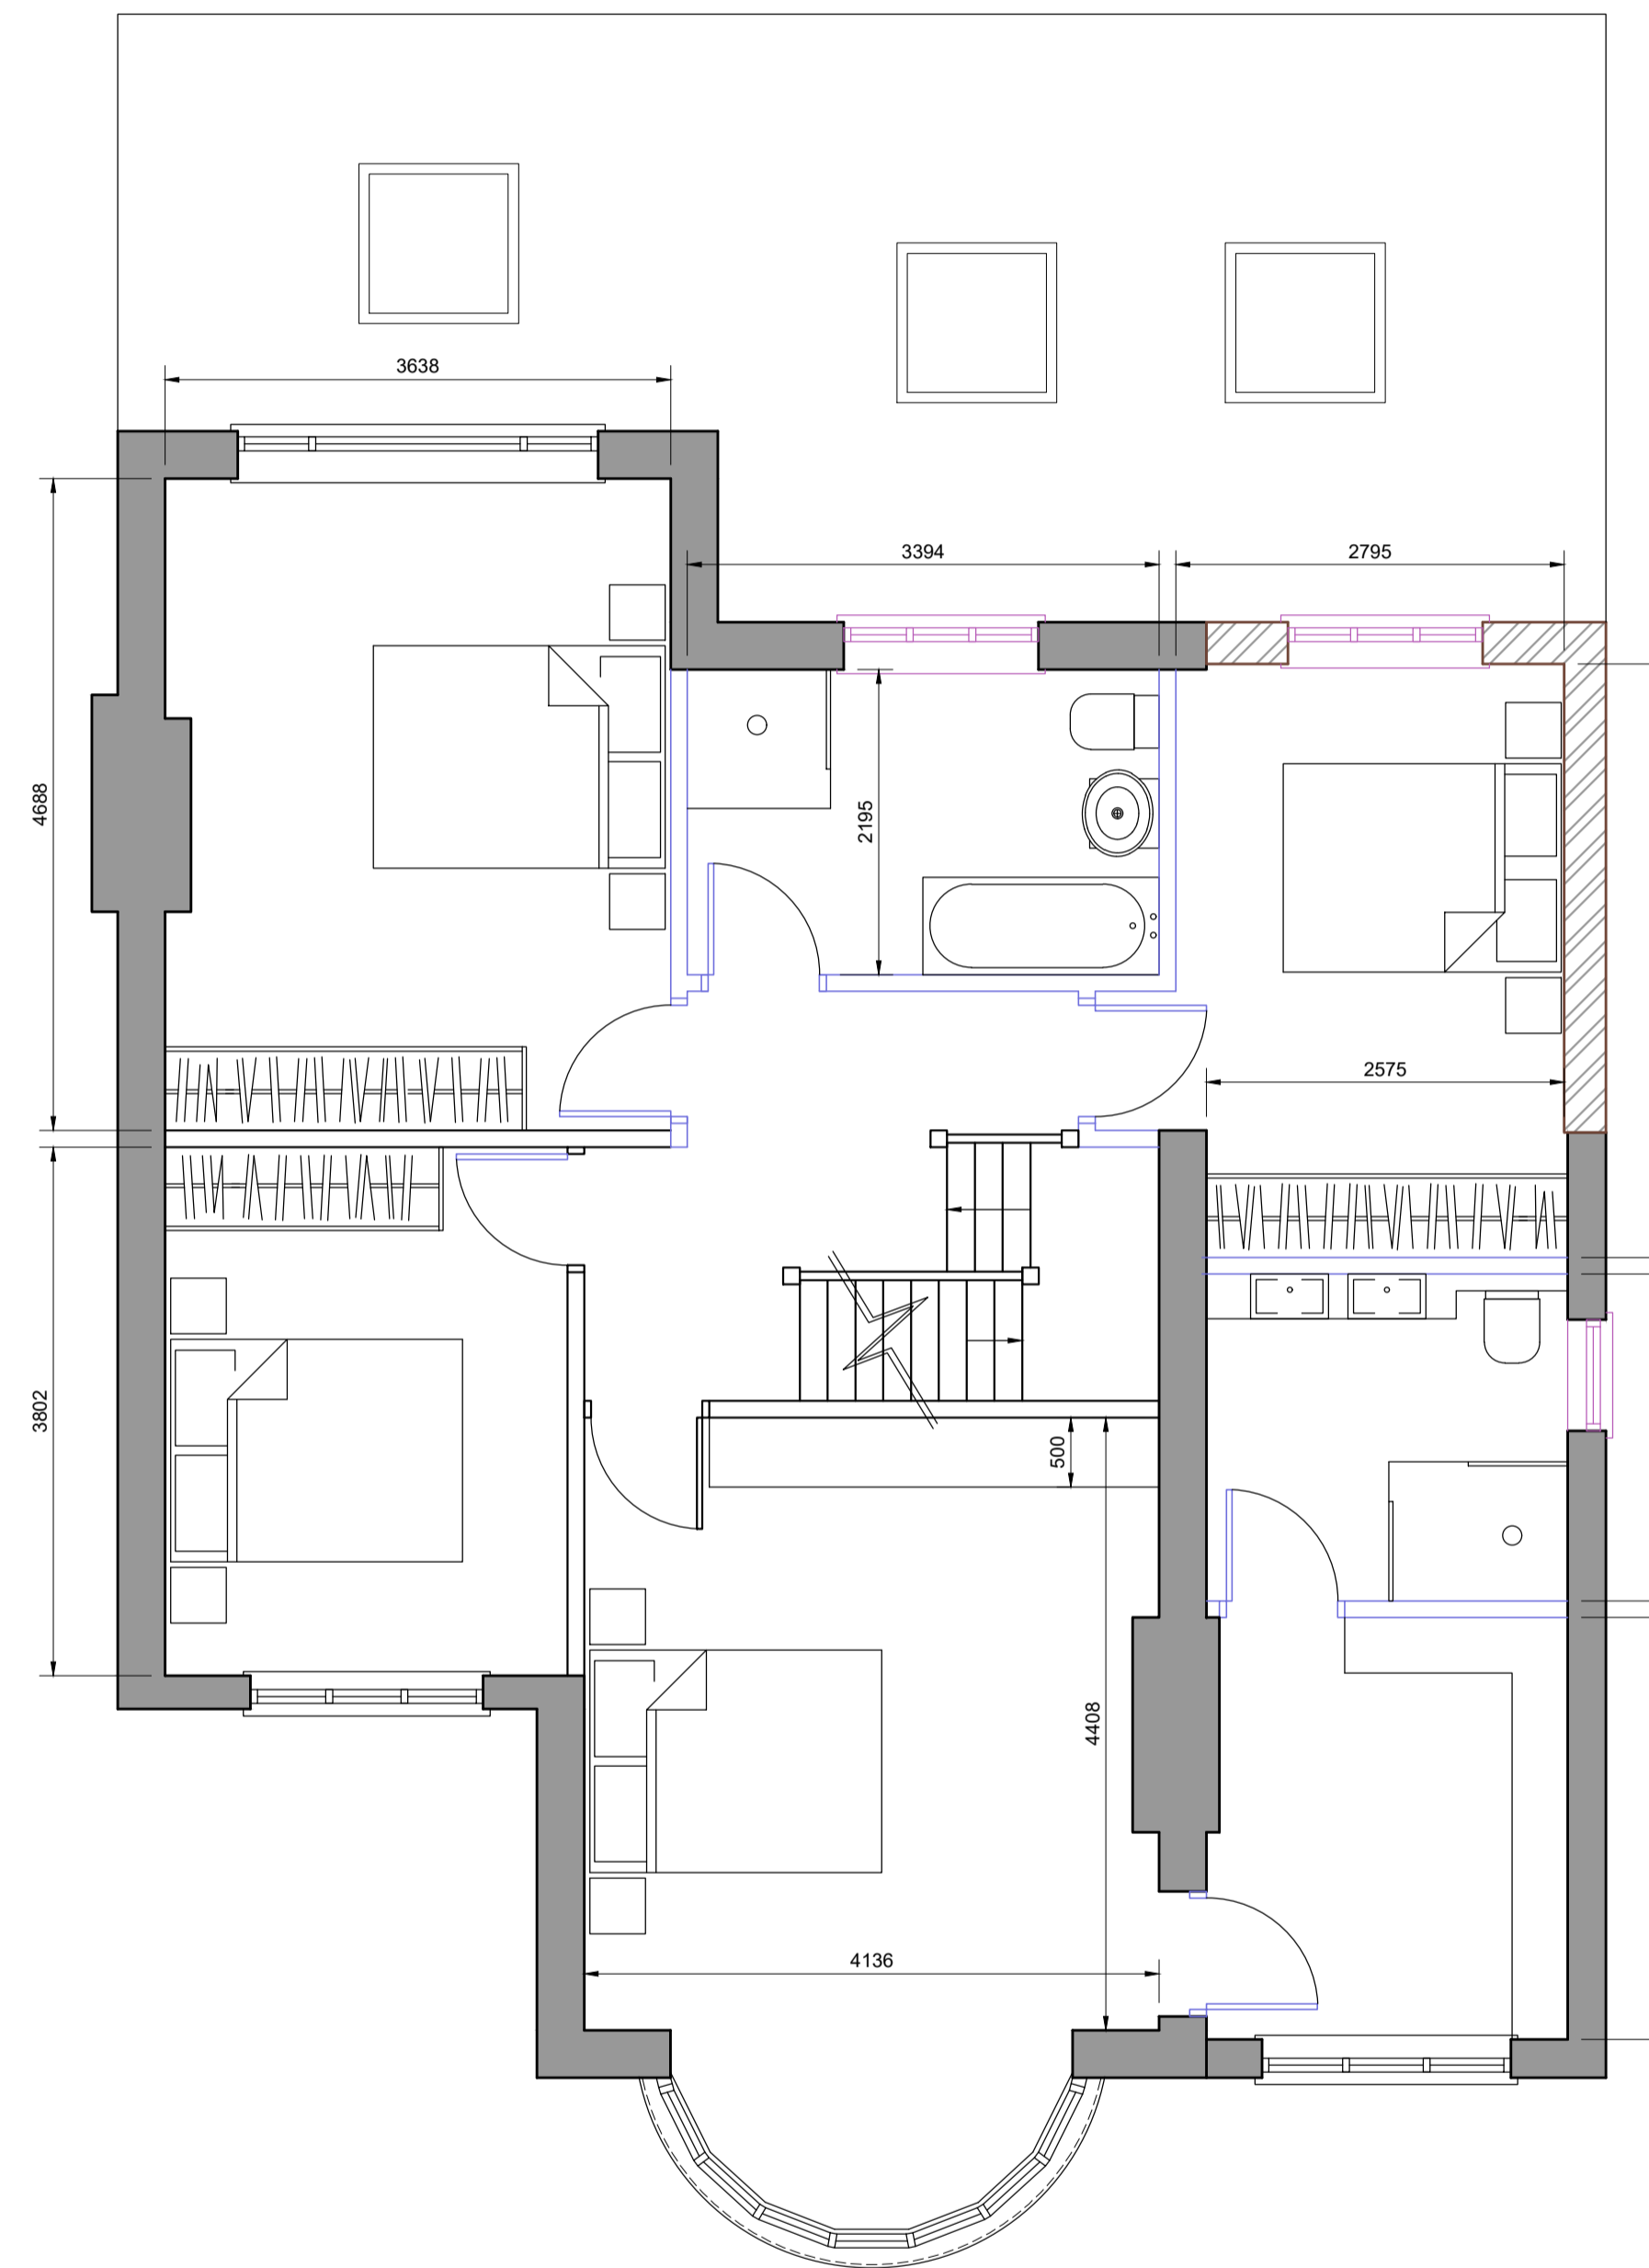


PROPOSED GROUND FLOOR PLAN

 

PROPOSED FIRST FLOOR PLAN

 

**Notes:**  
 No dimensions to be scaled from this drawing  
 All dimensions to be checked on site  
 Where a discrepancy occurs between specification and drawings the contract administrator must be notified  
 All data subject to changes without notice

REF:	DATE:	REVISION:
*	*	*



CLIENT:  
\*

JOB:  
24 Holmwood Road, SM2 7JR

TITLE:  
Proposed Floor Plans

SCALE: 1:50	DATE: Dec 2021	DRAWN: JI
SHEET: A1	CHECKED: OT	

DRAWING NUMBER: 03	REV. *
-----------------------	-----------

CAD FILE: L:\10000