


**PROPOSED NORTH ELEVATION**

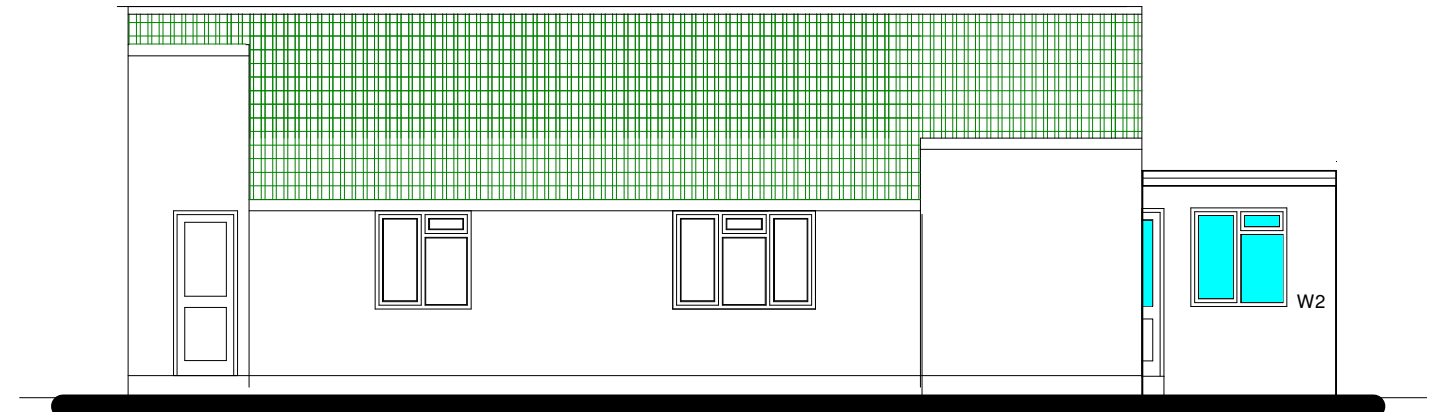

**PROPOSED SOUTH ELEVATION**



**PROPOSED WEST ELEVATION**



**PROPOSED EAST ELEVATION**


**14 MAYSMEAD LANE  
LANGFORD  
NORTH SOMERSET  
BS40 5HX**

**PROPOSED DFG  
IMPROVEMENTS  
PROJECT**

**Drawing 3**

**Scale; 1:100 (A3)**

**March 2022**

 

**Scale 1:100**