


NOTES
THIS DRAWING IS FOR PLANNING USE ONLY,
STRUCTURE AND BUILDING CONTROL
APPROVAL IS REQUIRED BEFORE
COMMENCEMENT OF ANY BUILDING
WORKS.DO NOT REPRODUCE THIS
DRAWING WITHOUT PERMISSION, THIS
DRAWING IS SUBJECT TO COPYRIGHT .

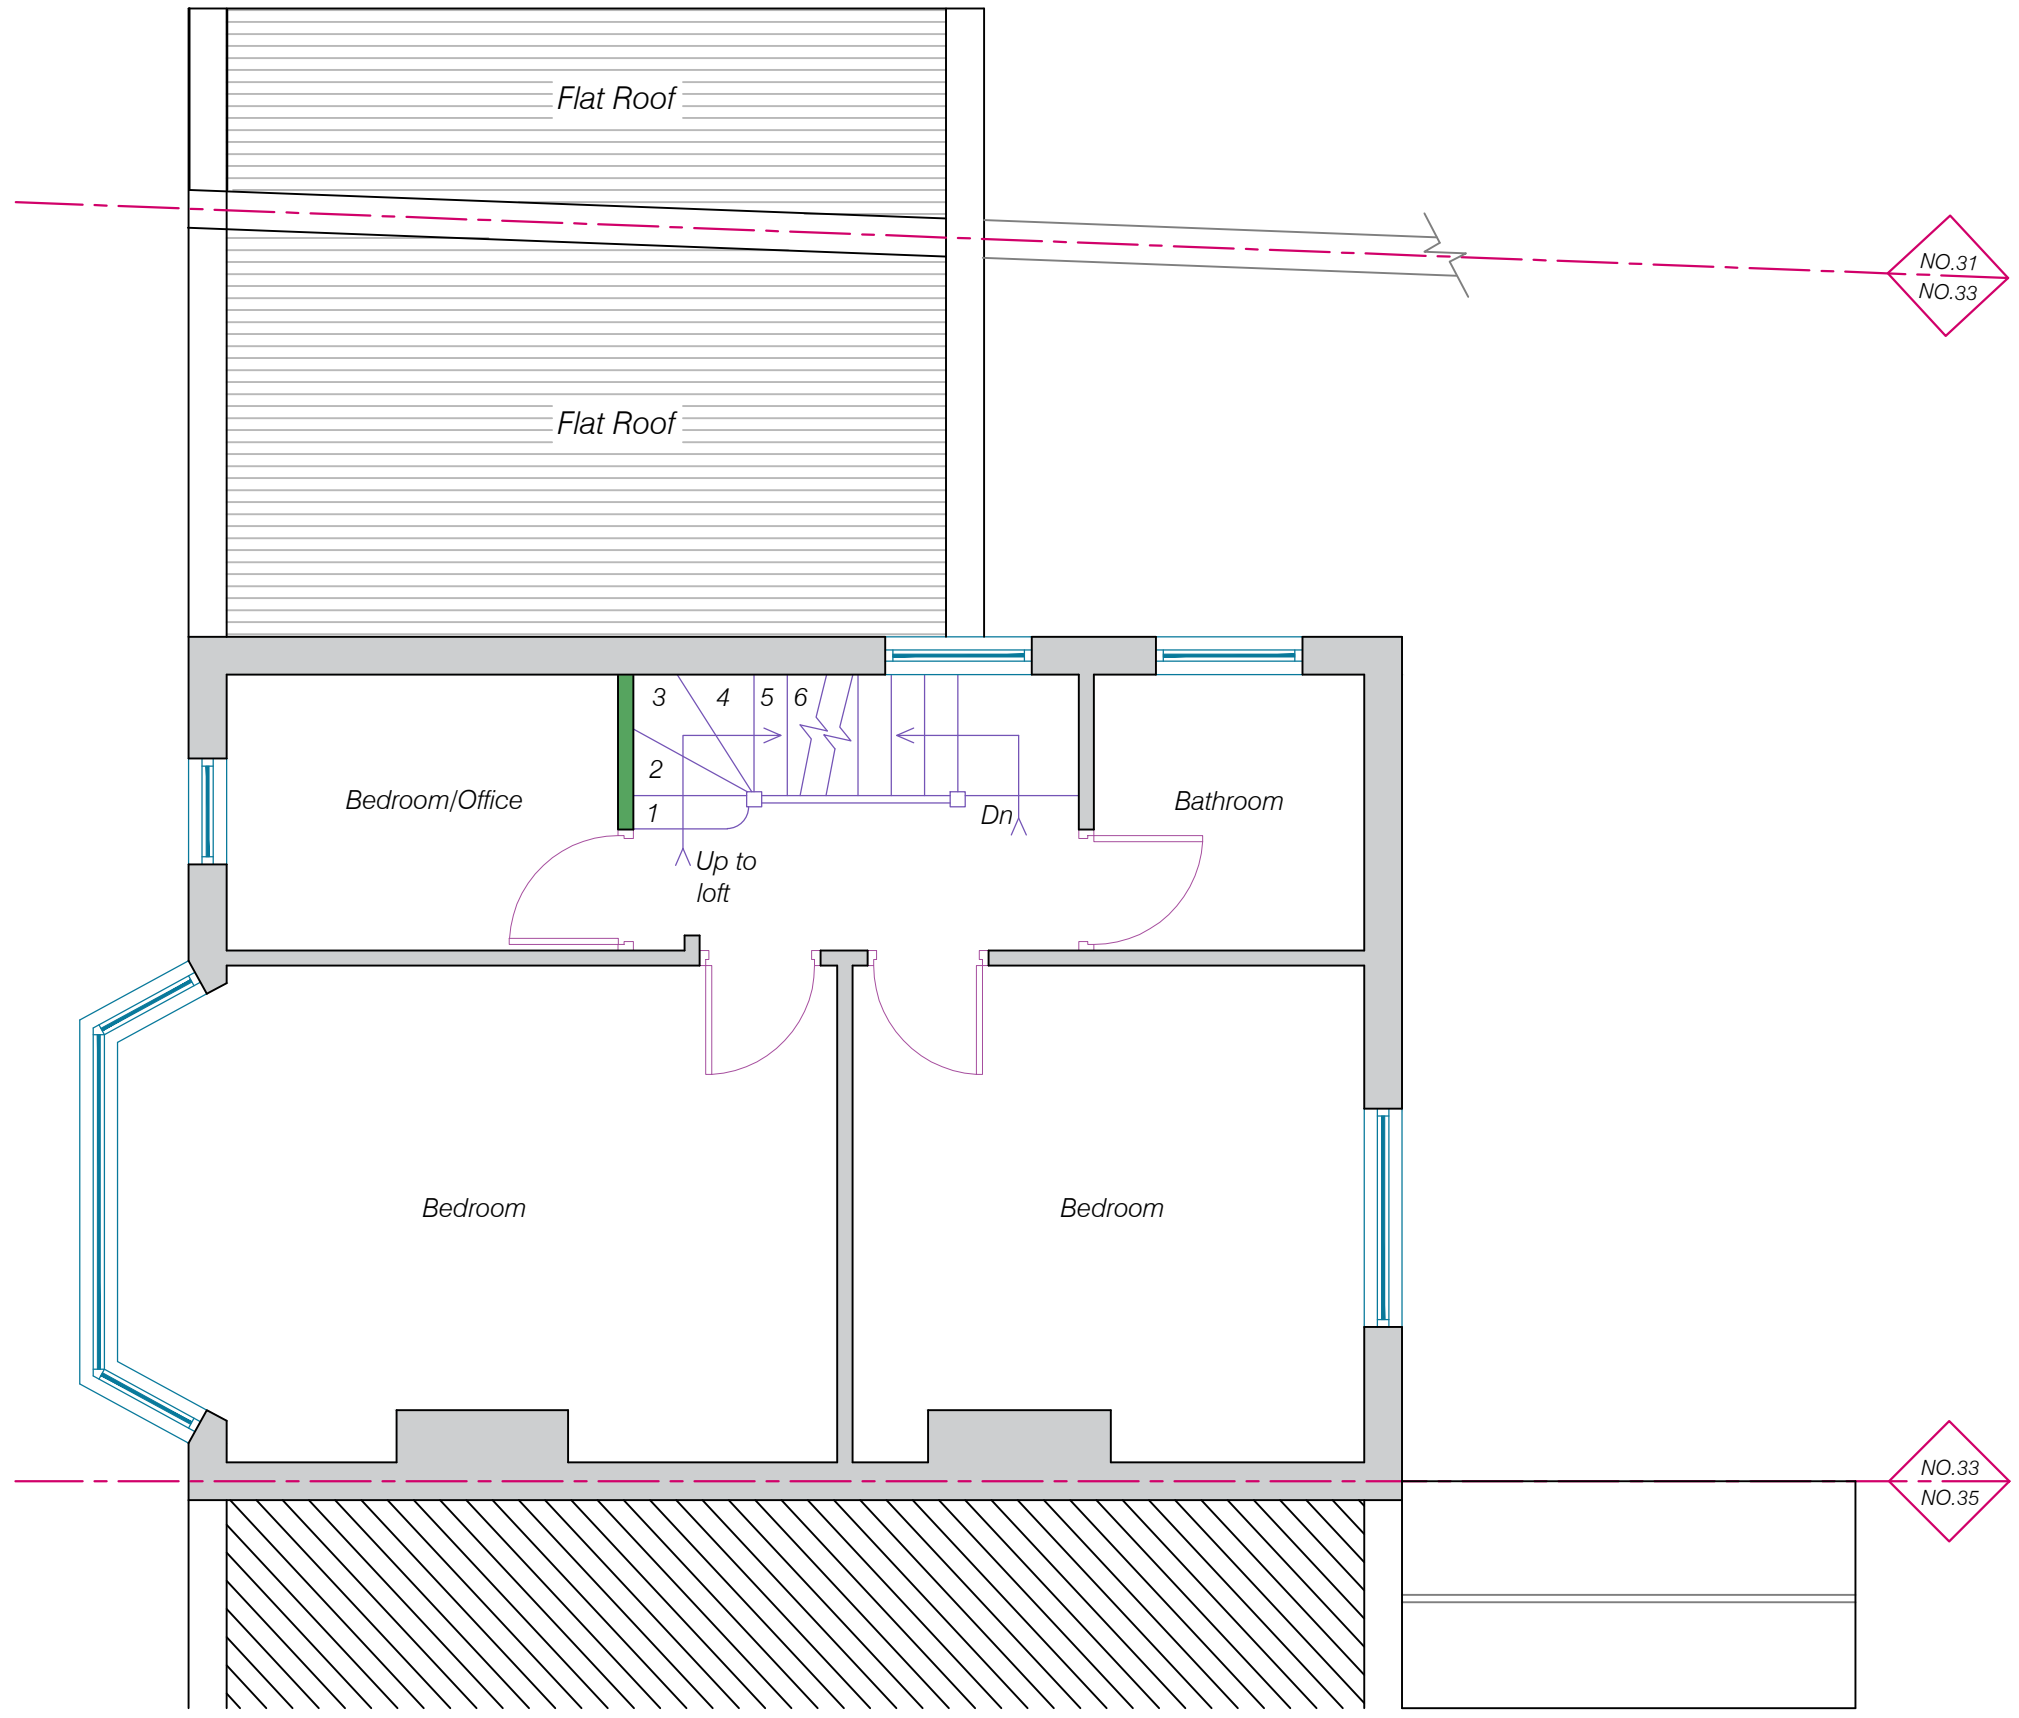

THE LOFT CONVERTER

The Loft Converter (City) Ltd
33 East Barent road New barnet EN4 8RN
info@theloftconverter.com
www.theloftconverter.com
Mobile: 07525041120
Tel:0208 361 7458

Client

33 COTSWOLDS GARDENS
NW2 1QT

Drawing Title

PROPOSED FIRST FLOOR PLAN

Scale 1:50	Date 12/03/2022	Checked AZ	Drawn By AZ
Drawing Number D03			Revision

