


NOTES
THIS DRAWING IS FOR PLANNING USE ONLY,
STRUCTURE AND BUILDING CONTROL
APPROVAL IS REQUIRED BEFORE
COMMENCEMENT OF ANY BUILDING
WORKS.DO NOT REPRODUCE THIS
DRAWING WITHOUT PERMISSION, THIS
DRAWING IS SUBJECT TO COPYRIGHT .

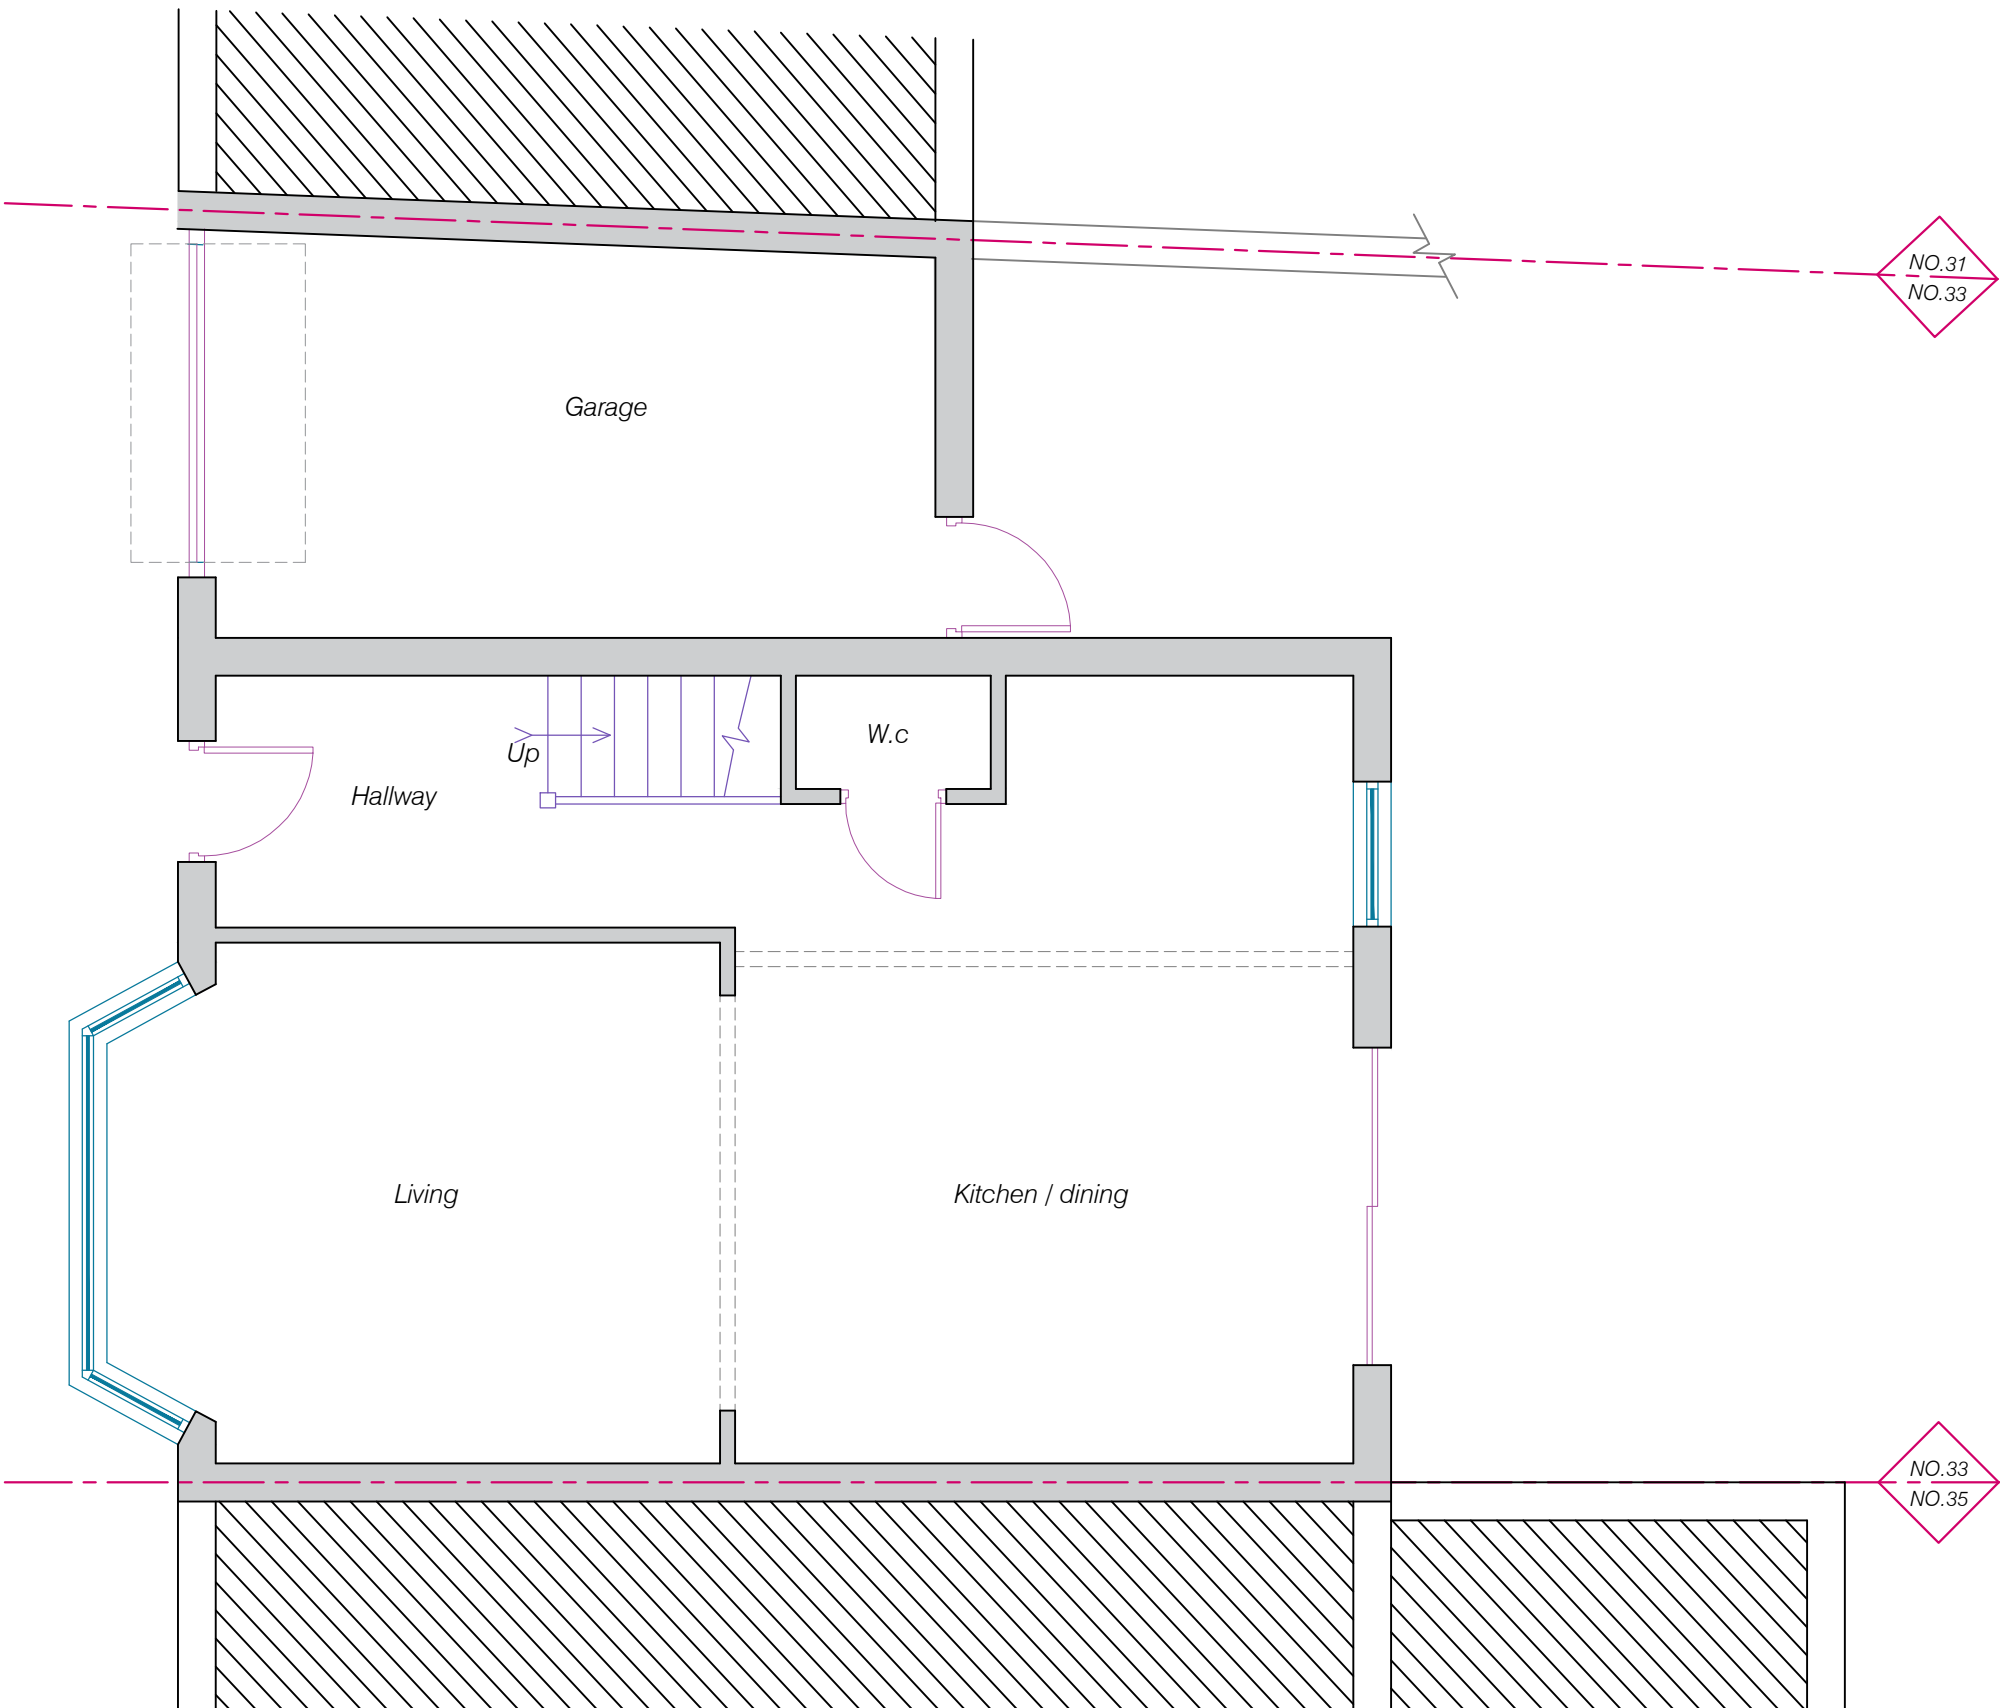

EXISTING GROUND FLOOR PLAN



THE LOFT CONVERTER

The Loft Converter (City) Ltd
33 East Barent road New barnet EN4 8RN
info@theloftconverter.com
www.theloftconverter.com
Mobile: 07525041120
Tel:0208 361 7458

Client
**33 COTSWOLDS GARDENS
NW2 1QT**

Drawing Title
EXISTING GROUND FLOOR PLAN

Scale 1:50	Date 12/03/2022	Checked AZ	Drawn By AZ
Drawing Number D01			Revision