
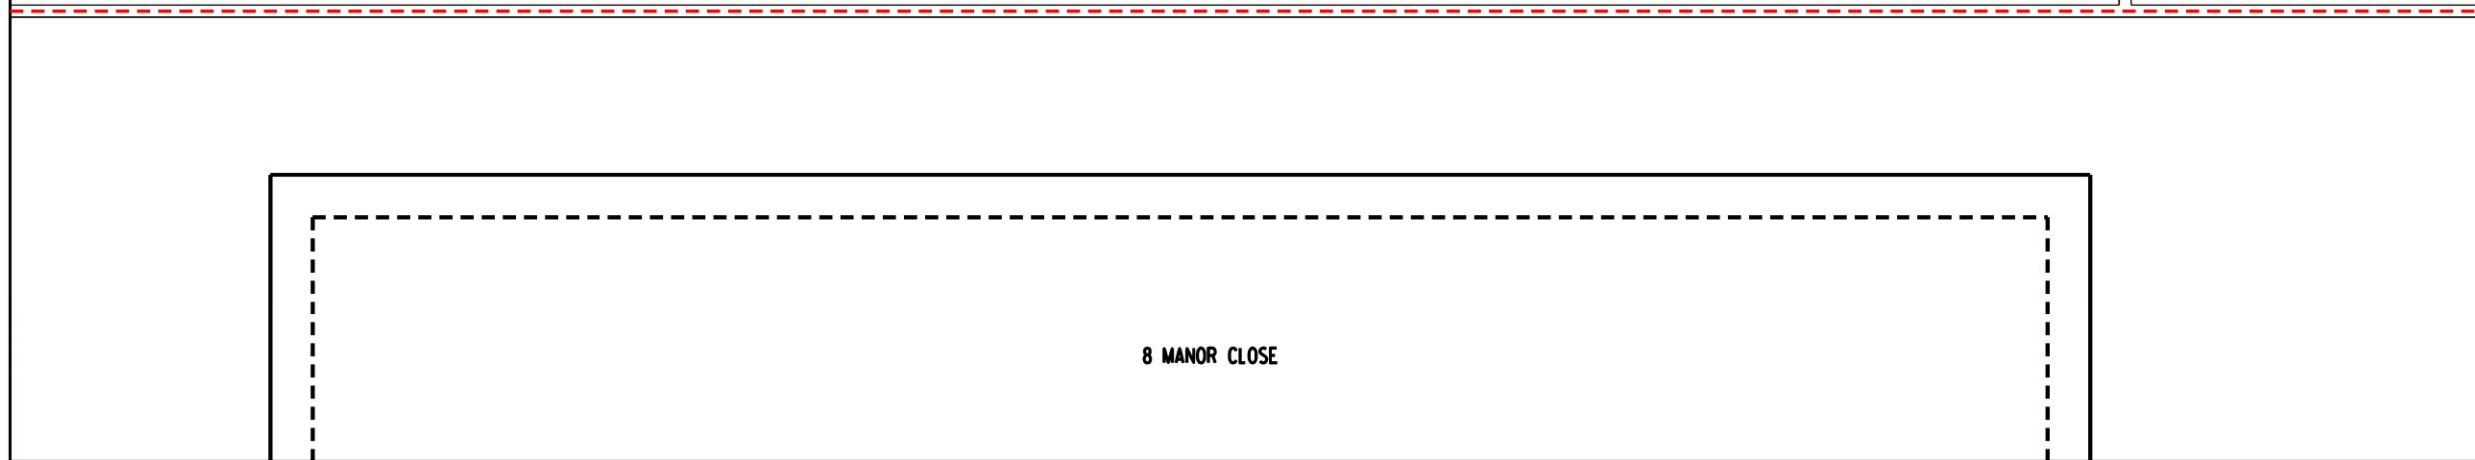


rev	date	amendments
POI	23.02.22	ISSUED FOR PLANNING

note
 1. Do not scale from this drawing except for the purpose of planning.
 2. All dimensions to be checked on site by the contractor and such dimensions to be his responsibility.
 3. Report drawing errors, omissions and discrepancies to the architect.
 4. This document may be issued in an uncontrolled CAD format to enable others to use it as background information to make alterations and/or additions. In that instance this file will be accompanied with a PDF version. It is for those making such alterations and additions to ensure they make use of current background information. LUSHER architects accepts no liability for any such alterations or additions to the background information or arising out of changes to background information which occur prior to alterations or additions being made.

 

LUSHER architects
 21 THOMAS MORE HOUSE, BARBICAN, LONDON, EC2Y 8BT

Job title
 IO MANOR CLOSE
 drawing title
 PROPOSED GROUND FLOOR PLAN

01 PROPOSED GROUND FLOOR PLAN

project	deg number	scale	status	revision
2122-097	110	1:50@A3	PLANNING	POI