


EXISTING GROUND FLOOR PLAN.

MENDIP DISTRICT COUNCIL
 DEVELOPMENT SERVICES
 Date Received
 14 APR 2008
 Application No.
 001754/003

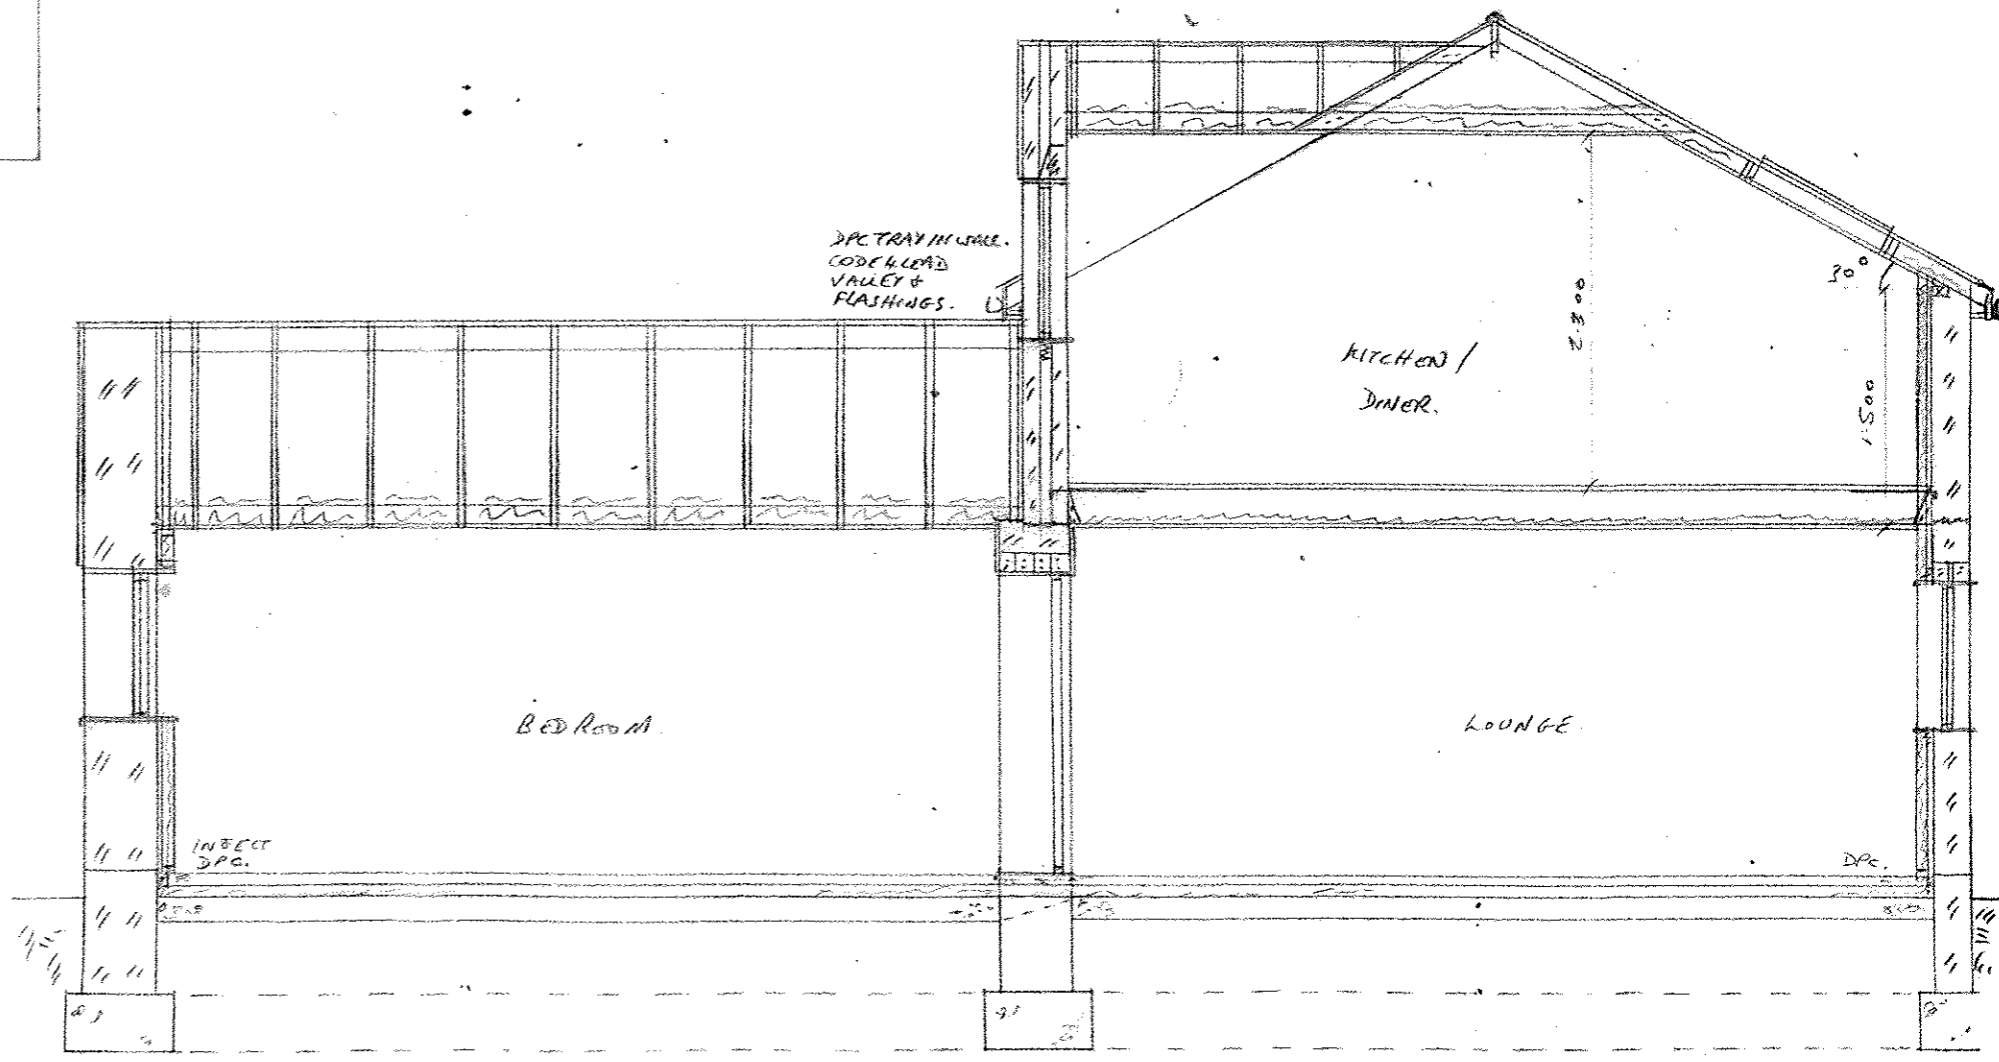

SECTION A-A.

MR. J. CARTER.
 NEW SEASE COTTAGE, STON BY STON.
 SCALE: 1/50. DATE: APRIL, 2008.
 DRAWN: [Signature]
 CONVERSION / GRANNY ANNEXE.