


# Proposed site plan

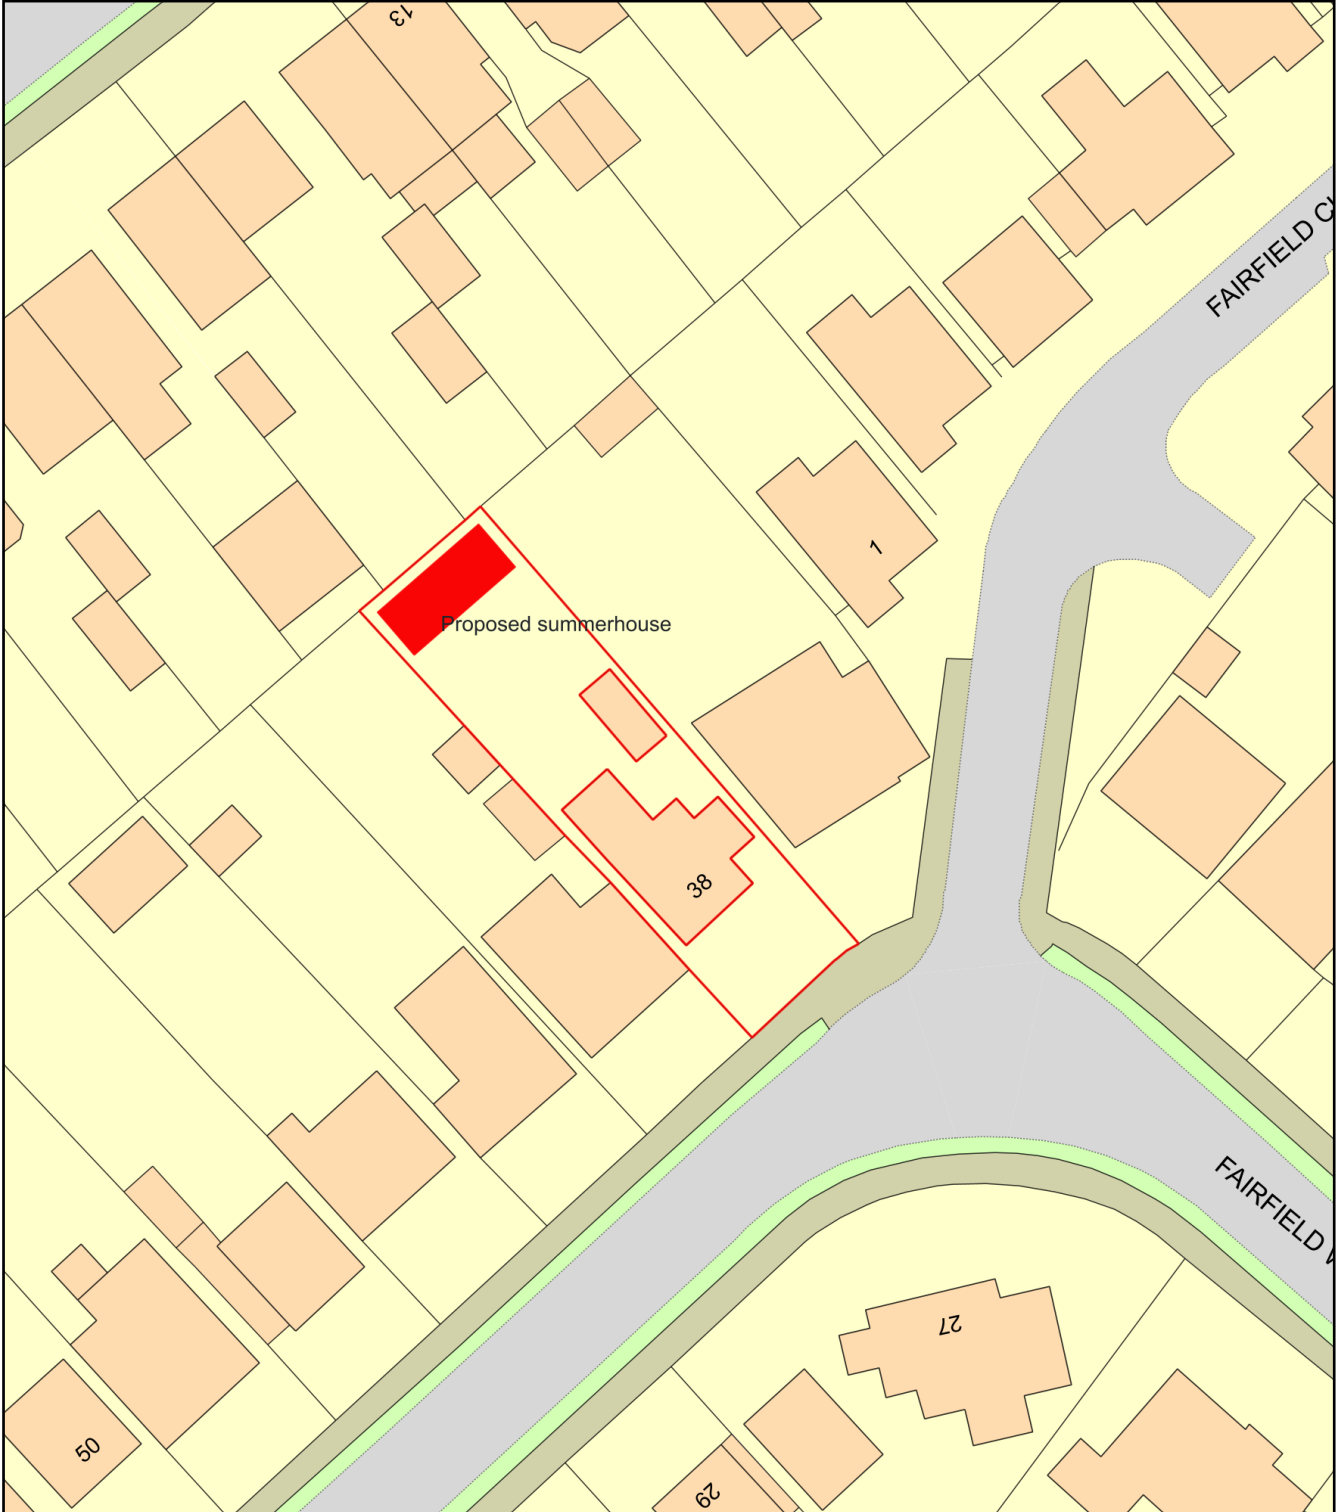

Plan Produced for: Mr M Gamlin

Date Produced: 16 Jan 2022

Plan Reference Number: TQRQM22008145328771

Scale: 1:500 @ A4