
 


No. 108

No. 106

No. 104

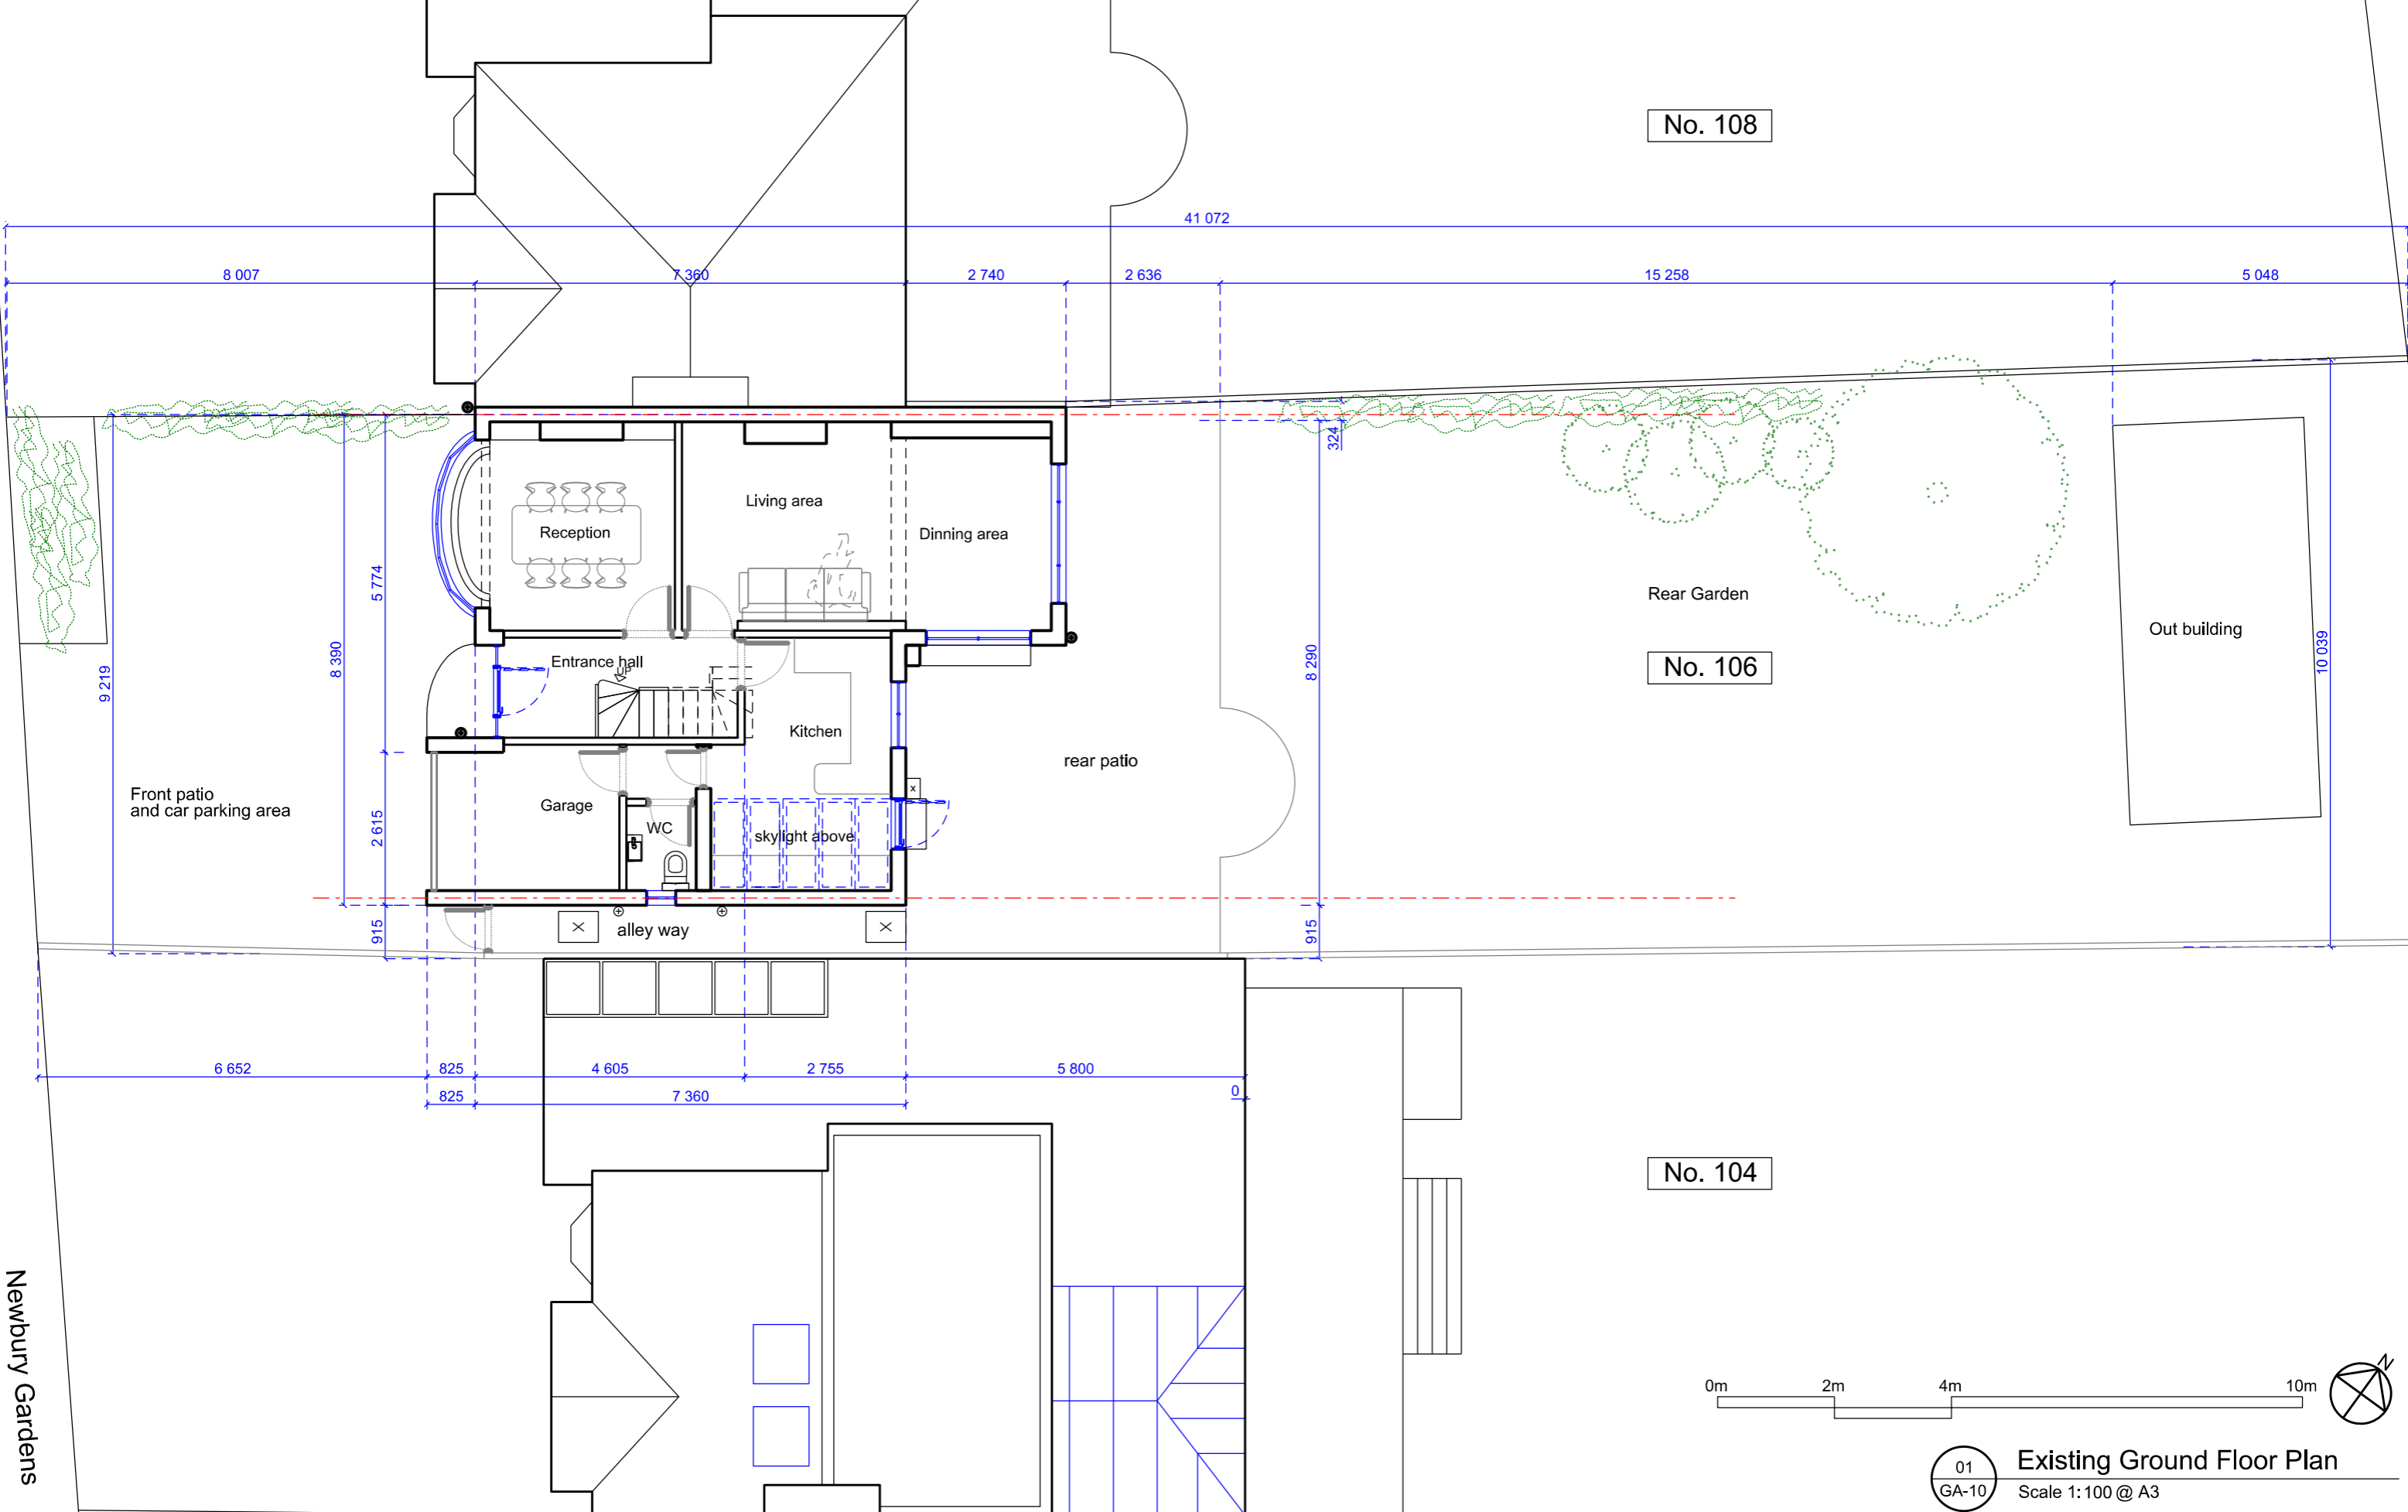

01 Existing Ground Floor Plan  
GA-10 Scale 1:100 @ A3

SAFETY HEALTH AND ENVIRONMENTAL INFORMATION BOX - See Health and Safety Risk Register  
In addition to the hazards / risks normally associated with the types of work detailed on this drawing, TAKE NOTE OF THE RISKS BELOW. It is assumed that all works on this drawing will be carried out by a competent contractor working, where appropriate, to an approved method statement.

Construction Risks
Maintenance / Cleaning risks
Demolition Adaptation Risks

Revision	Date	Description

Drawing Purpose  
For Planning Approval Purpose

Drawn by S.K.M	Checked by Young In Oh	Authorised by Young In Oh
-------------------	---------------------------	------------------------------

Do not scale-off this drawing. Young In Architects take no responsibility for any dimensions obtained by measuring or scaling from this drawing and no reliance may be placed on such dimensions. If no dimension is given, it is the responsibility of the recipient to ascertain the dimension specifically from the Architect or by site measurement. The sizing of all structural and service elements must always be checked against the relevant engineers drawings. No reliance should be placed upon sizing information shown on this drawing.

Contact  
**Young In Architects**  
Unit 3  
Old Paradise Yard 20, Carlisle Road  
London SE1 7LG  
t: +44 (0) 207 620 3726  
m: +44 (0) 7946 316 687  
e: yoh@younginarchitects.com  
www.younginarchitects.com

Project Name  
Erection of single story rear & side Extension and first floor rear extension at 106 Newbury Gardens, Epsom, KT19 0PD

Drawing Title © copyright YoungIn Architects, all rights reserved 2015 10 - Existing ground floor plan		
Scale 1:100@ A3	Drawing Number	Project no. - Type - SeriesNumber 271_GA_10_PP
Drawing Date August, 2021	Revision Date	Revision 0