

No. 108

41 072

8 007


3 680

3 680

2 740

17 894

5 048

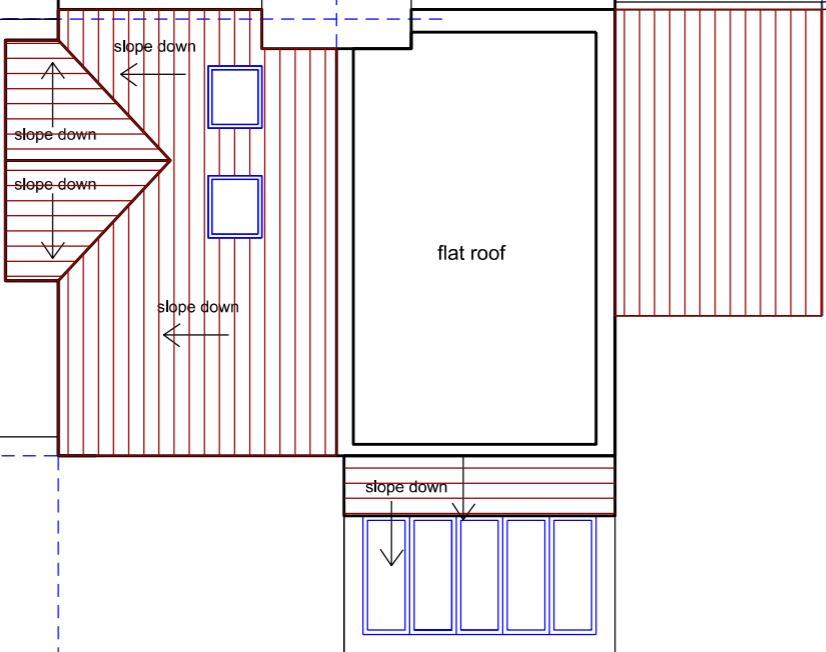


No. 106

10 039

9 219
8 390
5 774
2 615
915

831
3 779
3 581
0
5 800
0

No. 104

 

01
GA-13

Existing Roof Plan
Scale 1:100 @ A3

Newbury Gardens

SAFETY HEALTH AND ENVIRONMENTAL INFORMATION BOX - See Health and Safety Risk Register
In addition to the hazards / risks normally associated with the types of work detailed on this drawing, TAKE NOTE OF THE RISKS BELOW. It is assumed that all works on this drawing will be carried out by a competent contractor working, where appropriate, to an approved method statement.

| |
|------------------------------|
| Construction Risks |
| Maintenance / Cleaning risks |
| Demolition Adaptation Risks |

| Revision | Date | Description |
|----------|------|-------------|
| | | |

Drawing Purpose
For Planning Approval Purpose

| | | |
|------------------|---------------------------|------------------------------|
| Drawn by S,KM | Checked by Young In Oh | Authorised by Young In Oh |
|------------------|---------------------------|------------------------------|

Do not scale-off this drawing. Young In Architects take no responsibility for any dimensions obtained by measuring or scaling from this drawing and no reliance may be placed on such dimensions. If no dimension is given, it is the responsibility of the recipient to ascertain the dimension specifically from the Architect on site measurement. The sizing of all structural and service elements must always be checked against the relevant engineers drawings. No reliance should be placed upon sizing information shown on this drawing.

Contact

Young In Architects
Unit 3
Old Paradise Yard 20, Carlisle Road
London SE1 7LG
t: +44 (0) 207 620 3726
m: +44 (0) 7946 316 687
e: yoh@younginarchitects.com
www.younginarchitects.com

Project Name
Erection of single story rear & side Extension and first floor rear extension at 106 Newbury Gardens, Epsom, KT19 0PD

| | | |
|---|----------------|-----------------------------------|
| Drawing Title • copyright YoungIn Architects, all rights reserved 2015 | | |
| 13 - Existing Roof Plan | | |
| Scale 1:100@ A3 | Drawing Number | Project no. - Type - SeriesNumber |
| | | 271_GA_13_PP |
| Drawing Date August, 2021 | Revision Date | Revision |
| | | 0 |