





EAST ELEVATION

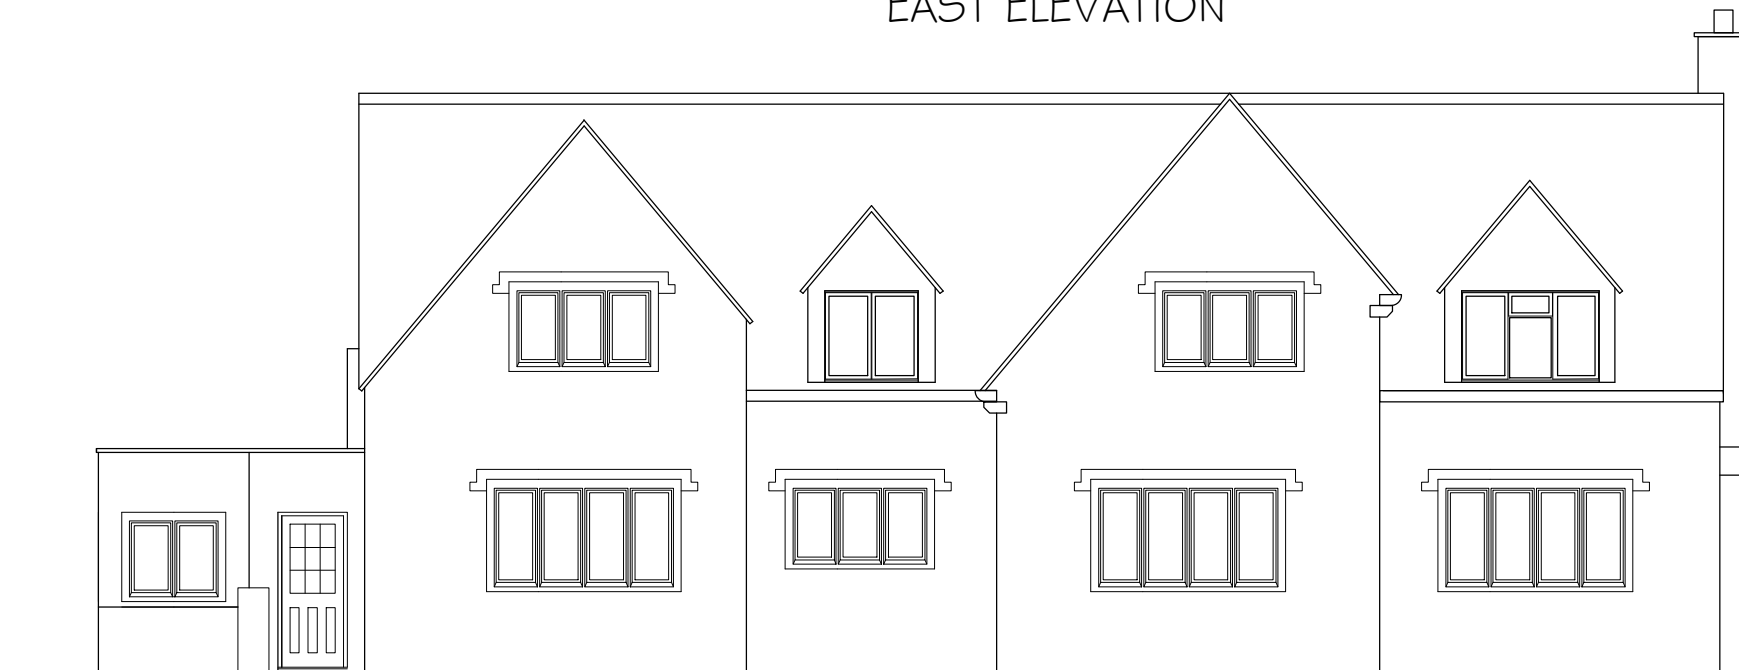

SOUTH ELEVATION

 

© Copyright	
Client Ms F Burton	
Job Title Proposed Extensions Alstone Lawns Alstone GL20	
Drawing Title Existing South & East Elevations	
Scale 1:100@A3	
Date Jan 2022	
Drawn by NJ	
Drg. No. 22/01/35	Rev