





EXISTING FRONT ELEVATION

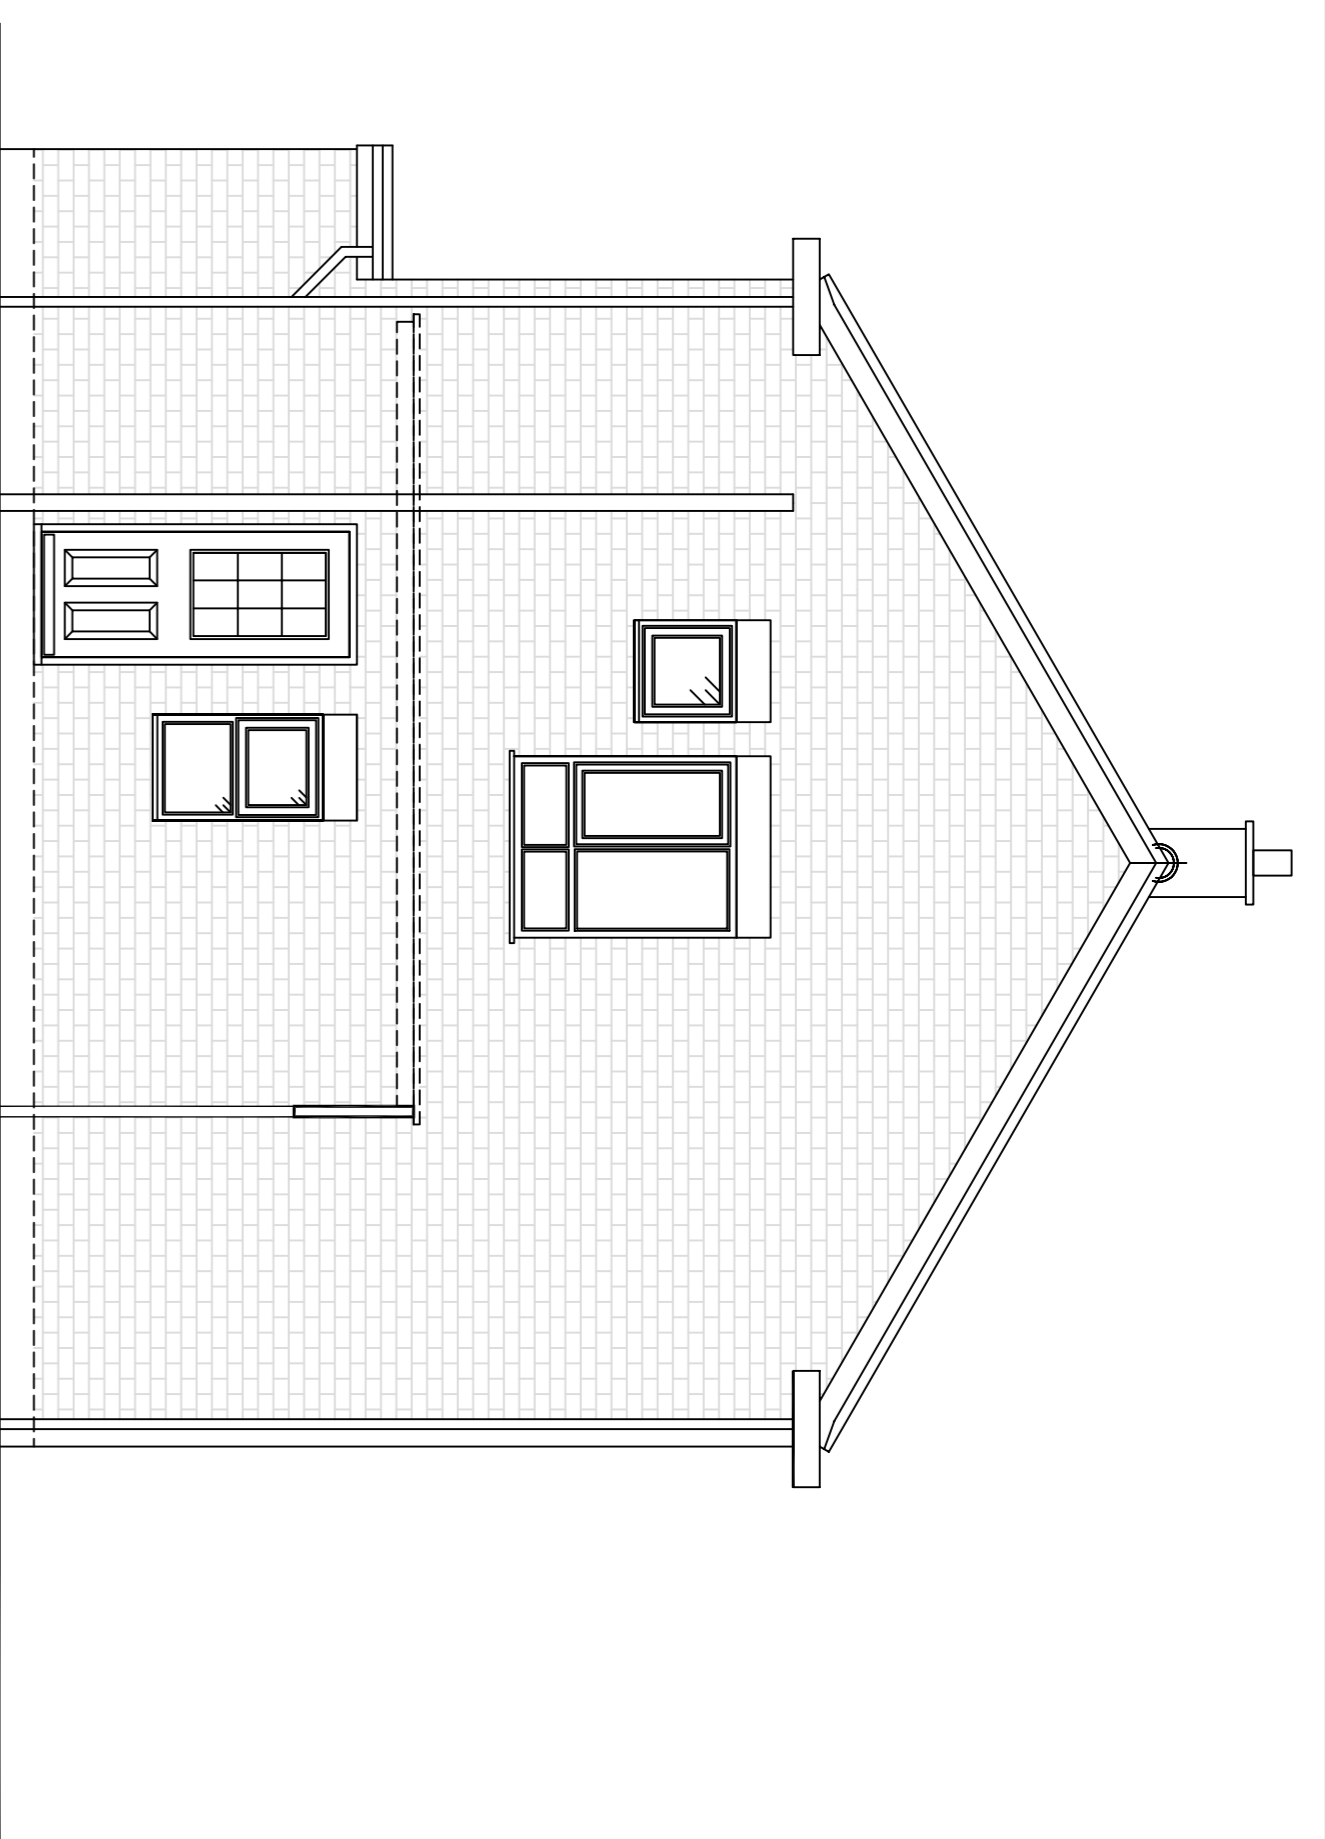


EXISTING SIDE ELEVATION

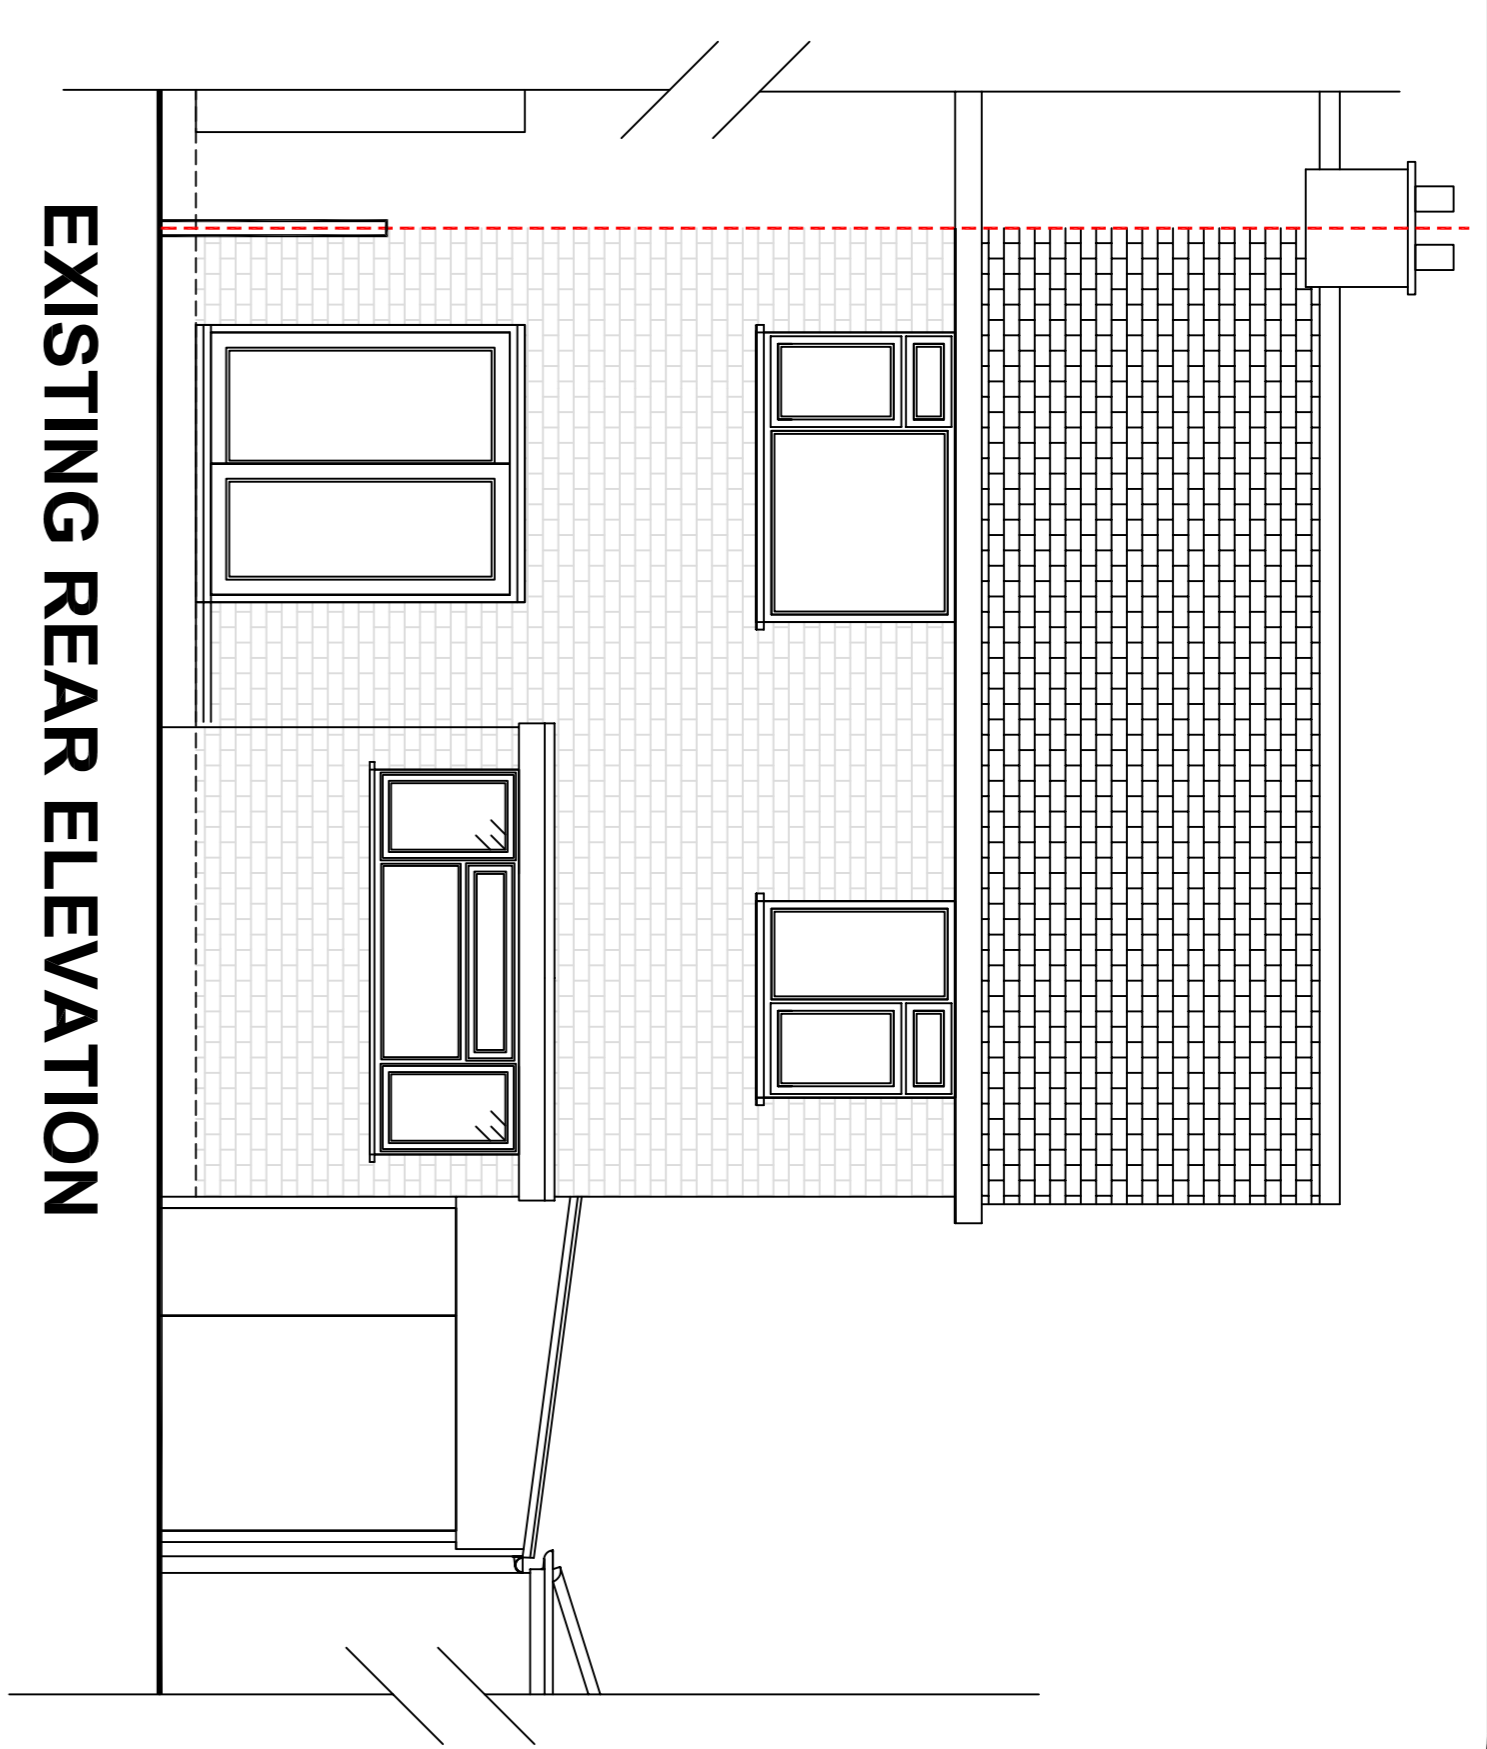

EXISTING REAR ELEVATION

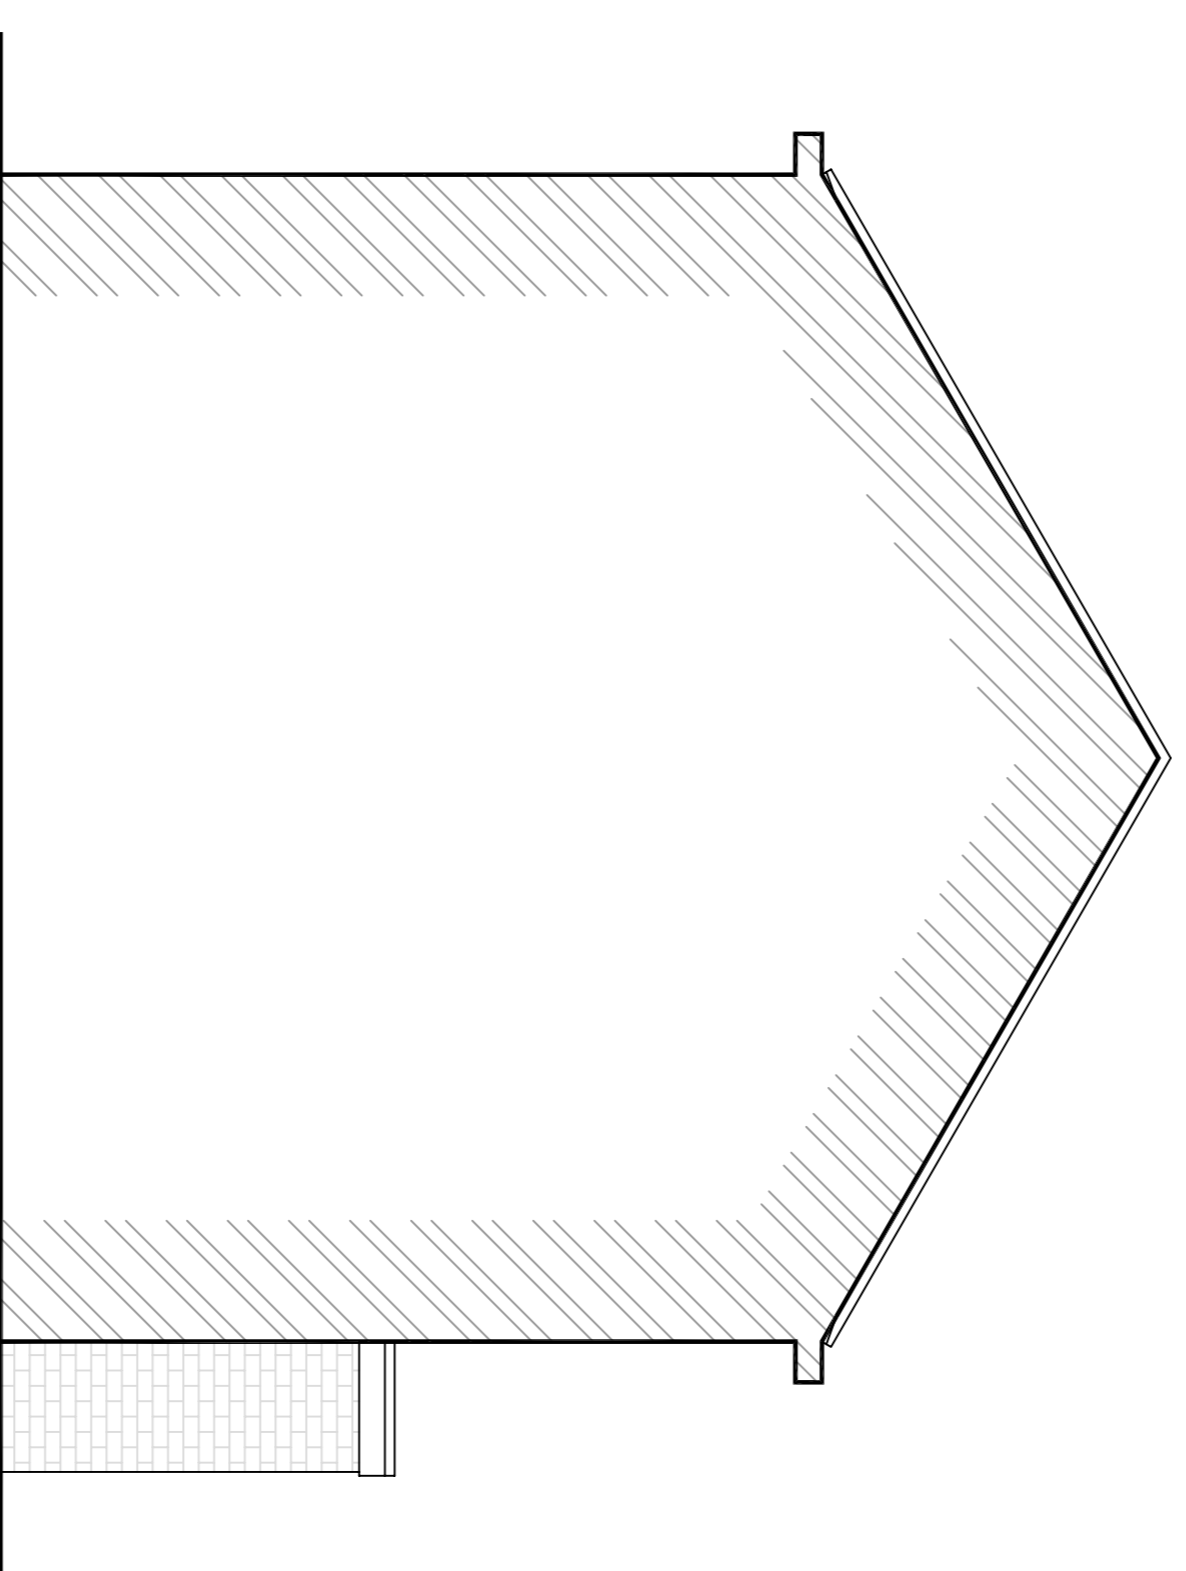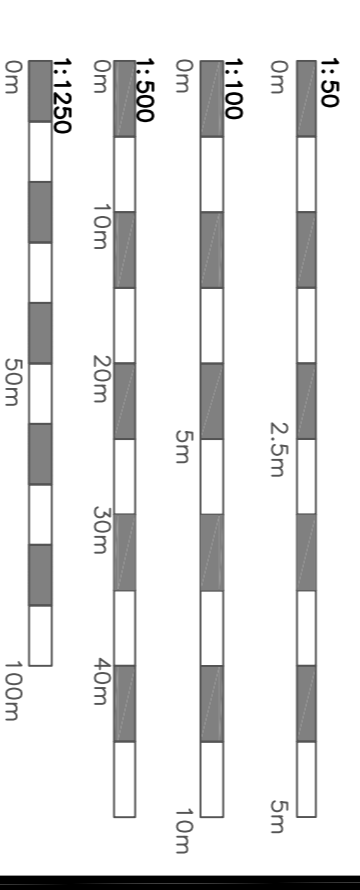

EXISTING SIDE SECTIONAL ELEVATION

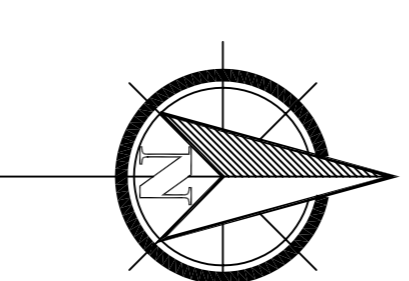

(C) This drawing is copyright. DO NOT SCALE FROM THIS DRAWING. Dimensions to be checked on site prior to work commencing. This drawing is for the purpose of submitting a planning application only and it is to be read in conjunction with all other drawings and schemes. Any discrepancies to be reported to Plan-It Partnership Limited in writing prior to work commencing. No liability is accepted for errors or omissions in this drawing without prior written permission from Plan-It Partnership Limited

Plan-It Partnership
 Home architecture
 70 Priory Road, Kenilworth, CV8 1LQ
 Telephone : 01926 350883


No.	Revision/Issue	Date
001	Planning submission	01.03

Drawing Name
Single storey side and rear extension.


Existing Plans and Elevations

Project Name and Address
**60 Highview Road
 Leamington Spa
 CV32 7JF**

Project MFD561 Sheet
 Date 03.03.2022 001
 Scale 1:50, 1:500, 1:1250, @A1

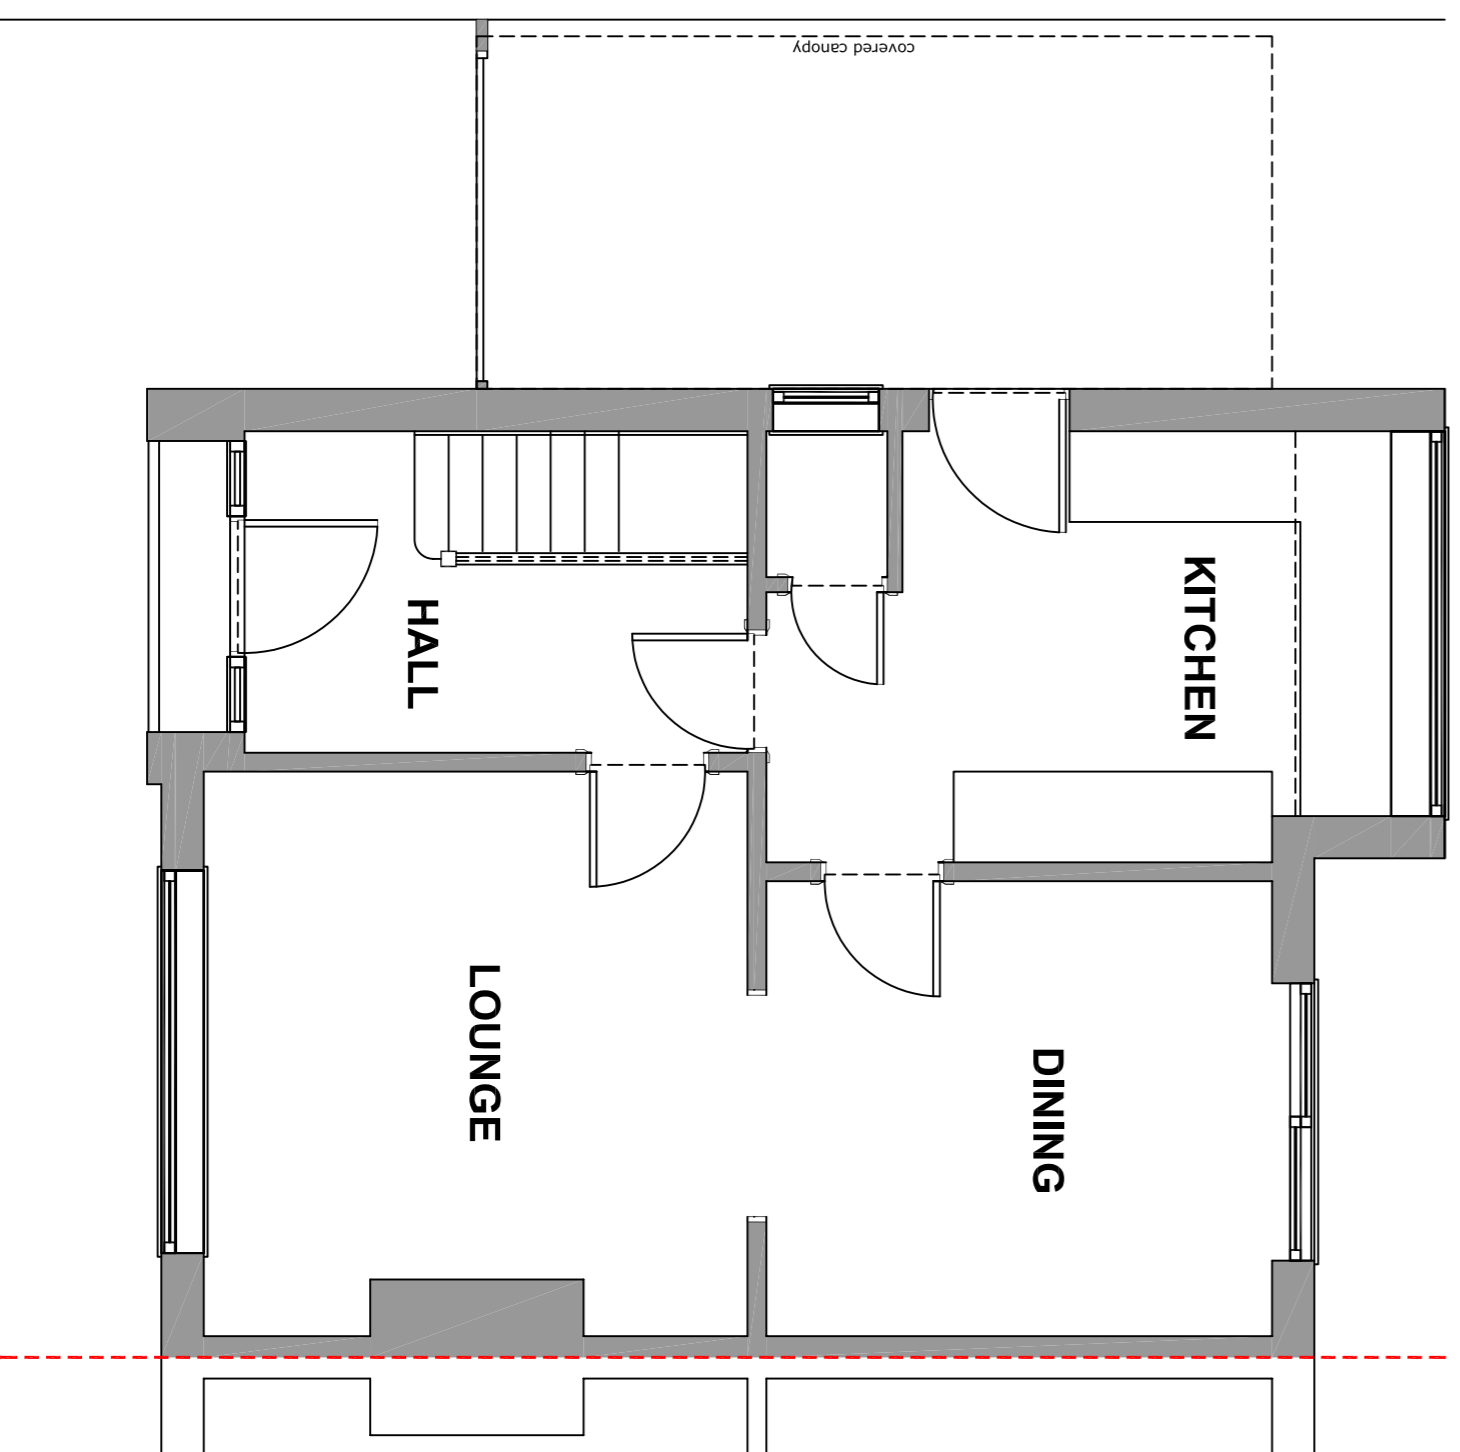

EXISTING GROUND FLOOR PLAN

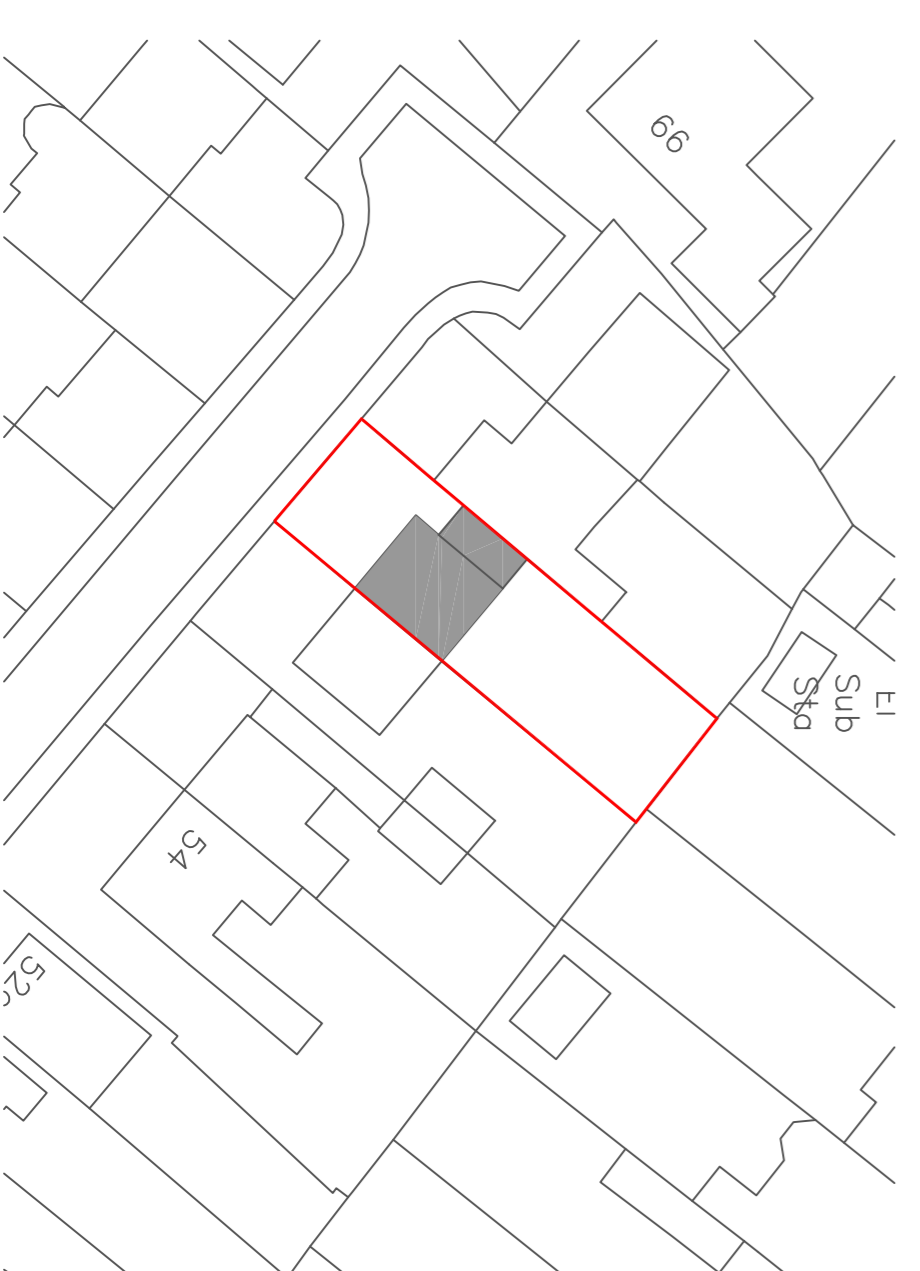

Ordnance Survey, (c) Crown Copyright 2020. All rights reserved. Licence number 100020449
BLOCK PLAN 1:500



Ordnance Survey, (c) Crown Copyright 2020. All rights reserved. Licence number 100020449
LOCATION PLAN 1:250