




EXISTING FRONT ELEVATION

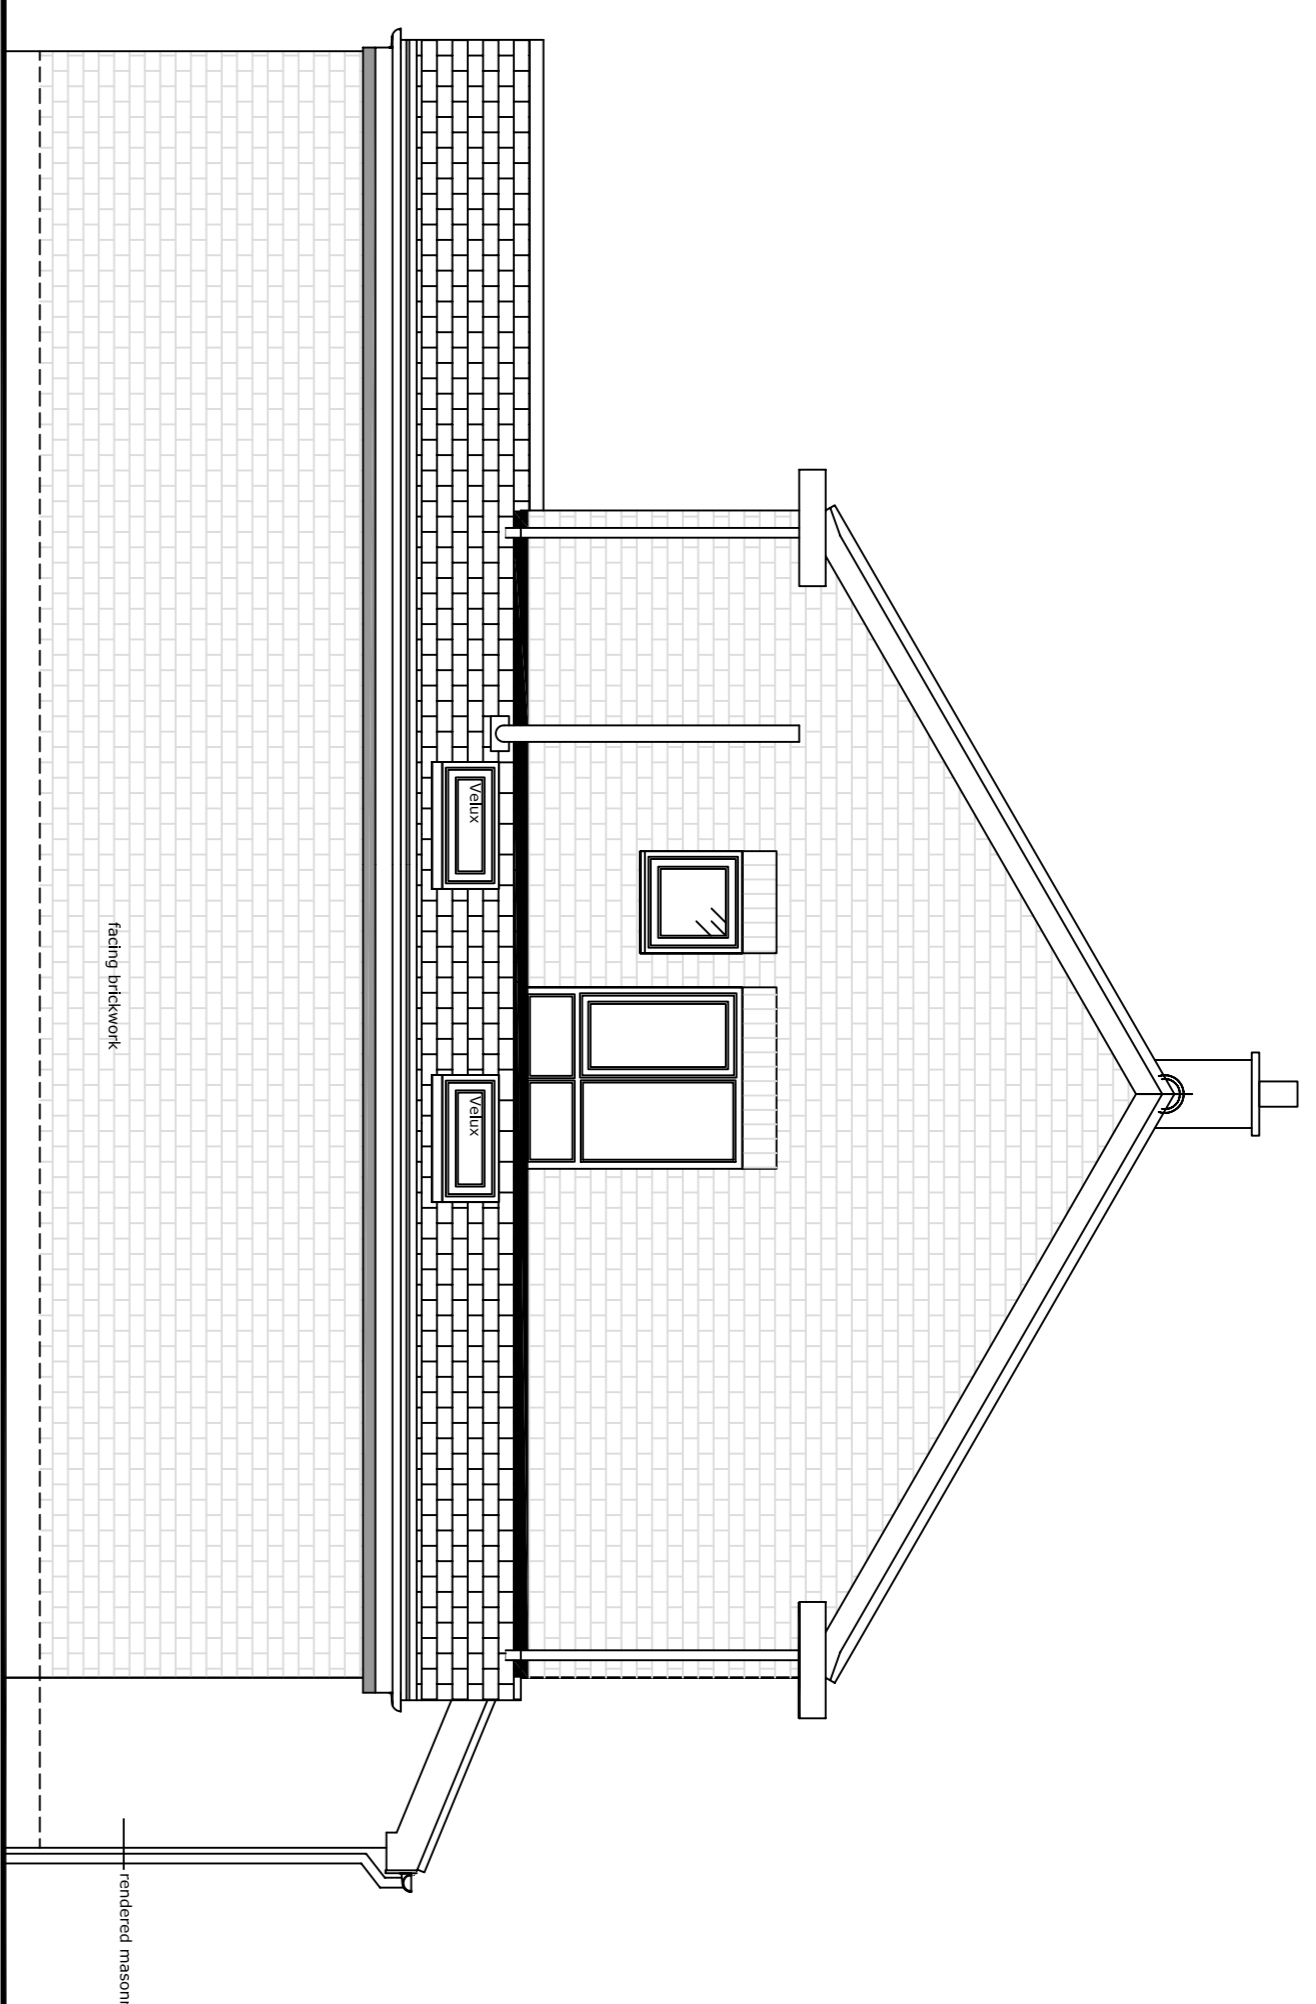


EXISTING SIDE ELEVATION

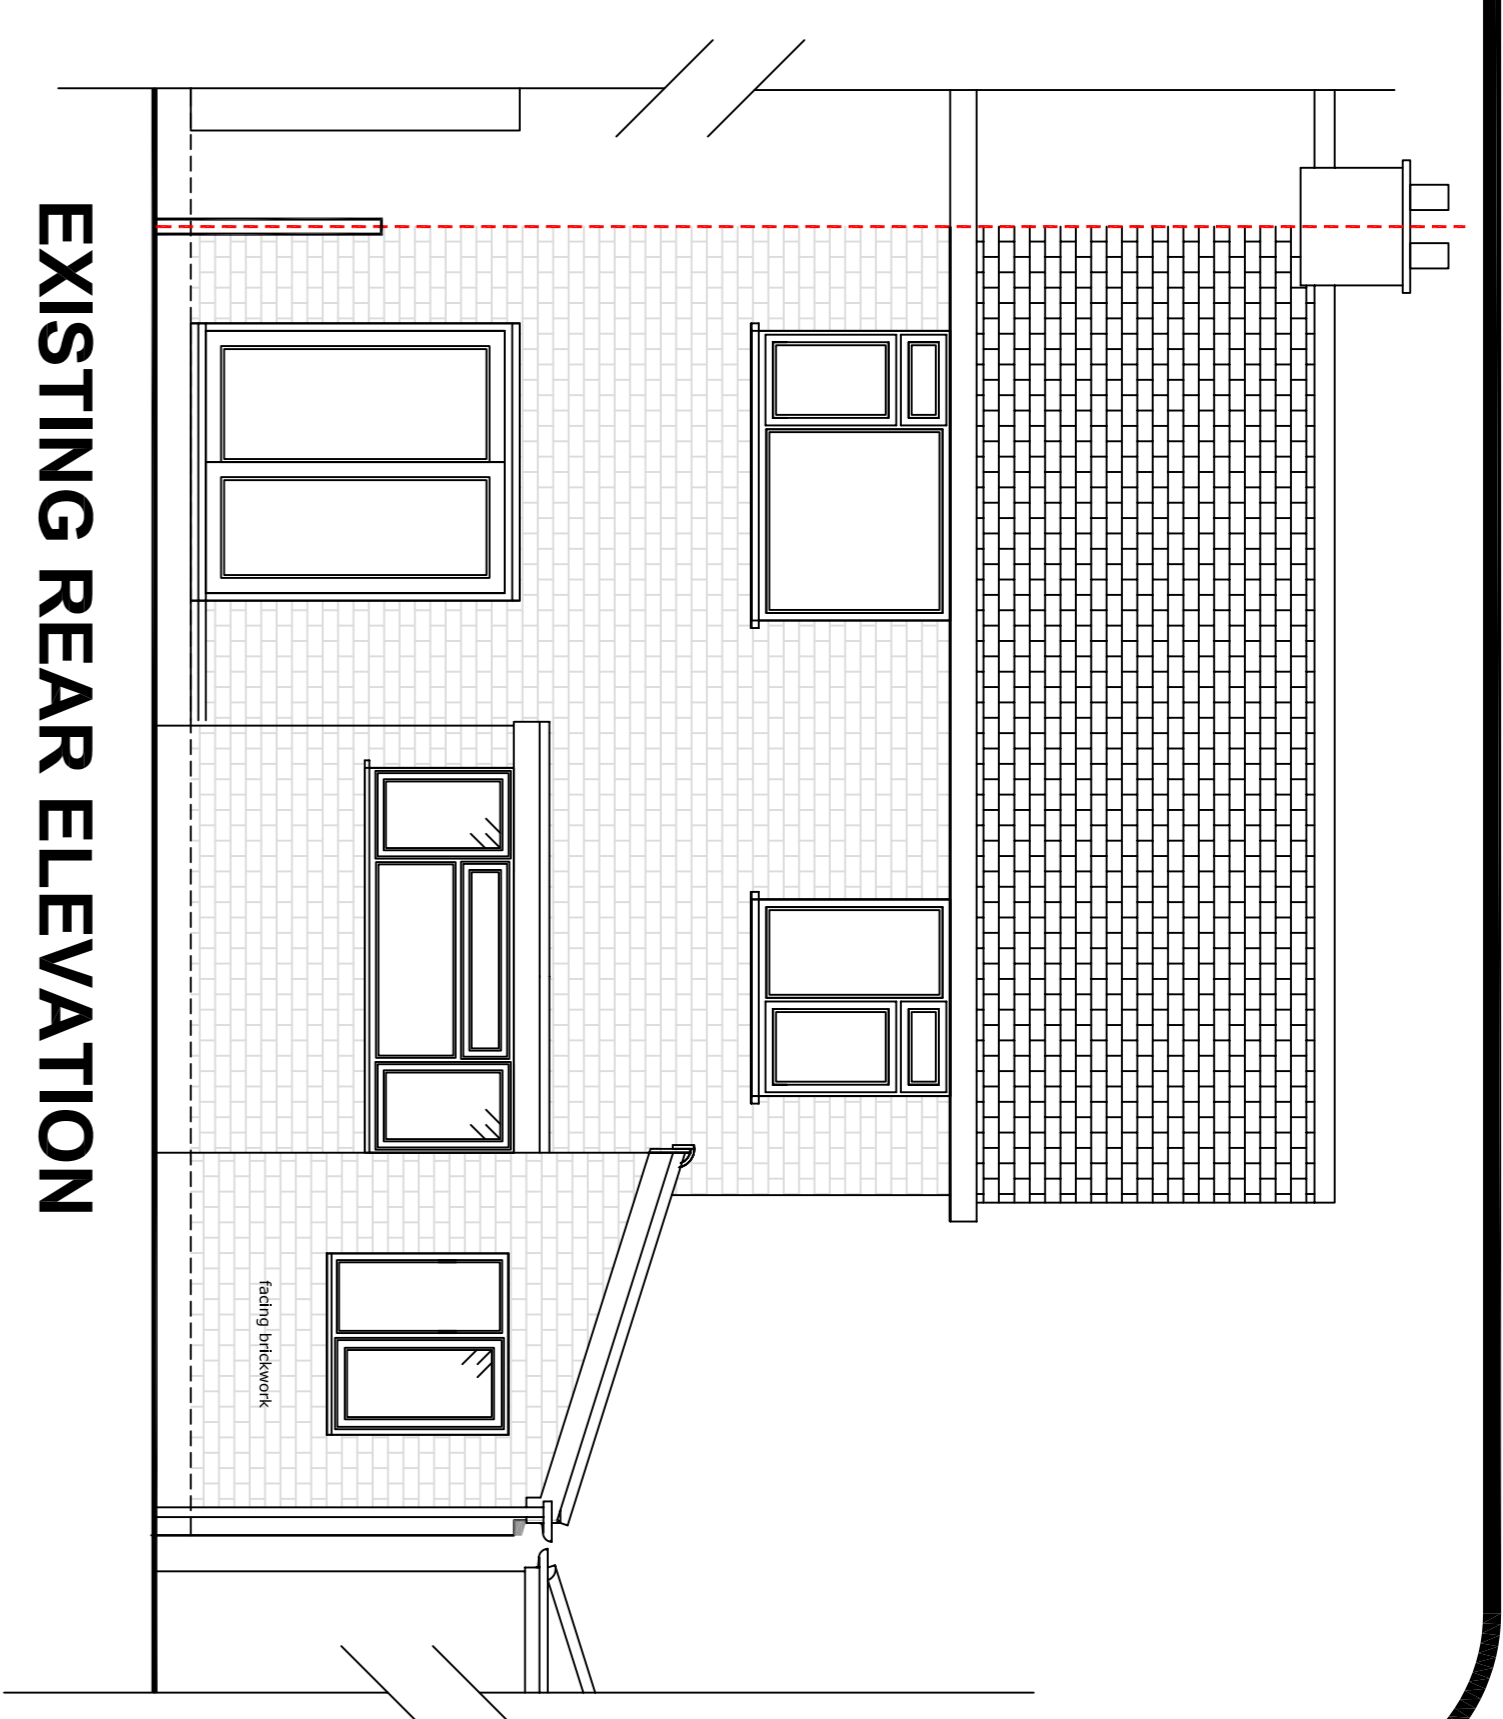


EXISTING REAR ELEVATION

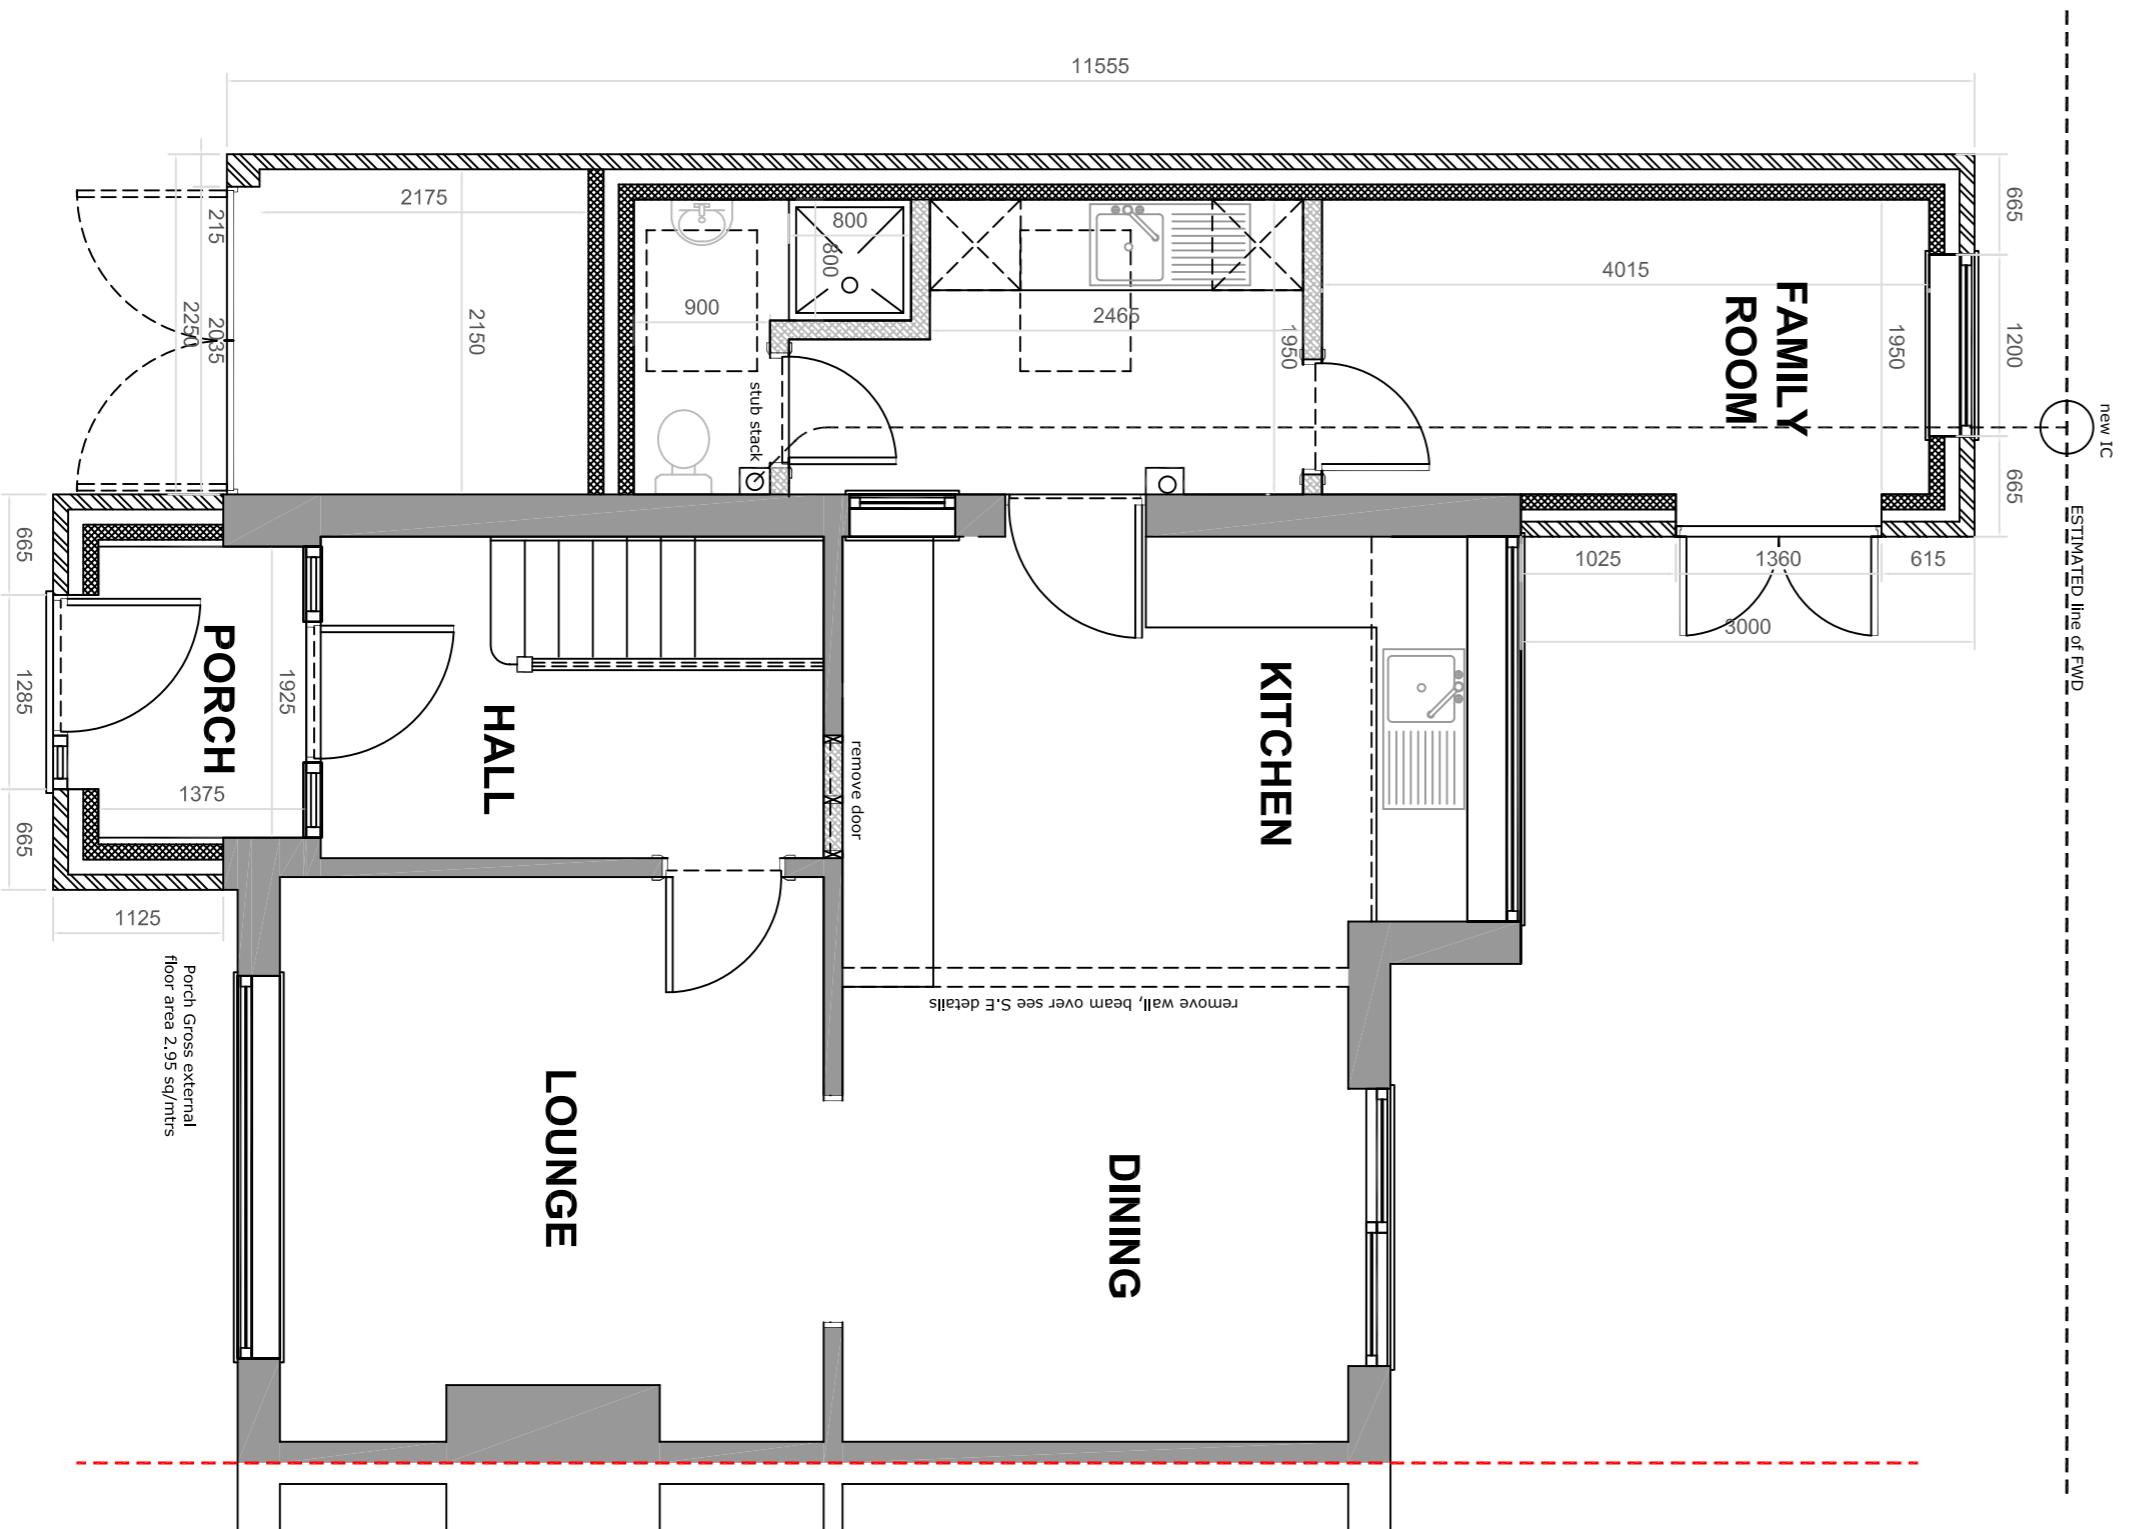

PROPOSED GROUND FLOOR PLAN

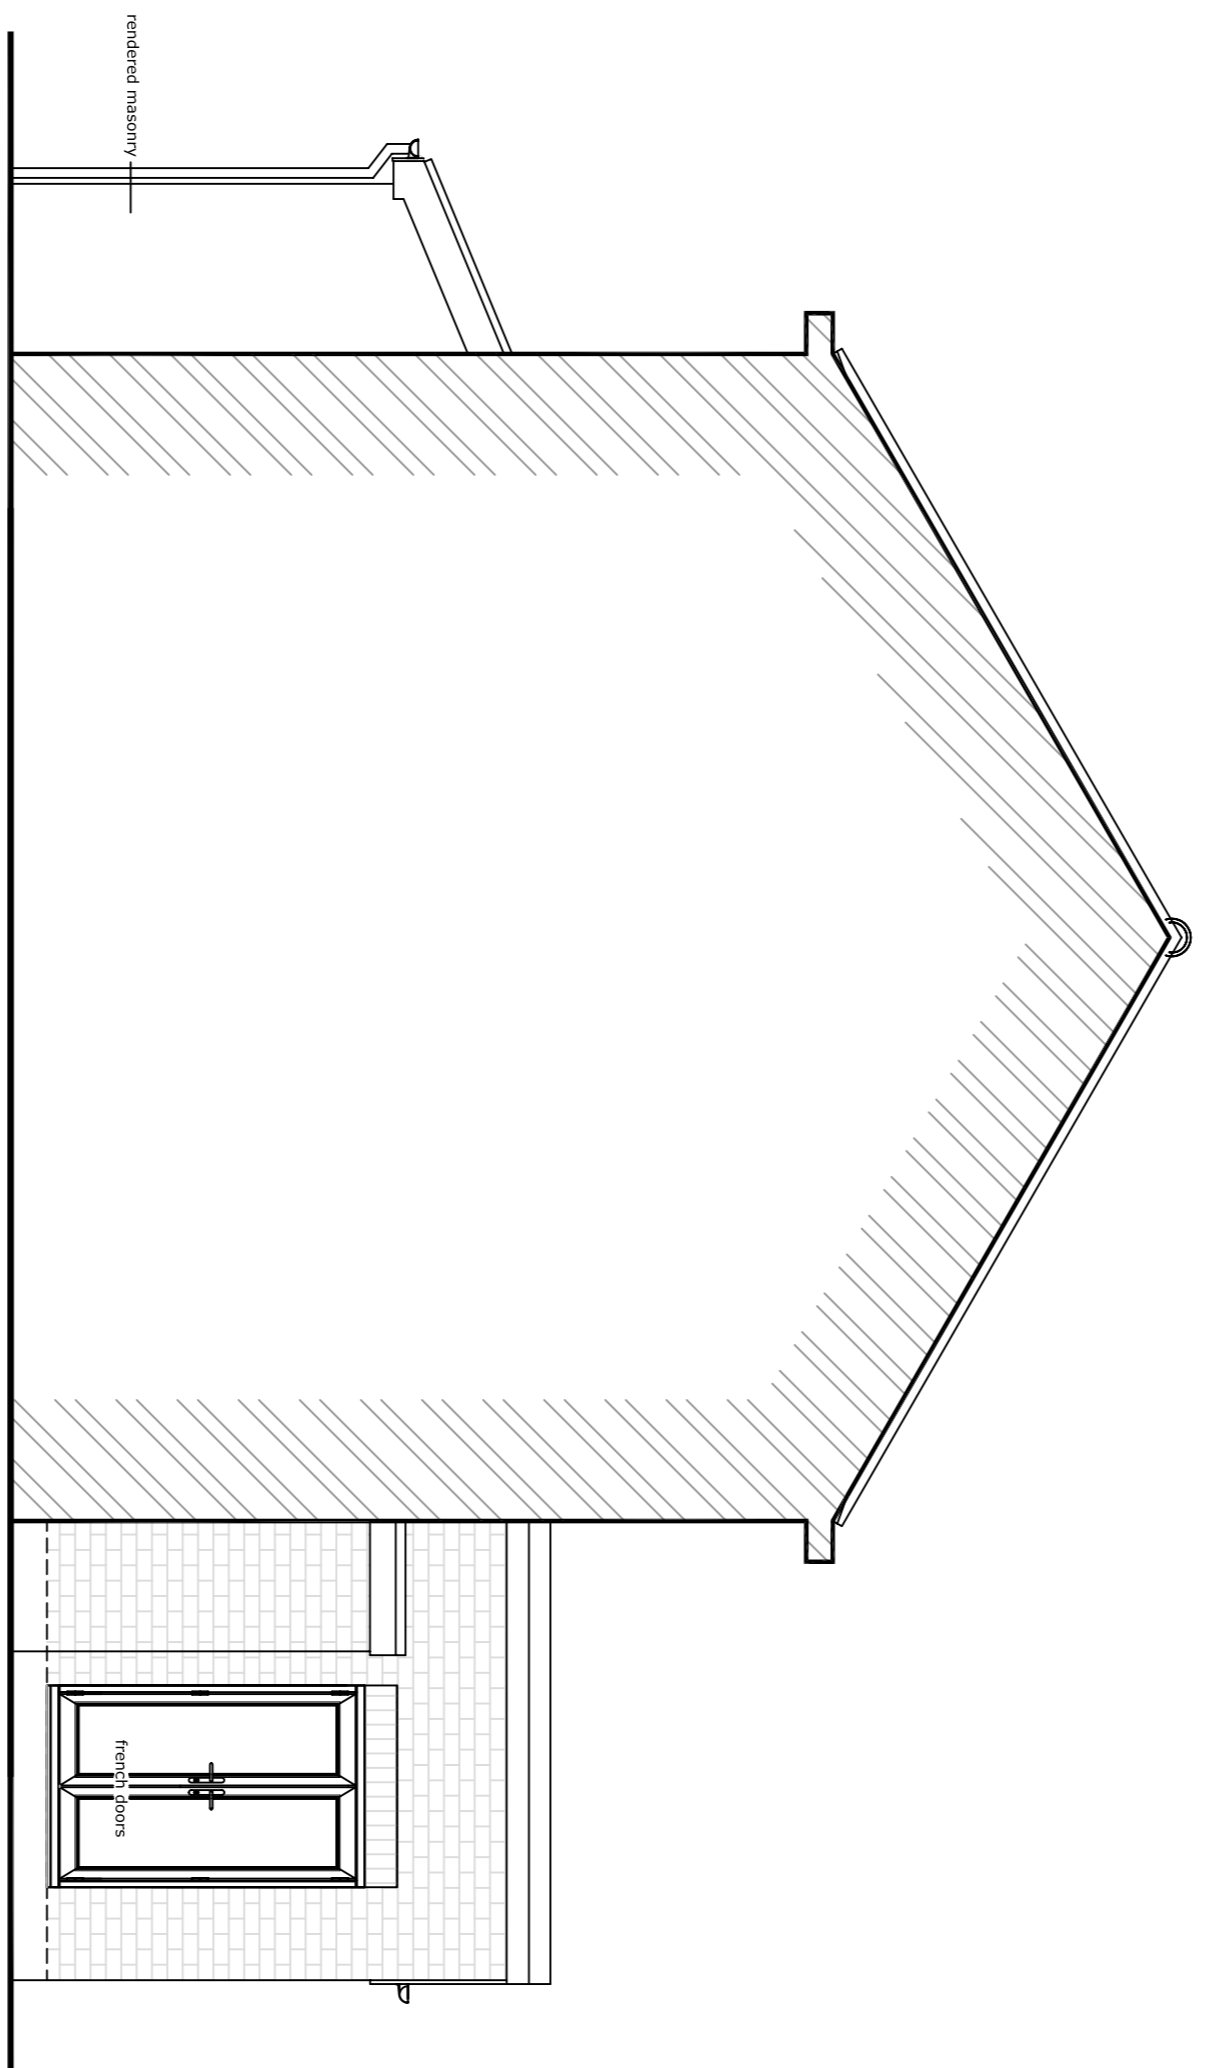


EXISTING SIDE SECTIONAL ELEVATION

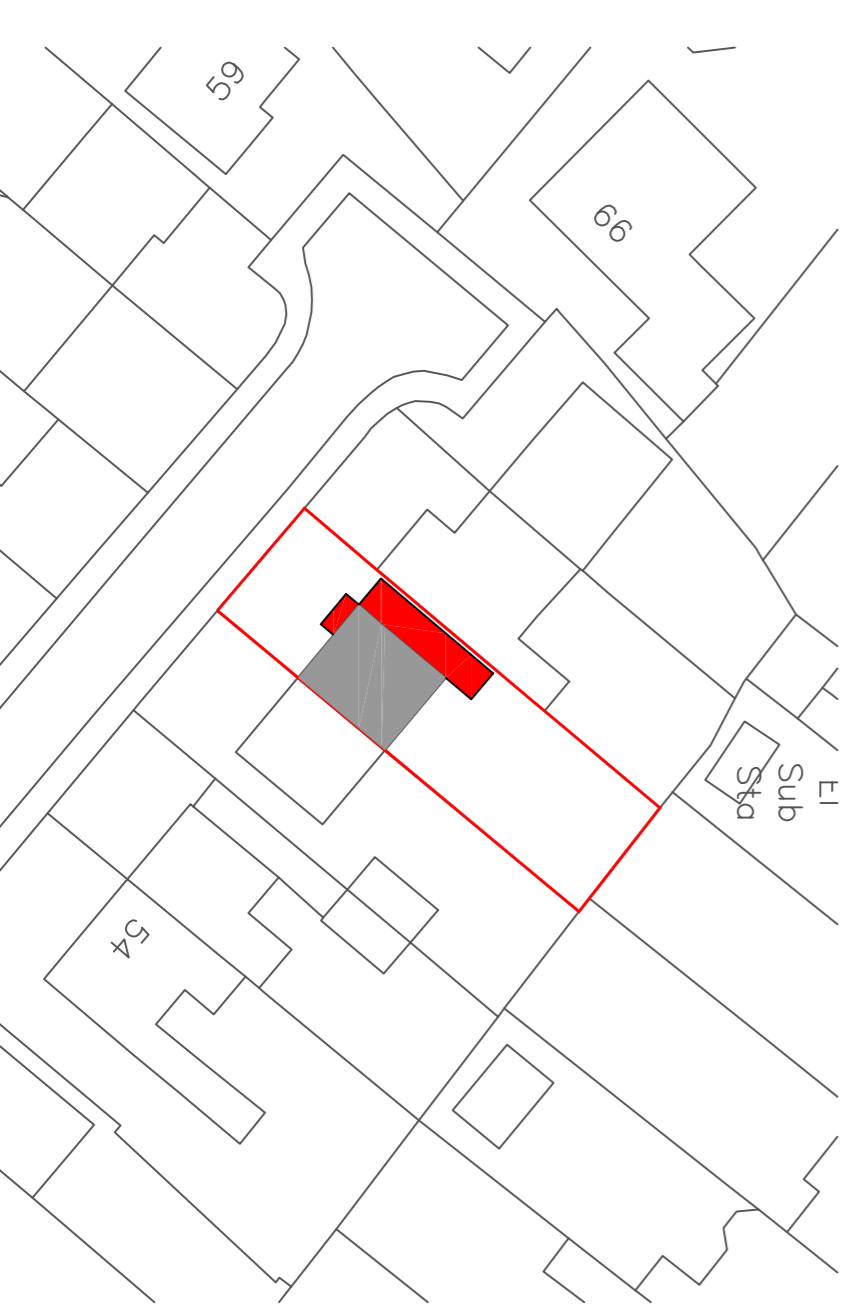


BLOCK PLAN 1:500



LOCATION PLAN 1:1250

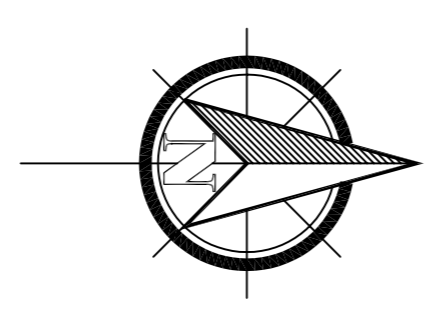

(C) This drawing is copyright. DO NOT SCALE FROM THIS DRAWING. Dimensions to be checked on site prior to work commencing. This drawing is for the purpose of submitting a planning application only and it is to be read in conjunction with all other drawings and schemes. Any discrepancies to be reported to Plan-it partnership Limited in writing prior to work commencing. No liability is accepted for any errors or omissions in this drawing without prior written permission from Plan-it partnership Limited

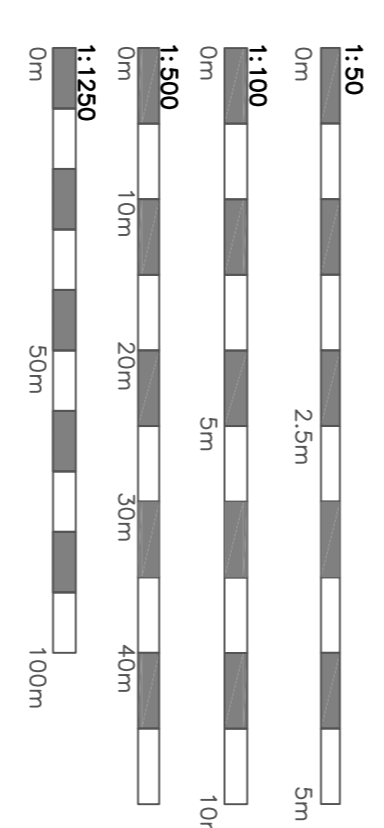

**Plan-it Partnership**  
 home architecture  
 70 Priory Road, Kenilworth, CV8 1LQ  
 Telephone : 01926 350883

006a	Planning submission	15.03
006	Client comment	03.03
No.	Revision/Issue	Date

Drawing Name  
**Single storey side and rear extension.**  
 Existing Plans and Elevations

Project Name and Address  
**60 Highview Road  
 Learnington Spa  
 CV32 7JB**

Project	MRD561	Sheet	006A
Date	03.03.2022		
Scale	1:50, 1:500, 1:1250, @A1		

Ordinance Survey, (c) Crown Copyright 2020. All rights reserved. Licence number 100020449

Ordinance Survey, (c) Crown Copyright 2020. All rights reserved. Licence number 100020449