

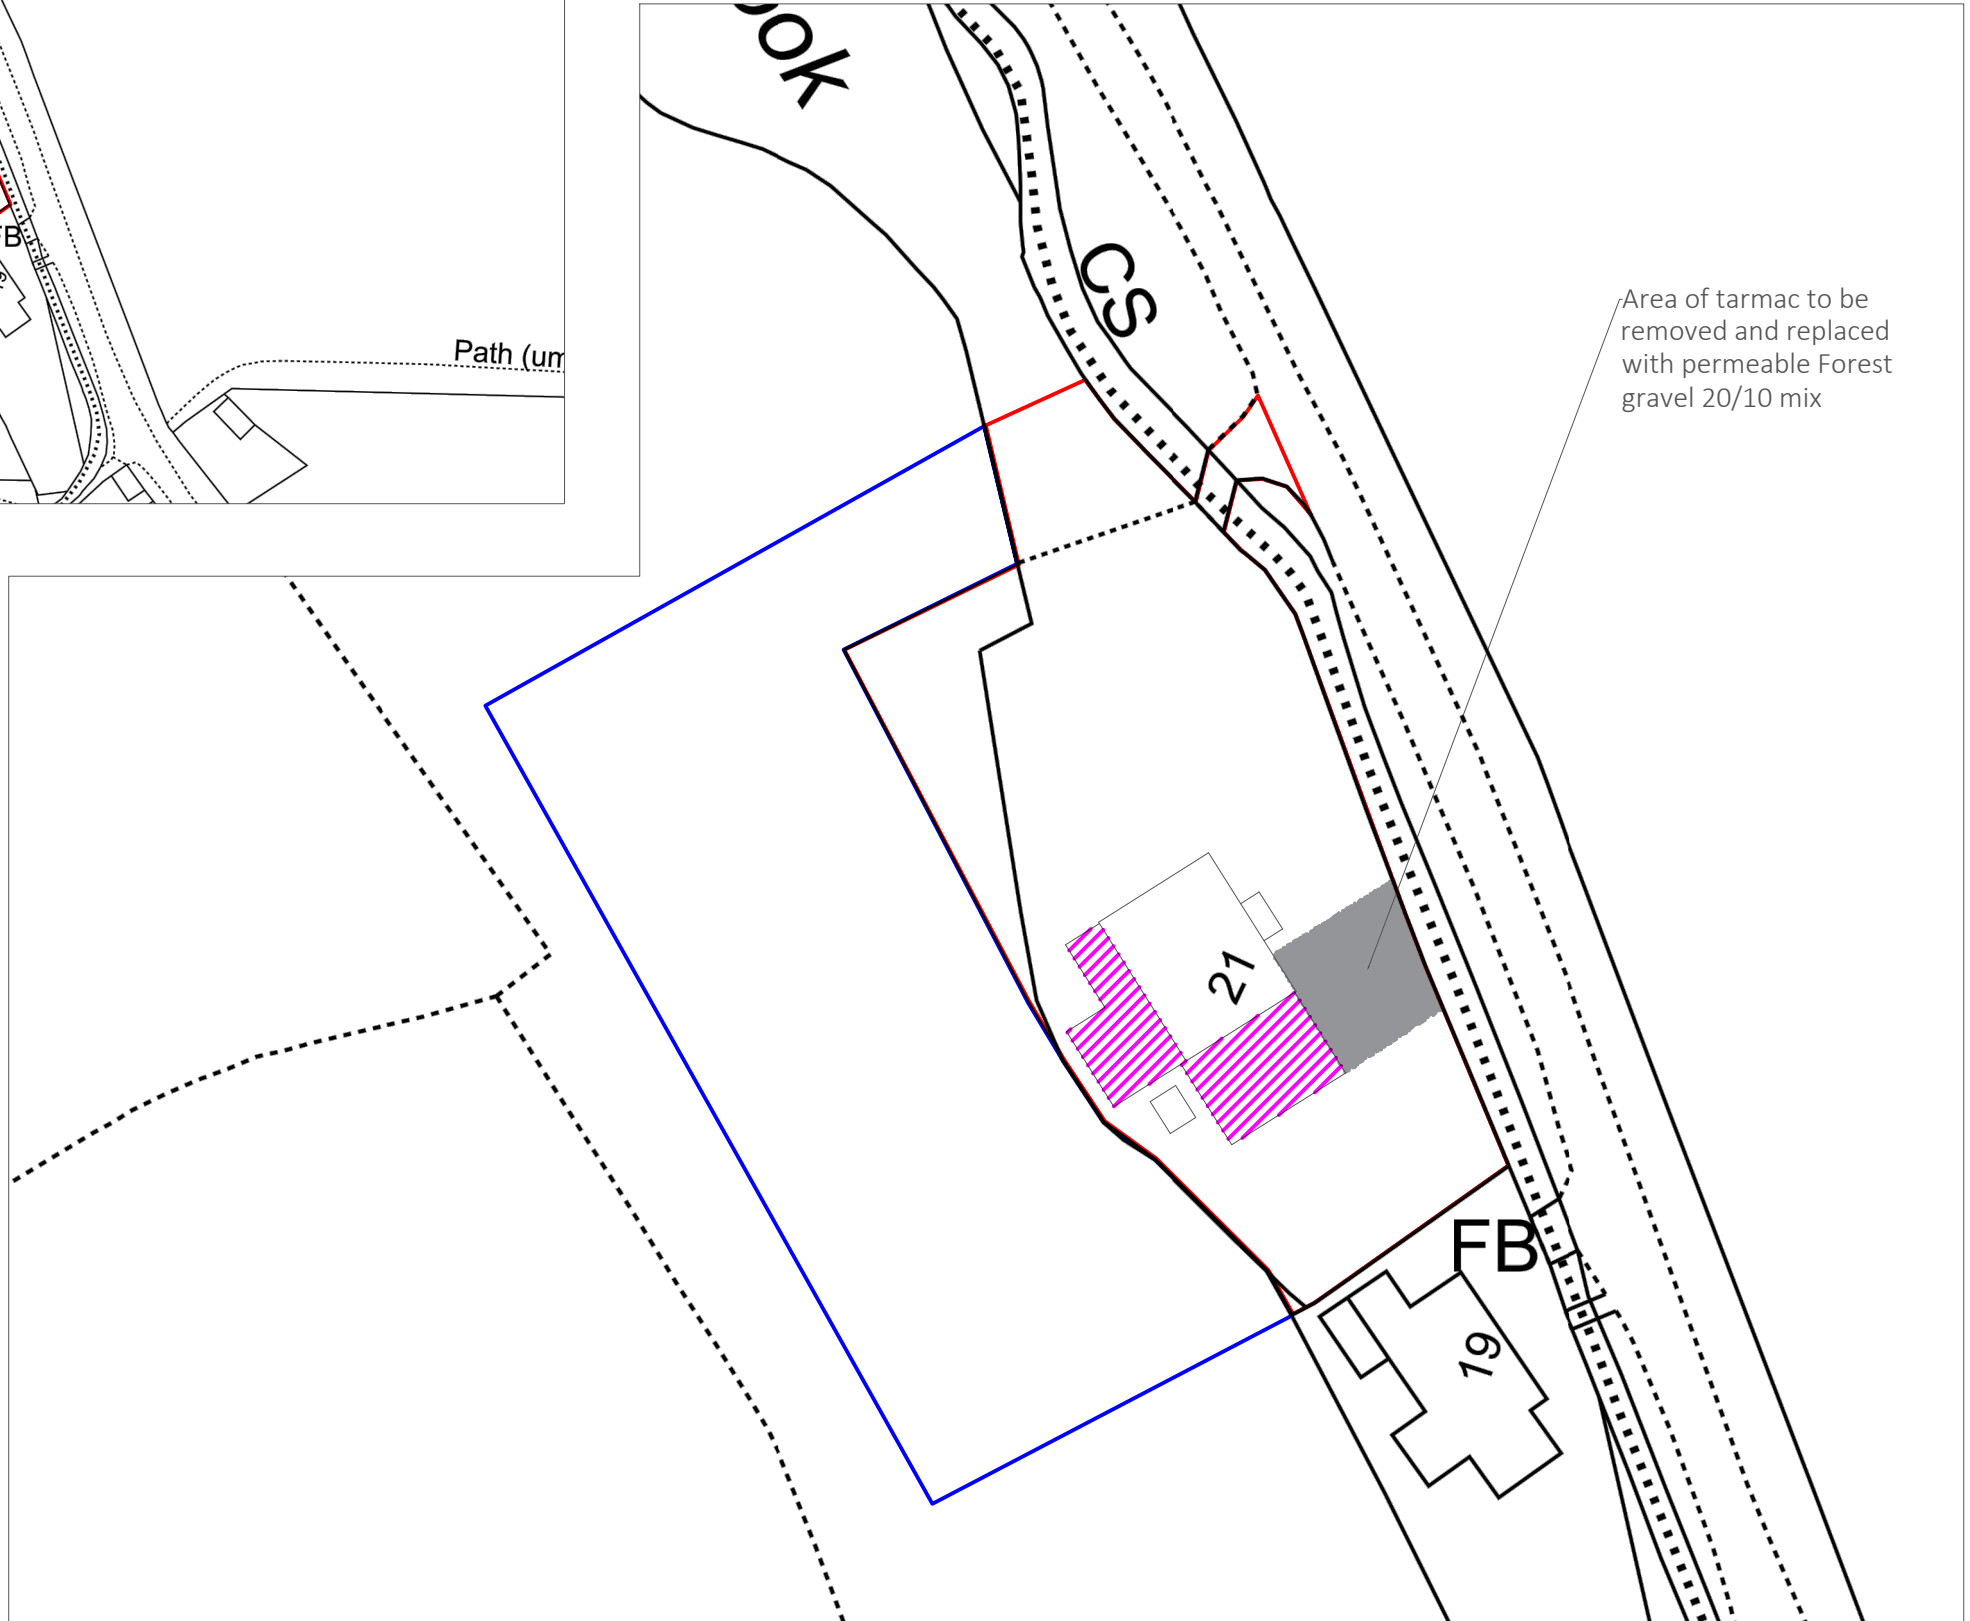



Location Plan
1/1250

 

Site Plan
1/500

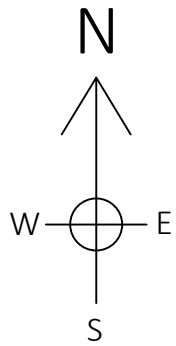

Scale Bar 1/500

 





Scale Bar 1/1250

Drawing No.: ALD-2022-01
Drawing Date: March 2022
Drawing Scale: 1/1250 @ A3 & 1/500 @ A3

Client: Mr & Mrs King
Site Address: Alderbrook,
Lower Common,
Aylburton,
Glos

My:Design Consultancy
C/O Fork House, The Lonk,
Joyford, GLOS, GL16 7AJ.
Nick Cooper 01594 540205
Nick@mydesign-consultancy.co.uk

Notes:
• © Drawings are copyright of My:Design Consultancy.
• Do not scale from these drawings.
• Drawings are subject to Planning and Building regulations approval.
• All structural works are subject to and superceded by the calculations and design of a suitably qualified Structural or civil engineer.
• Any discrepancies must be brought to the attention of My:Design Consultancy for rectifying.

 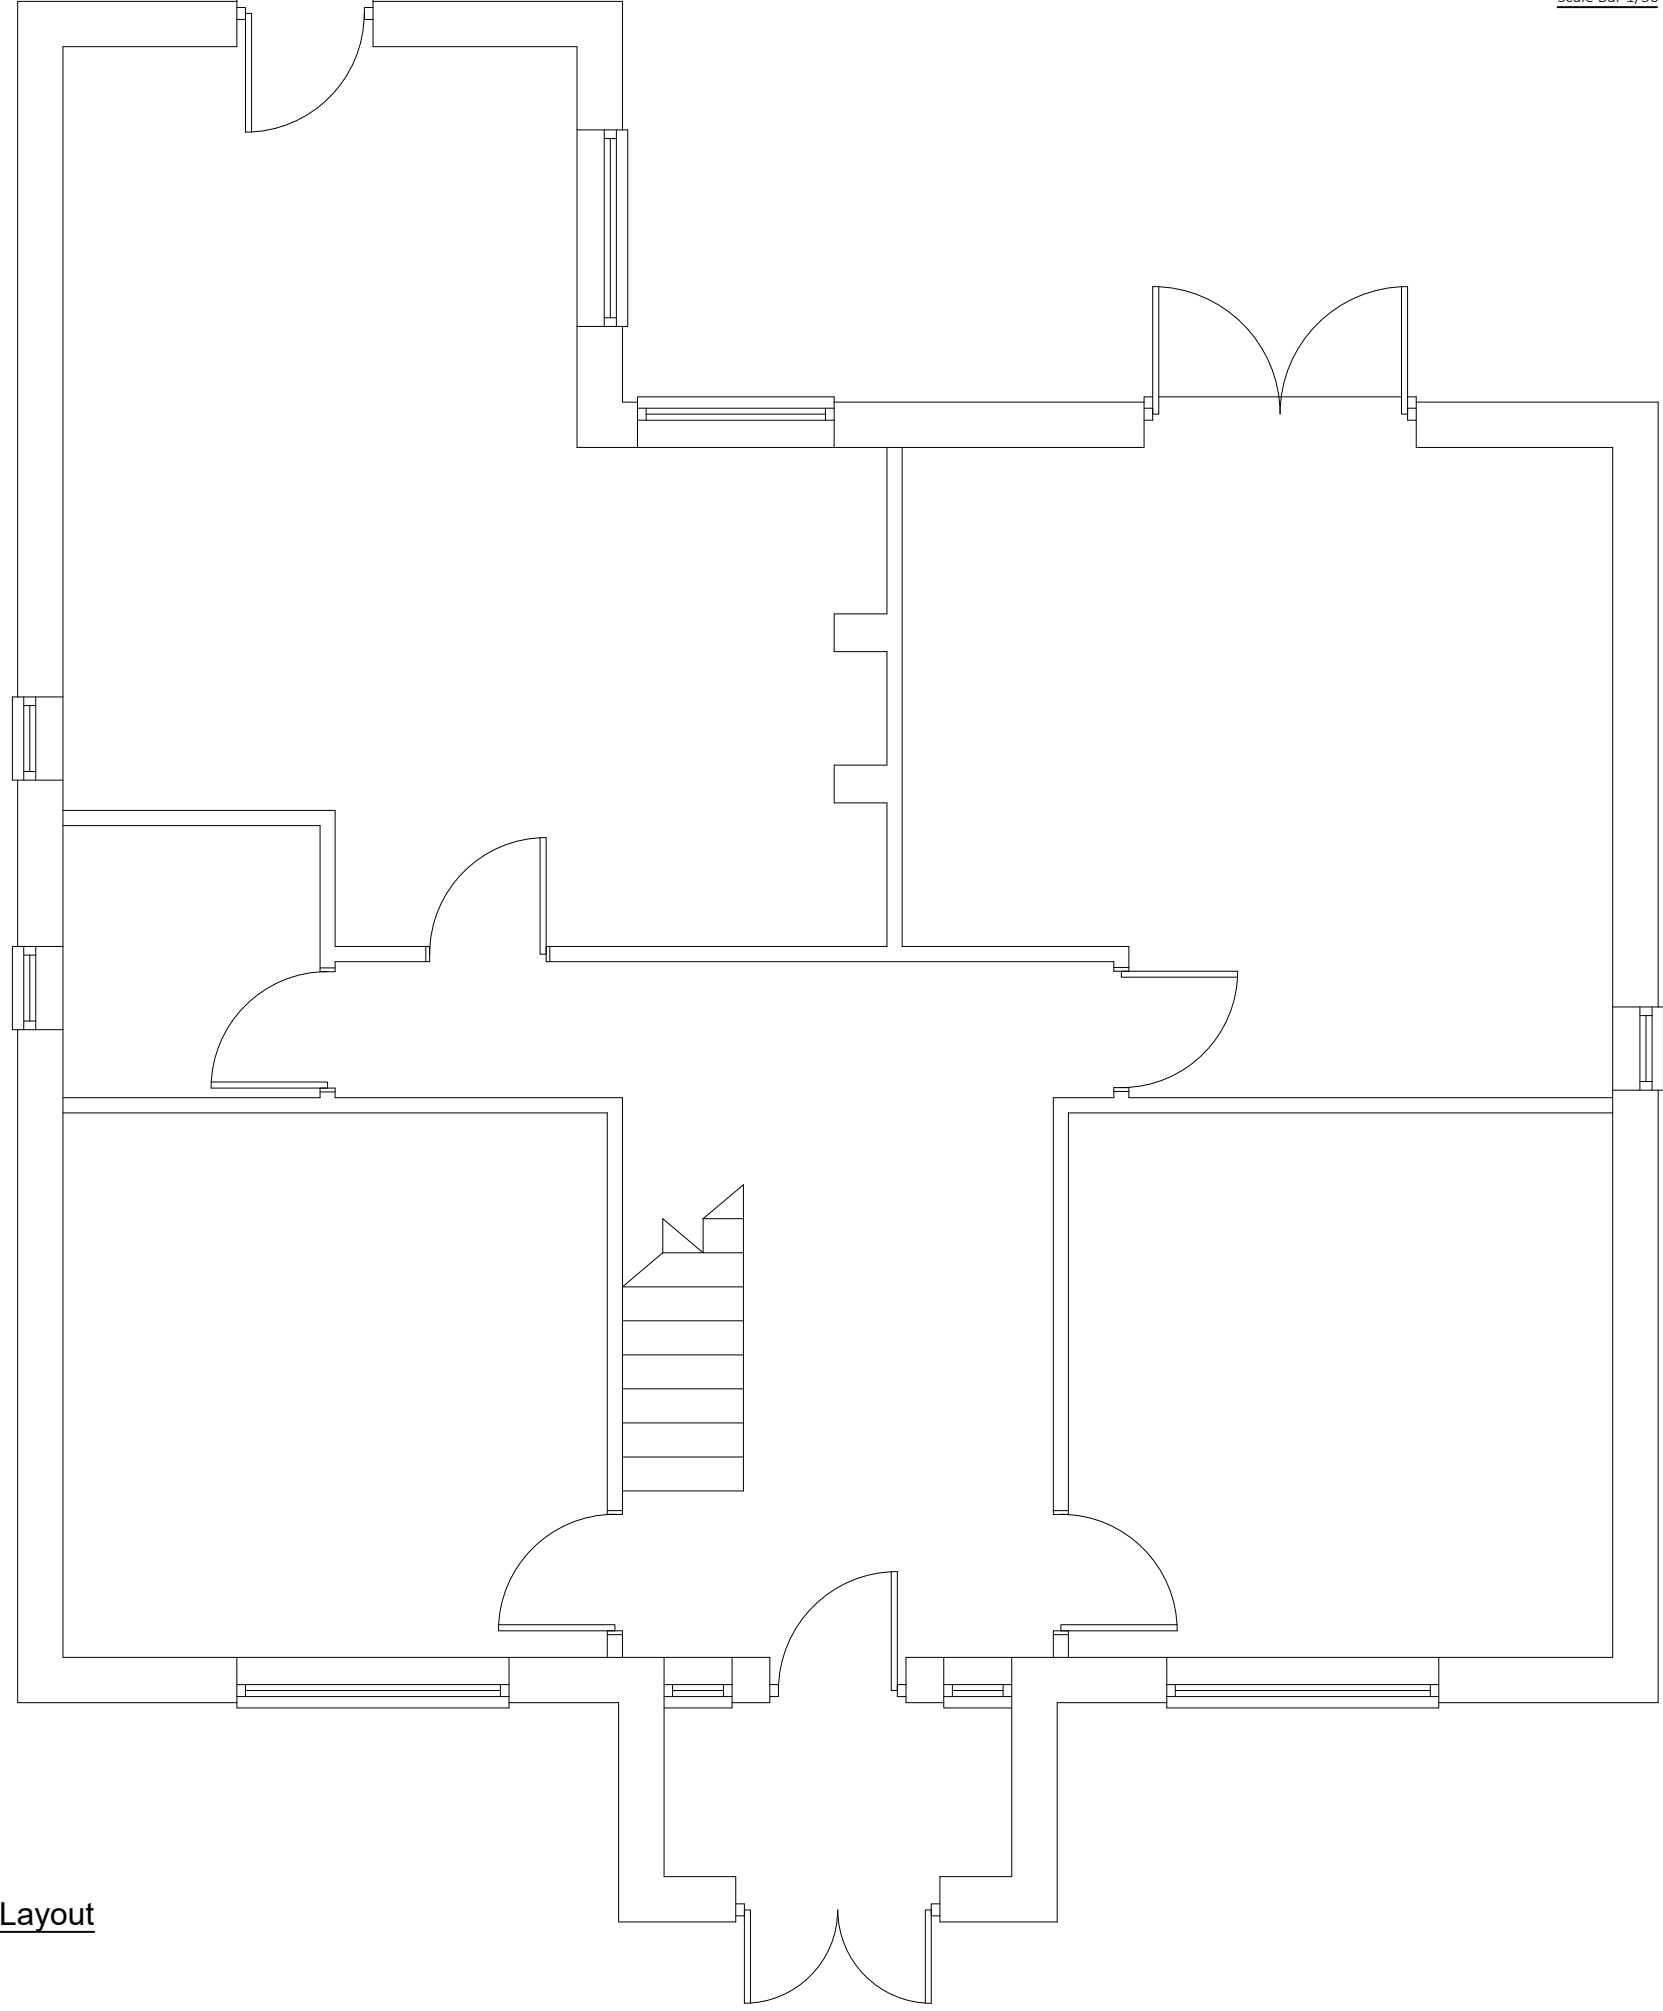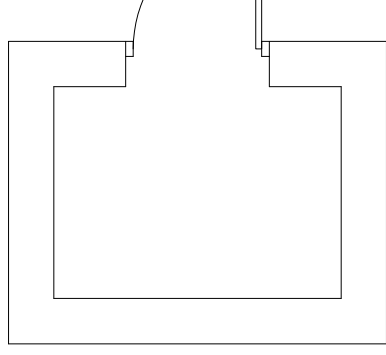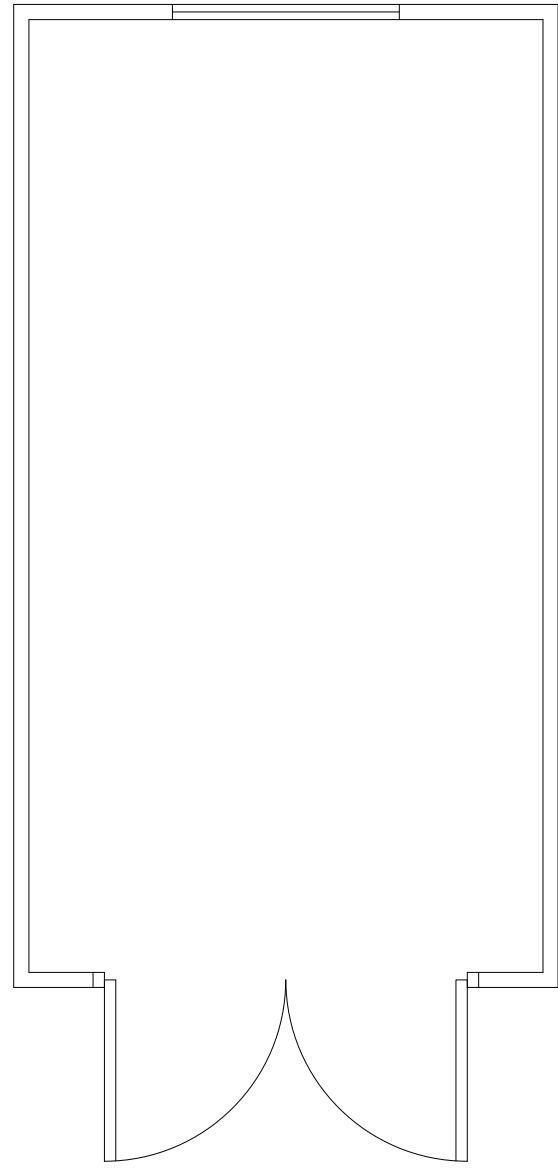

Scale Bar 1/50

Existing Ground Floor Layout

- Notes:
- © Drawings are copyright of My:Design Consultancy.
 - Do not scale from these drawings.
 - Drawings are subject to Planning and Building regulations approval.
 - All structural works are subject to and superseded by the calculations and design of a suitably qualified Structural or Civil engineer.
 - Any discrepancies must be brought to the attention of My:Design Consultancy for rectifying.




My:Design Consultancy
 C/O Fork House, The Lonk,
 Joyford, GLOS, GL16 7AJ.
 Nick Cooper 01594 540205
 Nick@mydesign-consultancy.co.uk

Client: Mr & Mrs King
 Site Address: Alderbrook,
 Lower Common,
 Aylburton,
 GLOS

Drawing No.: ALD-2022-02
 Drawing Date: February 2022
 Drawing Scale: 1/50 @ A3

Existing First Floor Layout

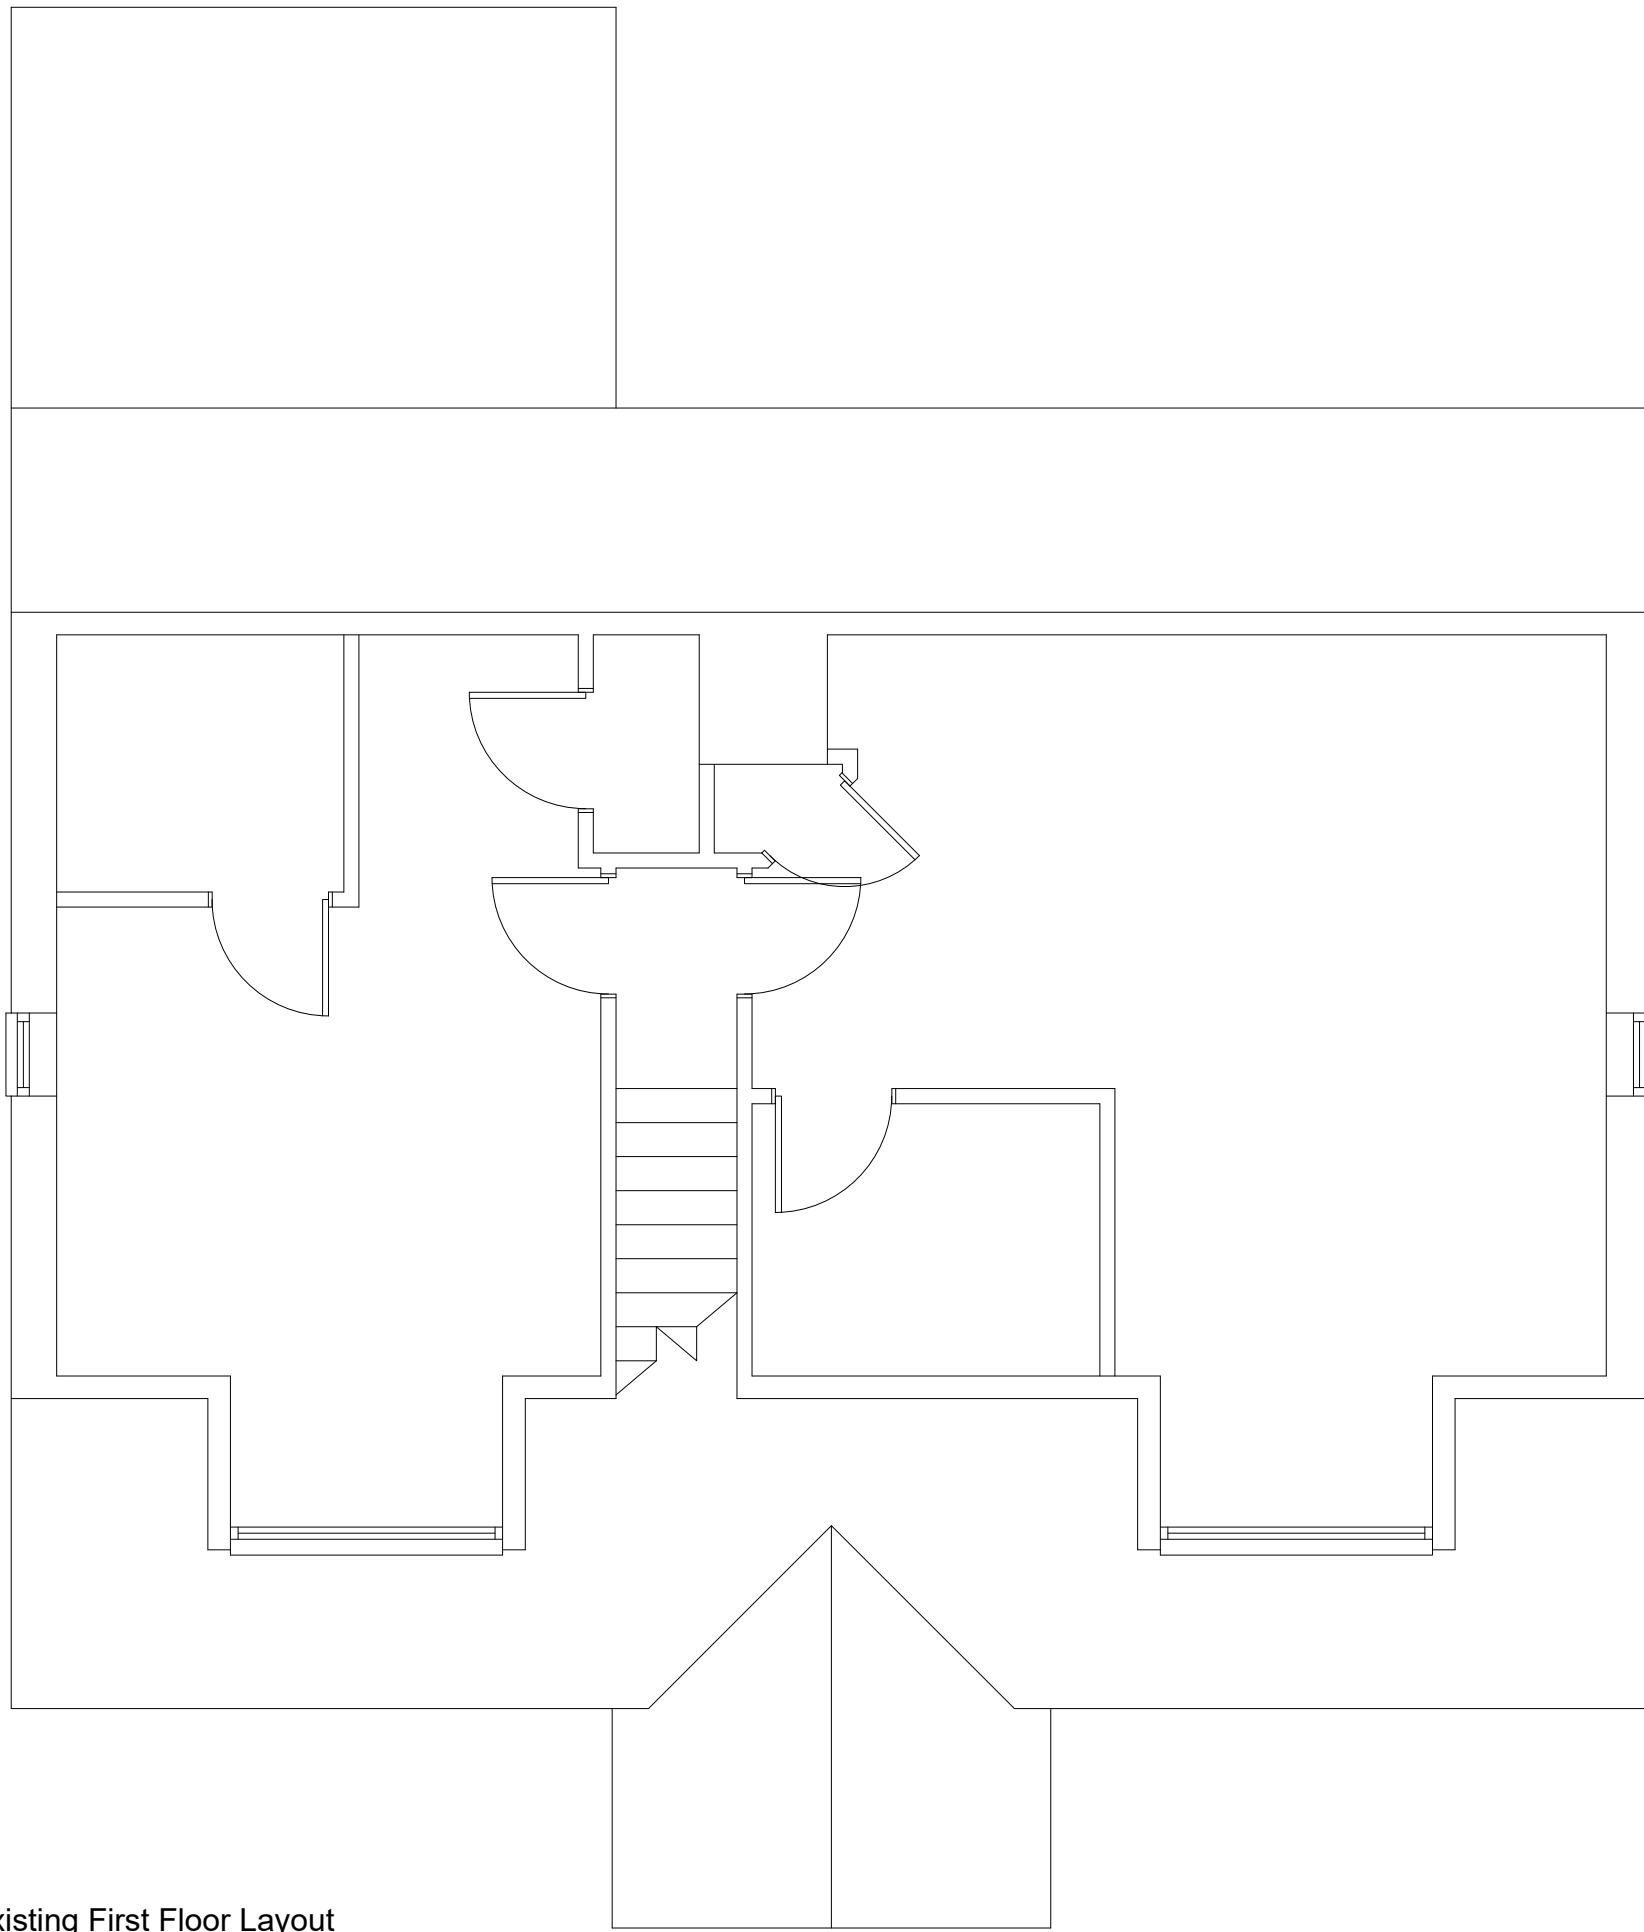

Notes:


- © Drawings are copyright of My:Design Consultancy.
- Do not scale from these drawings.
- Drawings are subject to Planning and Building regulations approval.
- All structural works are subject to and superceded by the calculations and design of a suitably qualified Structural or Civil engineer.
- Any discrepancies must be brought to the attention of My:Design Consultancy for rectifying.




My:Design Consultancy
C/O Fork House, The Lonk,
Joyford, GLOS, GL16 7AJ.
Nick Cooper 01594 540205
Nick@mydesign-consultancy.co.uk

Client: Mr & Mrs King
Site Address: Alderbrook,
Lower Common,
Ayburton,
GLOS

Drawing No.: ALD-2022-03
Drawing Date: February 2022
Drawing Scale: 1/50 @ A3

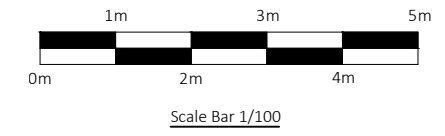


Existing Front Elevation

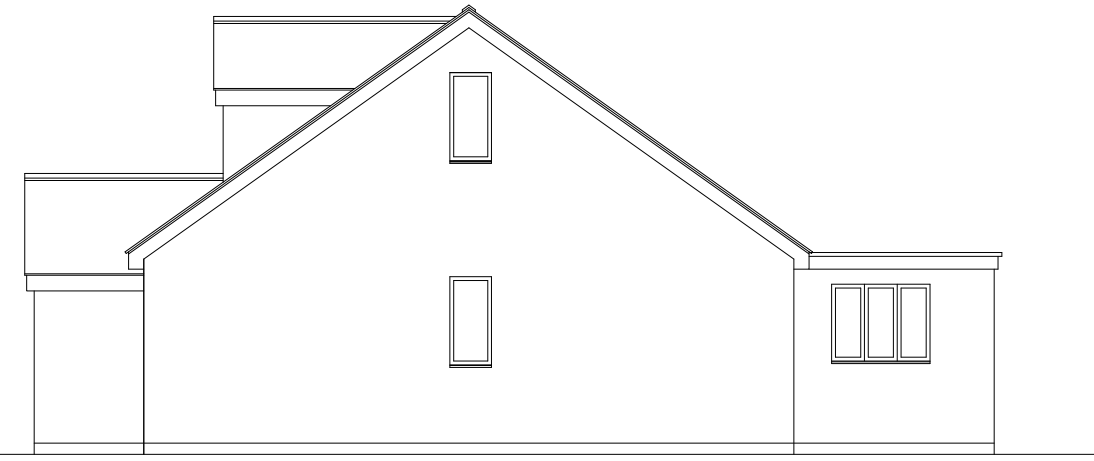

Existing Side Elevation



Existing Rear Elevation

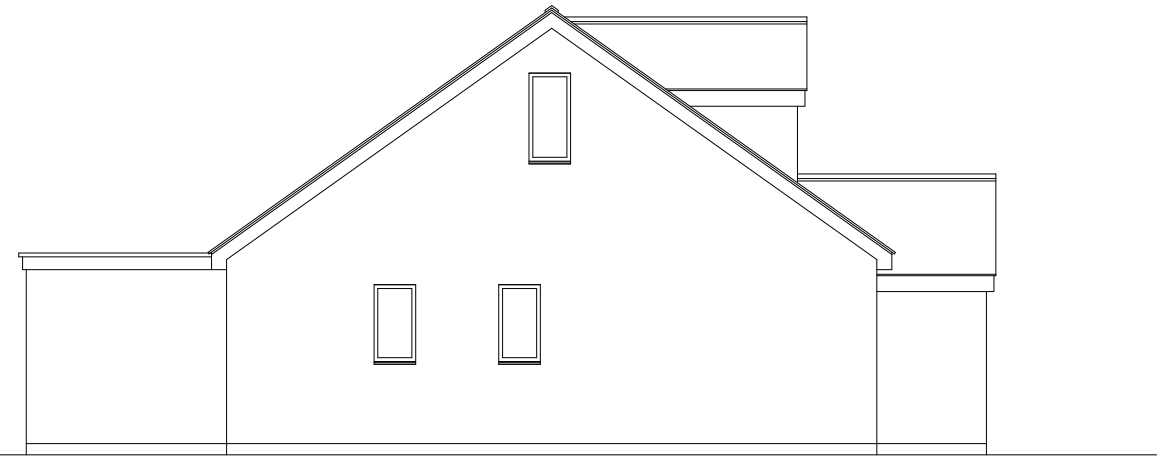

Existing Side Elevation



- Notes:
- © Drawings are copyright of My:Design Consultancy.
 - Do not scale from these drawings.
 - Drawings are subject to Planning and Building regulations approval.
 - All structural works are subject to and superseded by the calculations and design of a suitably qualified Structural or Civil engineer.
 - Any discrepancies must be brought to the attention of My:Design Consultancy for rectifying.



My:Design Consultancy
 C/O Fork House, The Lonk,
 Joyford, GLOS, GL16 7AJ.
 Nick Cooper 01594 540205
 Nick@mydesign-consultancy.co.uk

Client: Mr & Mrs King
 Site Address: Alderbrook,
 Lower Common,
 Ayburton,
 GLOS

Drawing No.: ALD-2022-04
 Drawing Date: February 2022
 Drawing Scale: 1/100 @ A3

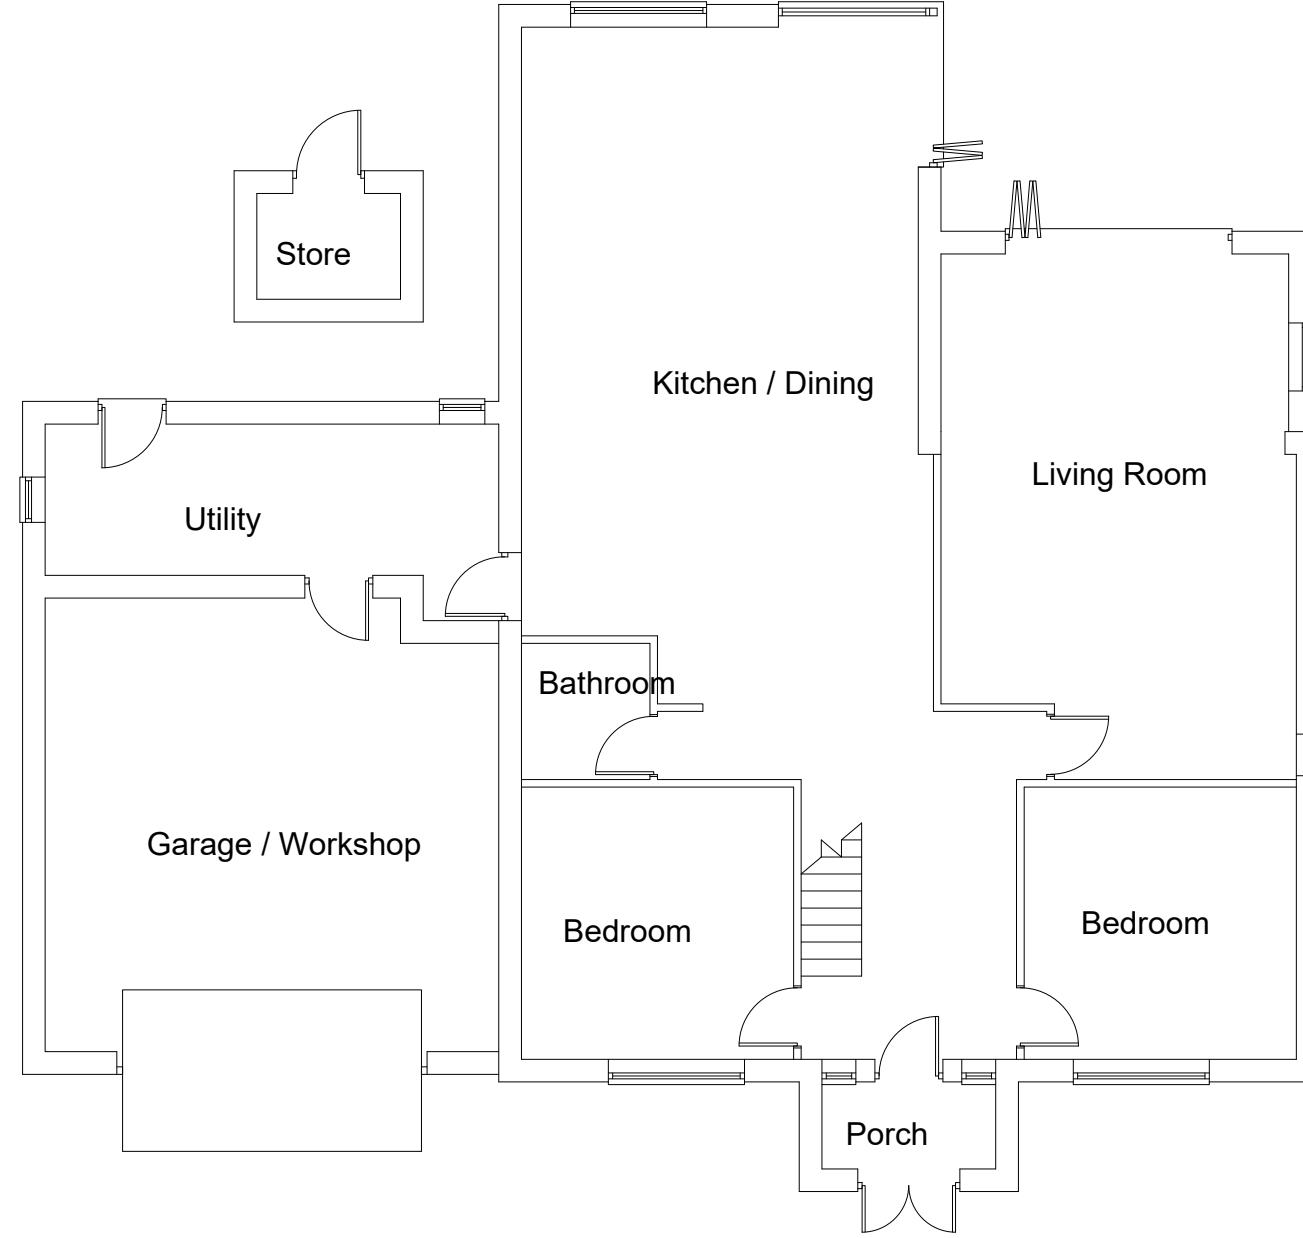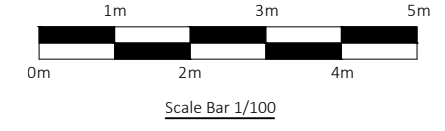

Proposed Ground Floor Layout


- Notes:
- © Drawings are copyright of My:Design Consultancy.
 - Do not scale from these drawings.
 - Drawings are subject to Planning and Building regulations approval.
 - All structural works are subject to and superceded by the calculations and design of a suitably qualified Structural or Civil engineer.
 - Any discrepancies must be brought to the attention of My:Design Consultancy for rectifying.




My:Design Consultancy
 C/O Fork House, The Lonk,
 Joyford, GLOS, GL16 7AJ.
 Nick Cooper 01594 540205
 Nick@mydesign-consultancy.co.uk

Client: Mr & Mrs King
 Site Address: Alderbrook,
 Lower Common,
 Ayburton,
 GLOS

Drawing No.: ALD-2022-05
 Drawing Date: February 2022
 Drawing Scale: 1/100 @ A3

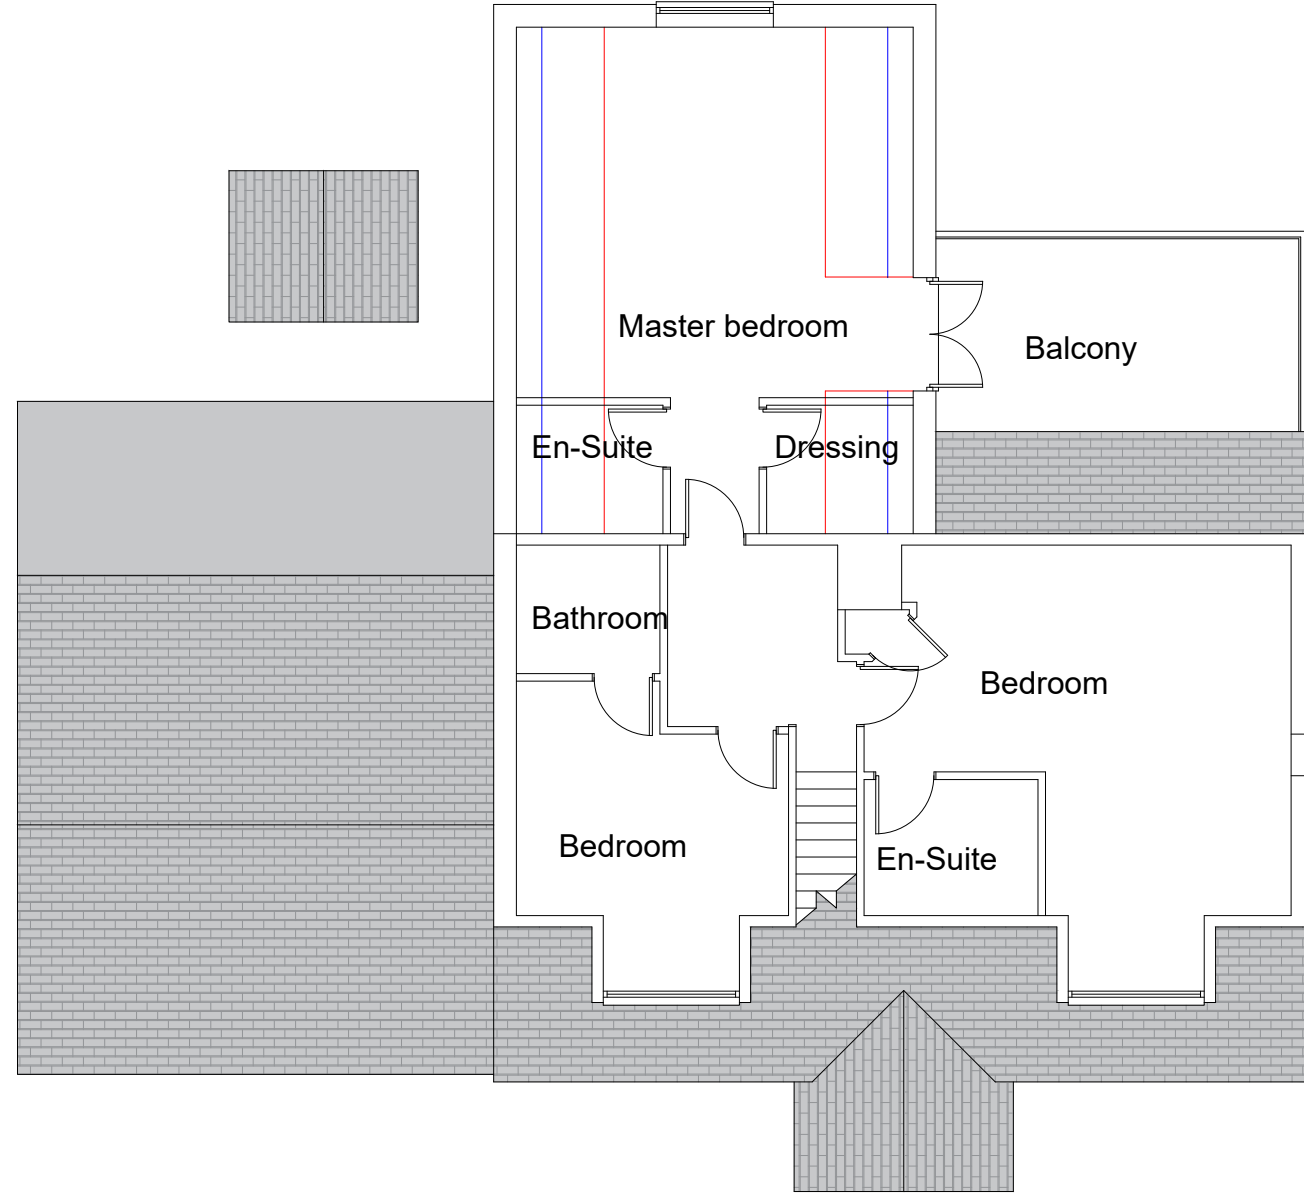

Proposed First Floor Layout

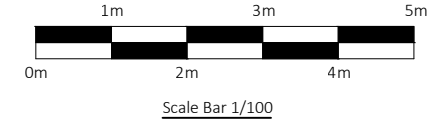






- Notes:
- © Drawings are copyright of My:Design Consultancy.
 - Do not scale from these drawings.
 - Drawings are subject to Planning and Building regulations approval.
 - All structural works are subject to and superceded by the calculations and design of a suitably qualified Structural or Civil engineer.
 - Any discrepancies must be brought to the attention of My:Design Consultancy for rectifying.



My:Design Consultancy
 C/O Fork House, The Lonk,
 Joyford, GLOS, GL16 7AJ.
 Nick Cooper 01594 540205
 Nick@mydesign-consultancy.co.uk

Client: Mr & Mrs King
 Site Address: Alderbrook,
 Lower Common,
 Aylburton,
 Glos


Drawing No.: ALD-2022-06
 Drawing Date: February 2022
 Drawing Scale: 1/100 @ A3

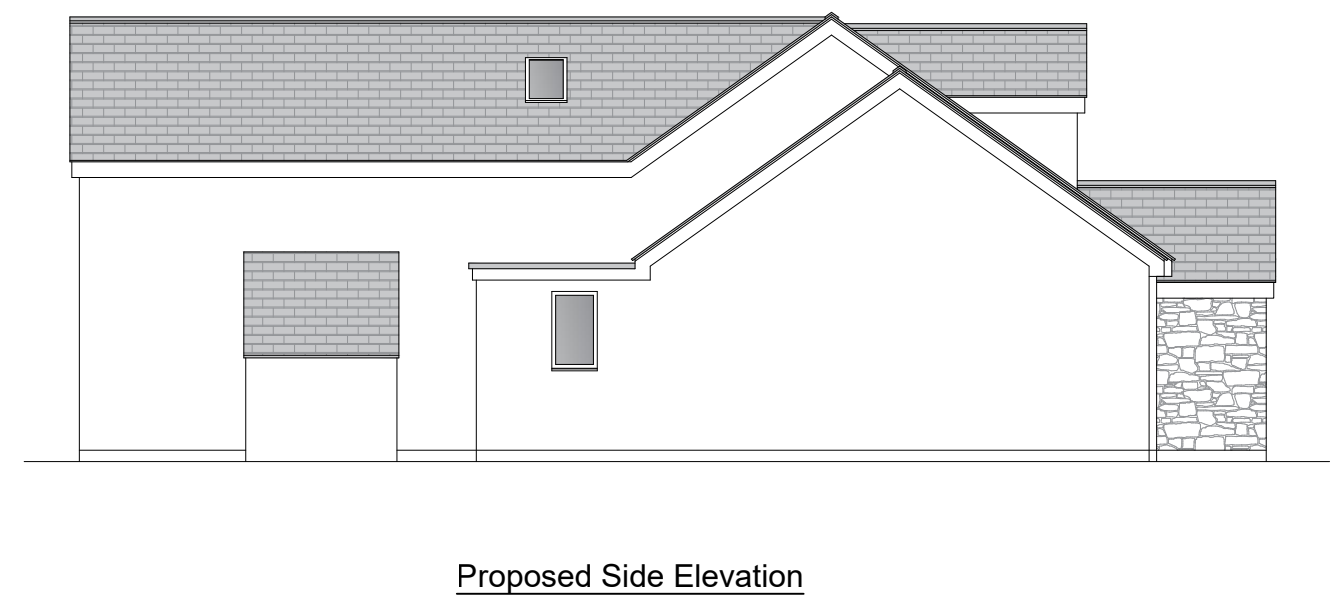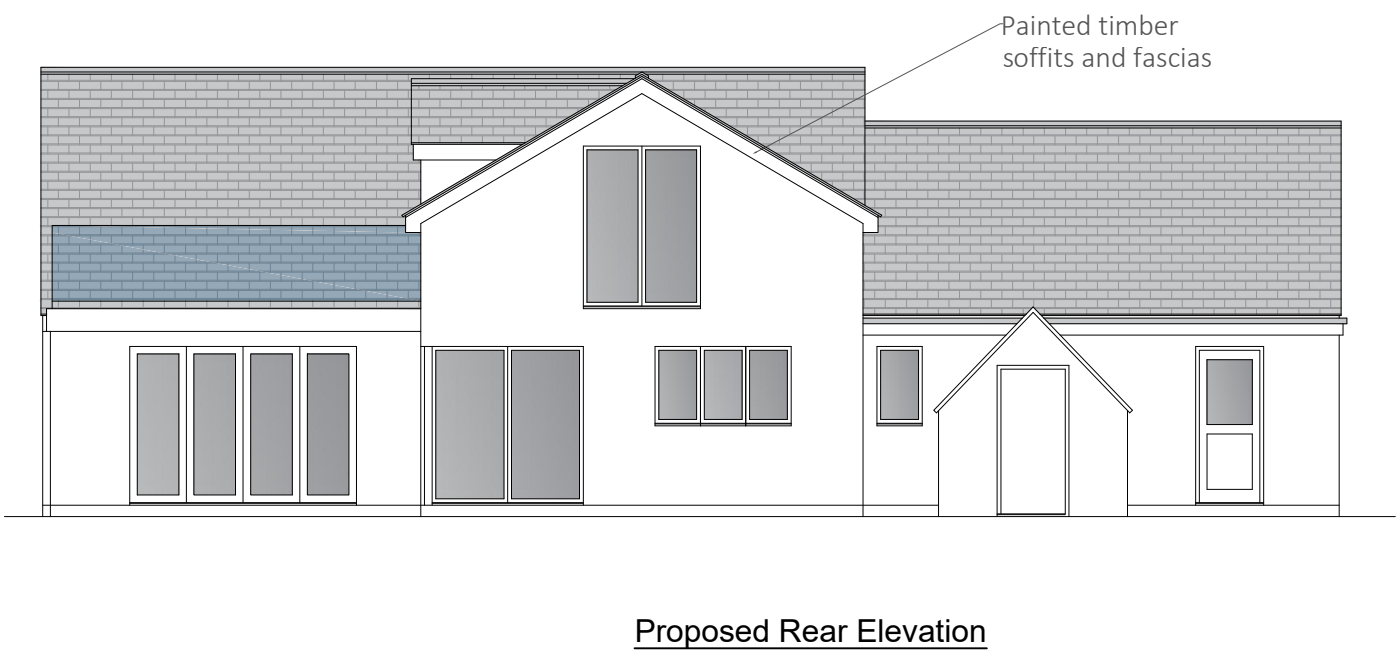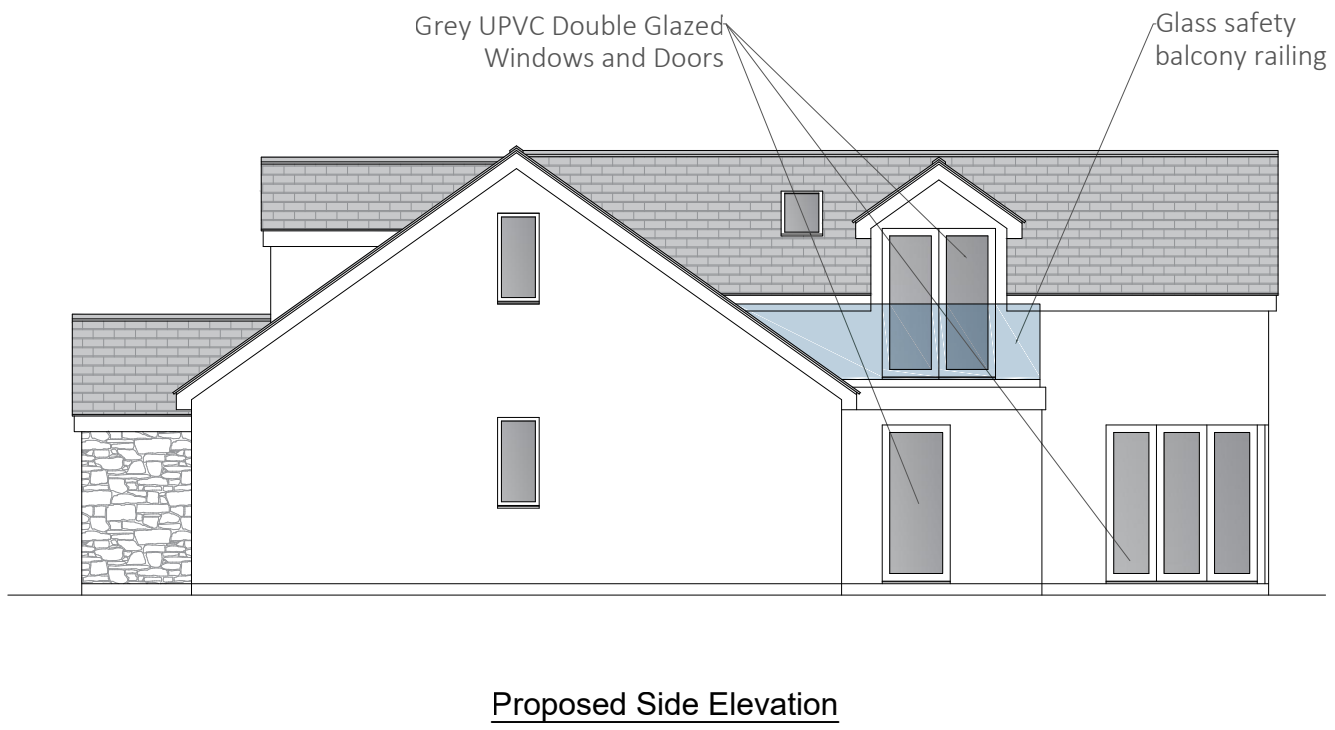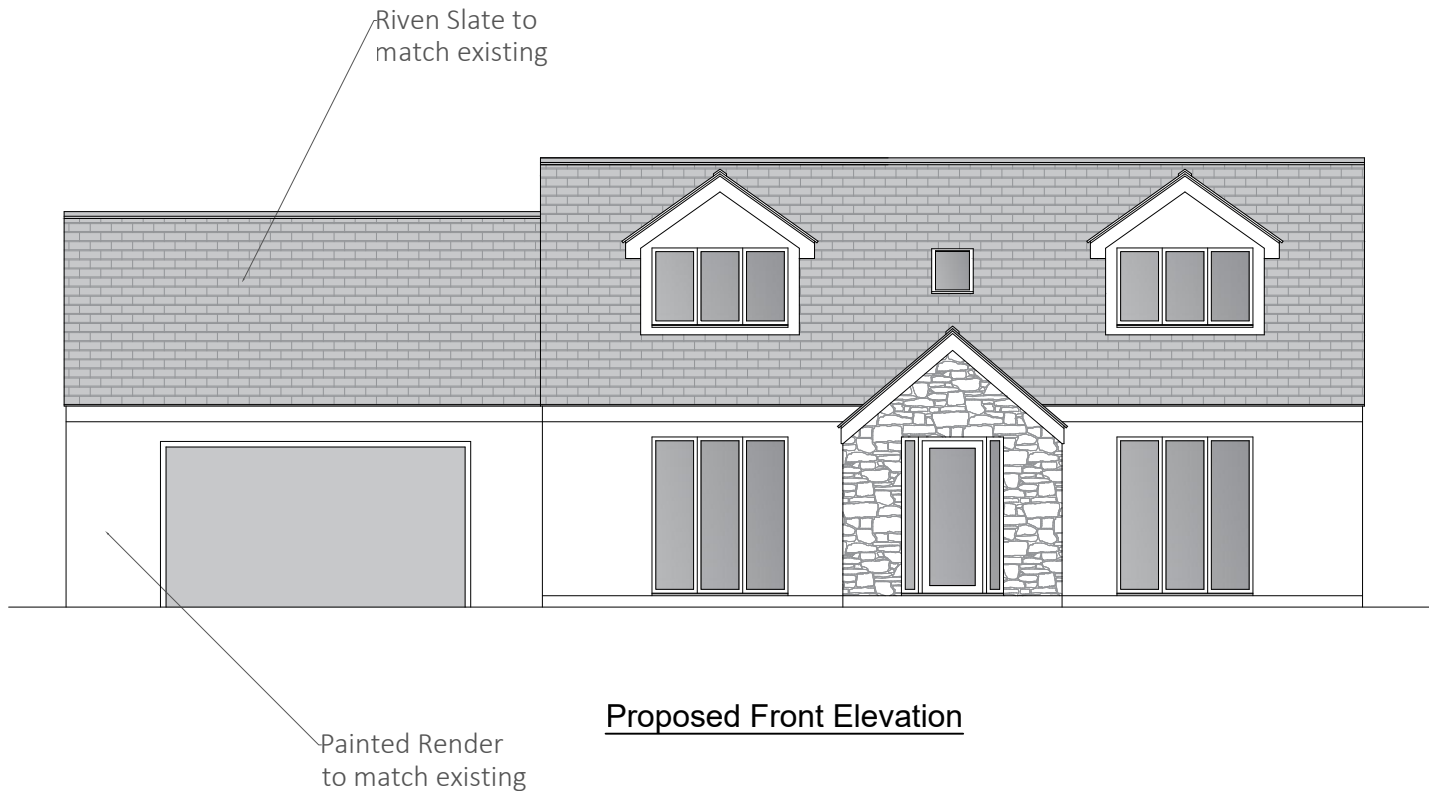 

Drawing No.: ALD-2022-07
 Drawing Date: February 2022
 Drawing Scale: 1/100 @ A3

Client: Mr & Mrs King
 Site Address: Alderbrook,
 Lower Common,
 Aylburton,
 GLOS

My Design Consultancy
 C/O Fork House, The Lonk,
 Joyford, GLOS, GL16 7AJ.
 Nick Cooper 01594 540205
 Nick@mydesign-consultancy.co.uk

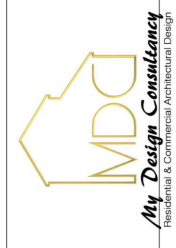

Notes:

- © Drawings are copyright of My Design Consultancy.
- Do not scale from these drawings.
- Drawings are subject to Planning and Building regulations approval.
- All structural works are subject to and superceded by the calculations and design of a suitably qualified Structural or Civil engineer.
- Any discrepancies must be brought to the attention of My Design Consultancy for rectifying.