



Manure Storage Shed, Hampsthwaite House Farm, Greystone Plain Lane, Hampsthwaite, Harrogate HG3 2HS

Elevations


South Elevation

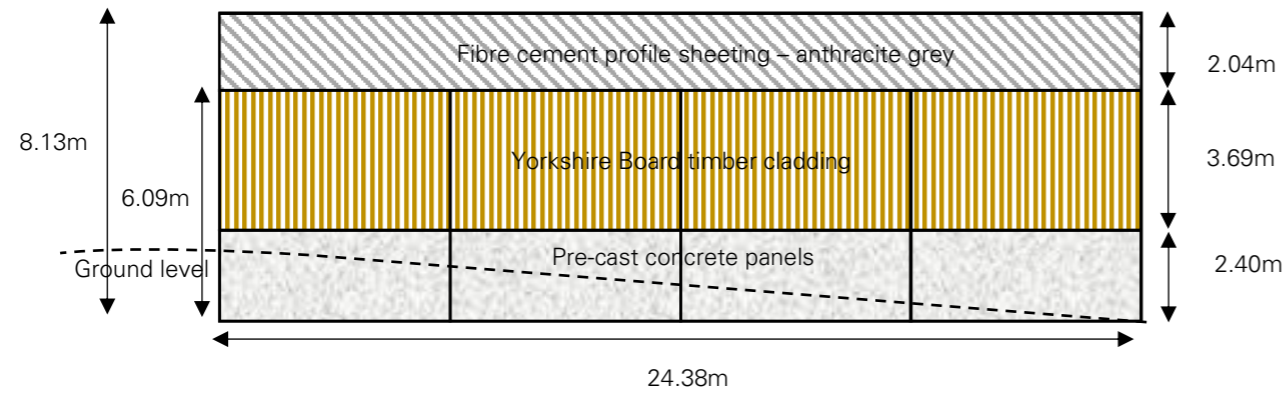


North Elevation

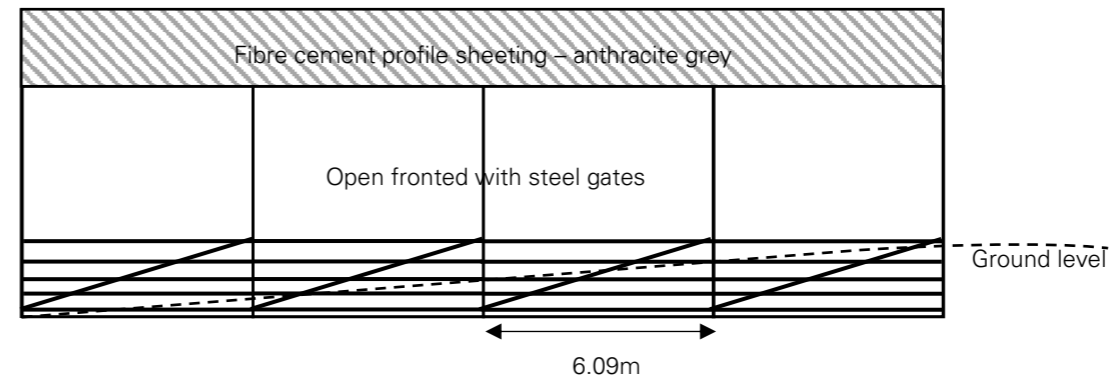

West Elevation

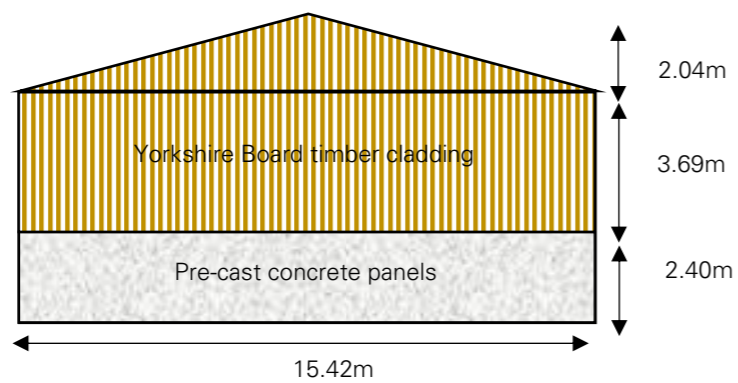

East Elevation

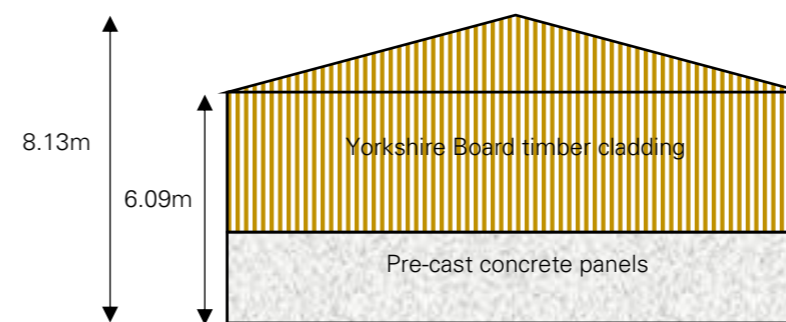

**Hardcastle  
Rural Surveyors**

Drawing produced by:  
Hardcastle Rural Surveyors Ltd  
The Manse, Main Street  
Kirkby Malzeard, Ripon  
HG4 3RS  
01765 658525  
info@hardcastlerural.co.uk

Client: AM & SA Binns & Sons  
Ref: HRS/351  
Title: Manure store,  
Hampsthwaite House

Date Drawn: 8/3/2022  
Scale: 1:200 at A3