

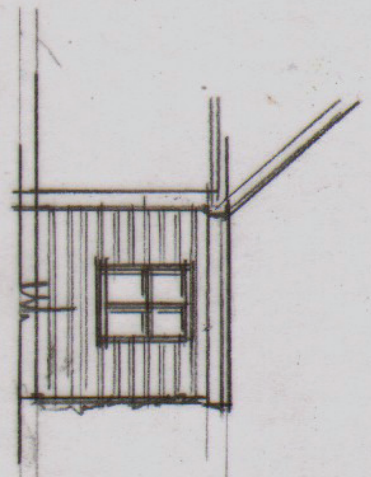


ground floor plan

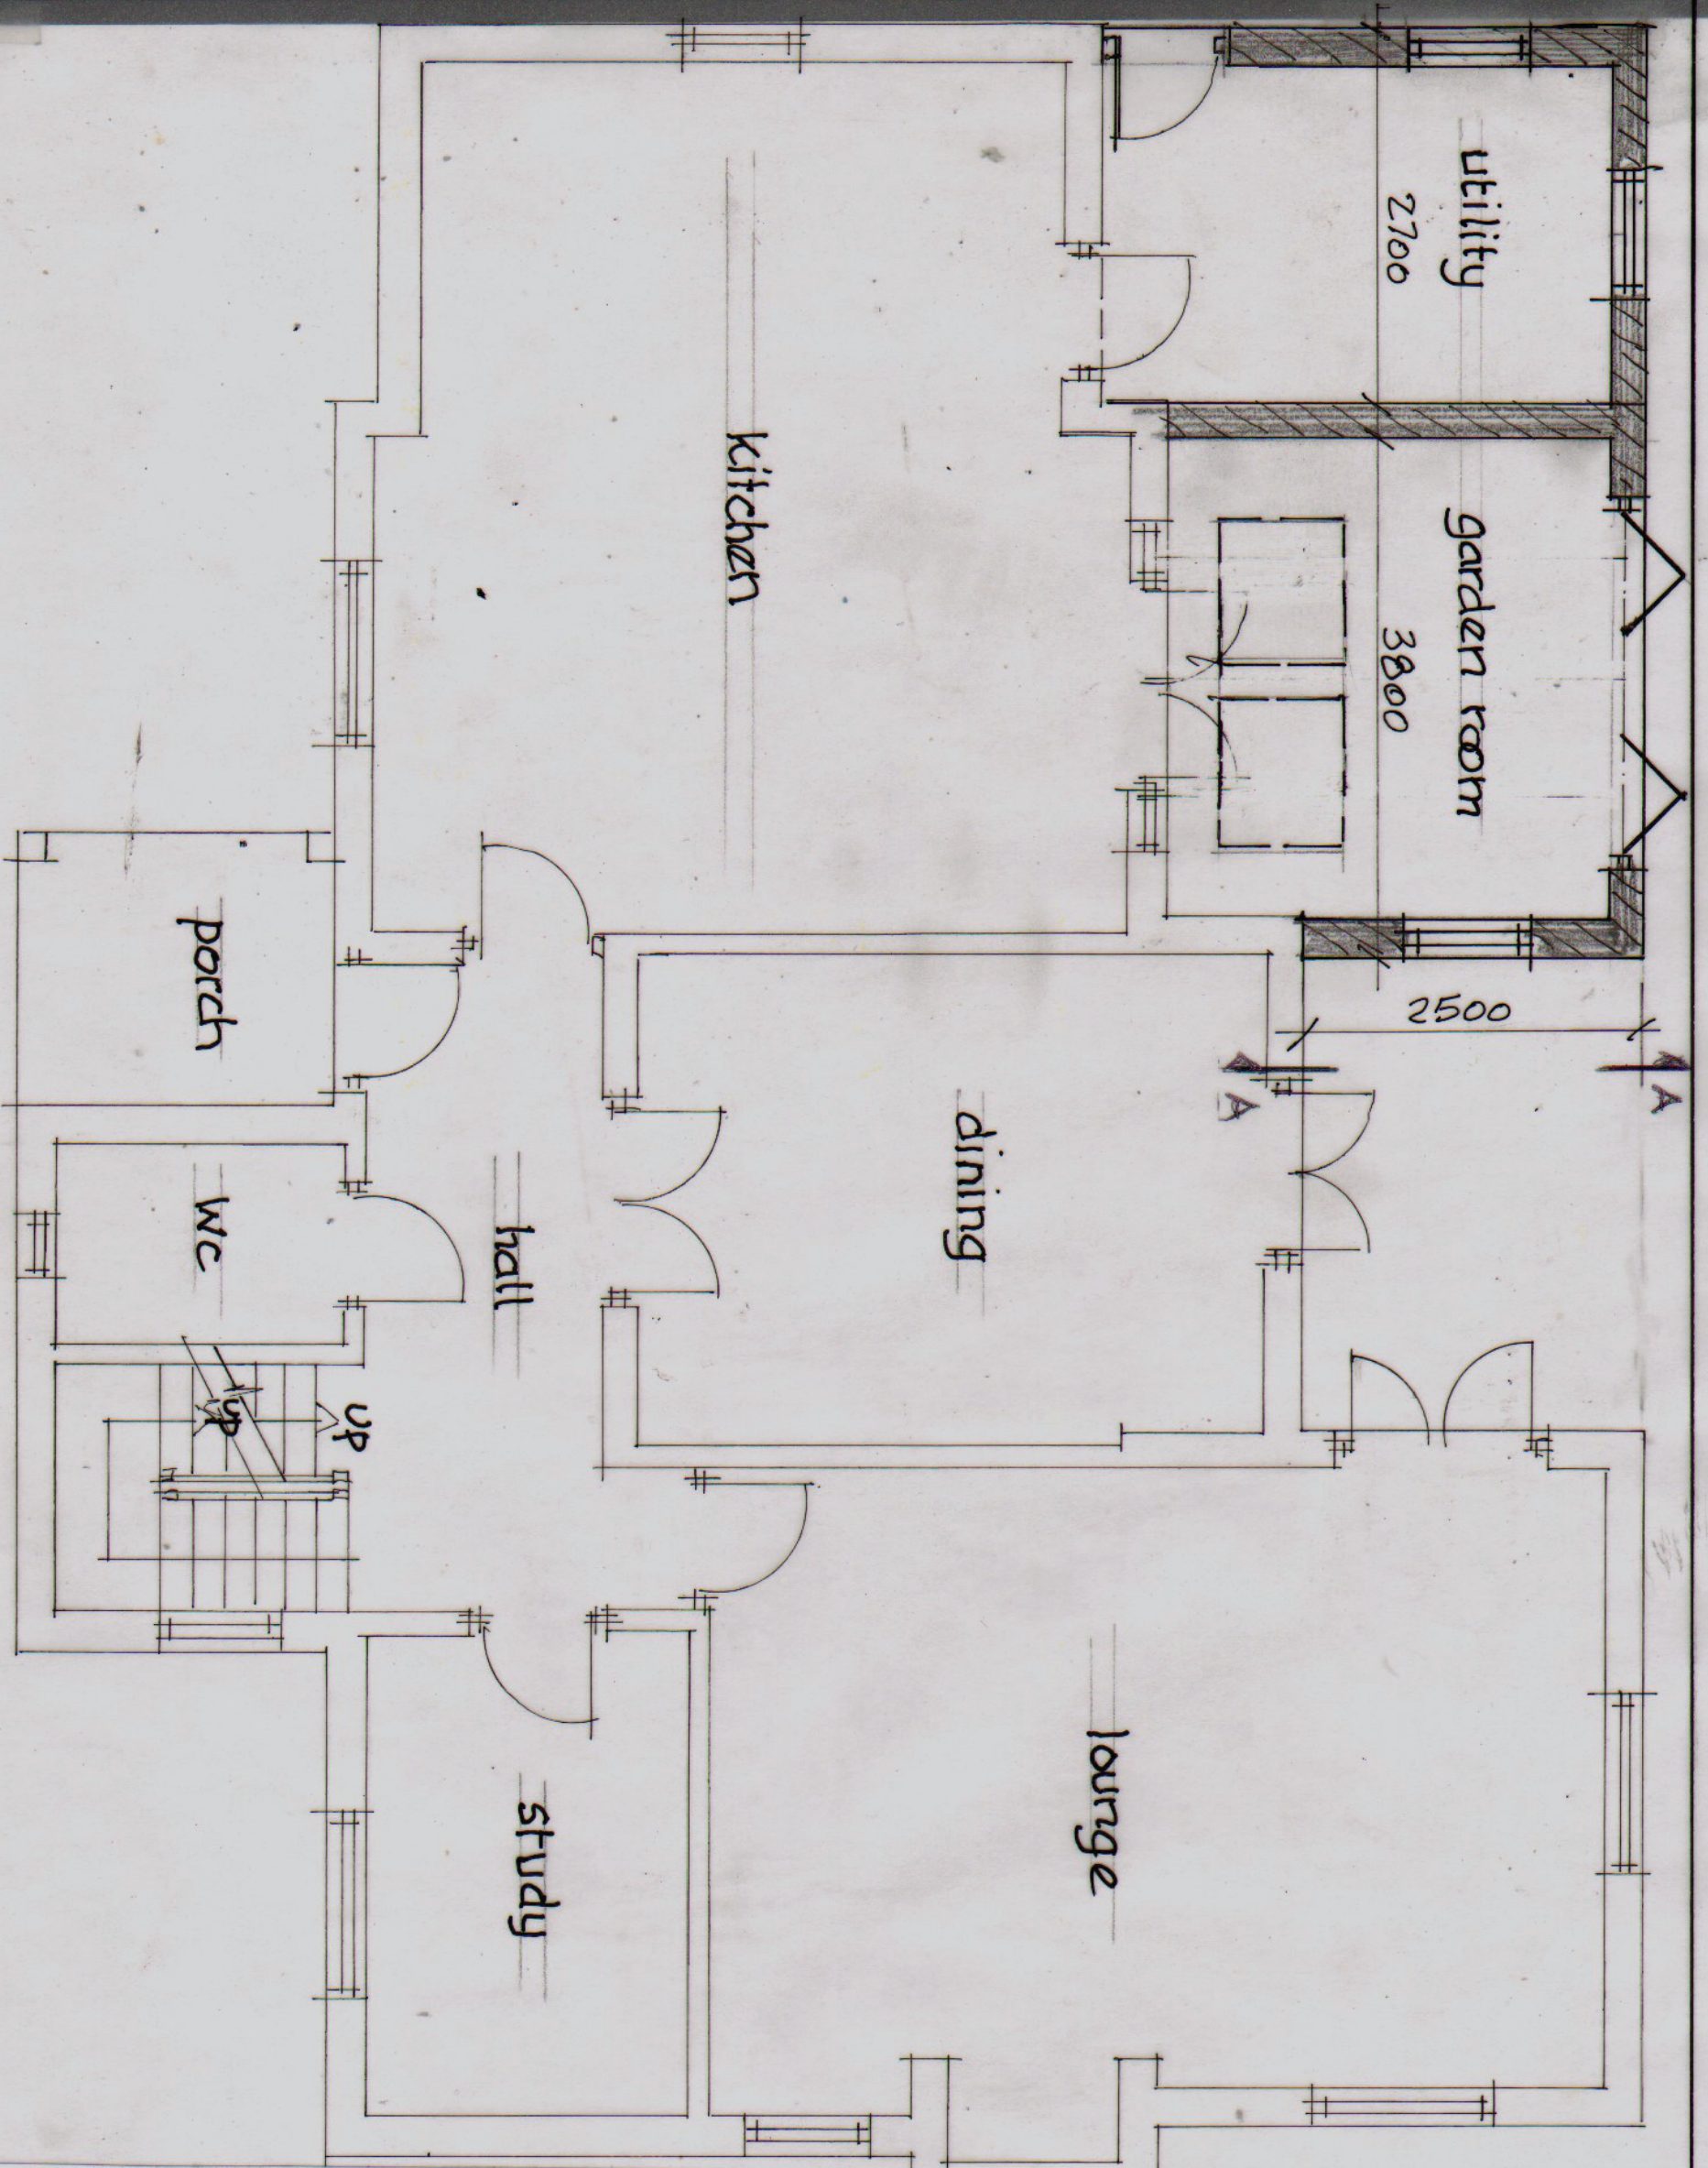

A-A

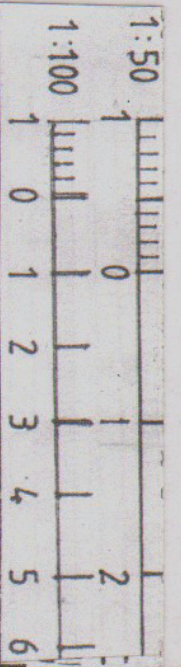

RARROW.
 Architectural Design Services
RAR
 'Turnpike Cottage' High Street,
 BARKWAY, SO8 5EQ.
 Tel: 01793 848618

Sweetfield Cottage
 Crabbs Green
 Proposed Extensions

Scales: 50
 Date: Mar 22 Drawn: RAR
 Drawing No. 14-22-1 Rev: A
 19/3/22