
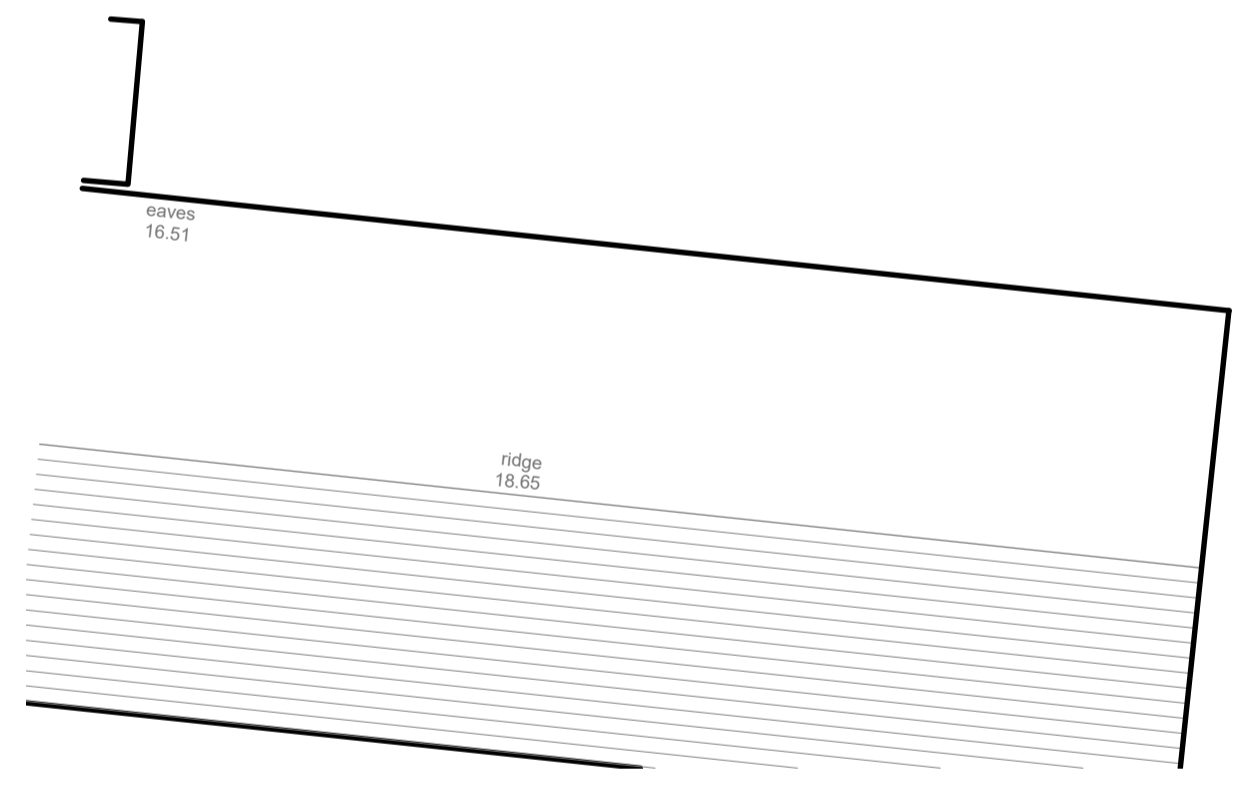
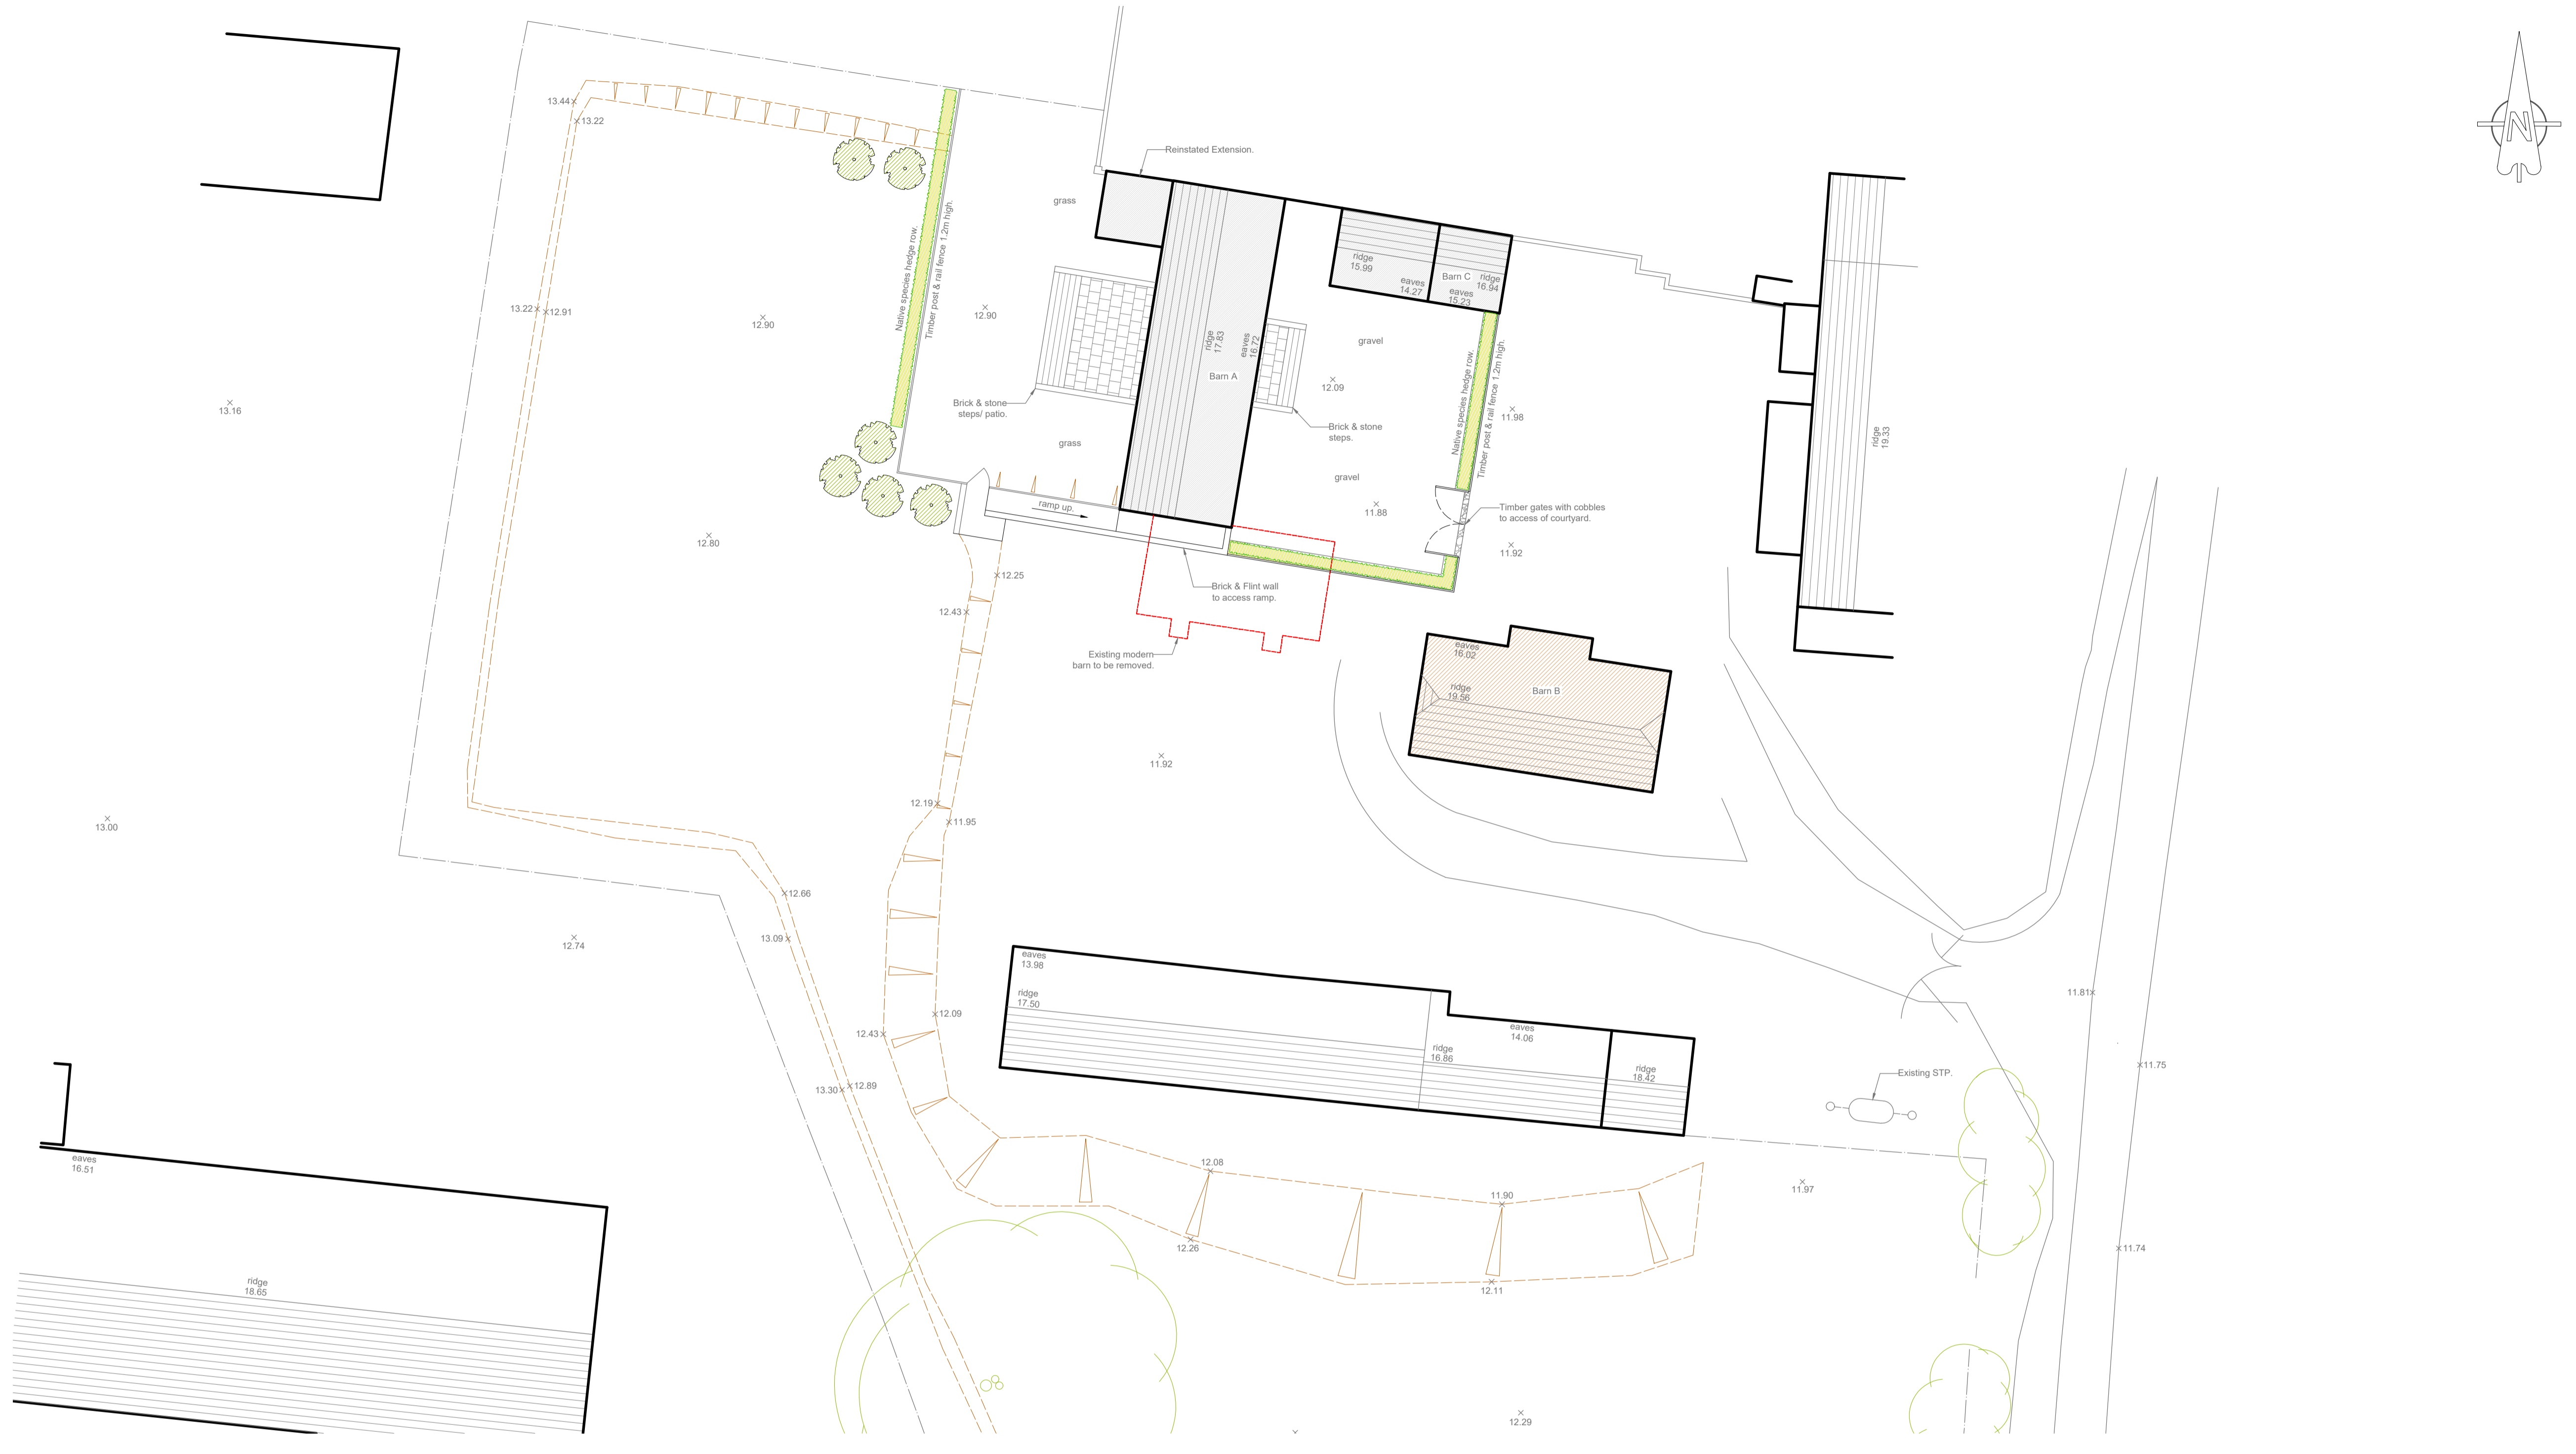



Revisions			
Rev	Date	Description	By

NOTES:  
 1. This drawing remains the copyright of BCM  
 2. All dimensions and levels are to be checked on site prior to works commencing.  
 3. Do not scale from this drawing: Use figured dimensions only.  
 4. Any discrepancies found are to be reported to the Project Manager immediately.  
 5. This drawing is to be read in conjunction with sub-consultants and specialists drawings.  
 6. CAD File name: 8842.001b Planning Drawings.dwg  
 7. If BCM logo is not in colour this is not an original drawing

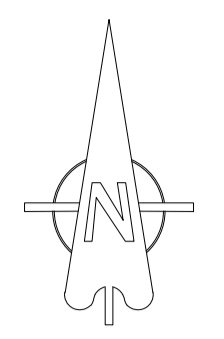

1:200  
 SITE PLAN  
 Meters

1:20  
 Meters

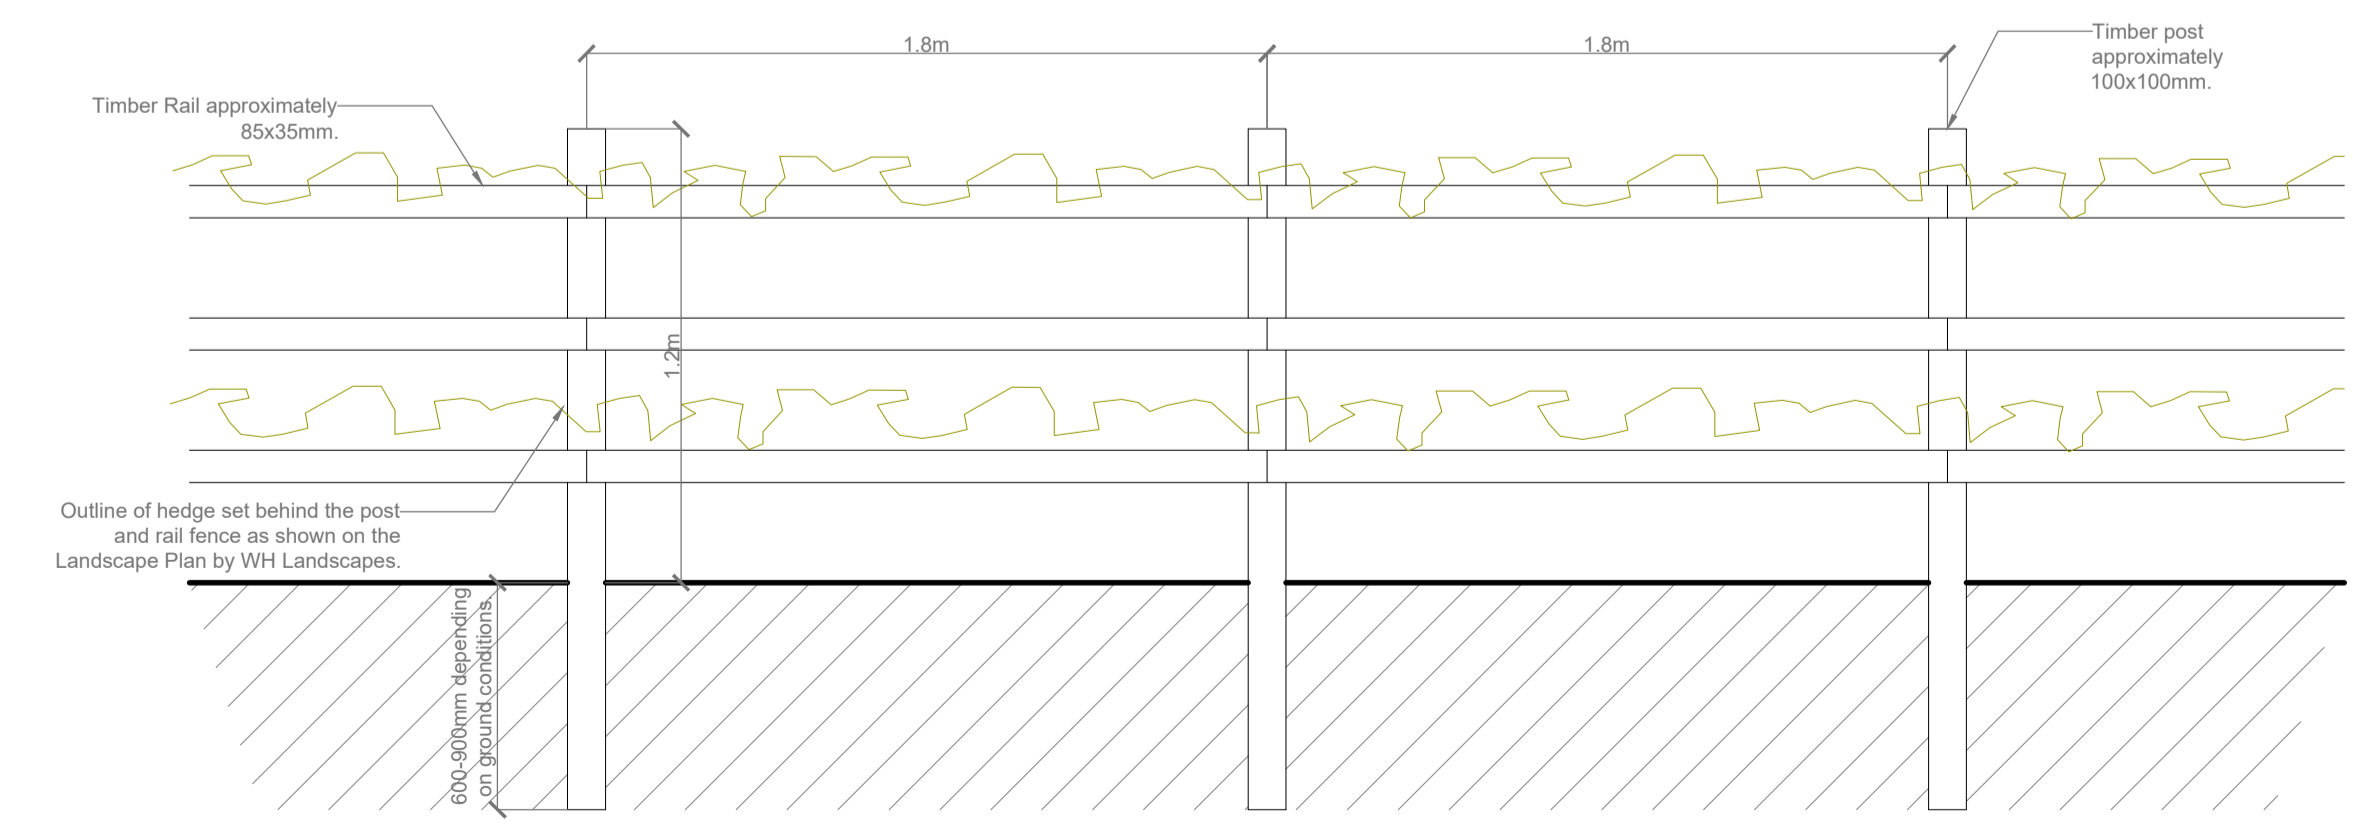

TYPICAL ELEVATION - POST AND RAIL FENCE (timber)

## PLANNING

Client	Avon Tyrrell Farms		
Project Name	Barn Conversion, Middle Ripley Farm, Ripley.		
Drawing Title	Site Plan & Typical Fence Detail.		
Drawn By	MJP		
Scale	1:20 & 1:200	Sheet Size	A1
Drawing No.	8842.002	Revision	

BCM  
 The Old Dairy  
 Winchester Hill  
 Sutton Scotney  
 Near Winchester  
 Hampshire  
 SO21 3NZ  
 t 01962 763 900  
 www.bcm.co.uk

