
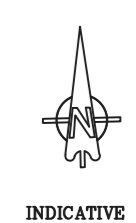


key--	
ch	ceiling height
fl	Floor level relative to external survey
h	head height from floor
in	immersion heater
min	minimum height from floor
max	maximum height from floor
s	sill height from floor
u/s	height to underside

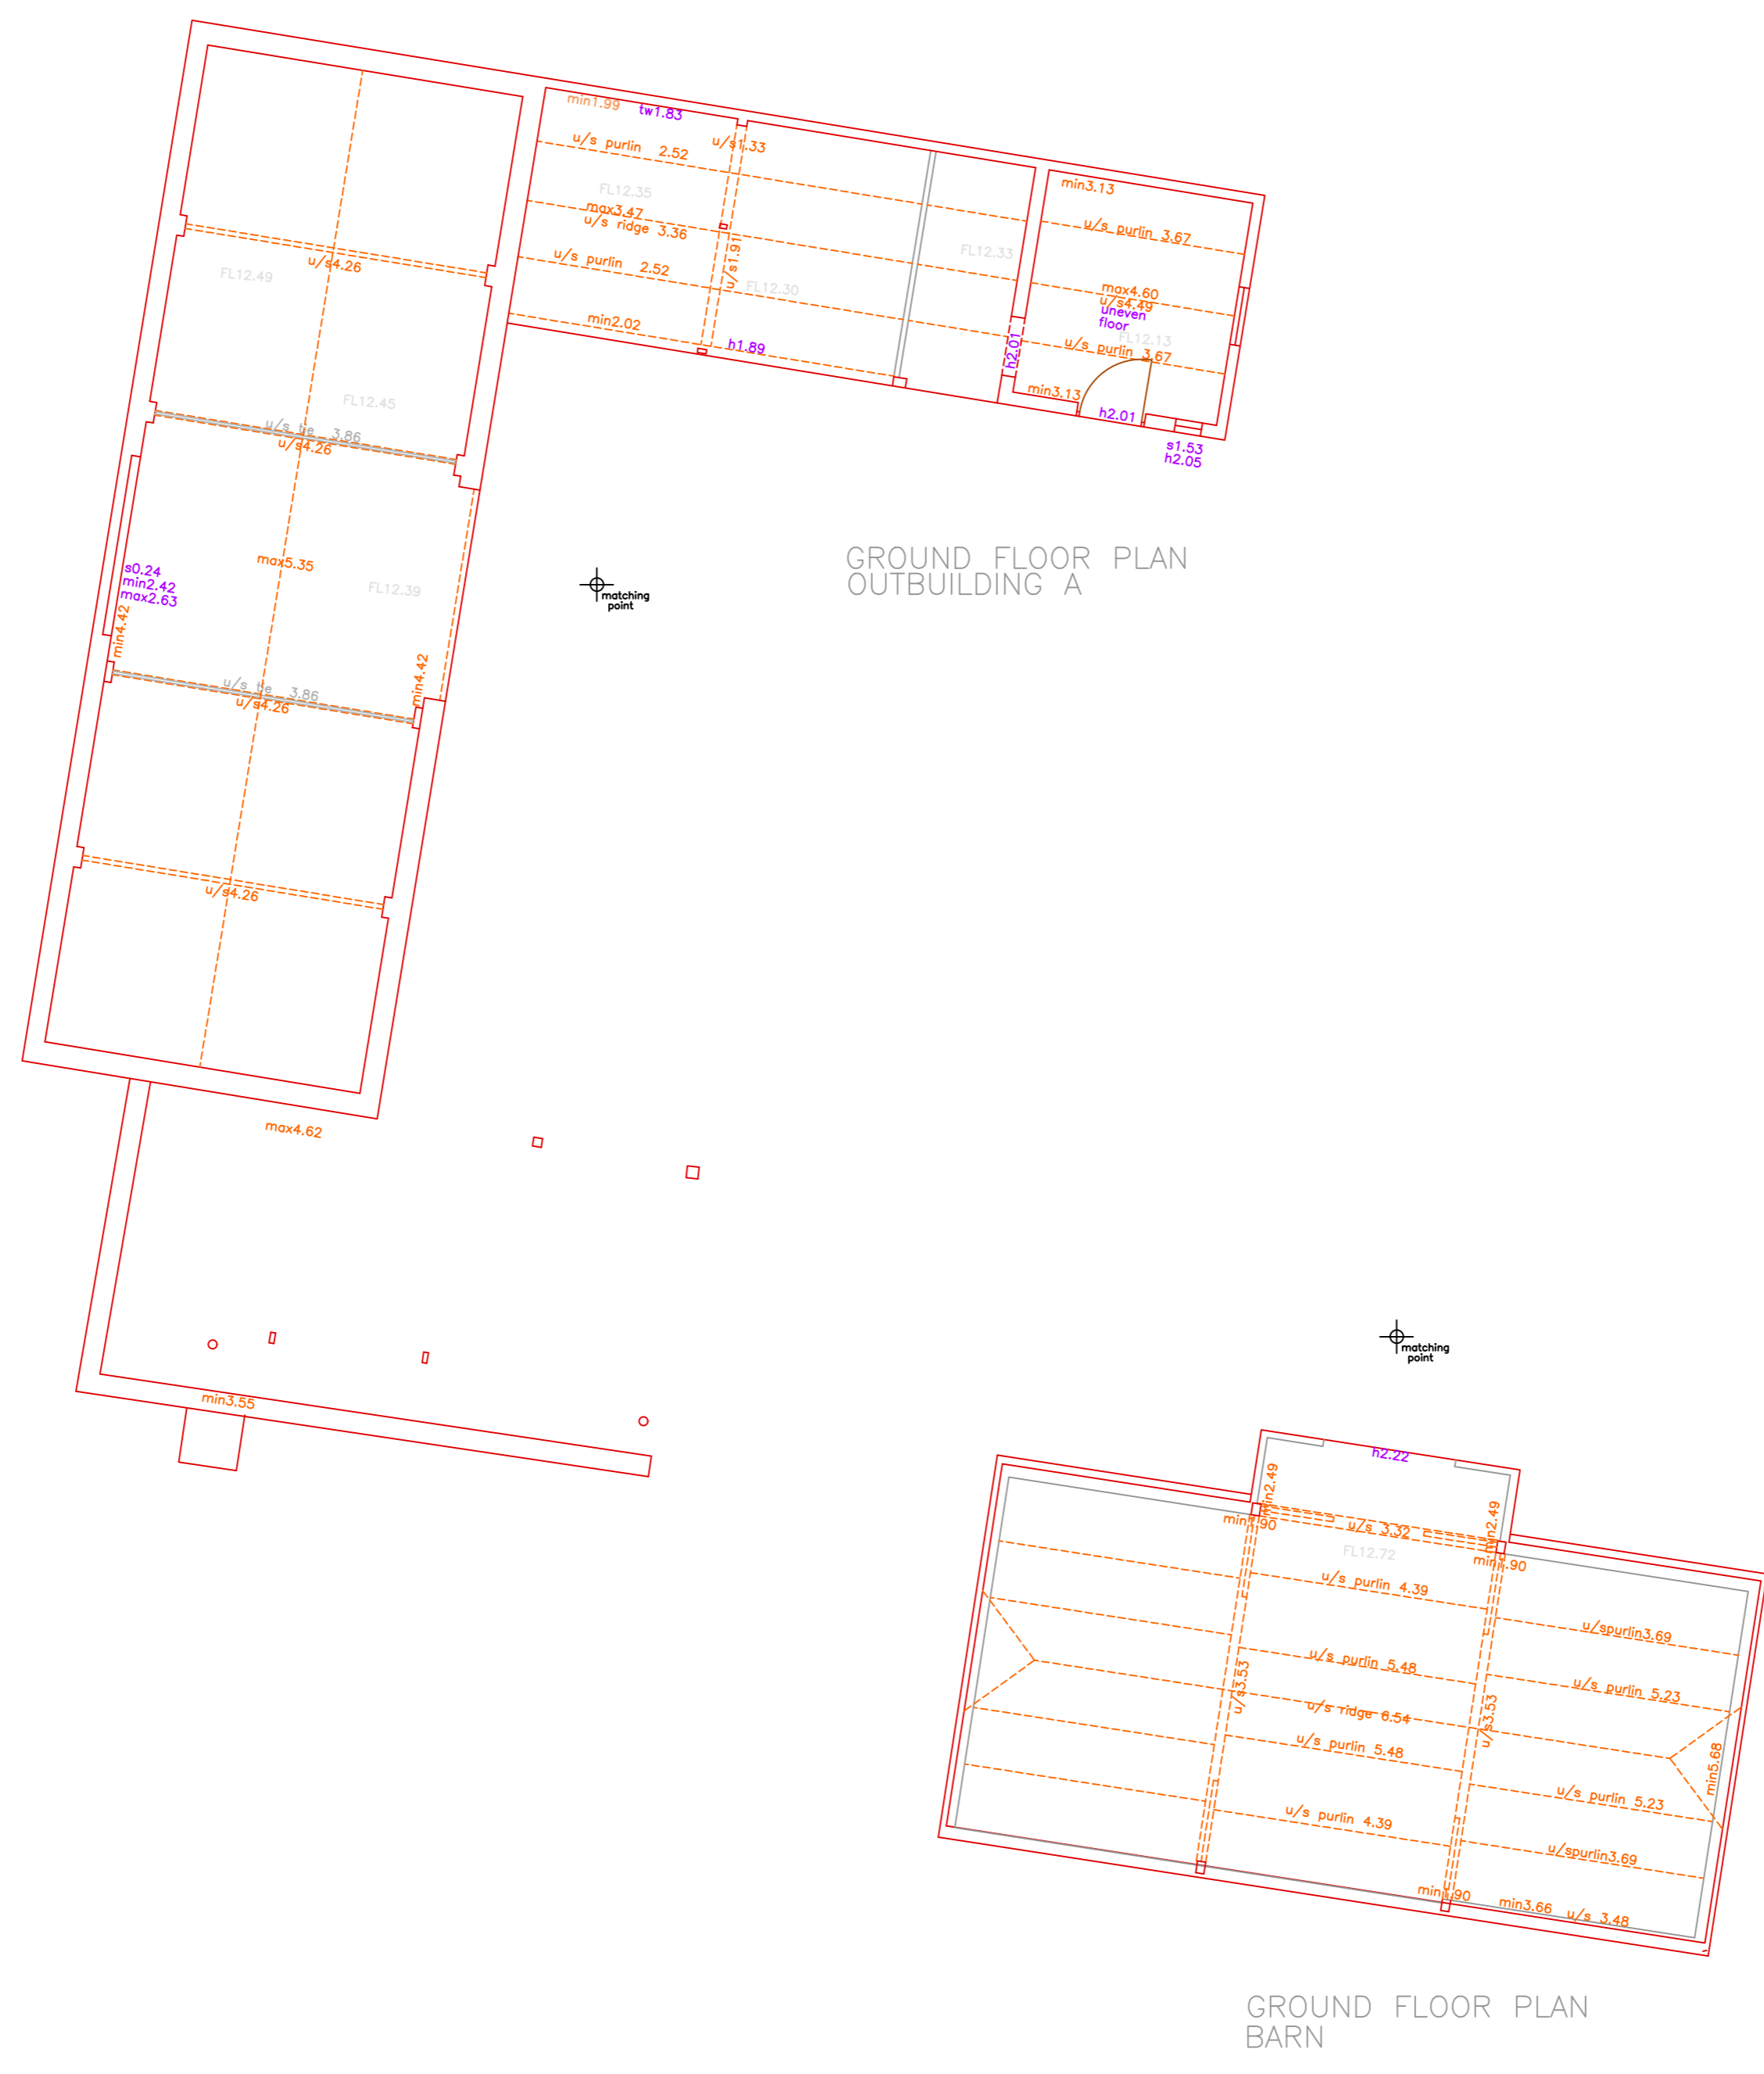

INDICATIVE

NOTES:
LEVELS RELATE TO O.S DATUM
ALL DIMENSIONS & LEVELS SHOWN IN METRES
ON SITE DIMENSION ACCURACY IS TAKEN RELATIVE TO THE PRINTED SCALE AND SHOULD BE CHECKED ON SITE WHERE OF CRITICAL IMPORTANCE

P STUBBINGTON LAND SURVEYS LTD	
THE MEAD DURLEY BROOK ROAD DURLEY SOUTHAMPTON HAMPSHIRE SO32 2AR TEL : 023 8060 1876 MOBILE: - 07973 348165 EMAIL: - PAUL@PSLANDSURVEYS.COM	
CLIENT: -	BCM
CONTRACT: -	MIDDLE RIPLEY FARM RIPLEY BH23 8FU
TITLE: -	FLOOR PLANS
SCALE: -	1:100 @A1
DRAWING NO.	8841/02
DATE: -	NOVEMBER 2020
SURVEYOR: -	RD/SD/NLA

