




10.0m DATUM  
NORTH ELEVATION  
OUTBUILDING A

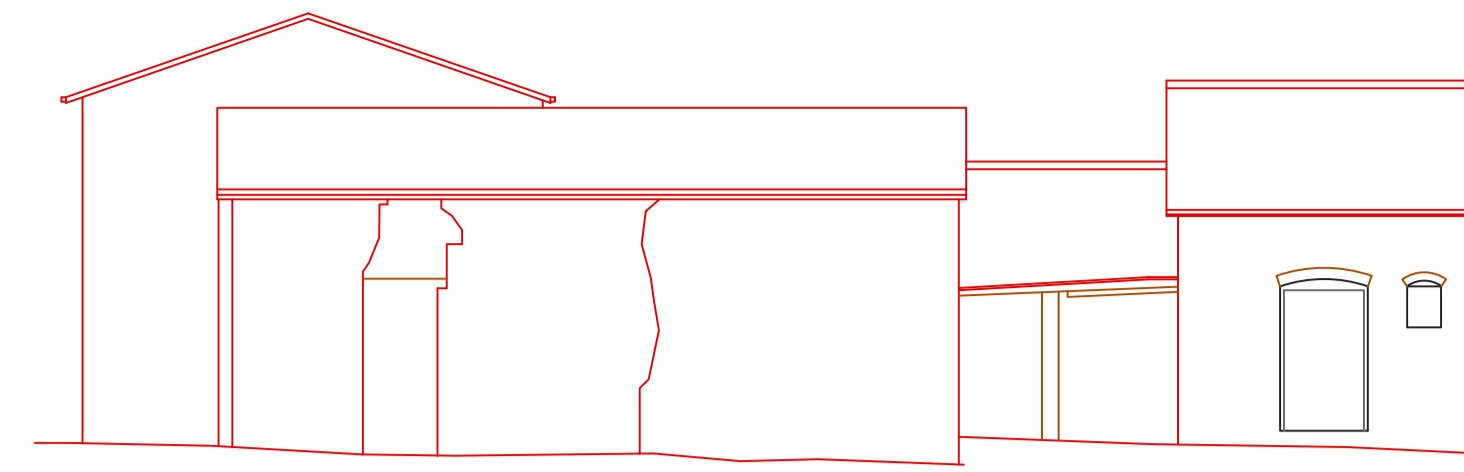


10.0m DATUM  
EAST ELEVATION  
OUTBUILDING A

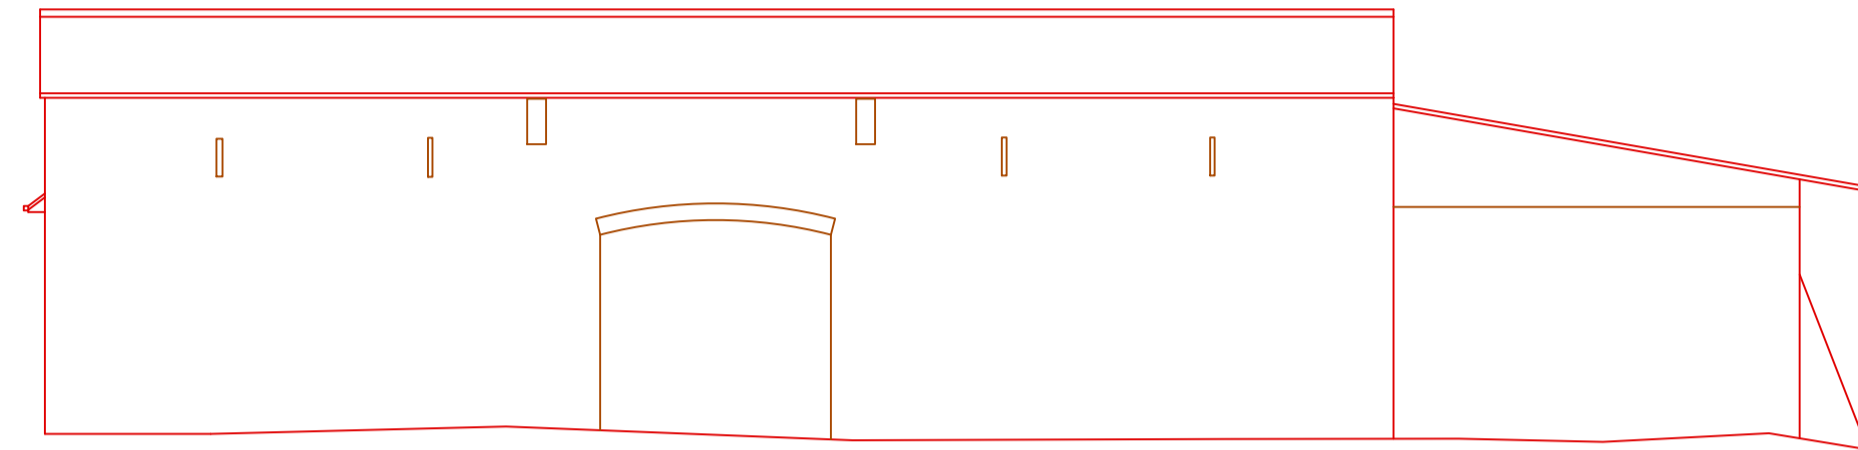


10.0m DATUM  
SOUTH ELEVATION  
OUTBUILDING A

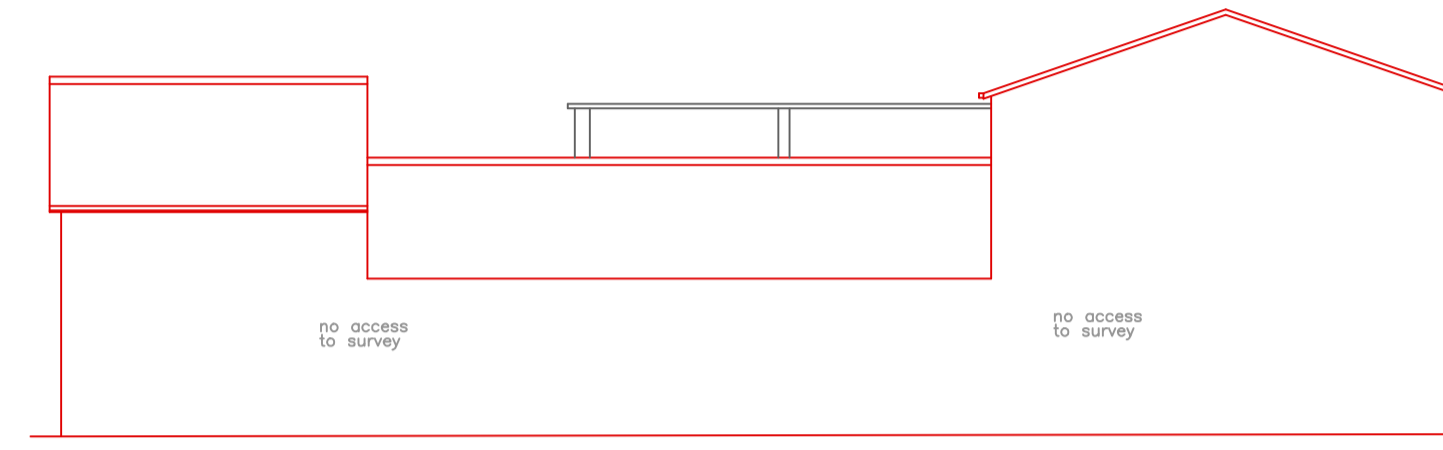


10.0m DATUM  
WEST ELEVATION  
OUTBUILDING A

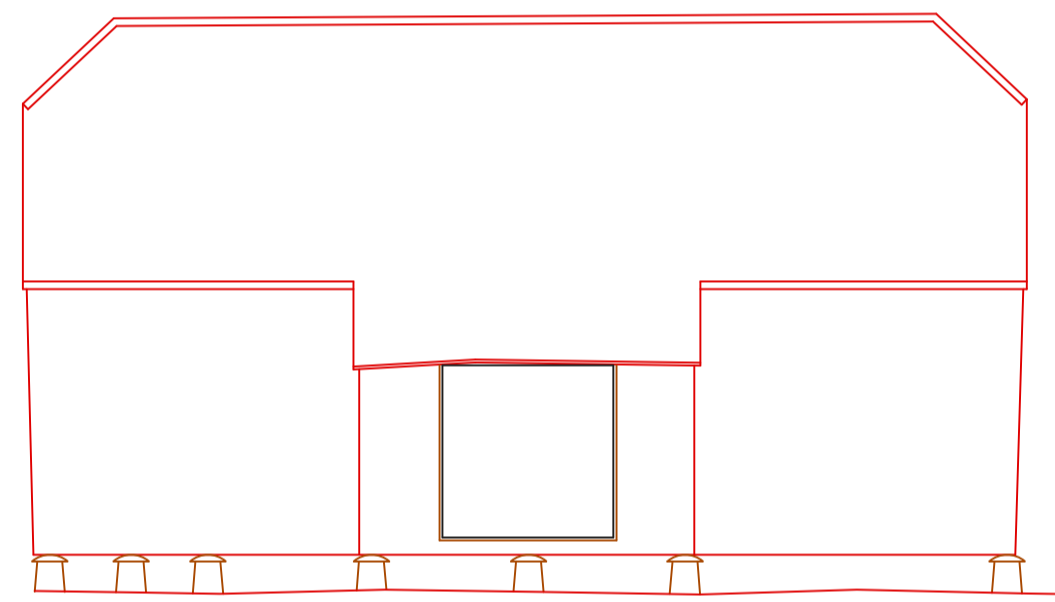


10.0m DATUM  
NORTH ELEVATION  
BARN

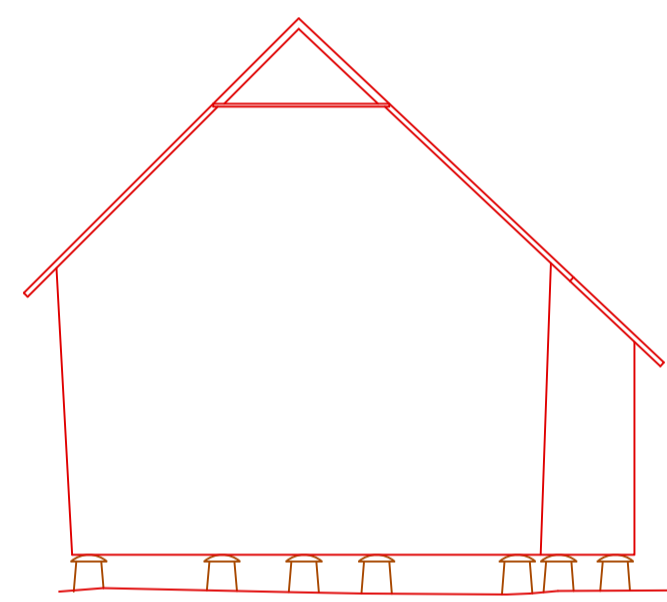


10.0m DATUM  
EAST ELEVATION  
BARN

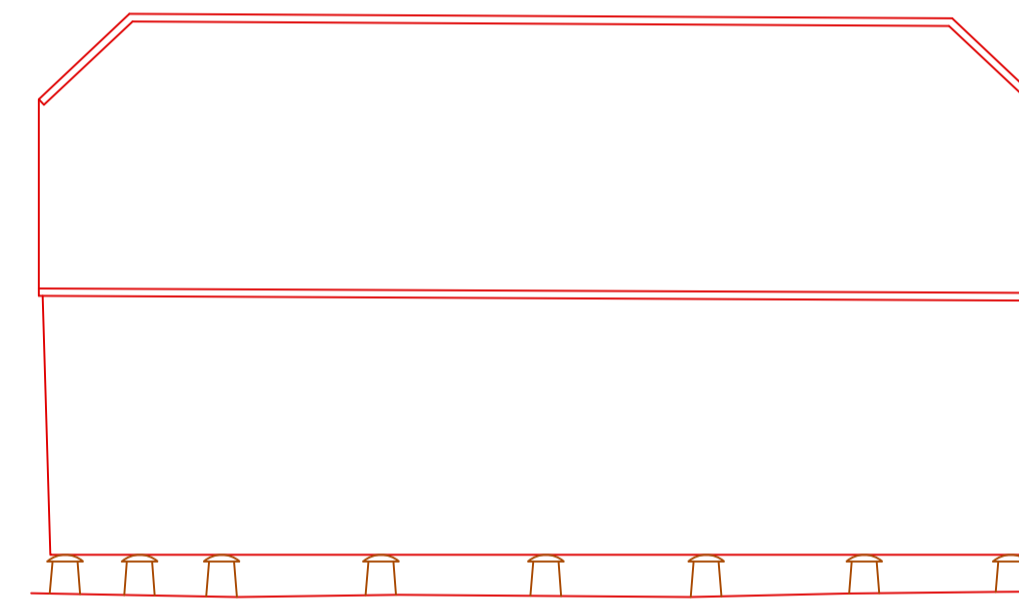

10.0m DATUM  
SOUTH ELEVATION  
BARN

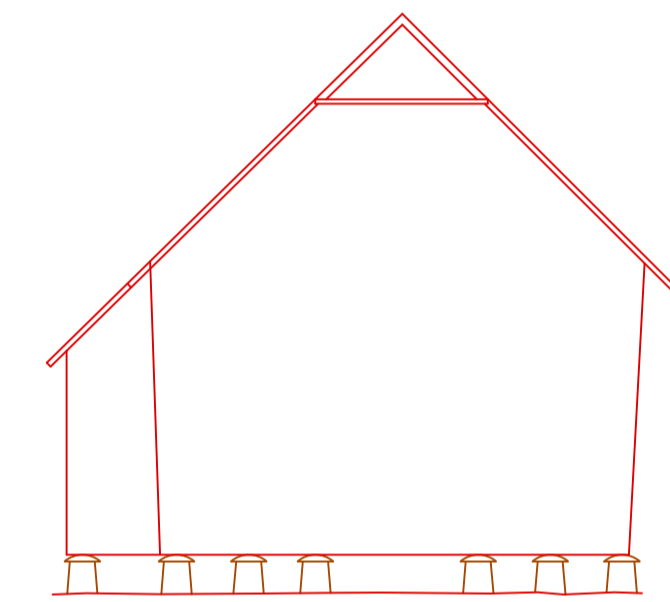

10.0m DATUM  
WEST ELEVATION  
BARN

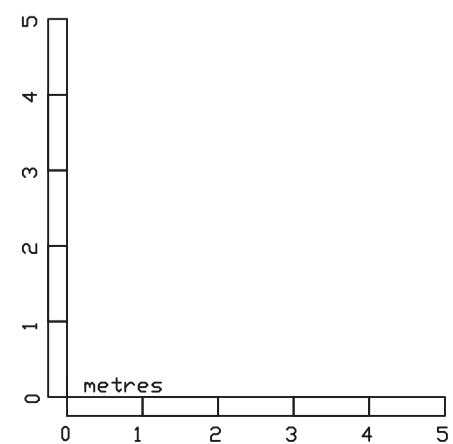

NOTES:  
LEVELS RELATE TO OS DATUM  
ALL DIMENSIONS & LEVELS SHOWN IN METRES  
ON SITE DIMENSION ACCURACY IS TAKEN RELATIVE TO  
THE PRINTED SCALE AND SHOULD BE CHECKED ON SITE  
WHERE OF CRITICAL IMPORTANCE

**P STUBBINGTON  
LAND SURVEYS LTD**

THE MEAD  
DURLEY BROOK ROAD  
DURLEY  
SOUTHAMPTON  
HAMPSHIRE  
SO32 2AR

TEL : 023 8060 1876

MOBILE: -  
07973 348165

EMAIL: -  
PAUL@SLANDSURVEYS.COM

CLIENT: - BCM

CONTRACT: - MIDDLE RIPLEY FARM  
RIPLEY  
BH23 8EU

TITLE: - ELEVATIONS

SCALE: - 1:100 @A1

DRAWING NO. 8841/03

DATE: - NOVEMBER 2020

SURVEYOR: - RO/SD/NLA