



Revisions			
Rev	Date	Description	By
A	03.06.2021	Revised design addressing LPA comments.	MJP
C	27.01.2022	Revised design following IIA.	MJP






- NOTES:
1. This drawing remains the copyright of BCM
  2. All dimensions and levels are to be checked on site prior to works commencing.
  3. Do not scale from this drawing. Use figured dimensions only.
  4. Any discrepancies found are to be reported to the Project Manager immediately.
  5. This drawing is to be read in conjunction with sub-consultants and specialists drawings.
  6. CAD File name: 8842.001b Planning Drawings.dwg
  7. If BCM logo is not in colour this is not an original drawing

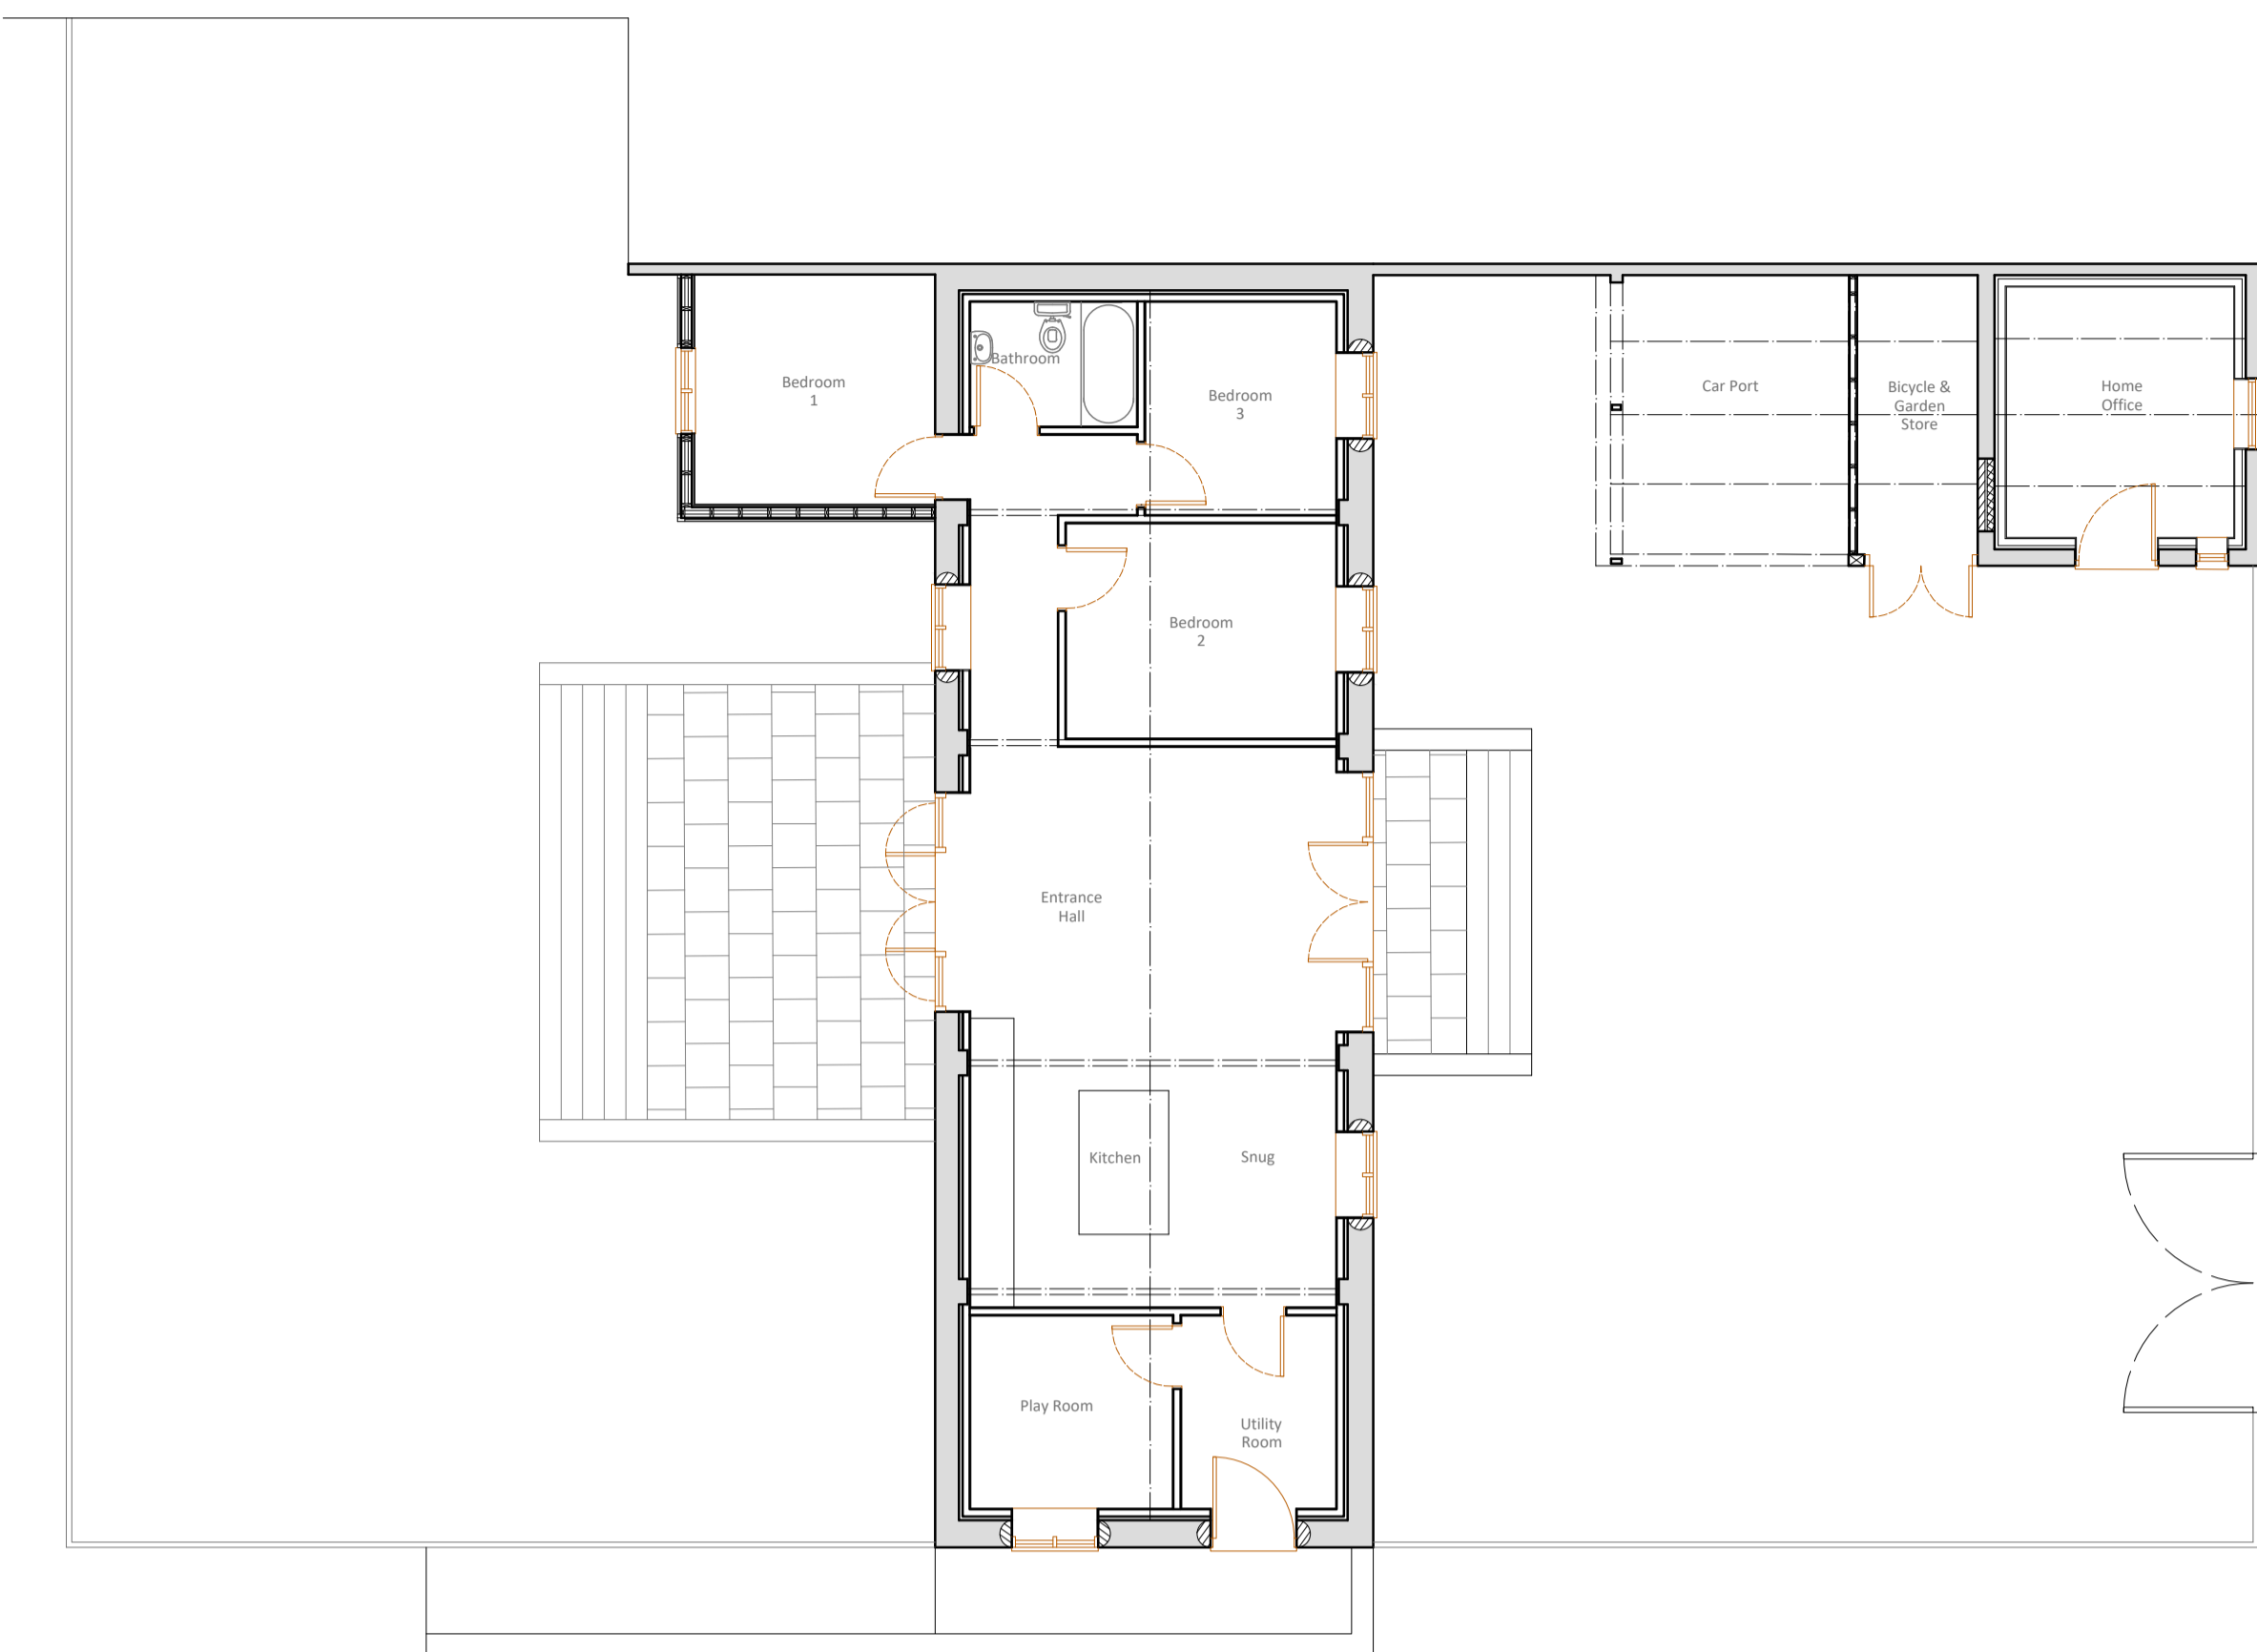

GROUND FLOOR PLAN

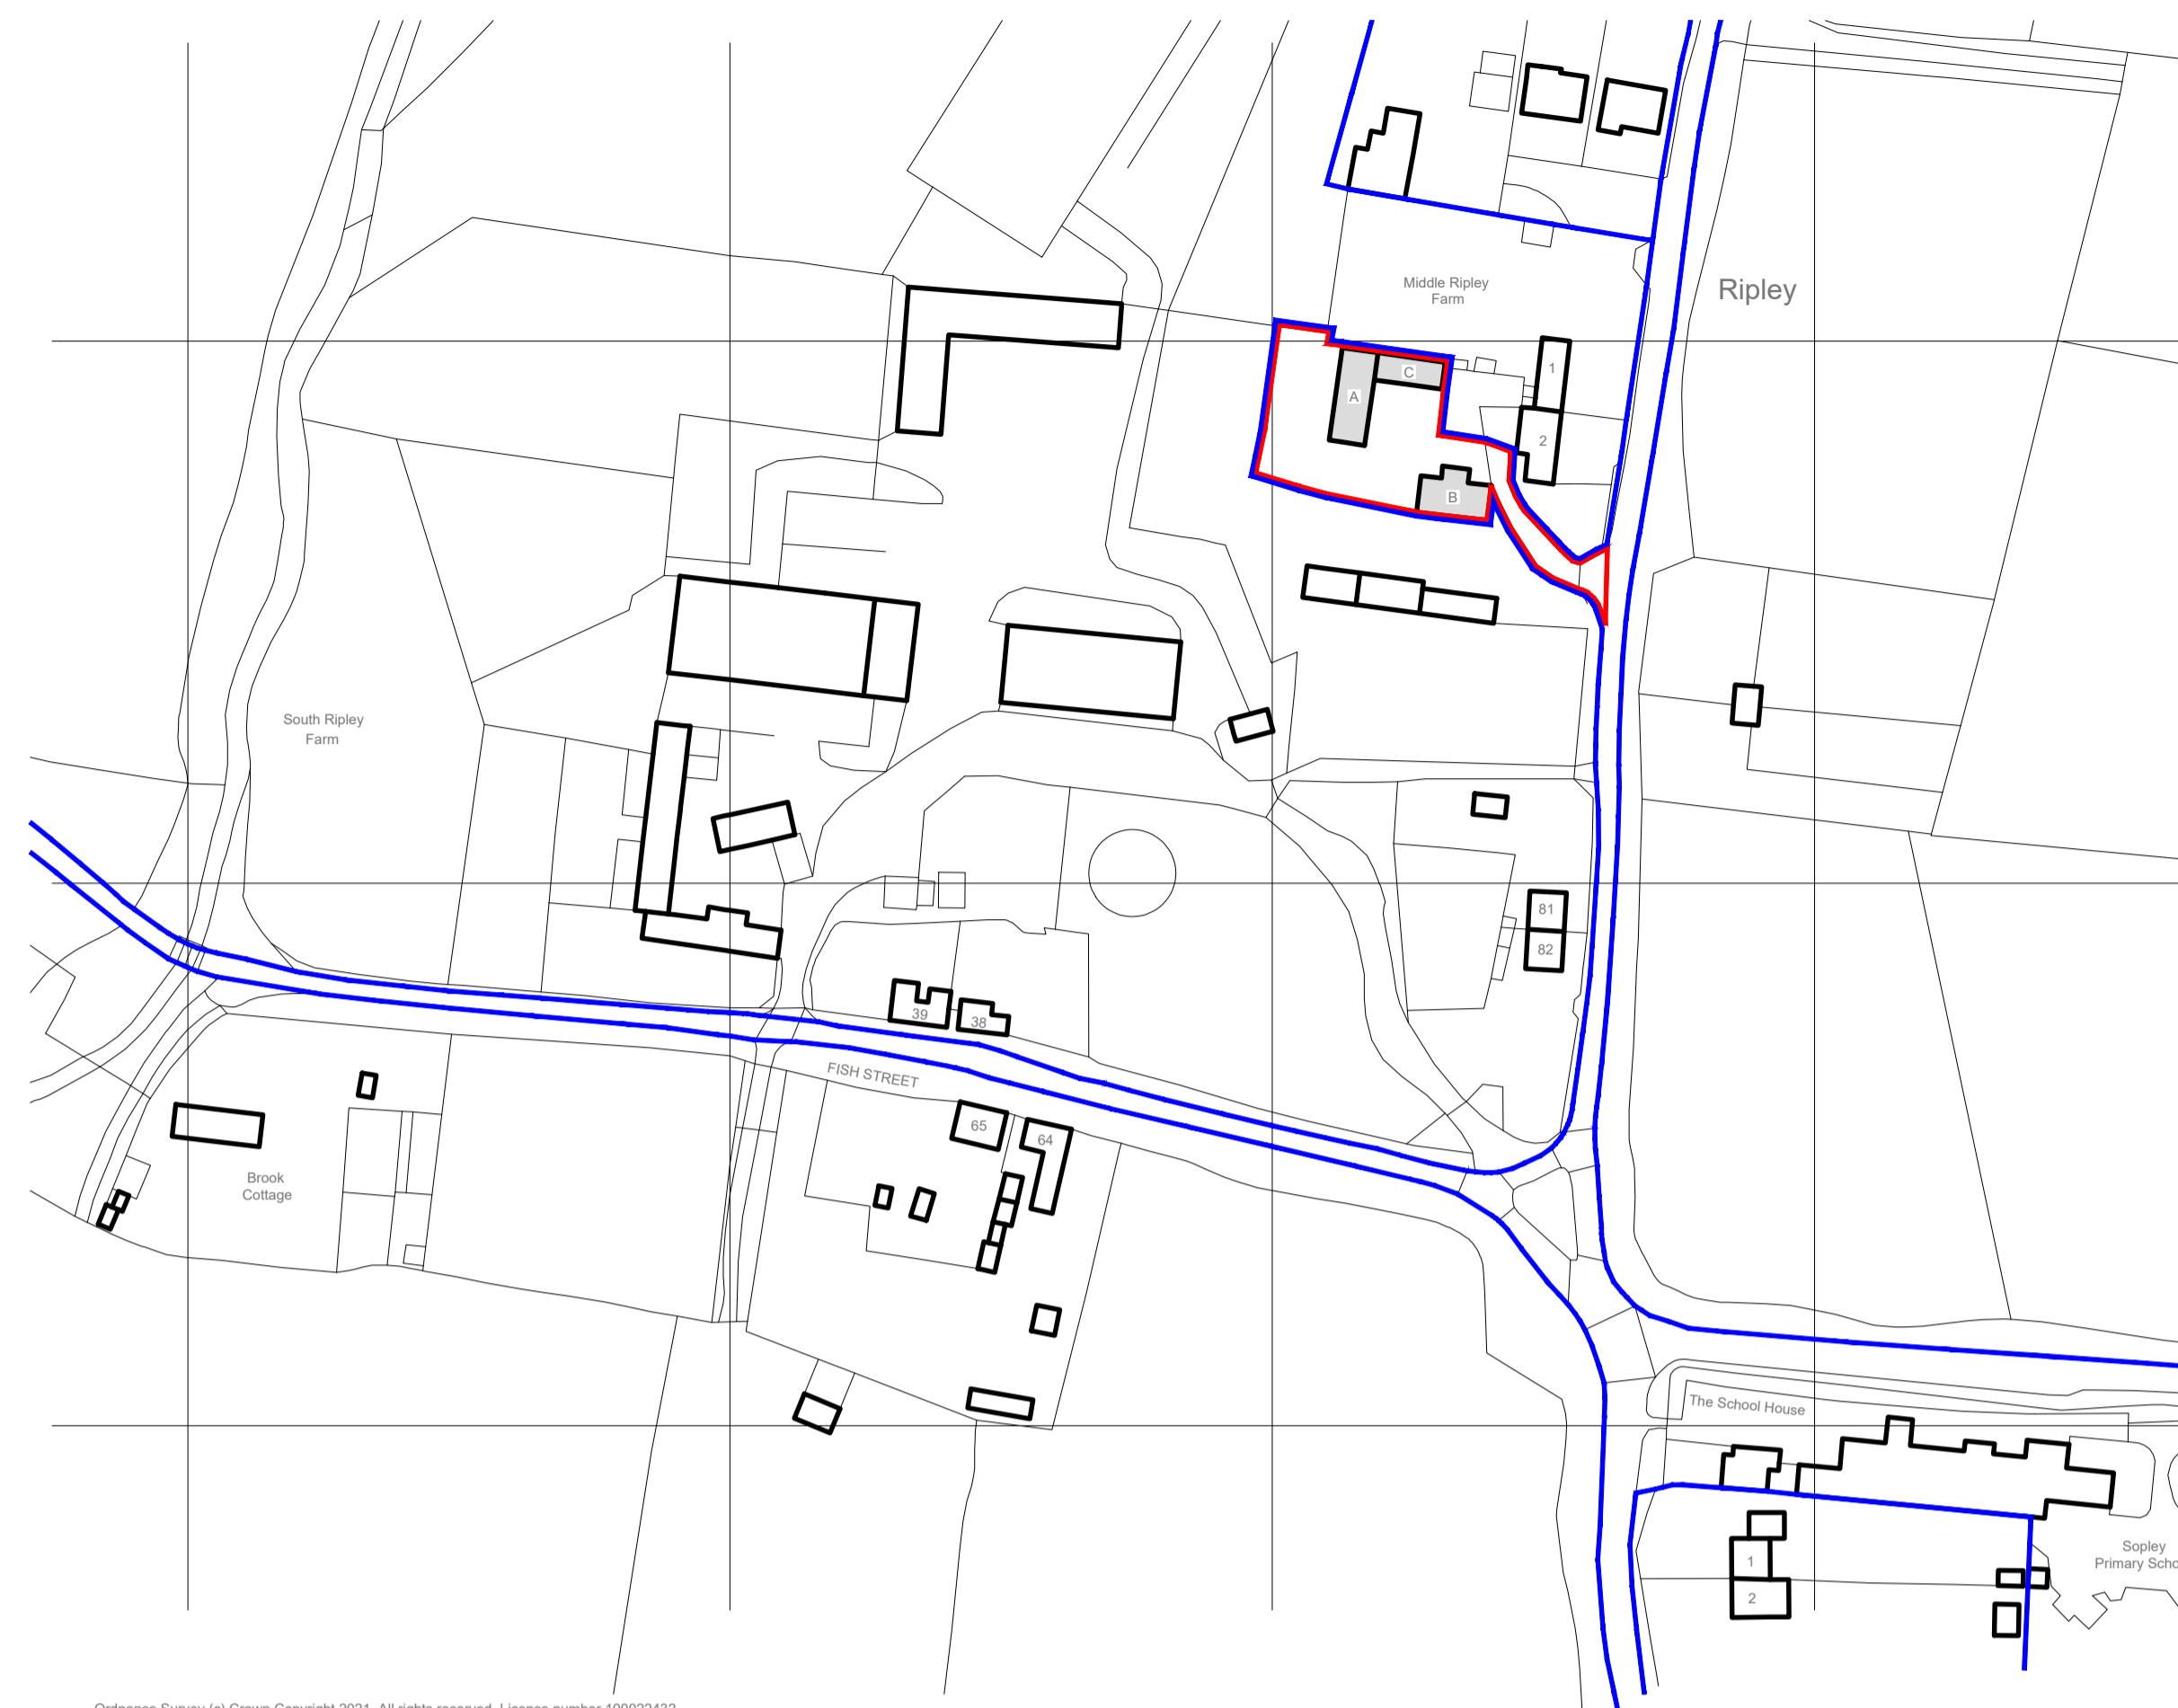

Location Plan 1:1250

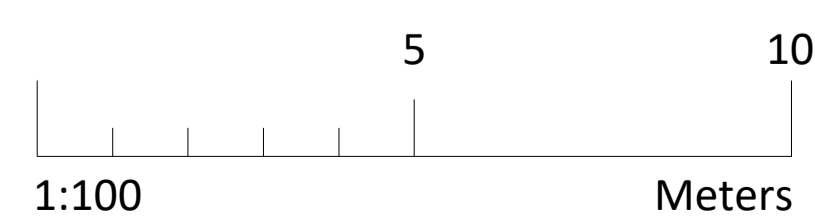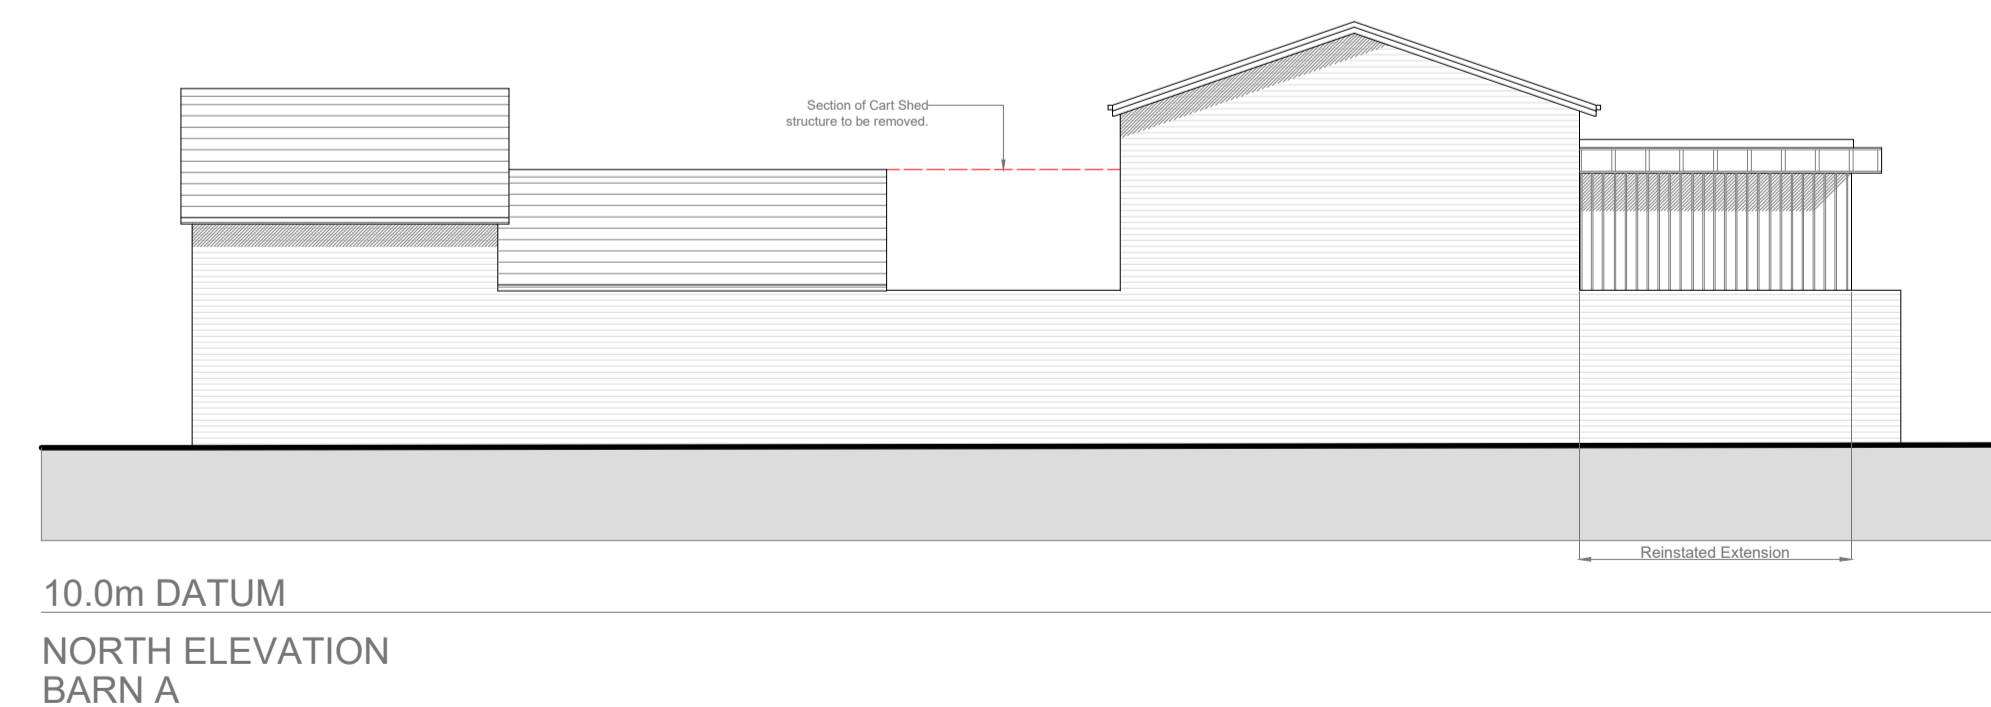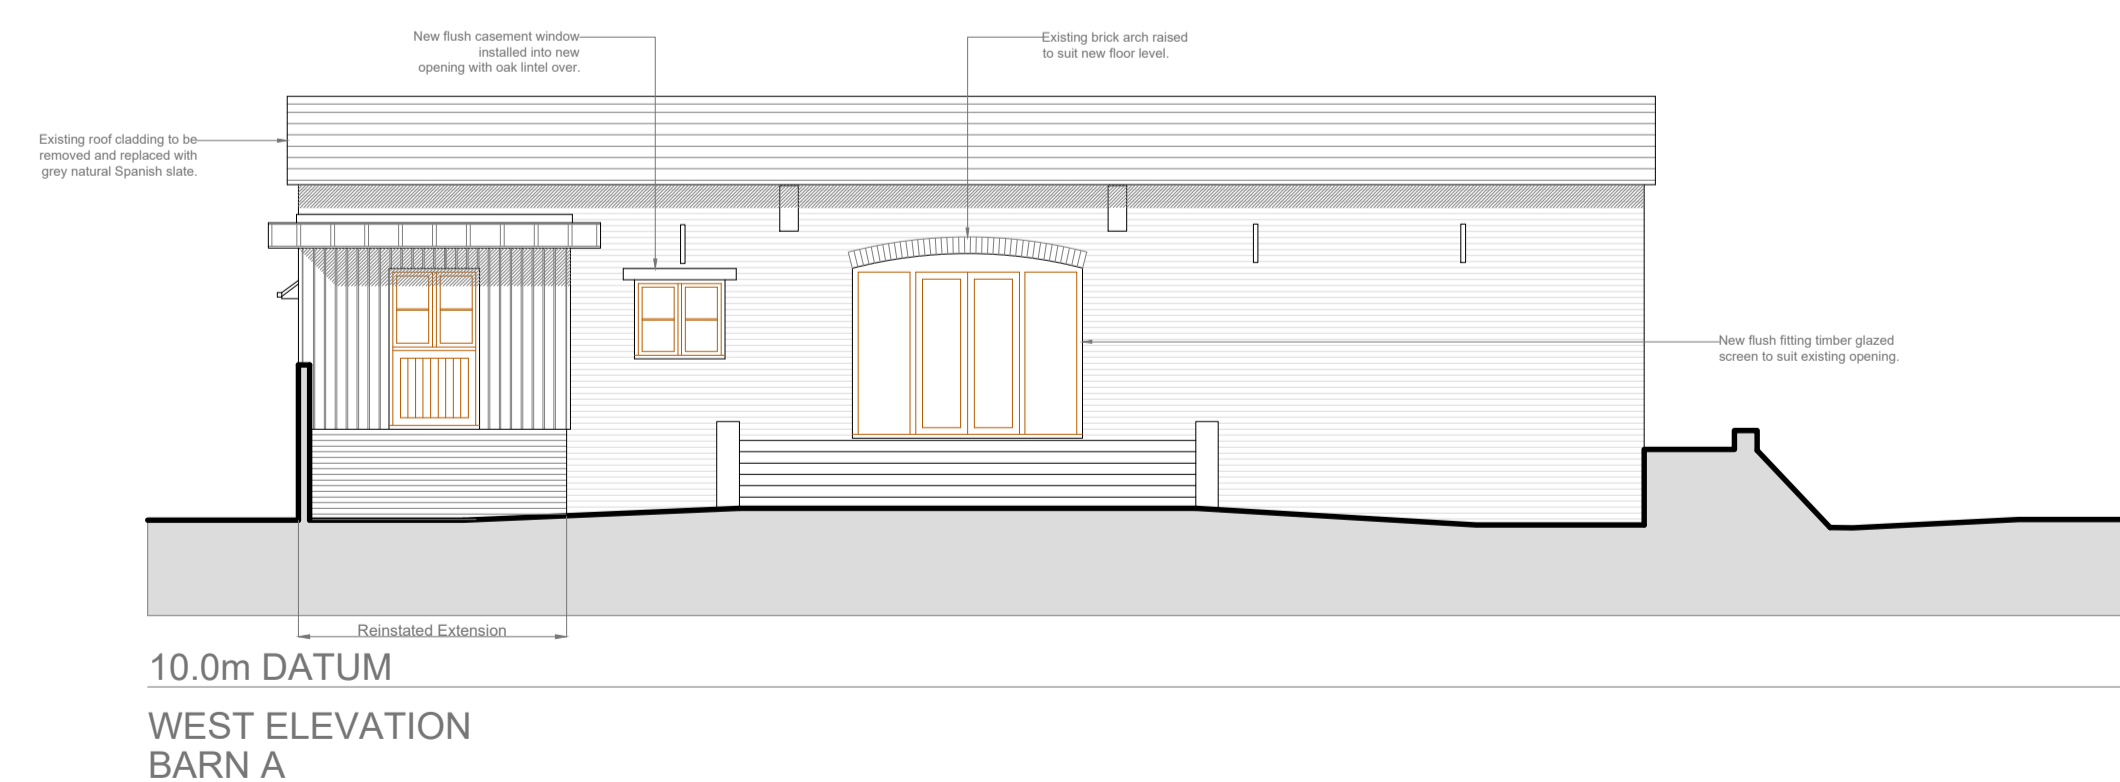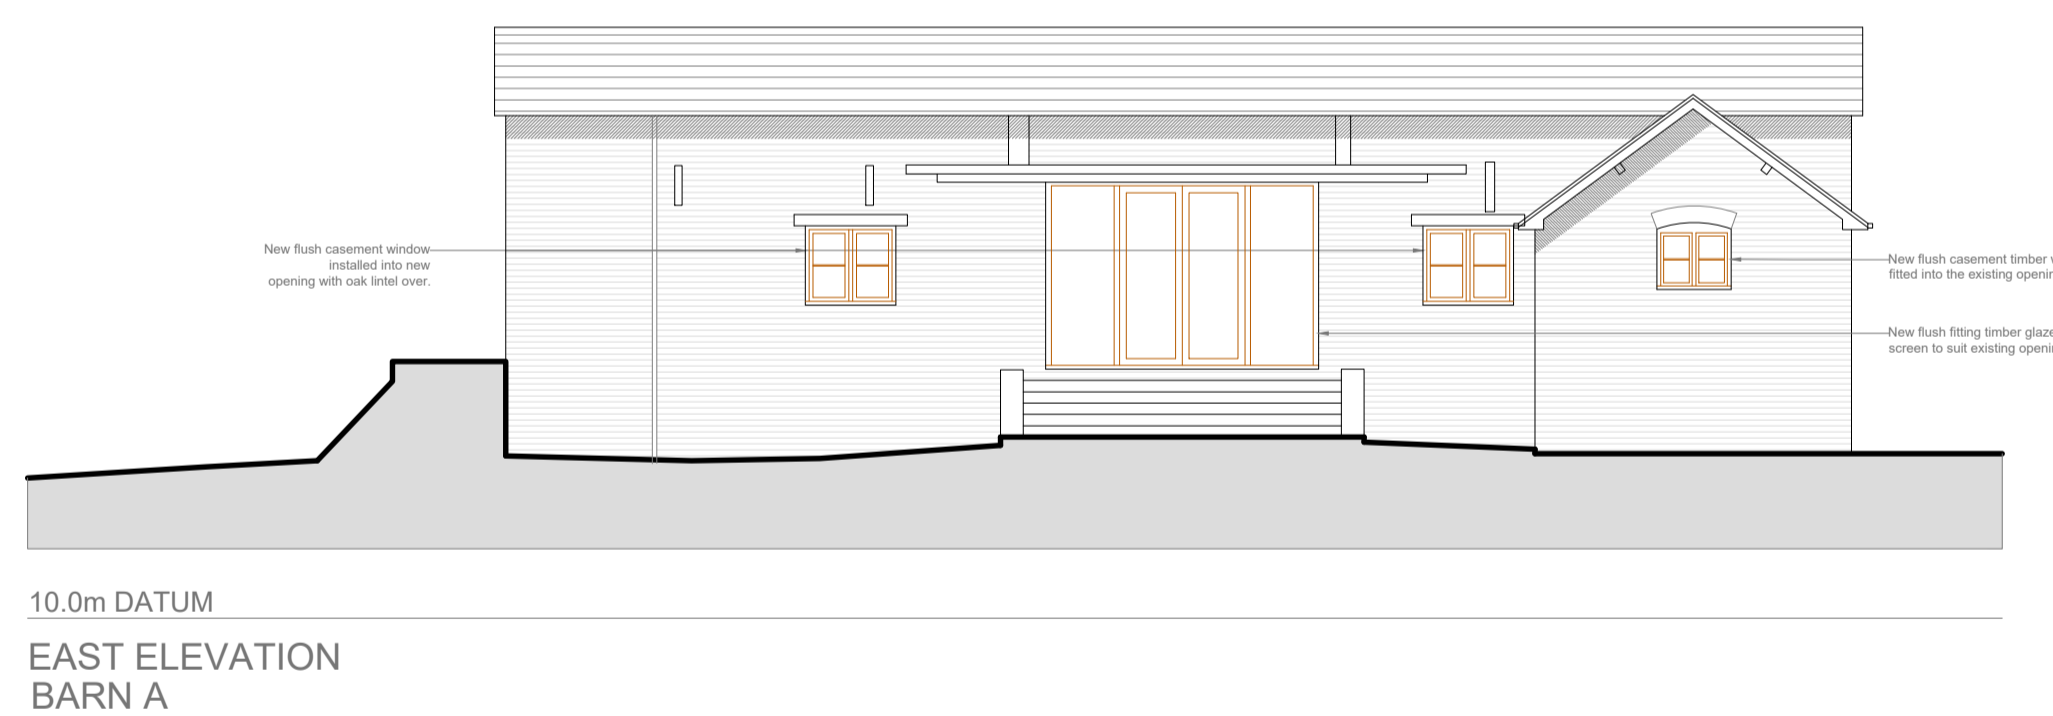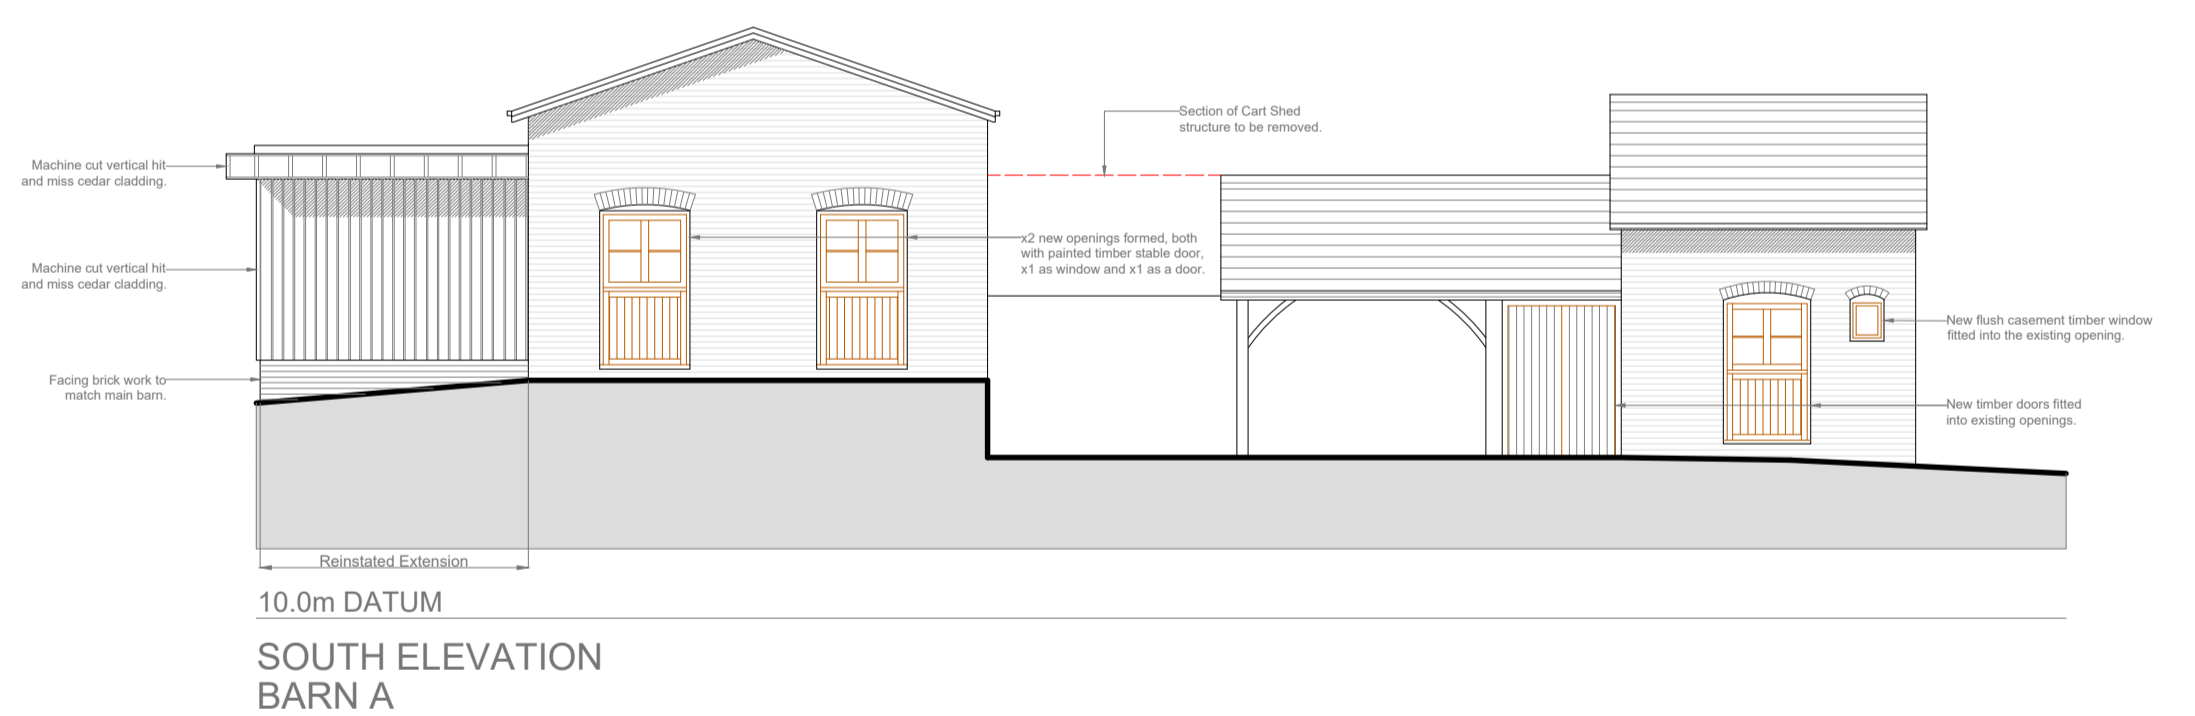

## PLANNING

Client	Avon Tyrrell Farms		
Project Name	Barn Conversion, Middle Ripley Farm, Ripley.		
Drawing Title	Main Barn Pr. Plans & Elevations.		
Drawn By	MJP		
Scale	1:100 & 1:1250	Sheet Size	A1
Drawing No.	8842.001	Revision	C

BCM  
The Old Dairy  
Winchester Hill  
Sutton Scotney  
Near Winchester  
Hampshire  
SO21 3NZ  
t 01962 763 900  
www.bcm.co.uk

