




- KEY:**
- EXISTING OXFORDSHIRE COUNTY COUNCIL HIGHWAY BOUNDARY
  - - - OVERALL SITE PLANNING APPLICATION BOUNDARY
  - RESERVED MATTERS APPLICATION (RMA) BOUNDARY

- NOTES:**
1. THIS DRAWING IS TO BE READ IN CONJUNCTION WITH ALL SECTION 38 DRAWINGS WITHIN THE STANTEC DRAWING SERIES - '48201/LINK/S38 - A40 / A44 LINK ROAD'.
  2. TOPOGRAPHICAL SURVEY BASED ON WOODS HARDWICK LTD SURVEY DATED JULY 2015.
  3. ALL DIMENSIONS ARE IN MILLIMETRES UNLESS OTHERWISE STATED.
  4. THE SERVICES INFORMATION GIVEN ON THIS PLAN IS GIVEN WITHOUT OBLIGATION, OR WARRANTY, THE ACCURACY THEREOF CANNOT BE GUARANTEED. EXCAVATION SHOULD BE CARRIED OUT IN ACCORDANCE WITH HS(G)47 AVOIDING DANGER FROM UNDERGROUND SERVICES.

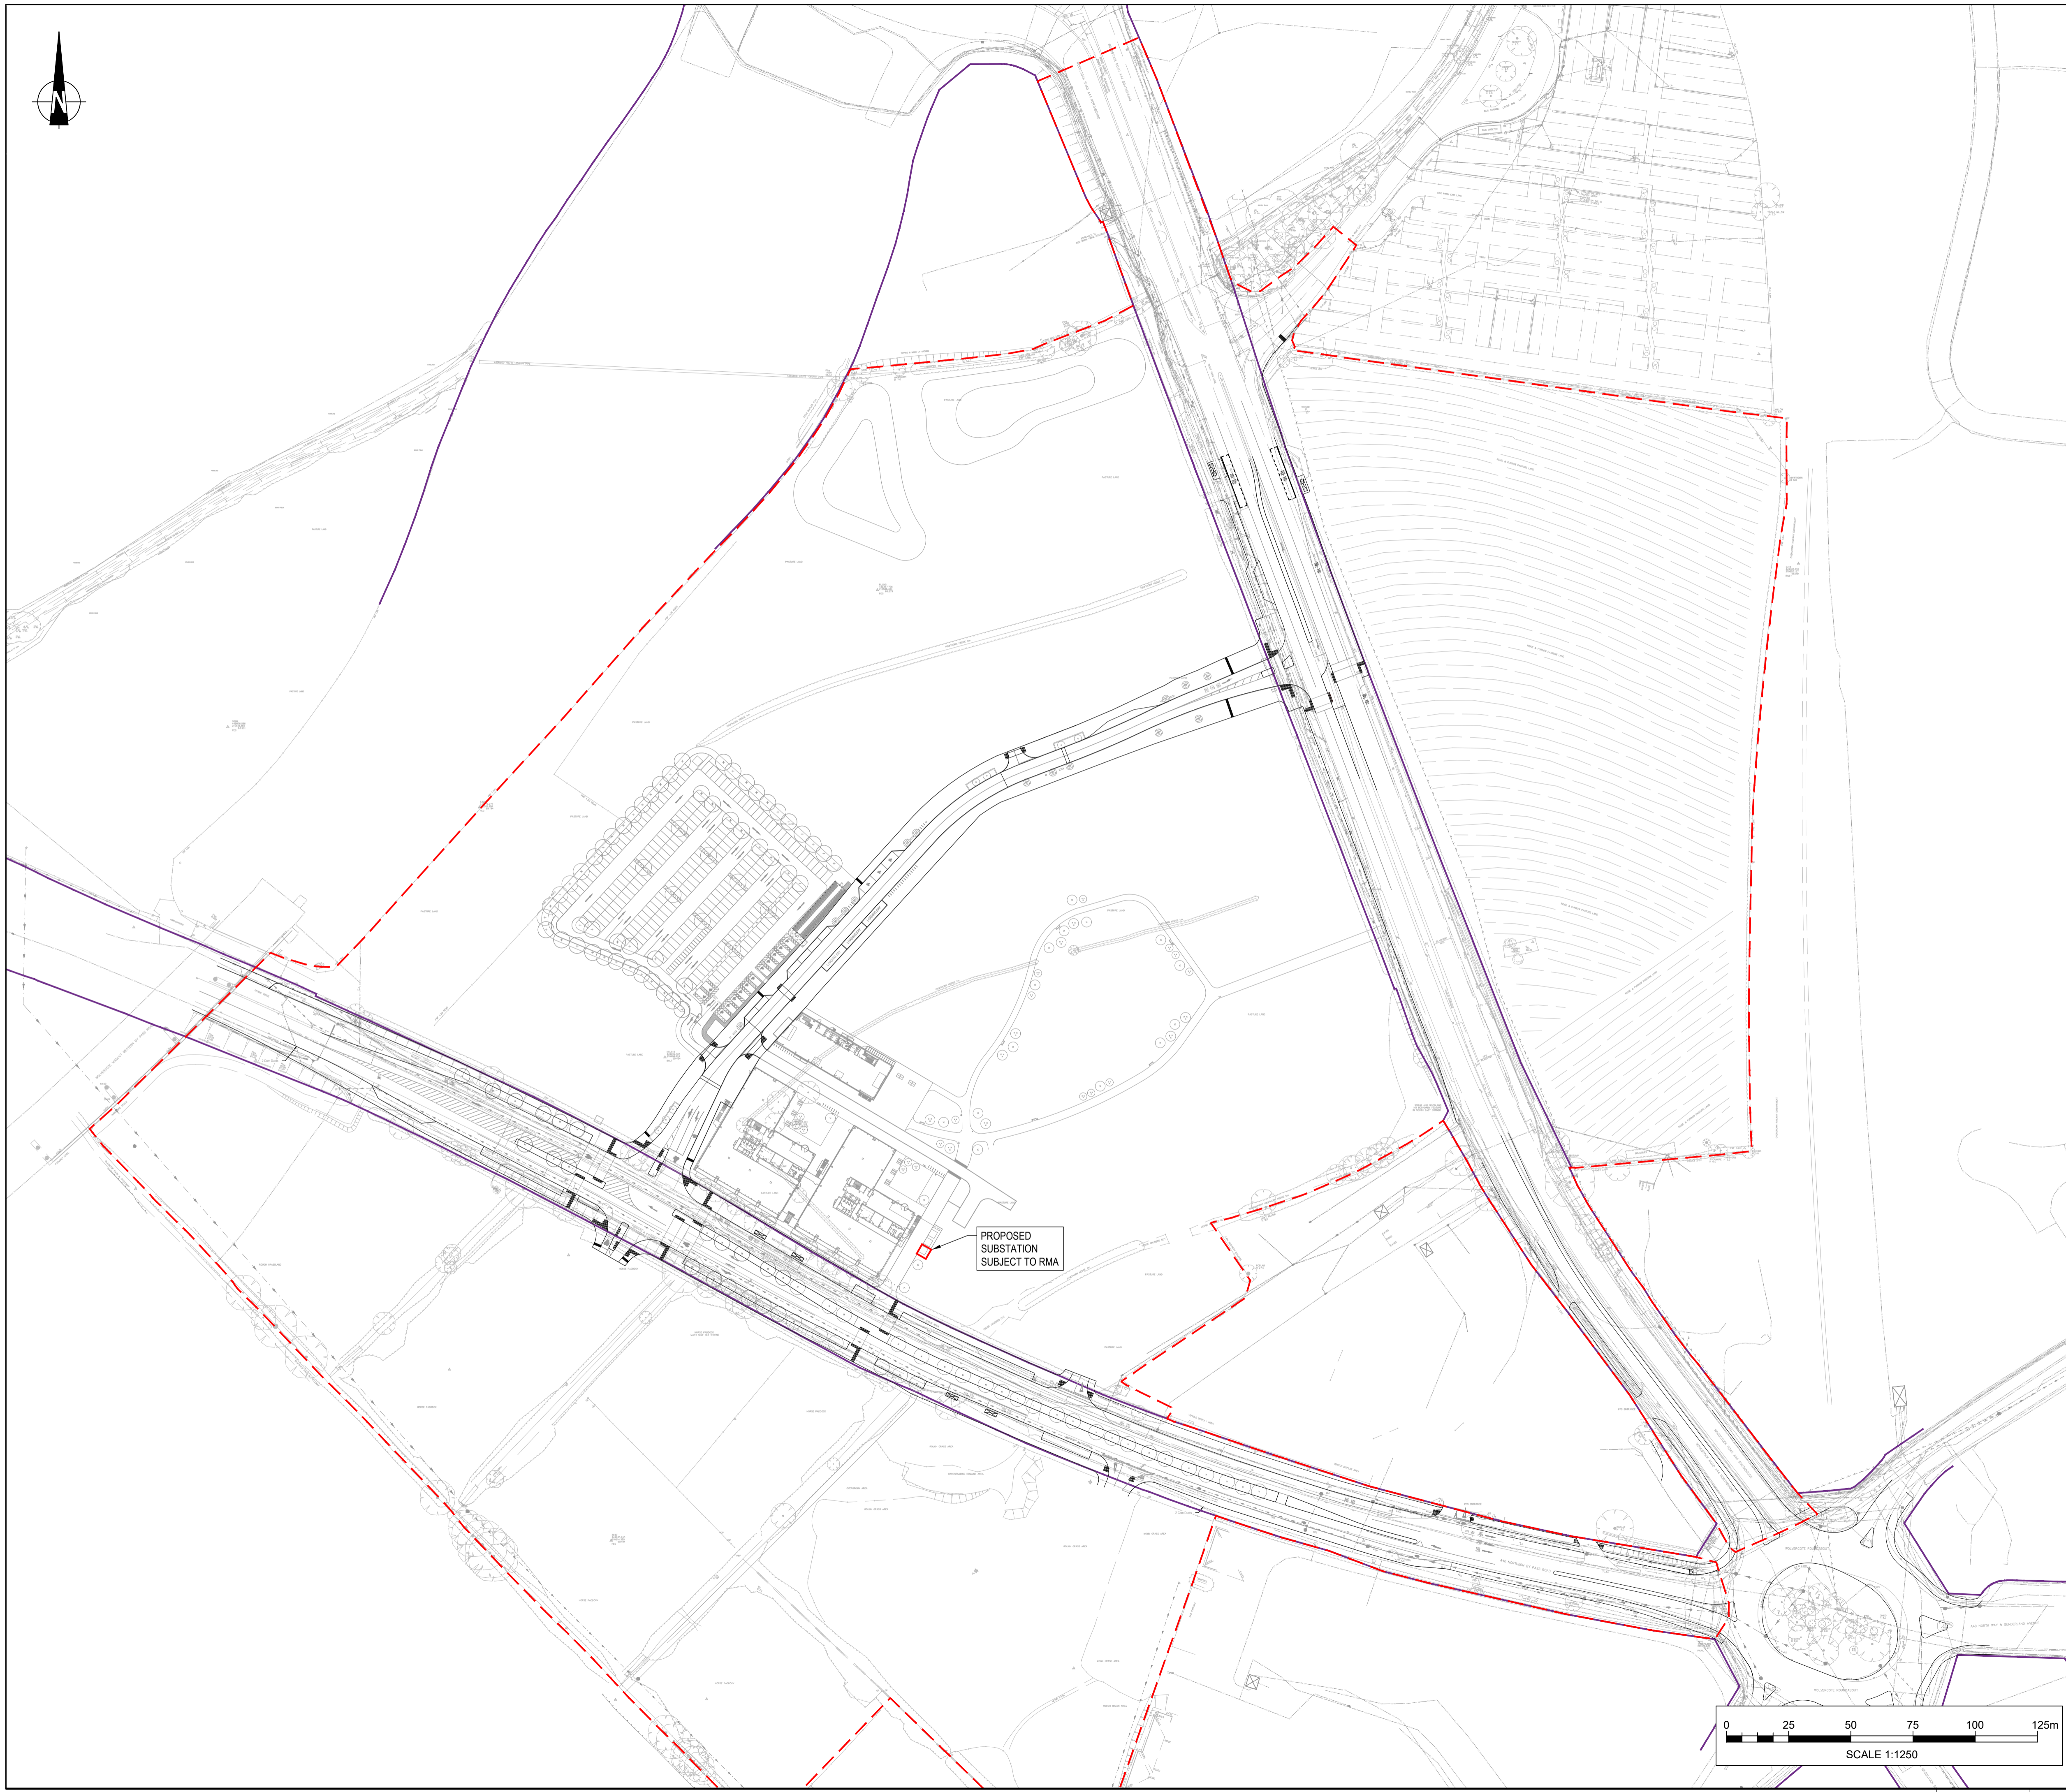

PROPOSED SUBSTATION  
SUBJECT TO RMA

A	SCALE BAR ADDED	07.03.22	GM	ST	PK
Mark	Revision	Date	Drawn	Chkd	Appd

SCALING NOTE: Do not scale this drawing - any errors or omissions shall be reported to Stantec without delay.  
 UTILITIES NOTE: The position of any existing public or private sewers, utility services, plant or apparatus shown on this drawing is believed to be correct, but no warranty to this is expressed or implied. Other such plant or apparatus may also be present but not shown. The Contractor is therefore advised to undertake their own investigation where the presence of any existing sewers, services, plant or apparatus may affect their operations.

Drawing Issue Status **FOR PLANNING**

**OXFORD NORTH - PHASE 1A  
 RESERVED MATTERS APPLICATION  
 PROPOSED GRP SUBSTATION  
 SITE LOCATION PLAN**

Client			
Date of 1st Issue	Designed		
17.12.2021	ST	GM	stantec.com/uk Copyright reserved The copyrights to all designs and drawings are the property of Stantec. Reproduction or use for any purpose other than that authorised by Stantec is forbidden.
A1 Scale	Checked	Approved	
1:1250 @ A1	ST	PK	OXFORD Tel: 01865 410 000
Drawing Number	Revision		
48201/LINK/UT/SK127	A		

