




Version	Date	Page(s)	Version Notes/Alterations	Drawn by
V1	05/01/22	ALL	Original Scheme	NS

DESIGN PACK - EXTERNAL

SITE:

GLASGOW

THE FORGE RETAIL PARK, 951 GALLOWGATE,
GLASGOW, GLASGOW CITY, G31 4BH

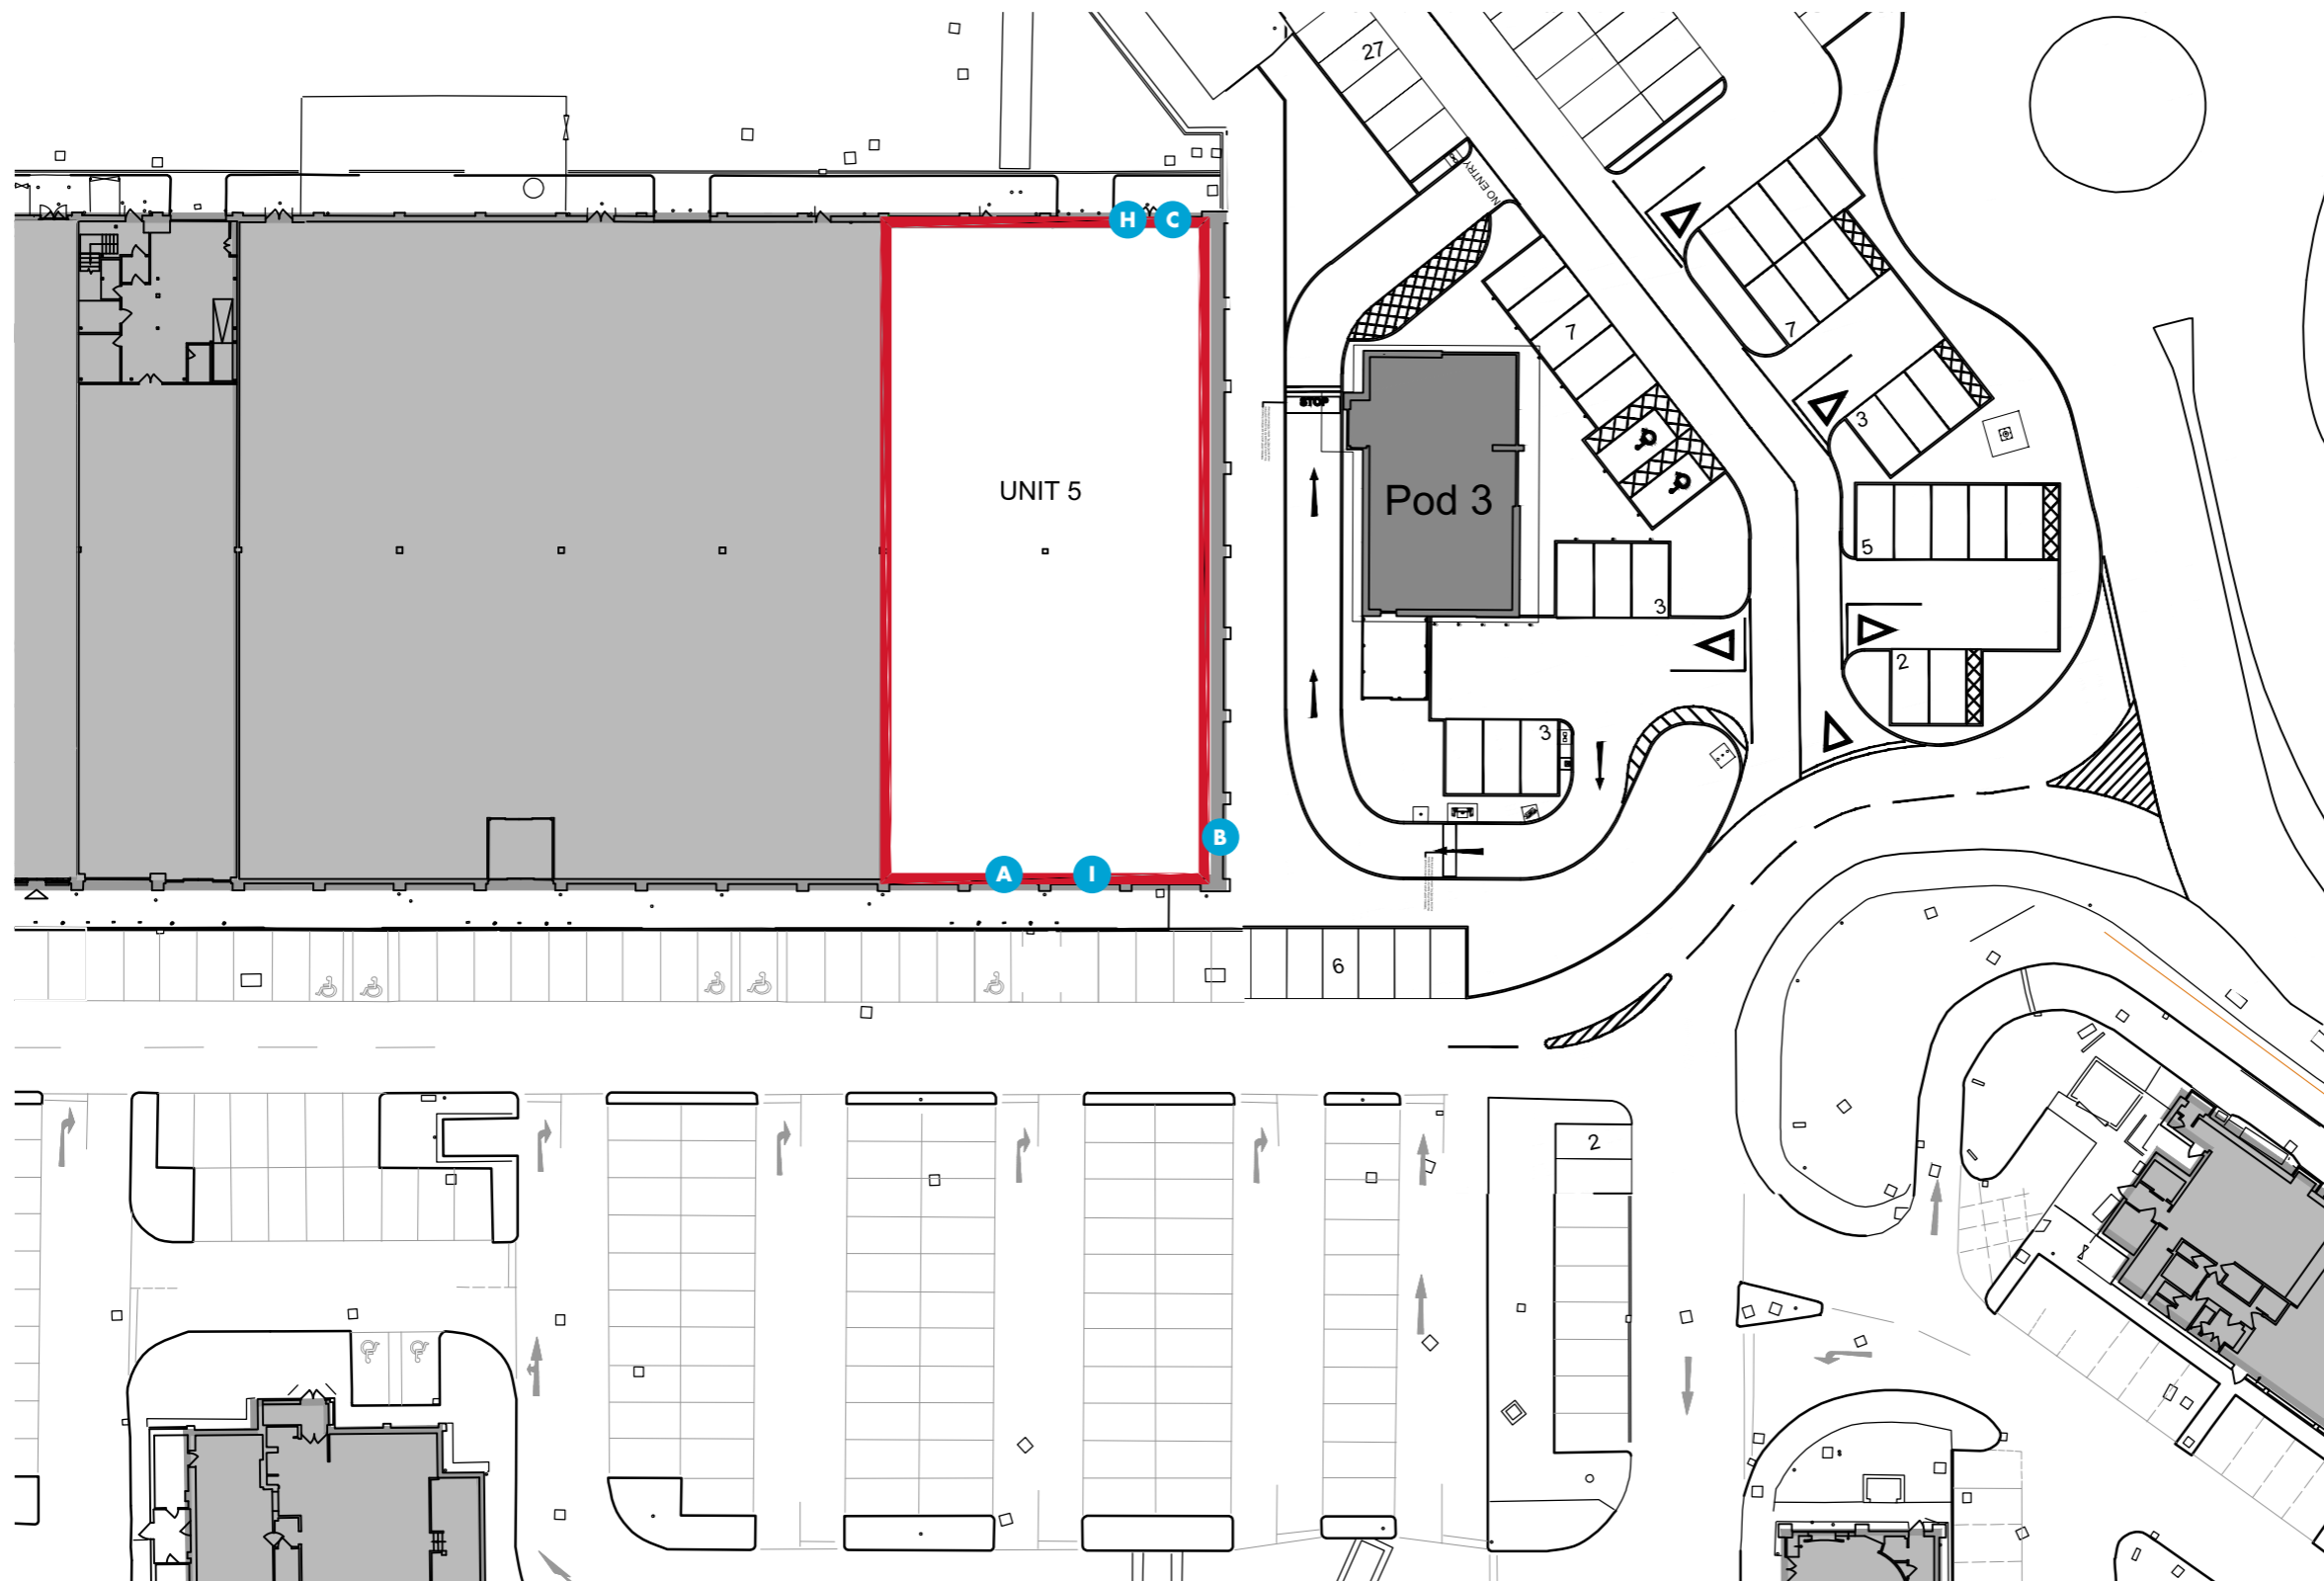

- A** Flex sign - front elevation
- B** Flex sign - R/H return elevation
- C** Flex sign - rear elevation
- D** Window vinyls

- H** Loading bay
- I** Window manifestations



Office:

Copyright:

Client:

Job Number & Site: Date:

Scale:

Notes:



Unit 3-4 Arden Park, Arden Road,
Frankley, Birmingham, B45 0JA.
T +44 (0) 121 4577715
F +44 (0) 121 4539355
www.blazesigns.co.uk

DRAWING SHOWN FOR VISUAL PURPOSES ONLY. ACTUAL SIGNAGE CONSTRUCTION (MANUFACTURE, MATERIALS & TECHNIQUES) MAY DIFFER TO THOSE SHOWN & ARE SUBJECT TO FINAL SITE CONDITIONS
BLAZE STANDARD PAINT FINISH IS 60% SEMI GLOSS.
CLIENT TO ADVISE PRIOR TO APPROVAL IF ANY SPECIAL FINISHES ARE REQUIRED



THE COPYRIGHT OF THIS DRAWING IS OWNED BY BLAZE SIGNS LIMITED AND IS NOT TO BE DISCLOSED TO OTHER PERSONS OR TO BE USED FOR MANUFACTURING PURPOSES WITHOUT PERMISSION.



136963
GLASGOW


05/01/22

1:500


COLOUR REF:	RAL	COLOUR REF:	PANTONE
	3020		
	7015		

V1


EXISTING ELEVATIONS

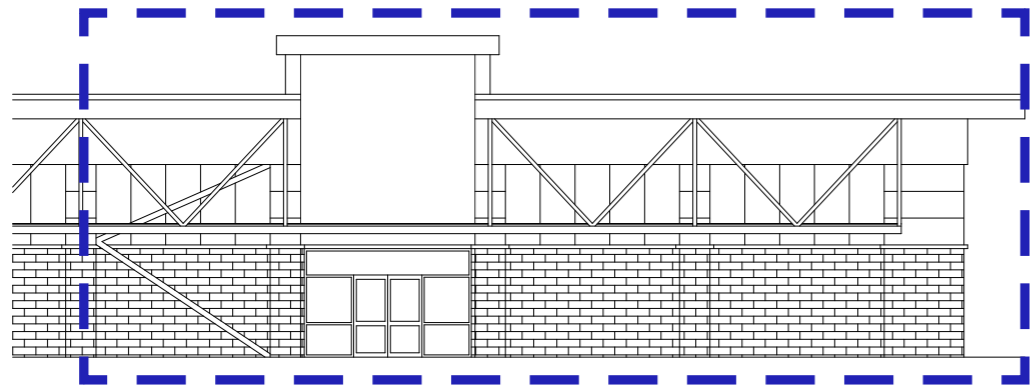

Existing front elevation - Scale 1:200

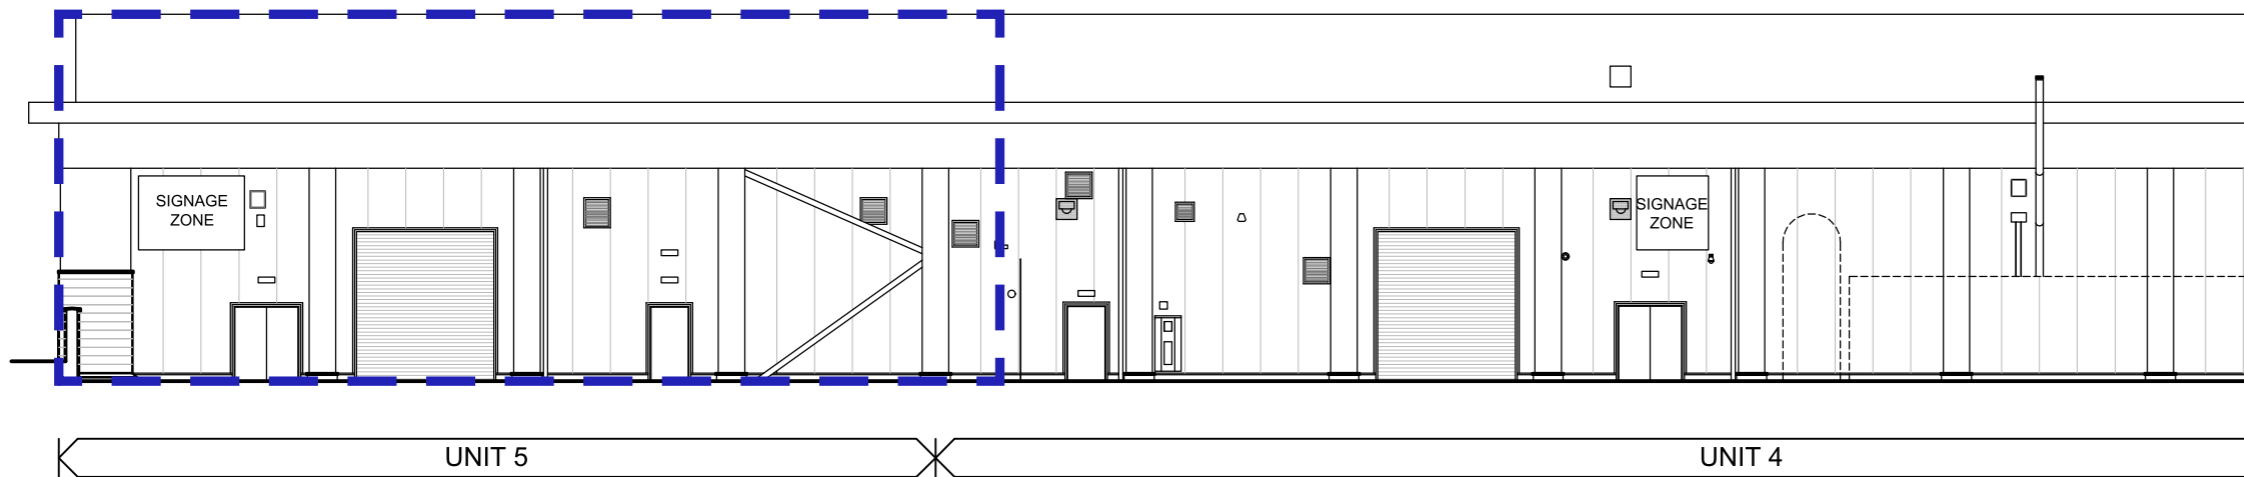

Existing rear elevation - Scale 1:200

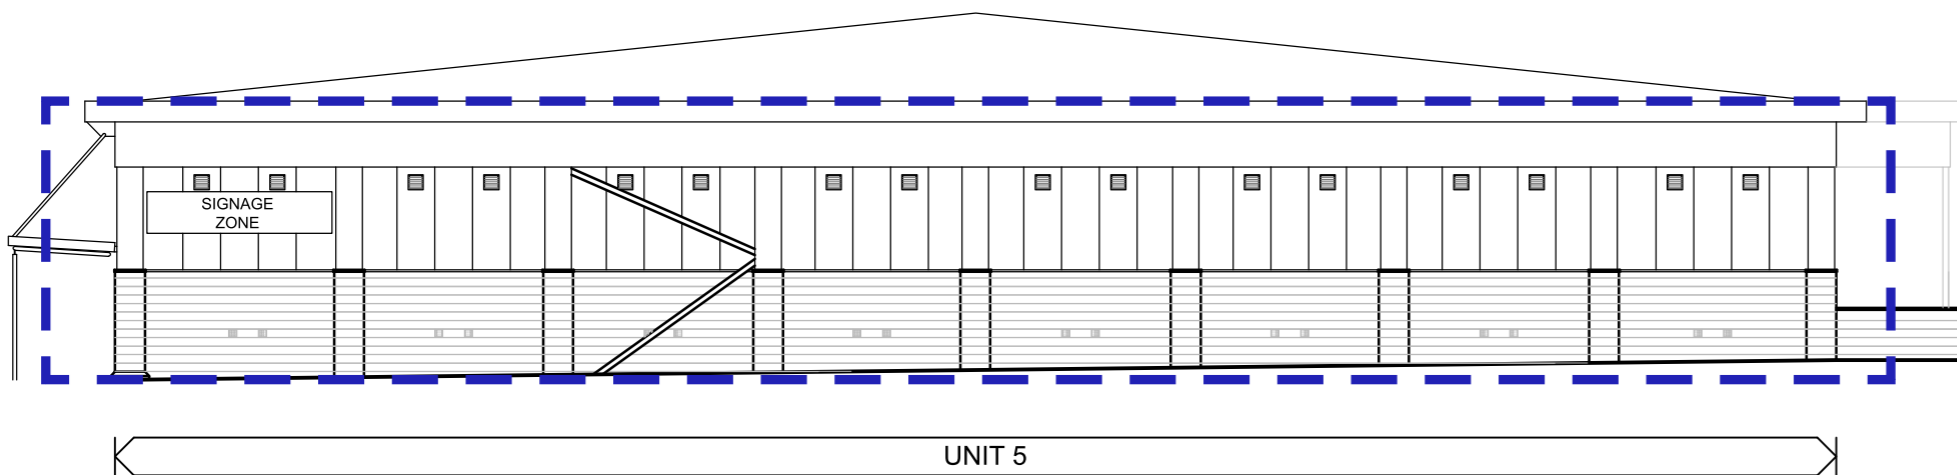

Existing R/H Return elevation - Scale 1:200

Office:

Copyright:

Client:

Job Number & Site: Date:

Scale:

Notes:



Unit 3-4 Arden Park, Arden Road,
Frankley, Birmingham, B45 0JA.
T +44 (0) 121 4577715
F +44 (0) 121 4539355
www.blazesigns.co.uk

DRAWING SHOWN FOR VISUAL PURPOSES ONLY. ACTUAL SIGNAGE CONSTRUCTION (MANUFACTURE, MATERIALS & TECHNIQUES) MAY DIFFER TO THOSE SHOWN & ARE SUBJECT TO FINAL SITE CONDITIONS.
BLAZE STANDARD PAINT FINISH IS 60% SEMI GLOSS.
CLIENT TO ADVISE PRIOR TO APPROVAL IF ANY SPECIAL FINISHES ARE REQUIRED.
© THE COPYRIGHT OF THIS DRAWING IS OWNED BY BLAZE SIGNS LIMITED AND IS NOT TO BE DISCLOSED TO OTHER PERSONS OR TO BE USED FOR MANUFACTURING PURPOSES WITHOUT PERMISSION.



136963
GLASGOW


05/01/22

1:150

COLOUR REF:	RAL	COLOUR REF:	PANTONE
	3020		
	7015		

V1


PROPOSED ELEVATIONS

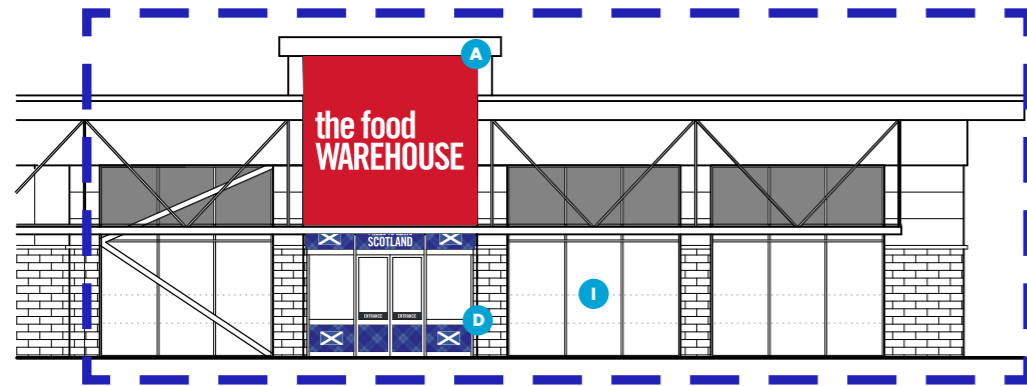


Proposed front elevation - Scale 1:200

Specification

3M prestige solar film to be applied as site is south west facing.
Minimum overlap on joins.

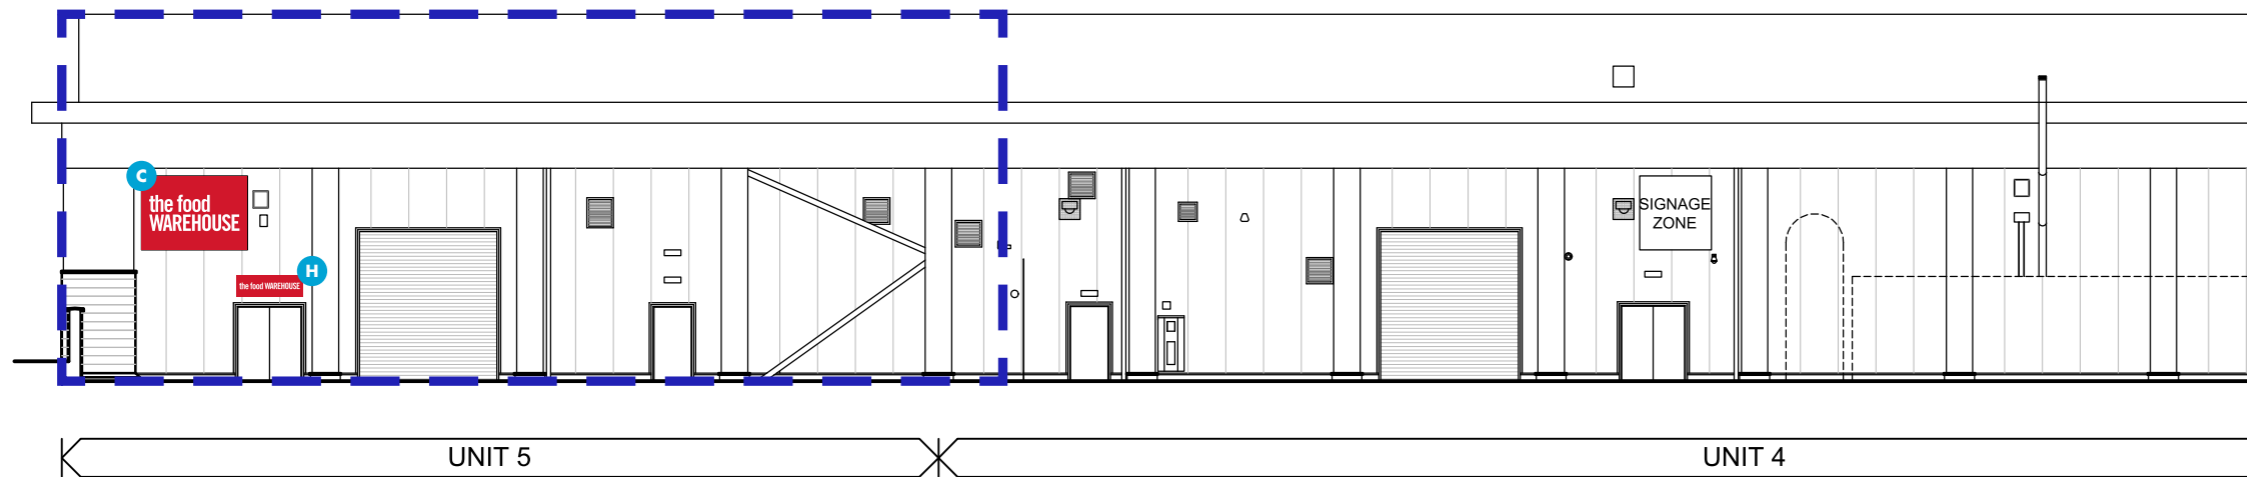

Proposed rear elevation - Scale 1:200

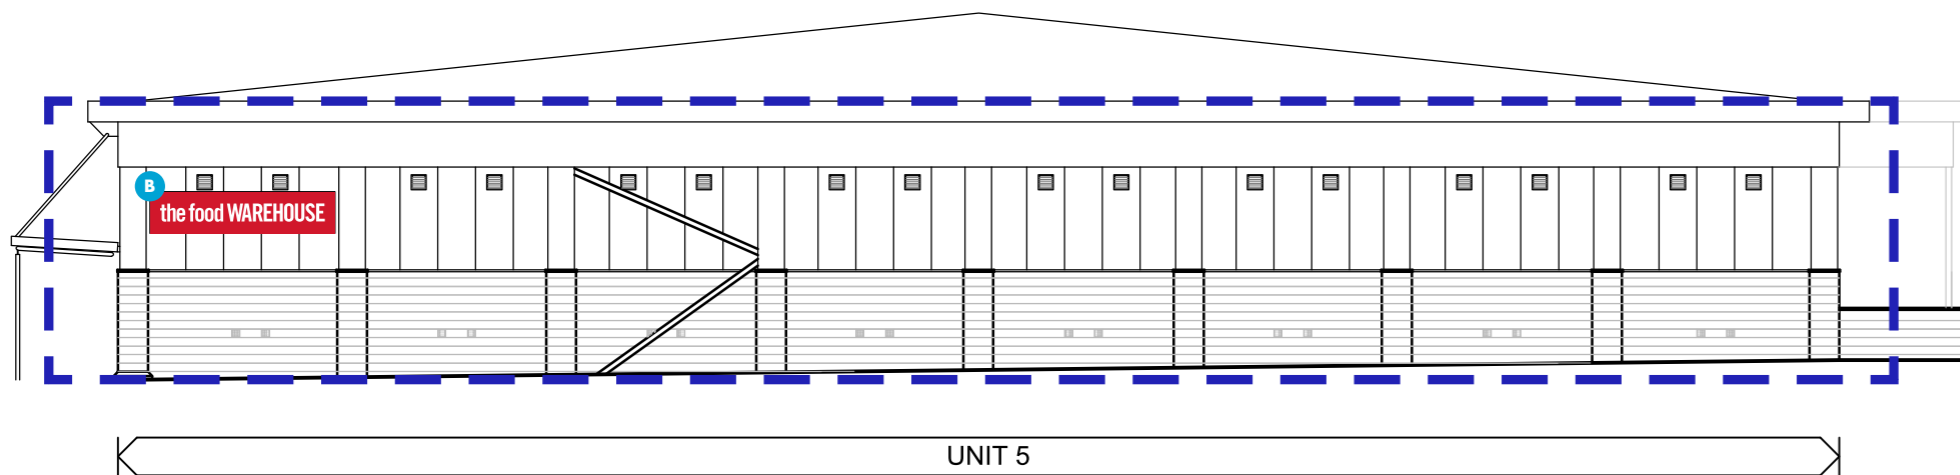

Proposed R/H Return elevation - Scale 1:200

Office:

Copyright:

Client:

Job Number & Site: Date:

Scale:

Notes:



Unit 3-4 Arden Park, Arden Road,
Frankley, Birmingham, B45 0JA.
T +44 (0) 121 4577715
F +44 (0) 121 4539355
www.blazesigns.co.uk

DRAWING SHOWN FOR VISUAL PURPOSES ONLY. ACTUAL SIGNAGE CONSTRUCTION (MANUFACTURE, MATERIALS & TECHNIQUES) MAY DIFFER TO THOSE SHOWN & ARE SUBJECT TO FINAL SITE CONDITIONS.
BLAZE STANDARD PAINT FINISH IS 60% SEMI GLOSS.
CLIENT TO ADVISE PRIOR TO APPROVAL IF ANY SPECIAL FINISHES ARE REQUIRED.
© THE COPYRIGHT OF THIS DRAWING IS OWNED BY BLAZE SIGNS LIMITED AND IS NOT TO BE DISCLOSED TO OTHER PERSONS OR TO BE USED FOR MANUFACTURING PURPOSES WITHOUT PERMISSION.




136963
GLASGOW

05/01/22


1:150

COLOUR REF:	RAL	COLOUR REF:	PANTONE
	3020		<input type="checkbox"/>
	7015		<input type="checkbox"/>
			<input type="checkbox"/>

V1

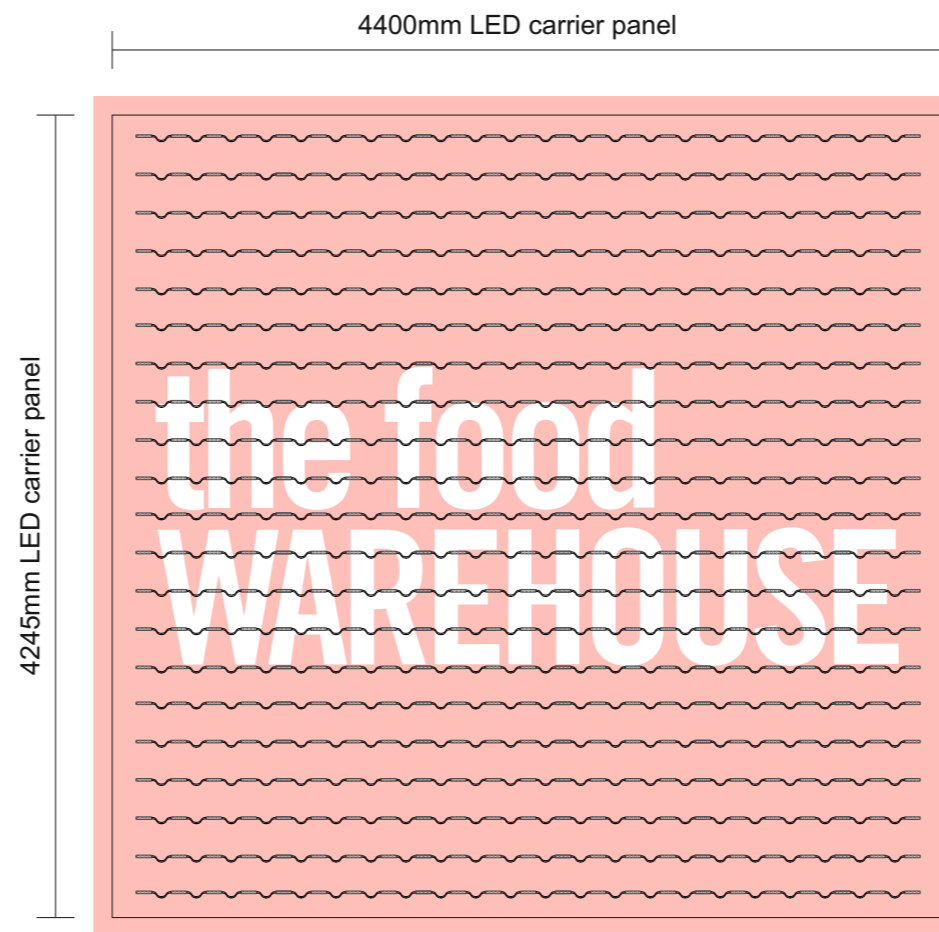


Section A-A Scale 1:10

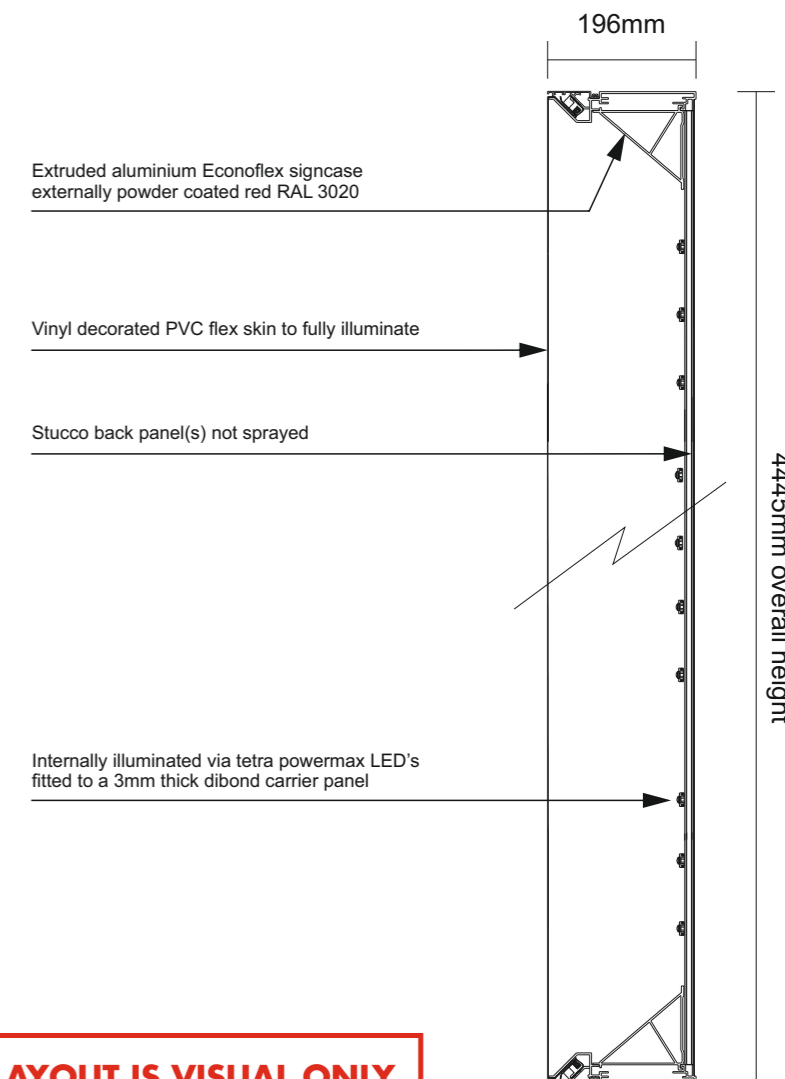

LED LAYOUT IS VISUAL ONLY
LED's required = 23 wide x 21 high
= 483 modules total

A **Specification**

1-OFF Extruded Econoflex aluminium box, powder coated red RAL 3020 30-40% matt finish.
Back panel manufactured from Stucco, sprayed grey RAL 7016 as visible from behind.
Vinyl decorated PVC flex skin stretched over face having red background face applied in 3M 3630-33 vinyl with text weeded out to show through white skin.
Signcase fully illuminated via GE tetra powermax 4100 colour temperature LED's (5 mods per metre) mounted onto a 3mm thick white dibond carrier panel.

 

Office:

Copyright:

Client:

Job Number & Site: Date:

Scale:

Notes:



Unit 3-4 Arden Park, Arden Road,
Frankley, Birmingham, B45 0JA.
T +44 (0) 121 4577715
F +44 (0) 121 4539355
www.blazesigns.co.uk

DRAWING SHOWN FOR VISUAL PURPOSES ONLY. ACTUAL SIGNAGE CONSTRUCTION (MANUFACTURE, MATERIALS & TECHNIQUES) MAY DIFFER TO THOSE SHOWN & ARE SUBJECT TO FINAL SITE CONDITIONS.
BLAZE STANDARD PAINT FINISH IS 60% SEMI GLOSS.
CLIENT TO ADVISE PRIOR TO APPROVAL IF ANY SPECIAL FINISHES ARE REQUIRED.

© THE COPYRIGHT OF THIS DRAWING IS OWNED BY BLAZE SIGNS LIMITED AND IS NOT TO BE DISCLOSED TO OTHER PERSONS OR TO BE USED FOR MANUFACTURING PURPOSES WITHOUT PERMISSION.



136963
GLASGOW


05/01/22

1:40

COLOUR REF:	RAL	COLOUR REF:	PANTONE
	3020		<input type="checkbox"/>
	7015		<input type="checkbox"/>
			<input type="checkbox"/>




Section A-A
Scale 1:10

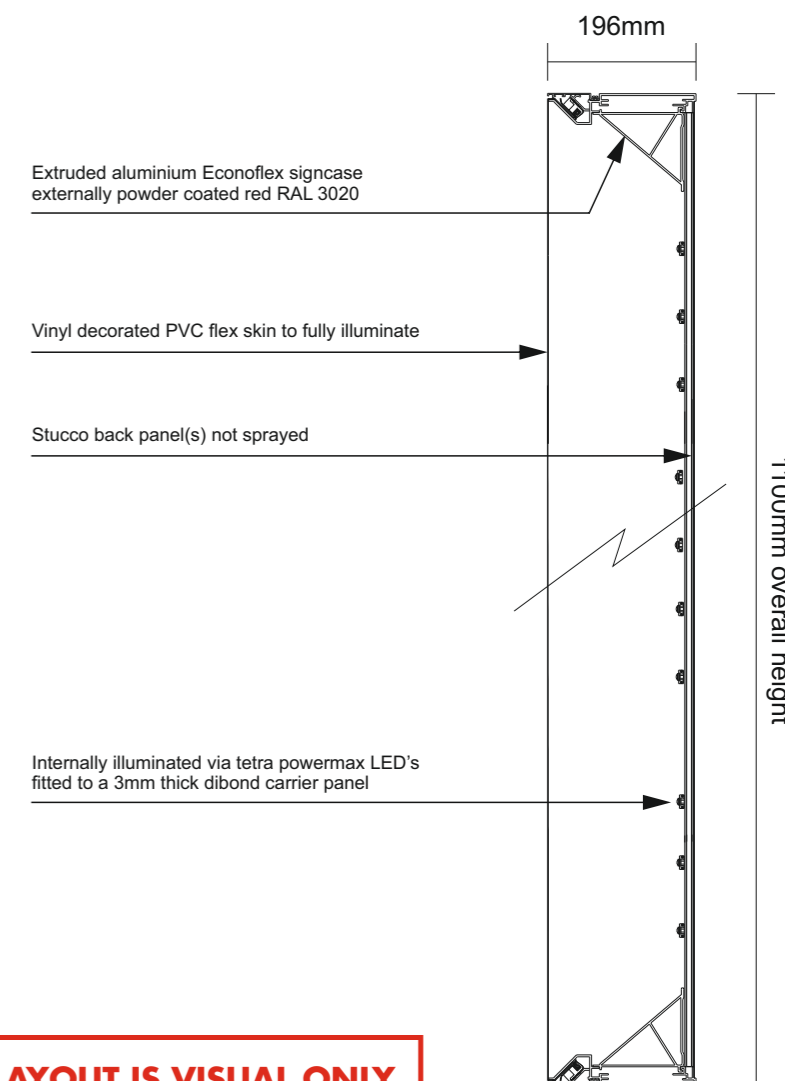

LED LAYOUT IS VISUAL ONLY
LED's required = 25 wide x 4 high
= 100 modules total

B
Specification

1-OFF Extruded Econoflex aluminium box, powder coated red RAL 3020 30-40% matt finish.
Back panel manufactured from Stucco, sprayed grey RAL 7016 as visible from behind.
Vinyl decorated PVC flex skin stretched over face having red background face applied in 3M 3630-33 vinyl with text weeded out to show through white skin.
Signcase fully illuminated via GE tetra powermax 4100 colour temperature LED's (5 mods per metre) mounted onto a 3mm thick white dibond carrier panel.

 

Office:

Copyright:

Client:

Job Number & Site: Date:

Scale:

Notes:



Unit 3-4 Arden Park, Arden Road,
Frankley, Birmingham, B45 0JA.
T +44 (0) 121 4577715
F +44 (0) 121 4539355
www.blazesigns.co.uk

DRAWING SHOWN FOR VISUAL PURPOSES ONLY. ACTUAL SIGNAGE CONSTRUCTION (MANUFACTURE, MATERIALS & TECHNIQUES) MAY DIFFER TO THOSE SHOWN & ARE SUBJECT TO FINAL SITE CONDITIONS.
BLAZE STANDARD PAINT FINISH IS 60% SEMI GLOSS.
CLIENT TO ADVISE PRIOR TO APPROVAL IF ANY SPECIAL FINISHES ARE REQUIRED.

© THE COPYRIGHT OF THIS DRAWING IS OWNED BY BLAZE SIGNS LIMITED AND IS NOT TO BE DISCLOSED TO OTHER PERSONS OR TO BE USED FOR MANUFACTURING PURPOSES WITHOUT PERMISSION.




136963
GLASGOW


05/01/22

1:25

COLOUR REF:	RAL	COLOUR REF:	PANTONE
	3020		<input type="checkbox"/>
	7015		<input type="checkbox"/>
			<input type="checkbox"/>

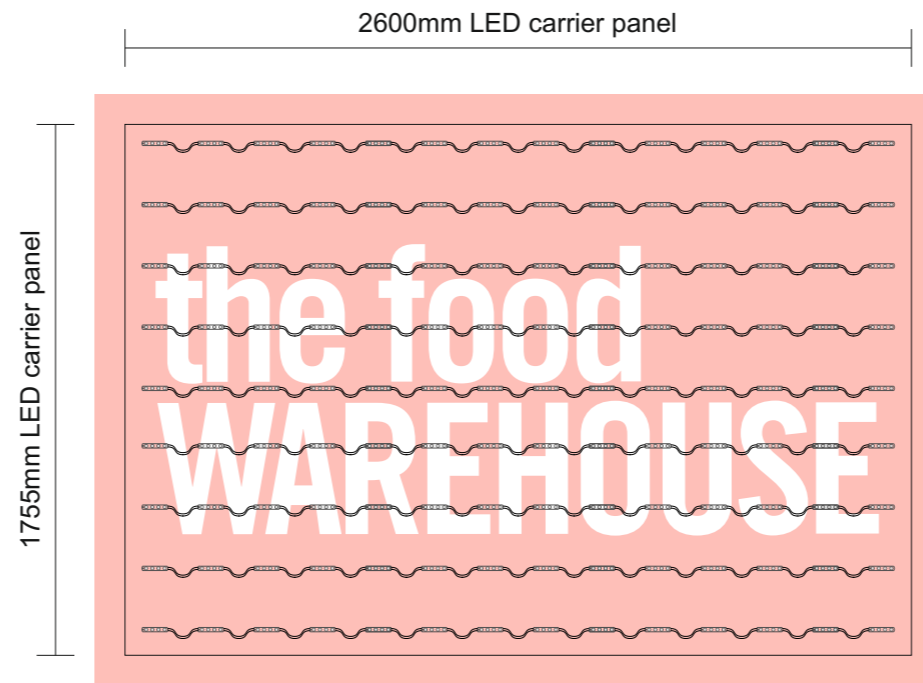


Section A-A Scale 1:10

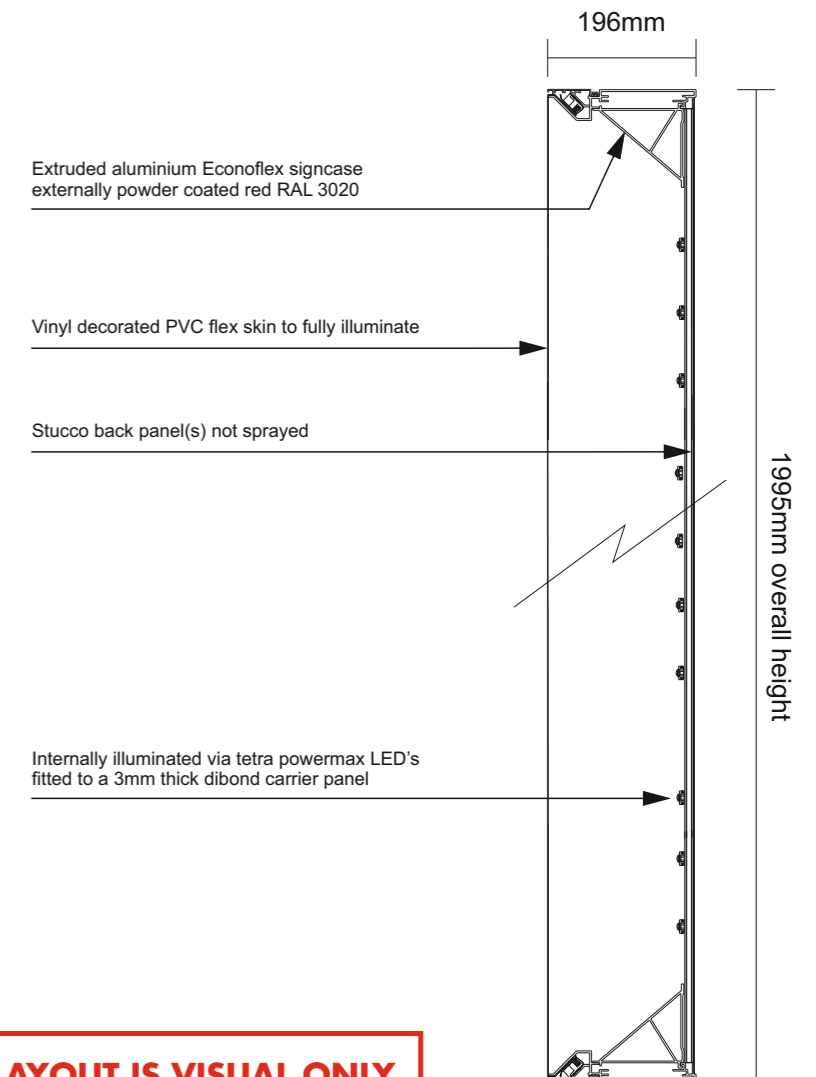

LED LAYOUT IS VISUAL ONLY
LED's required = 14 wide x 9 high
= 126 modules total

C Specification

1-OFF Extruded Econoflex aluminium box, powder coated red RAL 3020 30-40% matt finish. Back panel manufactured from Stucco, sprayed grey RAL 7016 as visible from behind. Vinyl decorated PVC flex skin stretched over face having red background face applied in 3M 3630-33 vinyl with text weeded out to show through white skin. Signcase fully illuminated via GE tetra powermax 4100 colour temperature LED's (5 mods per metre) mounted onto a 3mm thick white dibond carrier panel.

 

Office:

Copyright:

Client:

Job Number & Site: Date:

Scale:

Notes:



Unit 3-4 Arden Park, Arden Road,
Frankley, Birmingham, B45 0JA.
T +44 (0) 121 4577715
F +44 (0) 121 4539355
www.blazesigns.co.uk

DRAWING SHOWN FOR VISUAL PURPOSES ONLY. ACTUAL SIGNAGE CONSTRUCTION (MANUFACTURE, MATERIALS & TECHNIQUES) MAY DIFFER TO THOSE SHOWN & ARE SUBJECT TO FINAL SITE CONDITIONS
BLAZE STANDARD PAINT FINISH IS 60% SEMI GLOSS.
CLIENT TO ADVISE PRIOR TO APPROVAL IF ANY SPECIAL FINISHES ARE REQUIRED

© THE COPYRIGHT OF THIS DRAWING IS OWNED BY BLAZE SIGNS LIMITED AND IS NOT TO BE DISCLOSED TO OTHER PERSONS OR TO BE USED FOR MANUFACTURING PURPOSES WITHOUT PERMISSION.



136963
GLASGOW

05/01/22

1:25


COLOUR REF:	RAL	COLOUR REF:	PANTONE
	3020		<input type="checkbox"/>
	7015		<input type="checkbox"/>
			<input type="checkbox"/>

V1


**** ALL SIZES TBC ****



Obstructed by canopy
Survey required
to confirm sizes

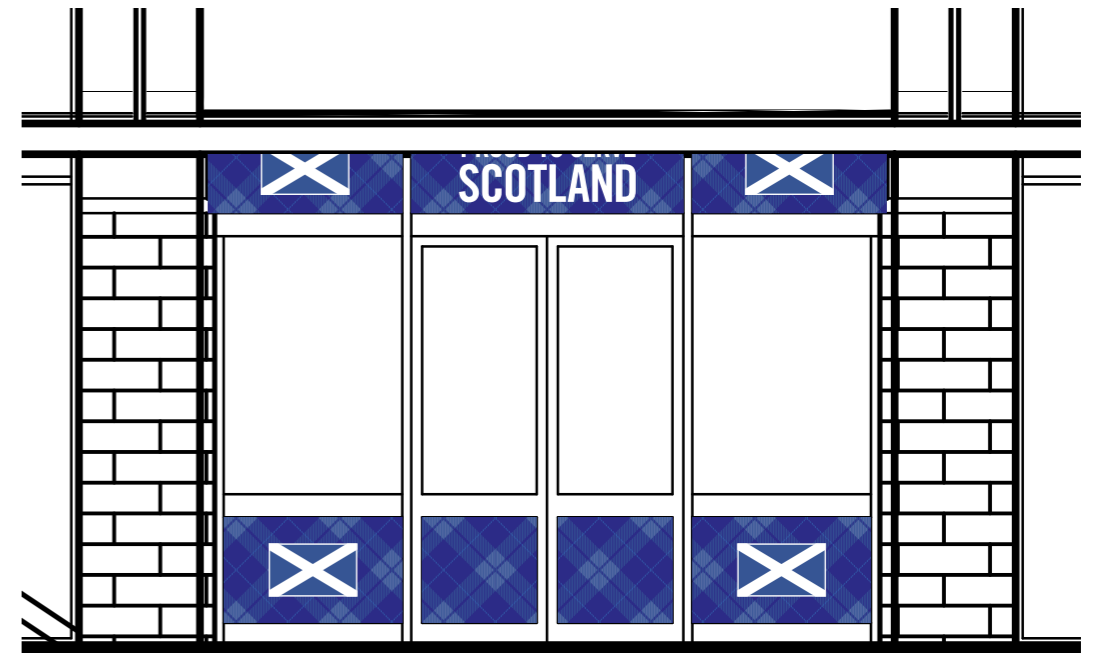

Front Elevation - Scale 1:50

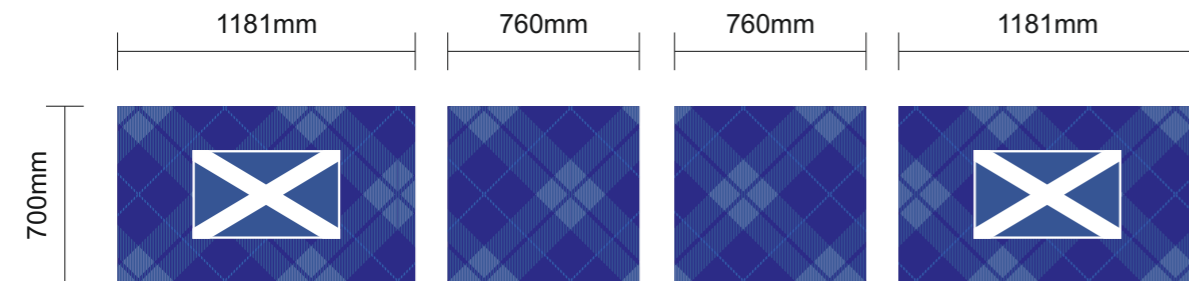


D

Specification


1-OFF

Reverse digitally printed graphics onto clear vinyl backed up in white MD5 vinyl and internally applied to glazing panels.

Alternative: Digitally printed onto white MD5 vinyl overlaid with gloss laminate for external application.

 

Section for window vinyls

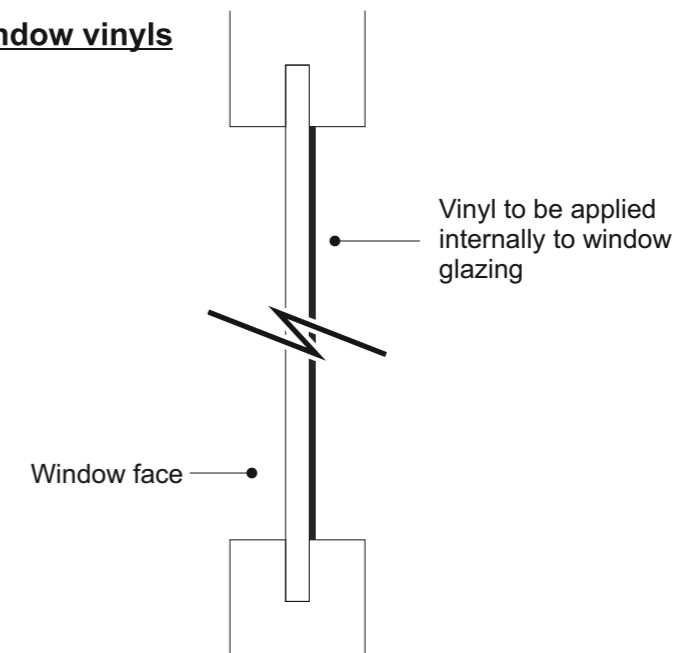

Office:

Copyright:

Client:

Job Number & Site: Date:

Scale:

Notes:



Unit 3-4 Arden Park, Arden Road,
Frankley, Birmingham, B45 0JA.
T +44 (0) 121 4577715
F +44 (0) 121 4539355
www.blazesigns.co.uk

DRAWING SHOWN FOR VISUAL PURPOSES ONLY. ACTUAL SIGNAGE CONSTRUCTION (MANUFACTURE, MATERIALS & TECHNIQUES) MAY DIFFER TO THOSE SHOWN & ARE SUBJECT TO FINAL SITE CONDITIONS
BLAZE STANDARD PAINT FINISH IS 60% SEMI GLOSS
CLIENT TO ADVISE PRIOR TO APPROVAL IF ANY SPECIAL FINISHES ARE REQUIRED

© THE COPYRIGHT OF THIS DRAWING IS OWNED BY BLAZE SIGNS LIMITED AND IS NOT TO BE DISCLOSED TO OTHER PERSONS OR TO BE USED FOR MANUFACTURING PURPOSES WITHOUT PERMISSION.



136963
GLASGOW

05/01/22

1:30

COLOUR REF:	RAL	COLOUR REF:	PANTONE
	3020		<input type="checkbox"/>
	7015		<input type="checkbox"/>
			<input type="checkbox"/>

V1




H

Specification

1-OFF 3mm thick white dibond panel having red background face applied in 3M 3630-33 (matt) vinyl & text 'the food WAREHOUSE' overlaid in white 3M 50 series (matt) vinyl.

Sign face fixed above loading bay door complete with colour coded dome cap covers.

 

Office:

Copyright:

Client:

Job Number & Site: Date:

Scale:

Notes:



Unit 3-4 Arden Park, Arden Road,
Frankley, Birmingham, B45 0JA.
T +44 (0) 121 4577715
F +44 (0) 121 4539355
www.blazesigns.co.uk

DRAWING SHOWN FOR VISUAL PURPOSES ONLY. ACTUAL SIGNAGE CONSTRUCTION (MANUFACTURE, MATERIALS & TECHNIQUES) MAY DIFFER TO THOSE SHOWN & ARE SUBJECT TO FINAL SITE CONDITIONS
BLAZE STANDARD PAINT FINISH IS 60% SEMI GLOSS.
CLIENT TO ADVISE PRIOR TO APPROVAL IF ANY SPECIAL FINISHES ARE REQUIRED

© THE COPYRIGHT OF THIS DRAWING IS OWNED BY BLAZE SIGNS LIMITED AND IS NOT TO BE DISCLOSED TO OTHER PERSONS OR TO BE USED FOR MANUFACTURING PURPOSES WITHOUT PERMISSION.




136963
GLASGOW

05/01/22

1:10

COLOUR REF:	RAL	COLOUR REF:	PANTONE
	3020		<input type="checkbox"/>
	7015		<input type="checkbox"/>
			<input type="checkbox"/>



V1

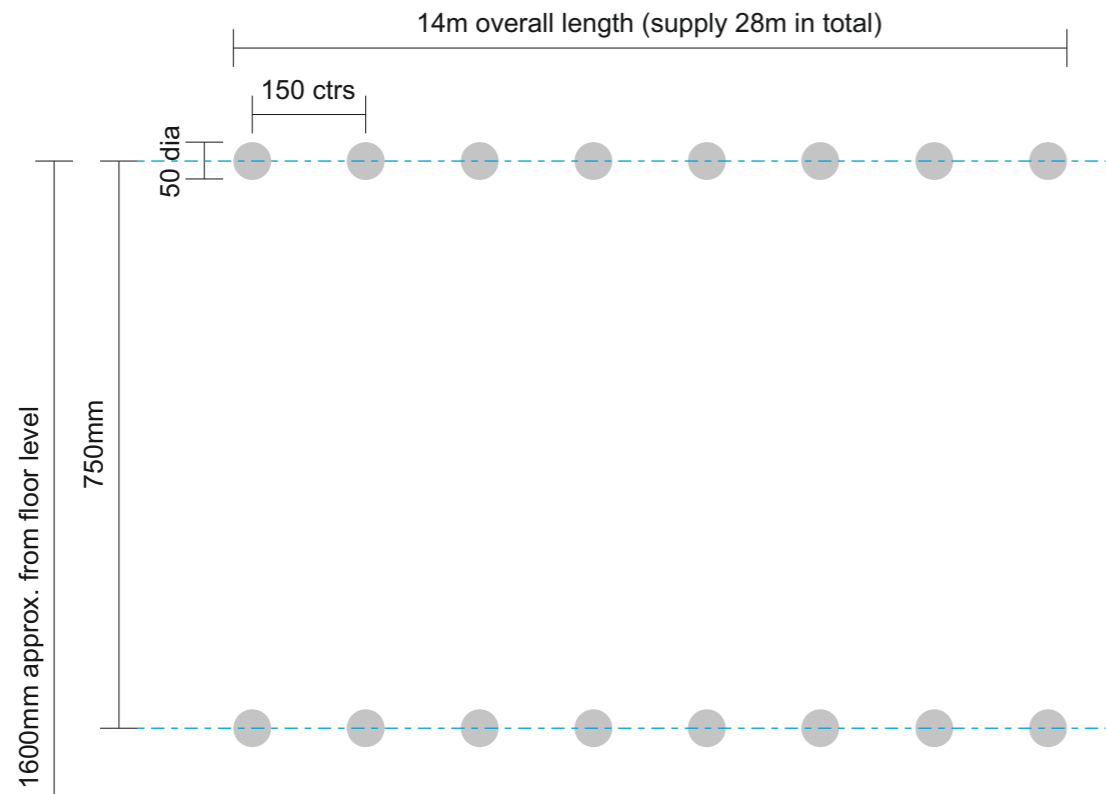

Specification

2 lines of frosted IP M5805 vinyl dots applied internally to shop front glazing.

Supply 28 metres overall length

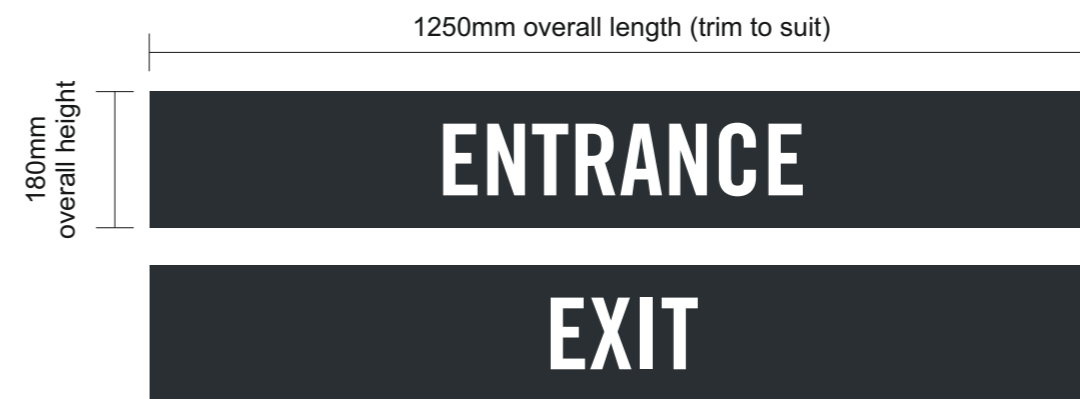 

2-OFF of each required

Specification

Digitally printed graphics onto MD5 self adhesive vinyl overlaid in gloss laminate applied either side of glazing in doors approx 1200mm fitted from floor level to underside of vinyl.

Office:

Copyright:

Client:

Job Number & Site: Date:

Scale:

Notes:



Unit 3-4 Arden Park, Arden Road,
Frankley, Birmingham, B45 0JA.
T +44 (0) 121 4577715
F +44 (0) 121 4539355
www.blazesigns.co.uk

DRAWING SHOWN FOR VISUAL PURPOSES ONLY. ACTUAL SIGNAGE CONSTRUCTION (MANUFACTURE, MATERIALS & TECHNIQUES) MAY DIFFER TO THOSE SHOWN & ARE SUBJECT TO FINAL SITE CONDITIONS
BLAZE STANDARD PAINT FINISH IS 60% SEMI GLOSS.
CLIENT TO ADVISE PRIOR TO APPROVAL IF ANY SPECIAL FINISHES ARE REQUIRED

© THE COPYRIGHT OF THIS DRAWING IS OWNED BY BLAZE SIGNS LIMITED AND IS NOT TO BE DISCLOSED TO OTHER PERSONS OR TO BE USED FOR MANUFACTURING PURPOSES WITHOUT PERMISSION.



136963
GLASGOW

05/01/22

1:10

COLOUR REF:	RAL	COLOUR REF:	PANTONE
	3020		<input type="checkbox"/>
	7015		<input type="checkbox"/>
			<input type="checkbox"/>

V1