




Existing West Elevation

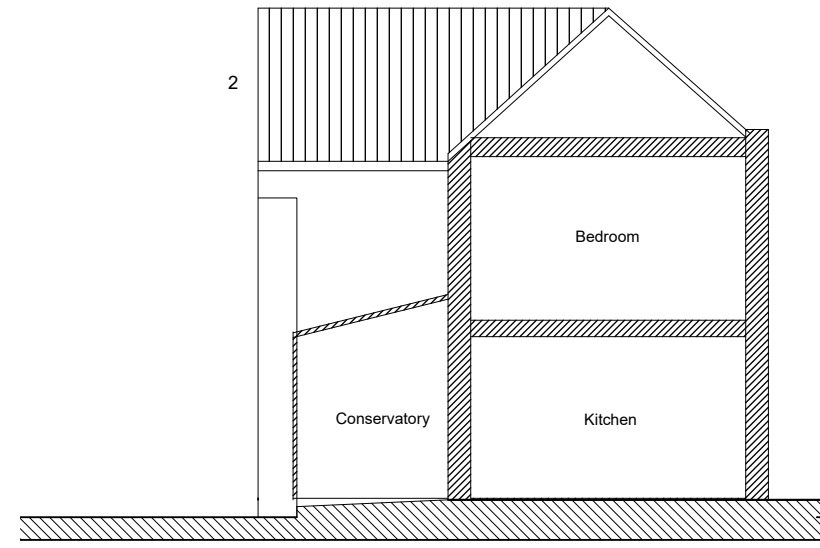

Existing Section A-A

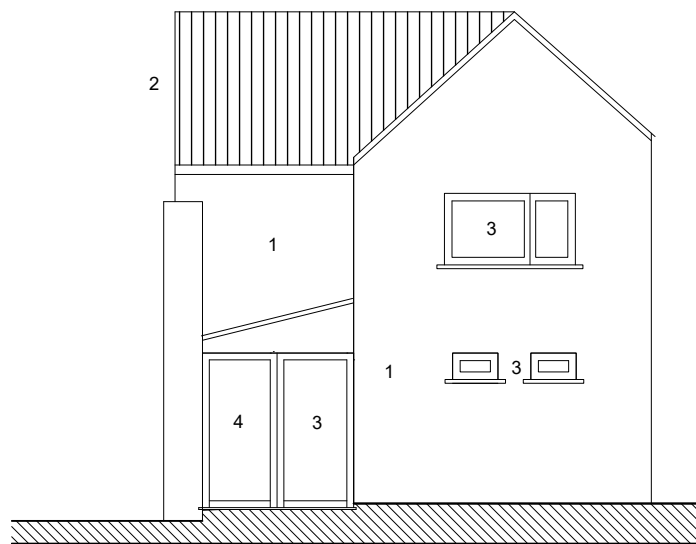

Existing East Elevation

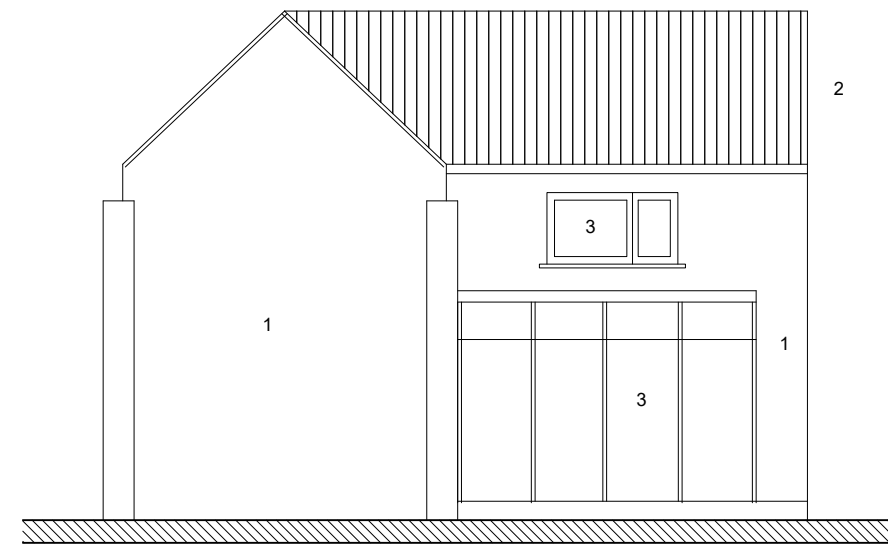

Existing South Elevation

Revisions No Date Item

STUART MORTON
ARCHITECTURAL DESIGN

PRODUCED BY:
Stuart Morton
Morton Architectural Design

Grove Farm, Aylsham Road,
Swanton Abbott, Norwich,
Norfolk. NR10 5DL

Tel : 07769553295
Email : Stuart@mortonarchitecture.co.uk
www.mortonarchitecture.co.uk

Client: Mr & Mrs Thompson
Site Address: Inglenook Cottage, The Street, Swafield, NR28 0RL

Title: Existing Elevations

Dwg No: 104

Initial: SJM

Date:
February 2022

Scale: 1:100 @ A3

Job No:
MAD/22/01

COPYRIGHT
This drawing is the copyright of Stuart Morton.
All rights described in chapter IV of the Copyright, Designs and Patents Act 1988 have been generally asserted.
All errors, omissions and discrepancies should be reported immediately to Stuart Morton. All dimensions are to be checked before any site work, construction or fabrication of any kind is undertaken by the contractor, his sub-contractor or suppliers. Do not scale from the plans, use only labelled or grid dimensions. Any deviation from the drawing is to be reported to Stuart Morton.

© Stuart Morton - This drawing must not be reproduced in any form without prior written agreement

Existing Materials:

1. Brick, painted white.
2. Roof tiles - Red.
3. Windows - upvc, white.
4. Doors - upvc, white.

