



Ground Floor

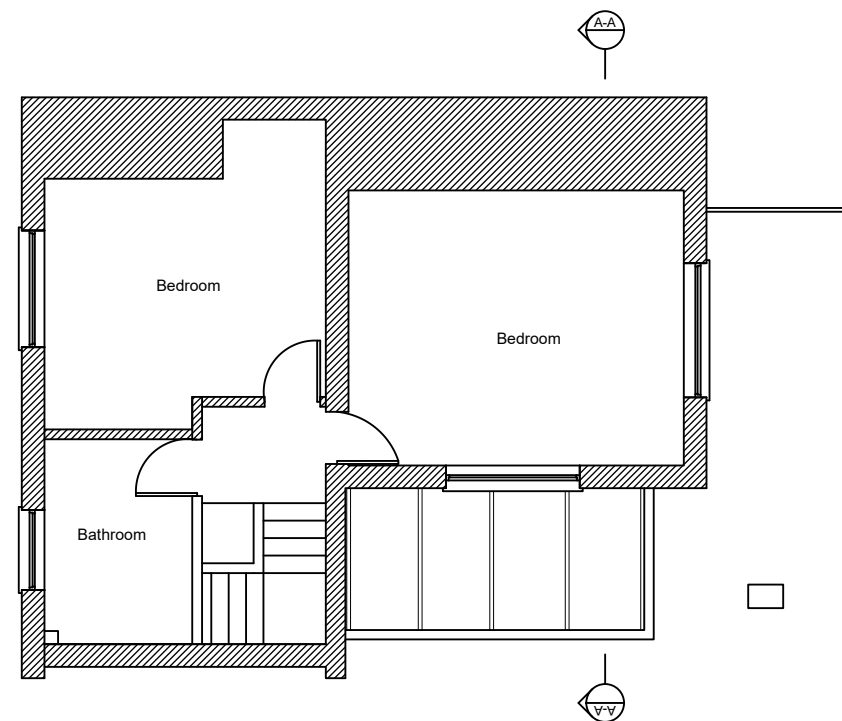

First Floor

Revisions No Date Item

 STUART MORTON ARCHITECTURAL DESIGN	PRODUCED BY:		Client: Mr & Mrs Thompson Site Address: Inglenook Cottage, The Street, Swaffield, NR28 0RL		COPYRIGHT This drawing is the copyright of Stuart Morton. All rights described in chapter IV of the Copyright, Designs and Patents Act 1988 have been generally asserted. All errors, omissions and discrepancies should be reported immediately to Stuart Morton. All dimensions are to be checked before any site work, construction or fabrication of any kind is undertaken is by the contractor, his sub-contractor or suppliers. Do not scale from the plans, use only labelled or grid dimensions. Any deviation from the drawing is to be reported to Stuart Morton. © Stuart Morton - This drawing must not be reproduced in any form without prior written agreement	
	Stuart Morton Morton Architectural Design Grove Farm, Aylsham Road, Swanton Abbott, Norwich, Norfolk. NR10 5DL		Title: Existing Floor plans			Dwg No: 103 Initial: SJM
	Tel : 07769553295 Email : Stuart@mortonarchitecture.co.uk www.mortonarchitecture.co.uk		Date: February 2022	Scale: 1:100 @ A3		Job No: MAD/22/01

