

Notes

- 1. ALL DIMENSIONS ARE IN MILLIMETRES AND LEVELS IN METRES.
- 2. THIS DRAWING TO BE READ IN CONJUNCTION WITH RELEVANT ARCHITECTS' AND ENGINEER'S DRAWINGS AND SPECIFICATIONS.

P1	25.01.2022	ST	
Rev.	Date	By	Details of Revision

Client: MR A GARG

Address: 138 WESTWOOD LANE, WELLING, DA16 2HH

Project: SINGLE STOREY REAR EXTENSION  
& FRONT PORCH

Title: GROUND FLOOR PLAN

DESIGN TEAM

8 FARM VALE, BEXLEY, DA5 1NU



ARCHITECTURAL/CIVIL & STRUCTURAL ENGINEERS

Design Team

Status: PLANNING

Drawn by	A3@Scales 1:100		
Date	Eng.	Chk.	App'd.
JAN 2022			
File Ref.			

Drawing No.	Sheet No.
01/DT/01/2022	1

 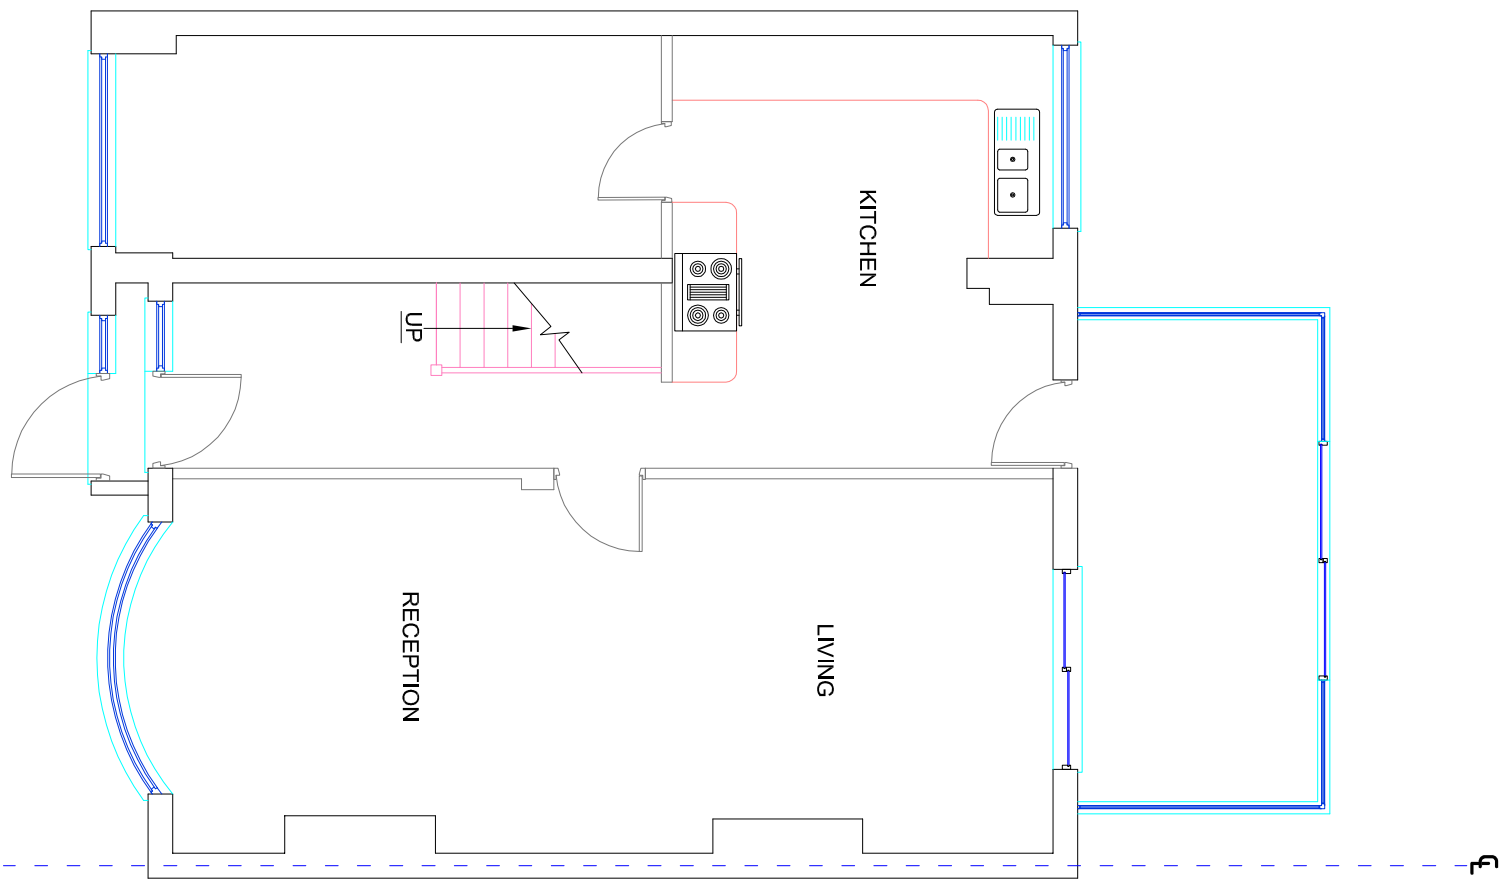

- HEAT DETECTOR WITH SOUNDER
- SMOKE DETECTOR WITH BATTERY BACK UP

