



NOTES:
All dimensions must be checked on site and not scaled from this drawing.

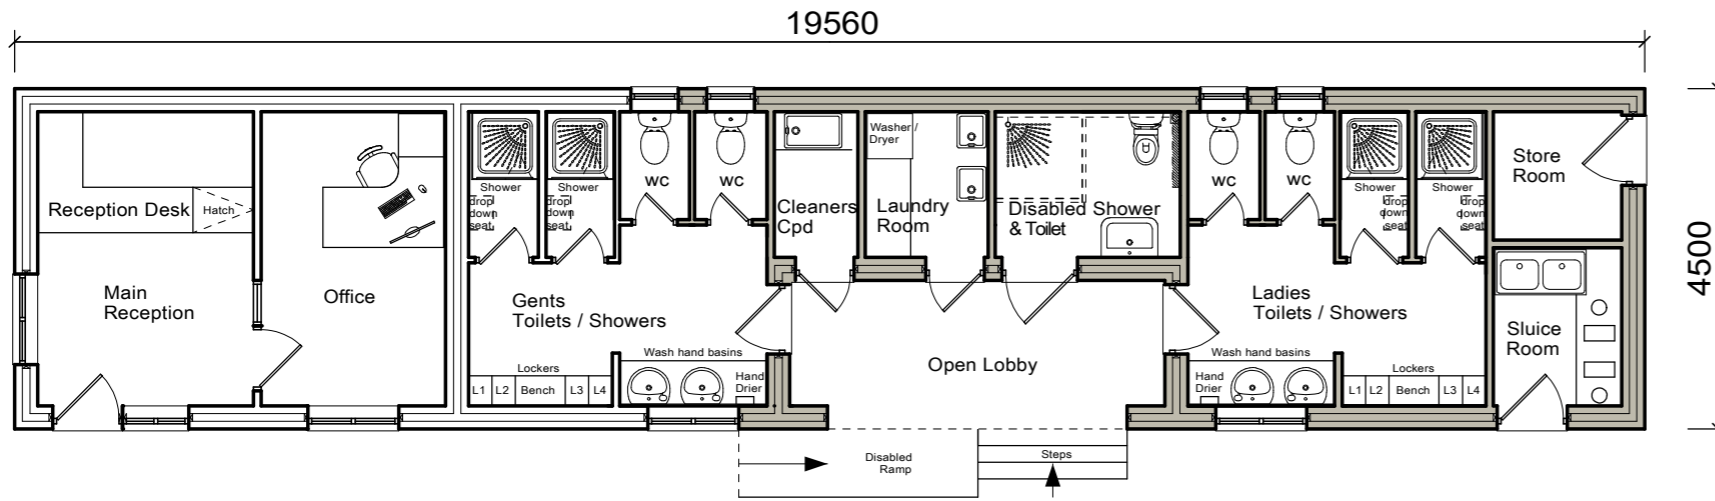


Toilet & Shower Block
Floor Plan

Solar Panels supplied and fitted as per manufacturers recommendations

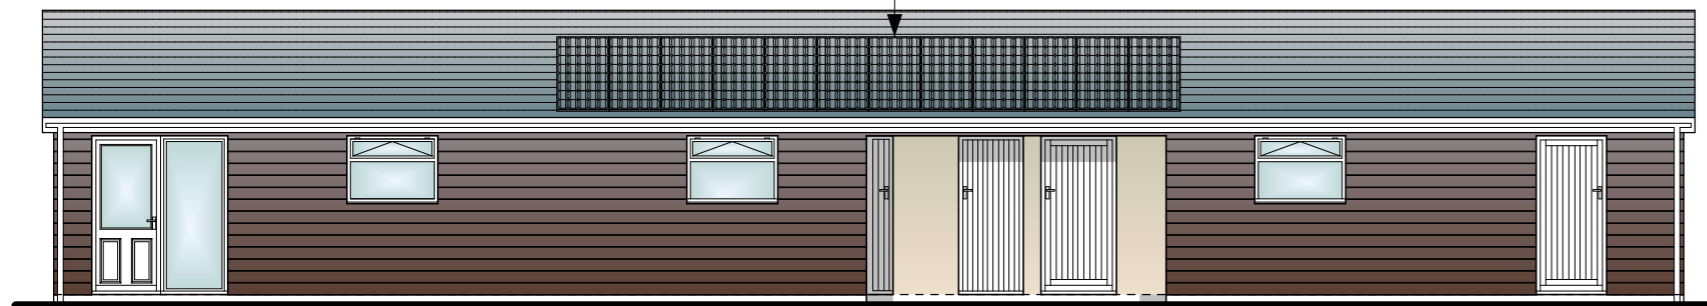


South West Elevation

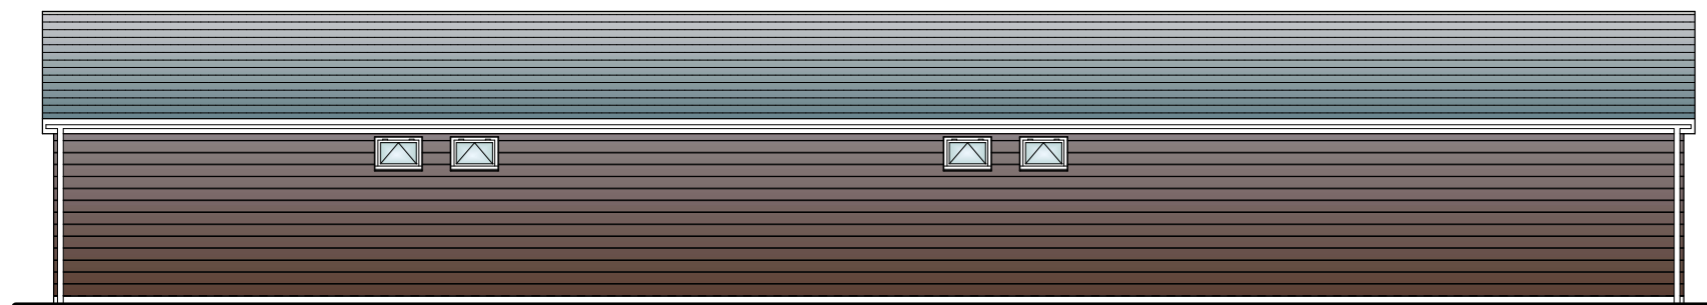


North East Elevation

Shower / Toilet Block:-

- Timber clad
- Blockwork
- Plain Tile Roof

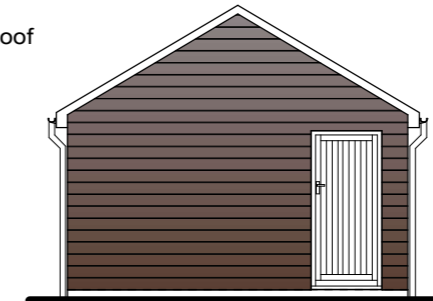

South East Elevation

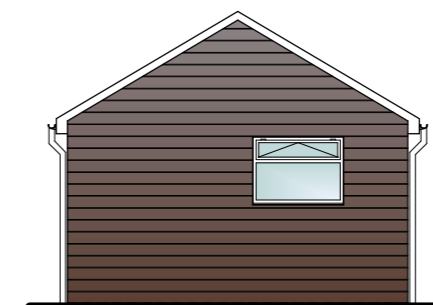

North West Elevation

Client

Mr P Cosnett

Job Title

Proposed Toilet & Shower Block with Office / Reception for Caravan & Camping park at Quarryfields Camping

Drawing Title

Reception Area,
Toilet / Shower Block
Floor Plan &
Elevations

Scale 1:100 A3

Date January 2022 Drawn by T.M.

Drg No.	71284:1002	Rev	-
---------	------------	-----	---

Trevor Mennell Planning
Planning & Architectural
Consultants
The Gables | Kendricks Bank |
Bayston Hill | Shrewsbury |
Shropshire | SY3 0EH