



NOTES:  
All dimensions must be checked on site and not scaled from this drawing.

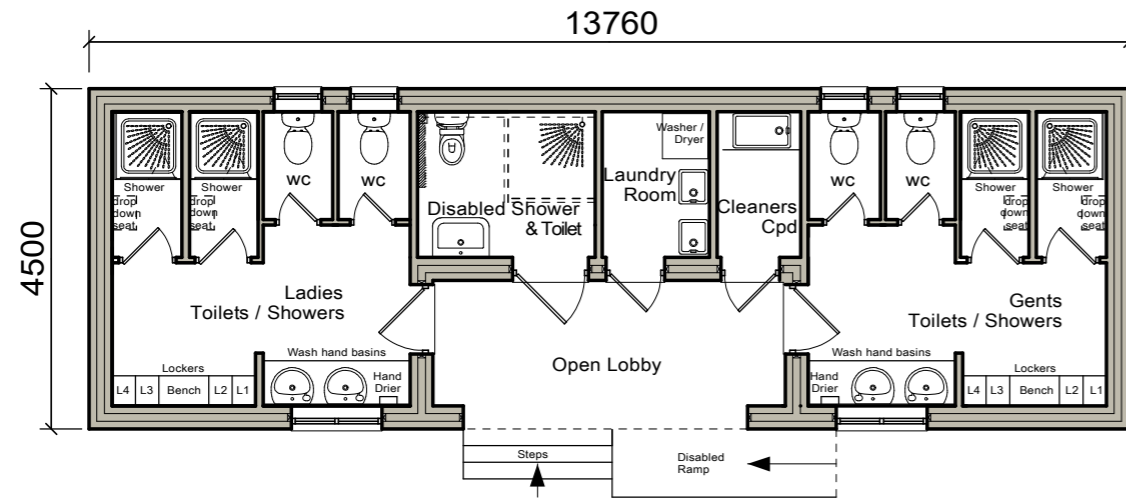


## Toilet & Shower Block Floor Plan

Overall: 61.92 sq.m

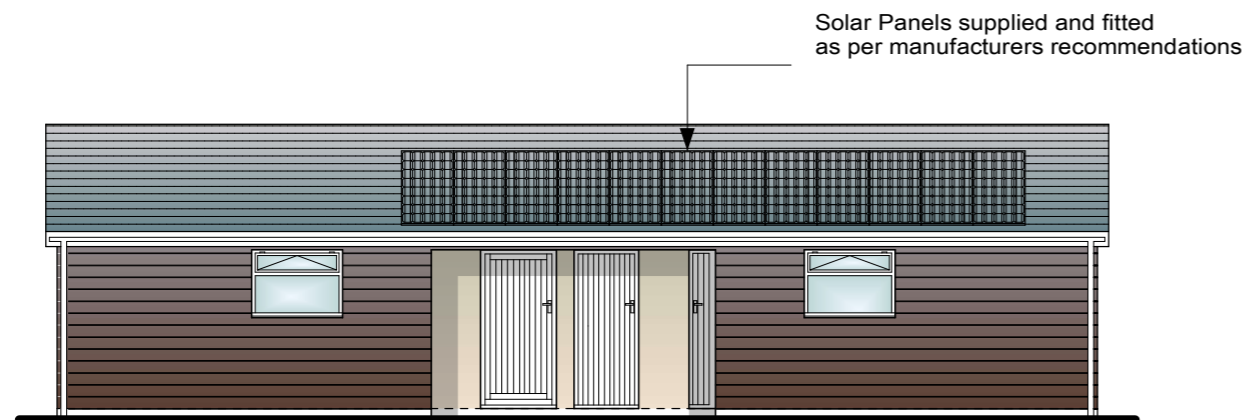

South Elevation

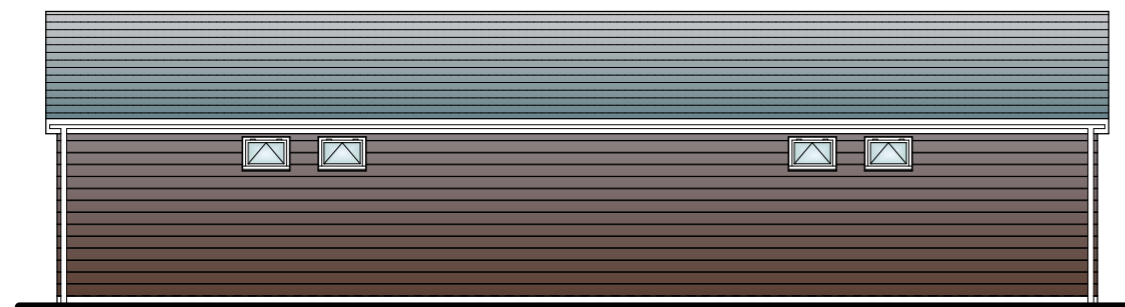


North Elevation


Shower / Toilet Block:-

Timber clad  
Blockwork

Plain Tile Roof

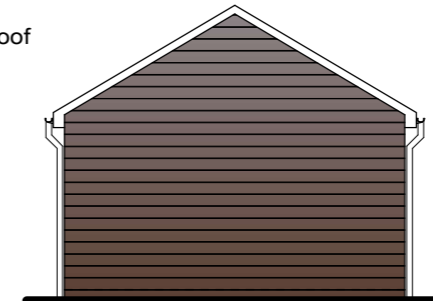

West Elevation

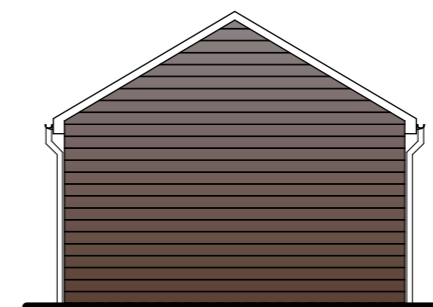

East Elevation

Client

Mr P Cosnett

Job Title

Proposed Toilet & Shower  
Block for Tent and Glamping Pod  
Area at  
Quarryfields Camping

Drawing Title

Toilet / Shower Block  
Floor Plan &  
Elevations

Scale 1:100 A3

Date January 2022 Drawn by T.M.

Drg No.	71284:1003	Rev	-
---------	------------	-----	---

Trevor Mennell Planning  
Planning & Architectural  
Consultants

The Gables | Kendricks Bank |  
Bayston Hill | Shrewsbury |  
Shropshire | SY3 0EH