



Side Elevation




Front Elevation

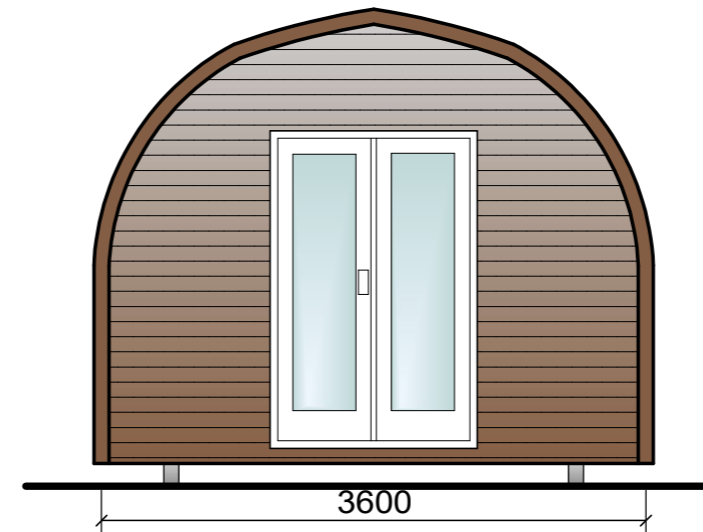

Side Elevation

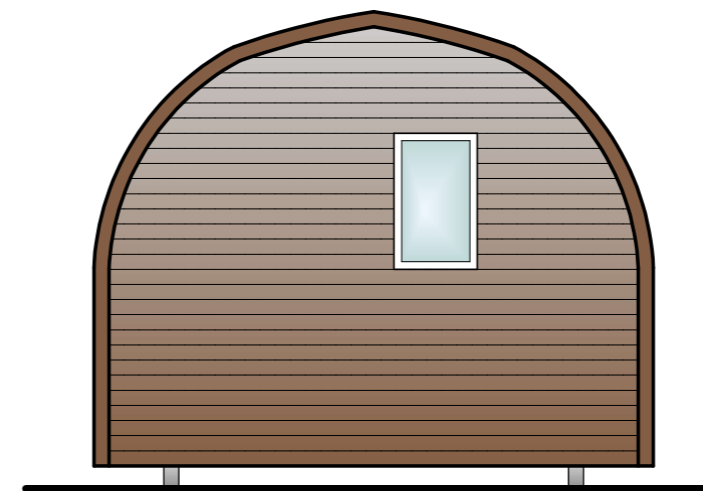

Rear Elevation

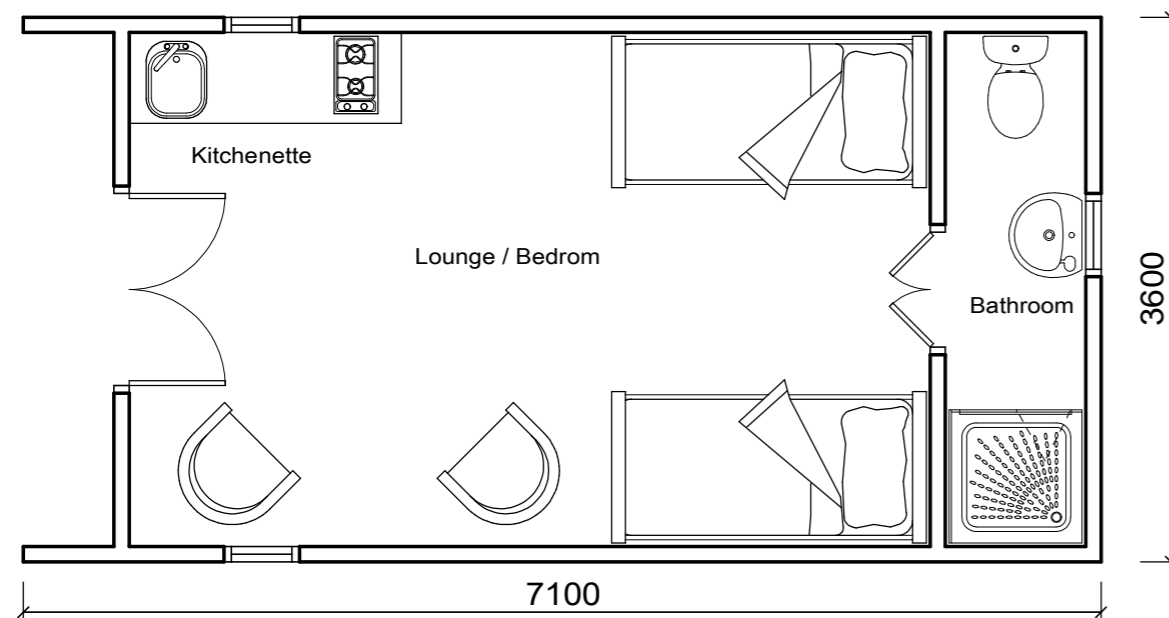

Floor Plan



Example of Pod Design

NOTES:
All dimensions must be checked on site and not scaled from this drawing.

Client

Mr P Cosnett

Job Title

Proposed Camping Pods for Caravan and Camping Site at Quarryfields Camping

Drawing Title

Typical Camping Pod Elevations & Floor Plan

Scale 1:50 A3

Date January 2022 Drawn by T.M.

Drg No.	71284:1004	Rev	-
---------	------------	-----	---

Trevor Mennell Planning
 Planning & Architectural
 Consultants
 The Gables | Kendrick's Bank |
 Bayston Hill | Shrewsbury |
 Shropshire | SY3 0EH