


BOUNDARY

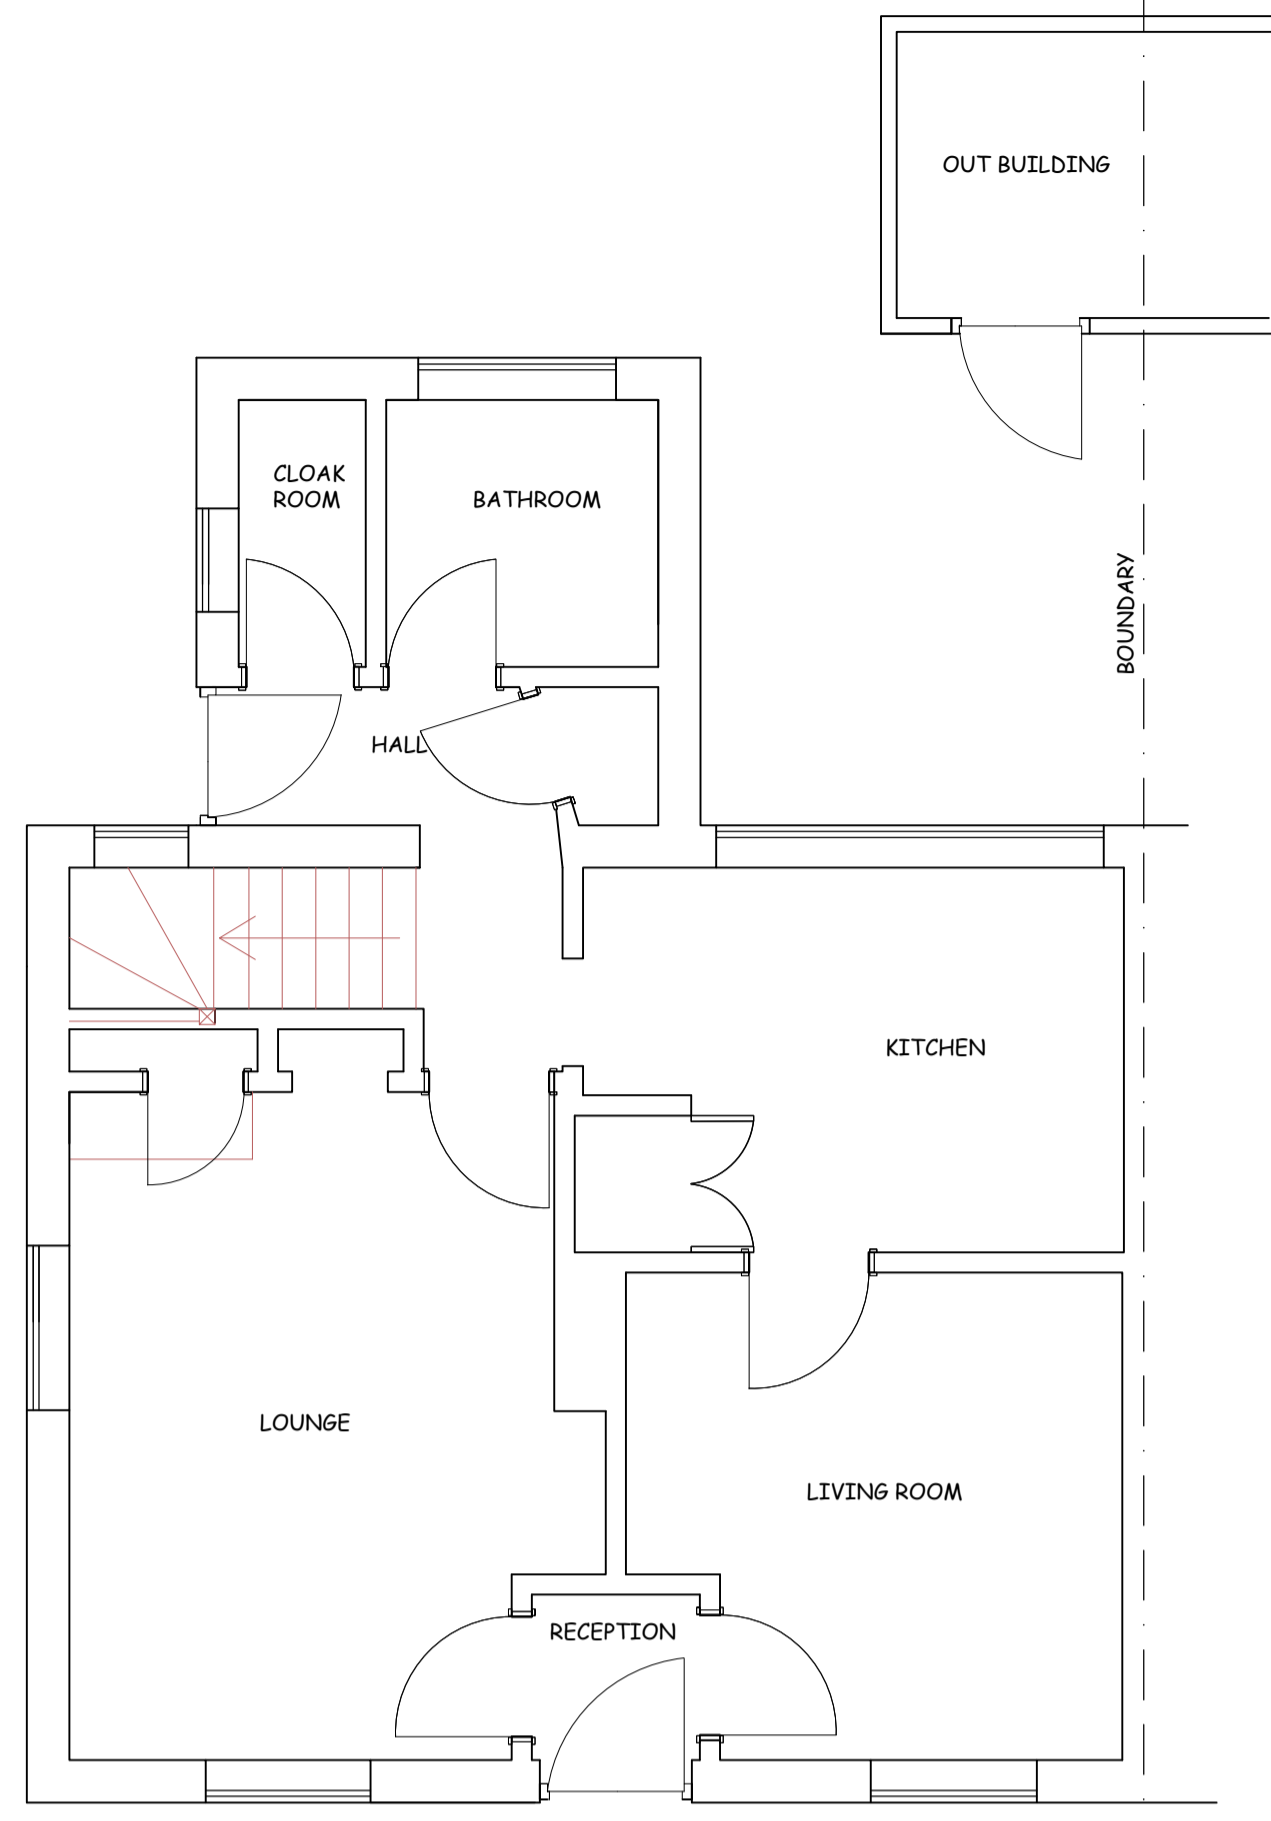

EXISTING GROUND FLOOR PLAN
SCALE 1:50

BOUNDARY



BOUNDARY

BOUNDARY

BOUNDARY

BOUNDARY


BOUNDARY

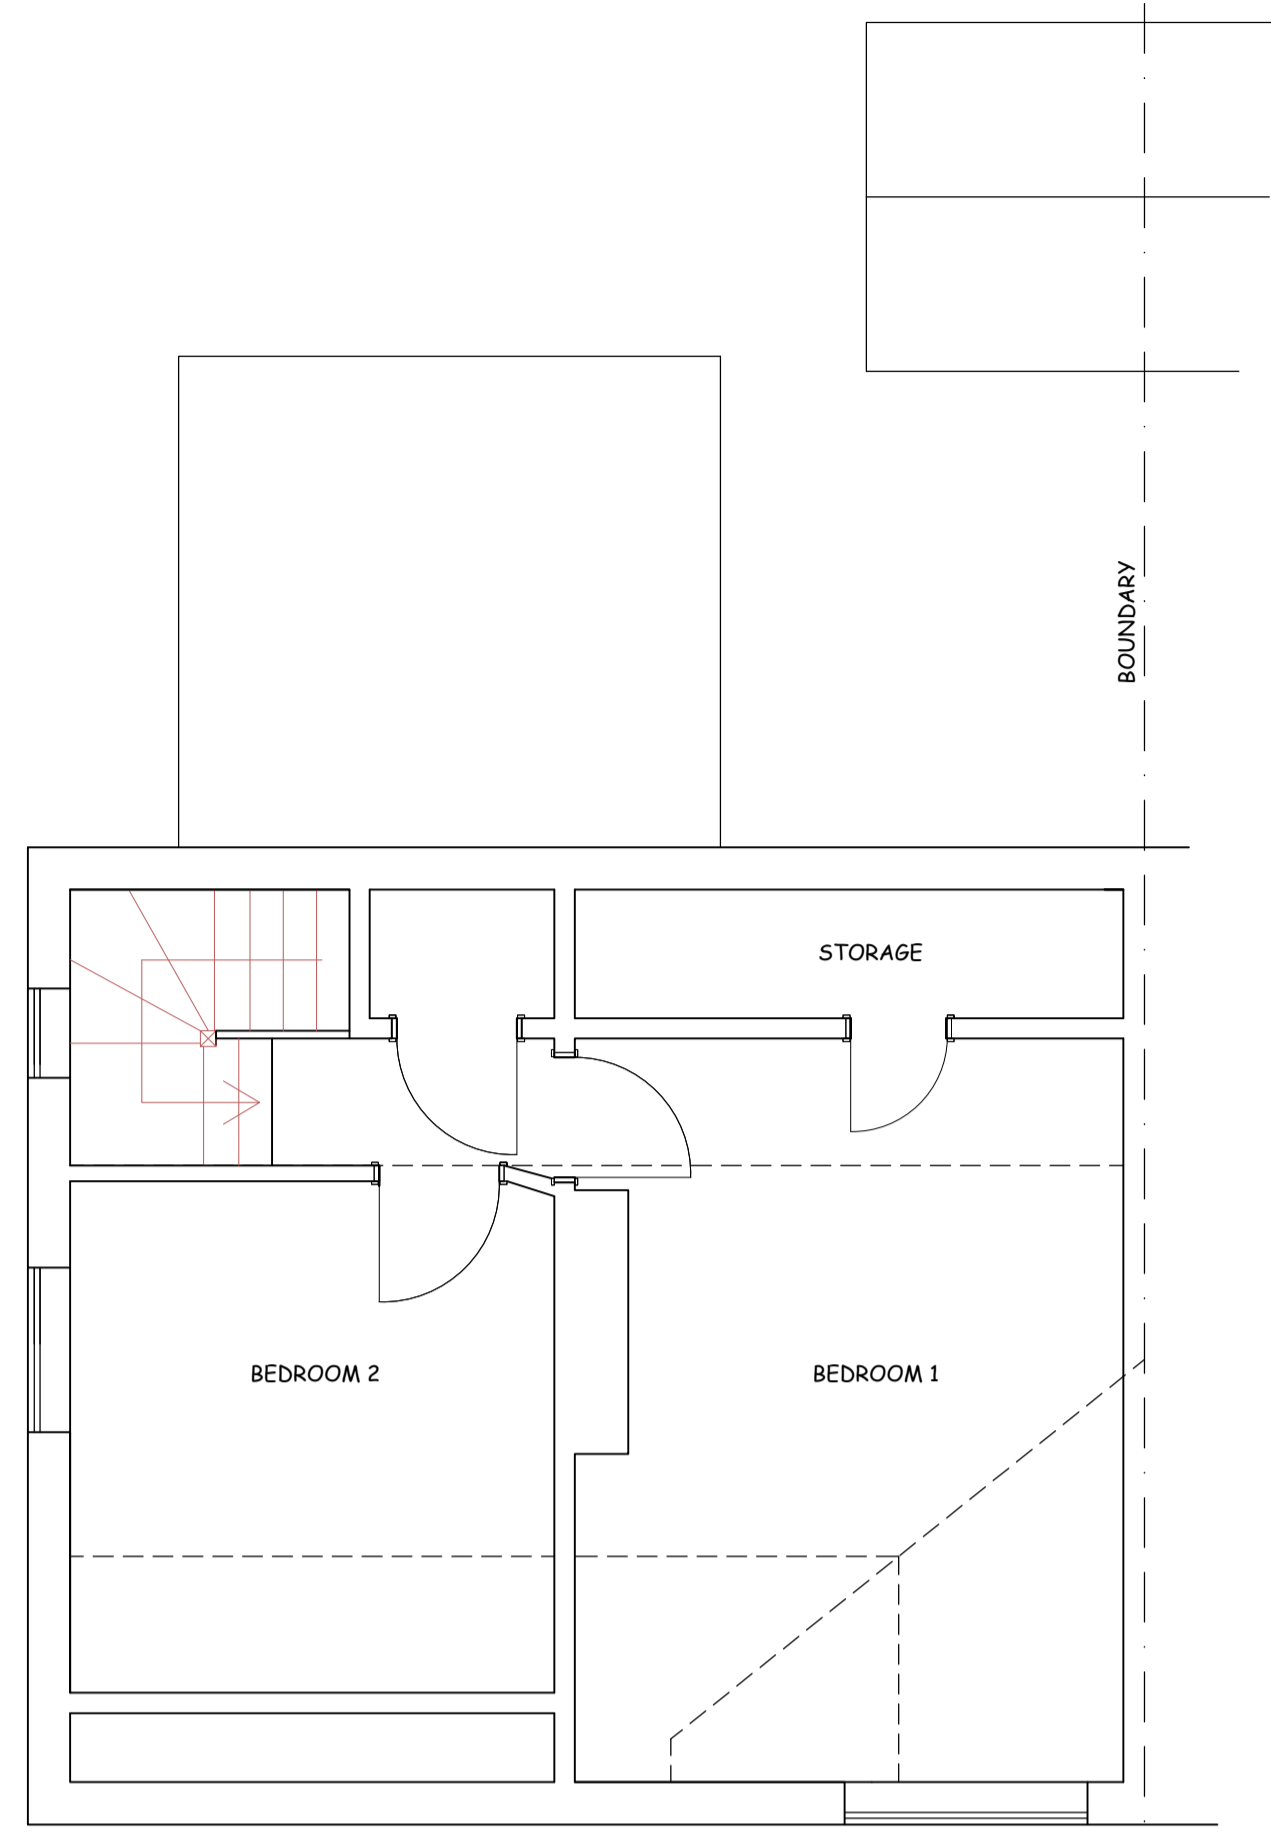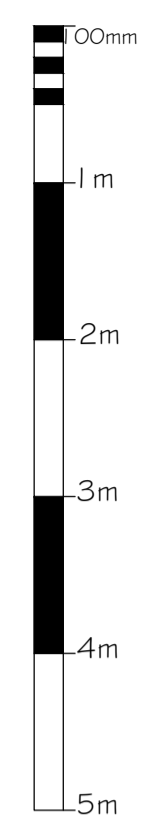

EXISTING FIRST FLOOR PLAN
SCALE 1:50

BOUNDARY

BOUNDARY

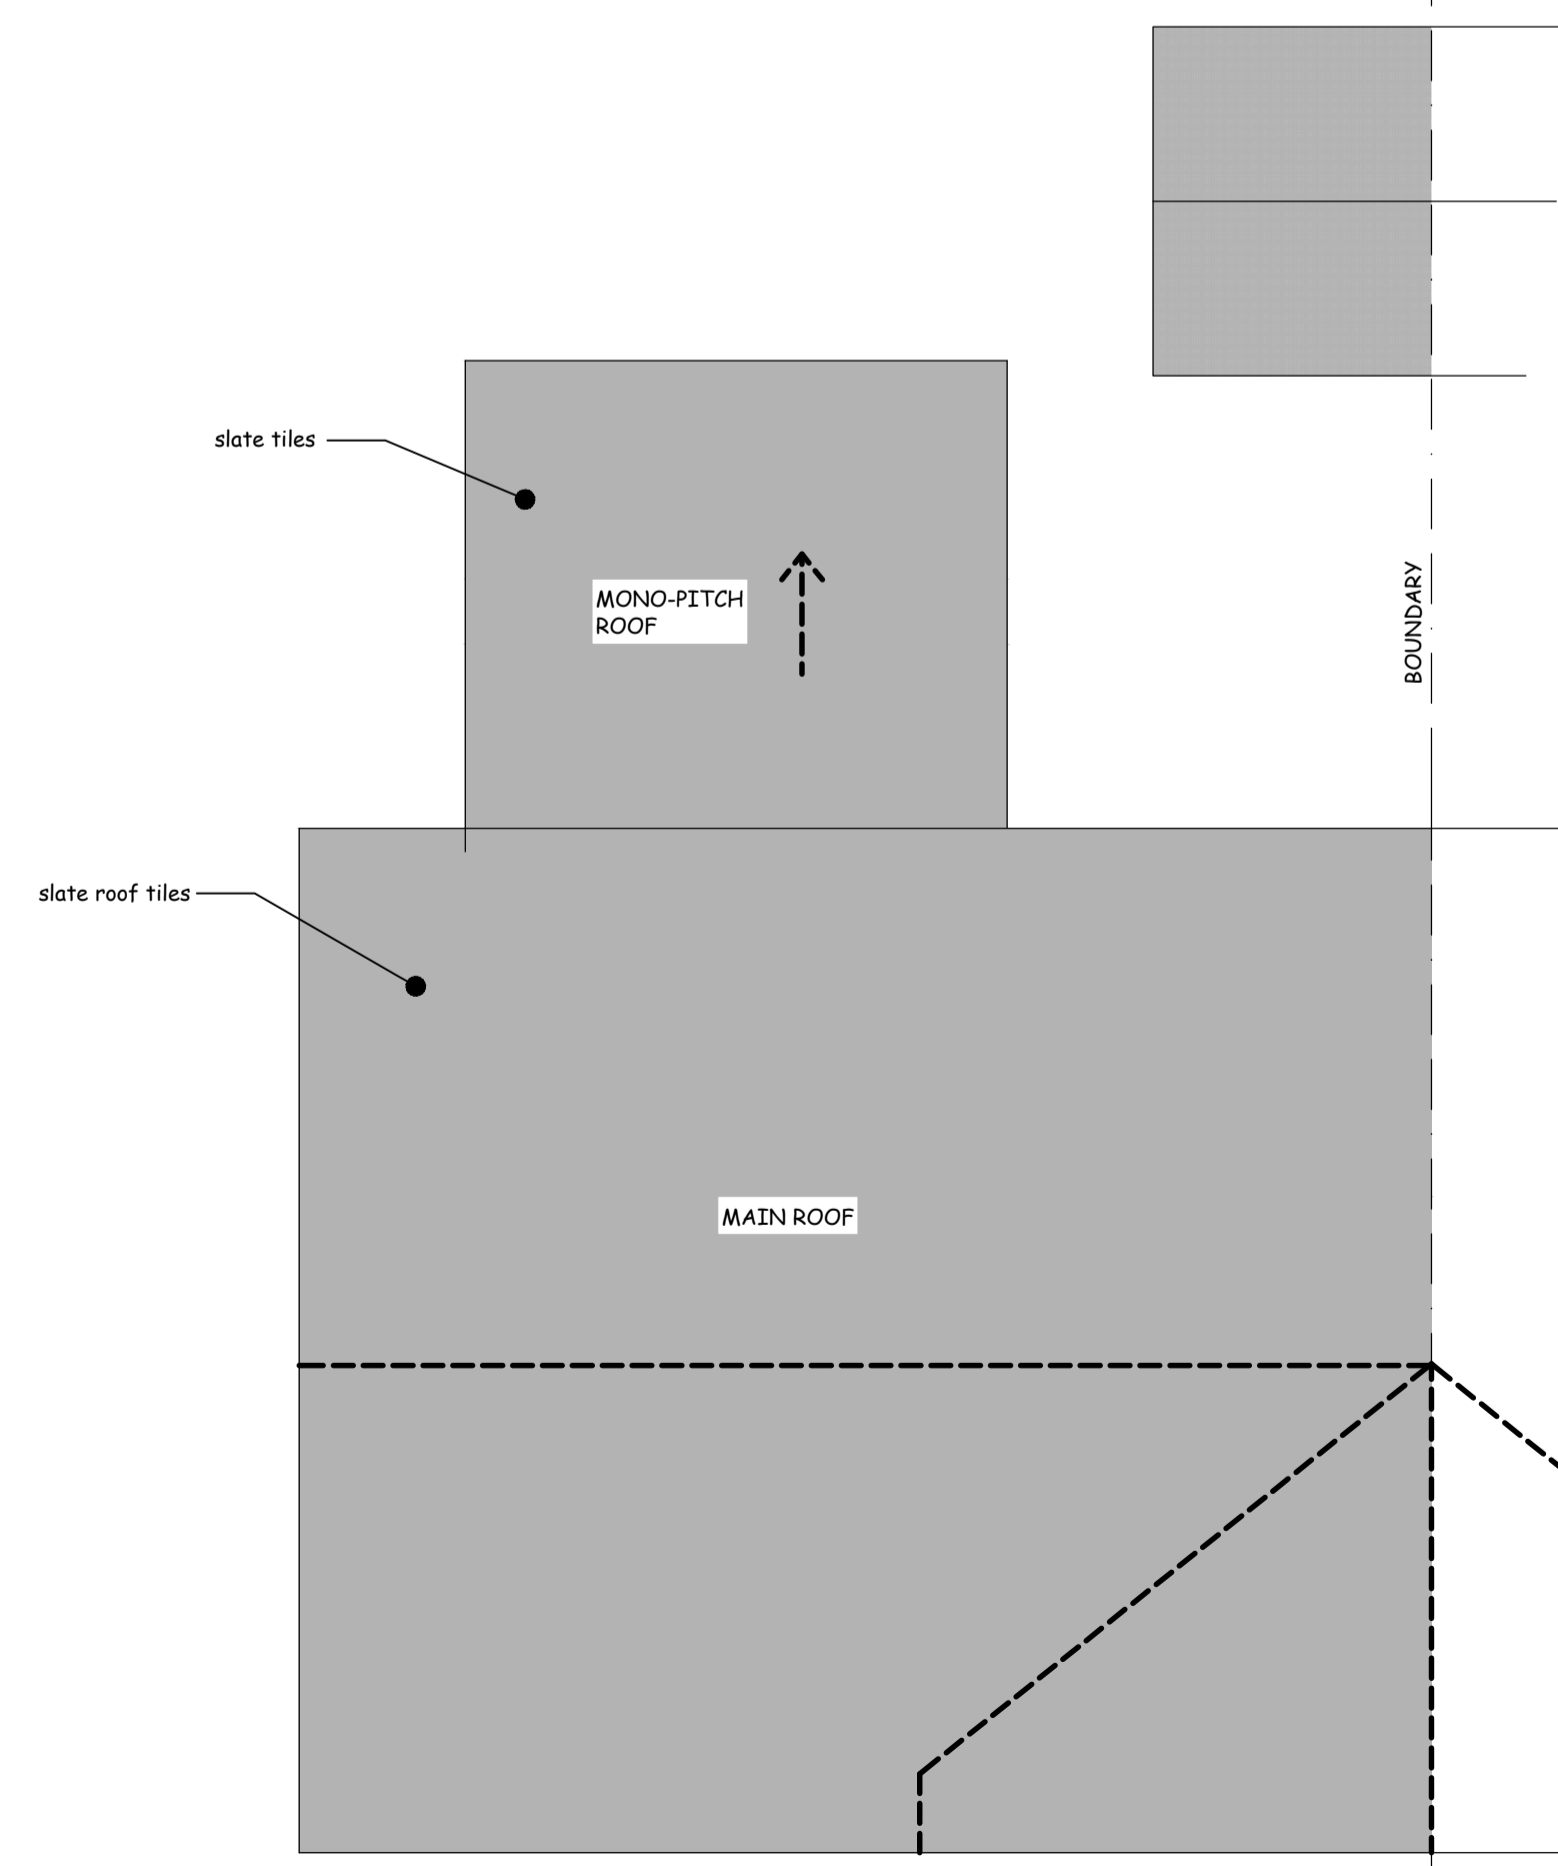

EXISTING ROOF LAYOUT
SCALE 1:50

BOUNDARY

BOUNDARY

REVISION NOTES

REV	DATE	DESCRIPTION	REV BY	CHECKED



SOLID STATE STRUCTURES
 Architectural & Structural Engineering
 Bungay Office: 137 Old Yarmouth Road, Ellingham, Bungay, NR35 2PG
 Tel: 07966673637
 Stroud Office: 45 Bisley Road, Stroud, GL5 1HF
 Tel: 07855780034
 Email: info@solidstatestructures.co.uk
 www.solidstatestructures.co.uk

CLIENT
 S R Calver (Building Contractors) Limited

PROJECT
 36 Edgar Road, Stowmarket

DRAWING TITLE
 EXISTING GROUND, FIRST FLOOR
 PLANS AND ROOF LAYOUT

DRAWING NUMBER SSS-22006	REV P1	PAPER SIZE A1
-----------------------------	-----------	------------------

DRAWN BY RJP	DATE DRAWN 25.01.22	CHECKED BY	DATE CHECKED
-----------------	------------------------	------------	--------------

PLANNING

Note: Responsibility is not accepted for errors made by others in scaling from this drawing.
All dimensions to be confirmed on site.