




Existing South (Front) Elevation
Scale: 1:100

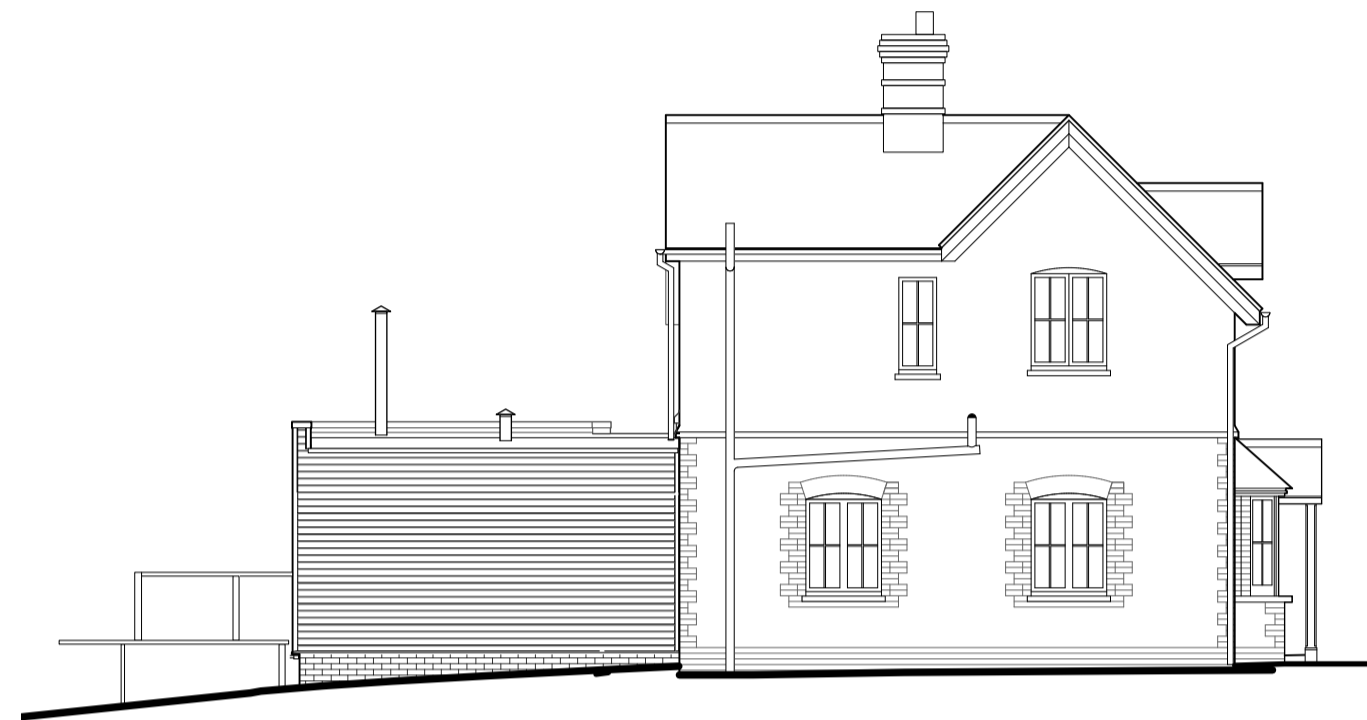


Existing East (Side) Elevation
Scale: 1:100




Existing West (Side) Elevation
Scale: 1:100




Existing West (Side) Elevation
Scale: 1:100

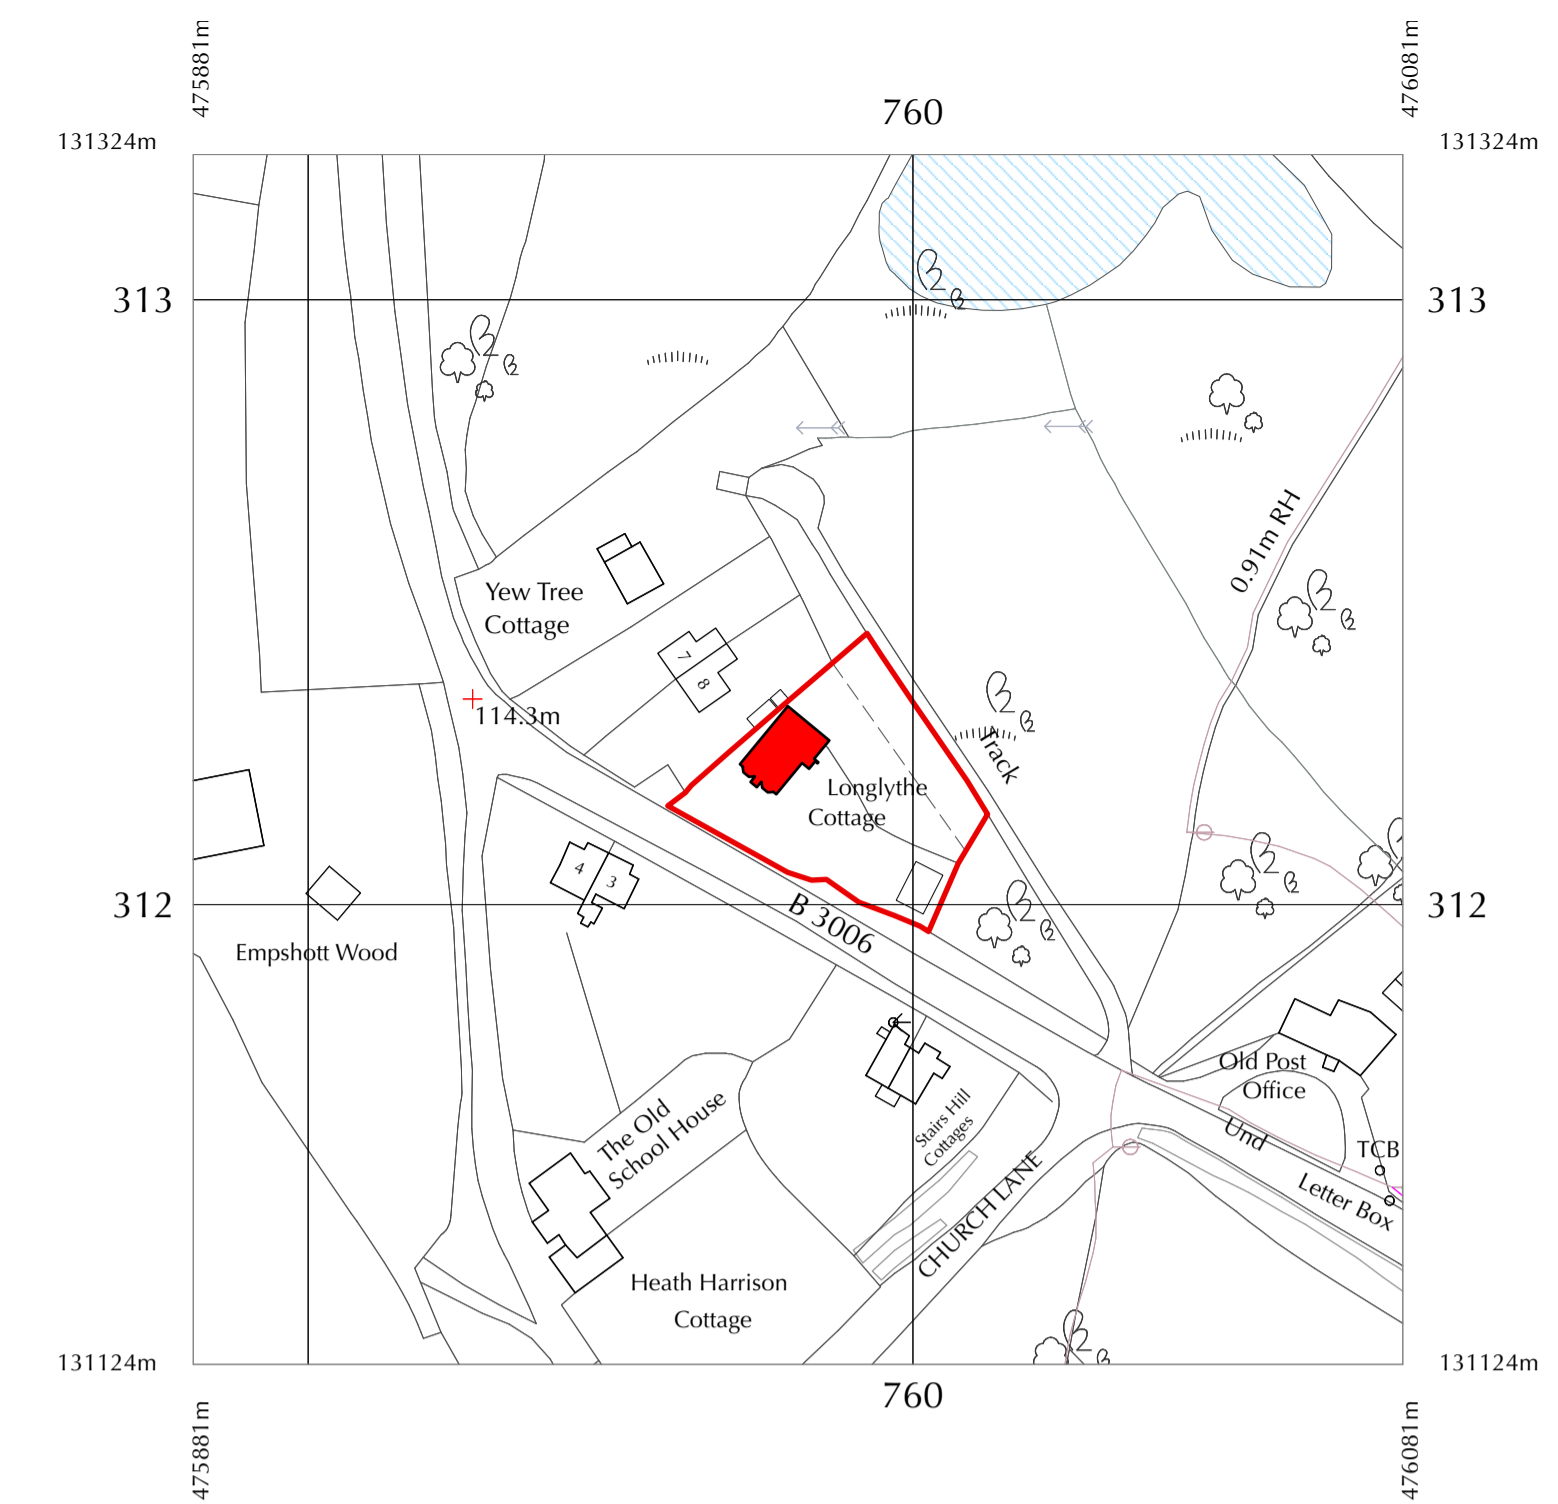


Location plan
Scale: 1:1250

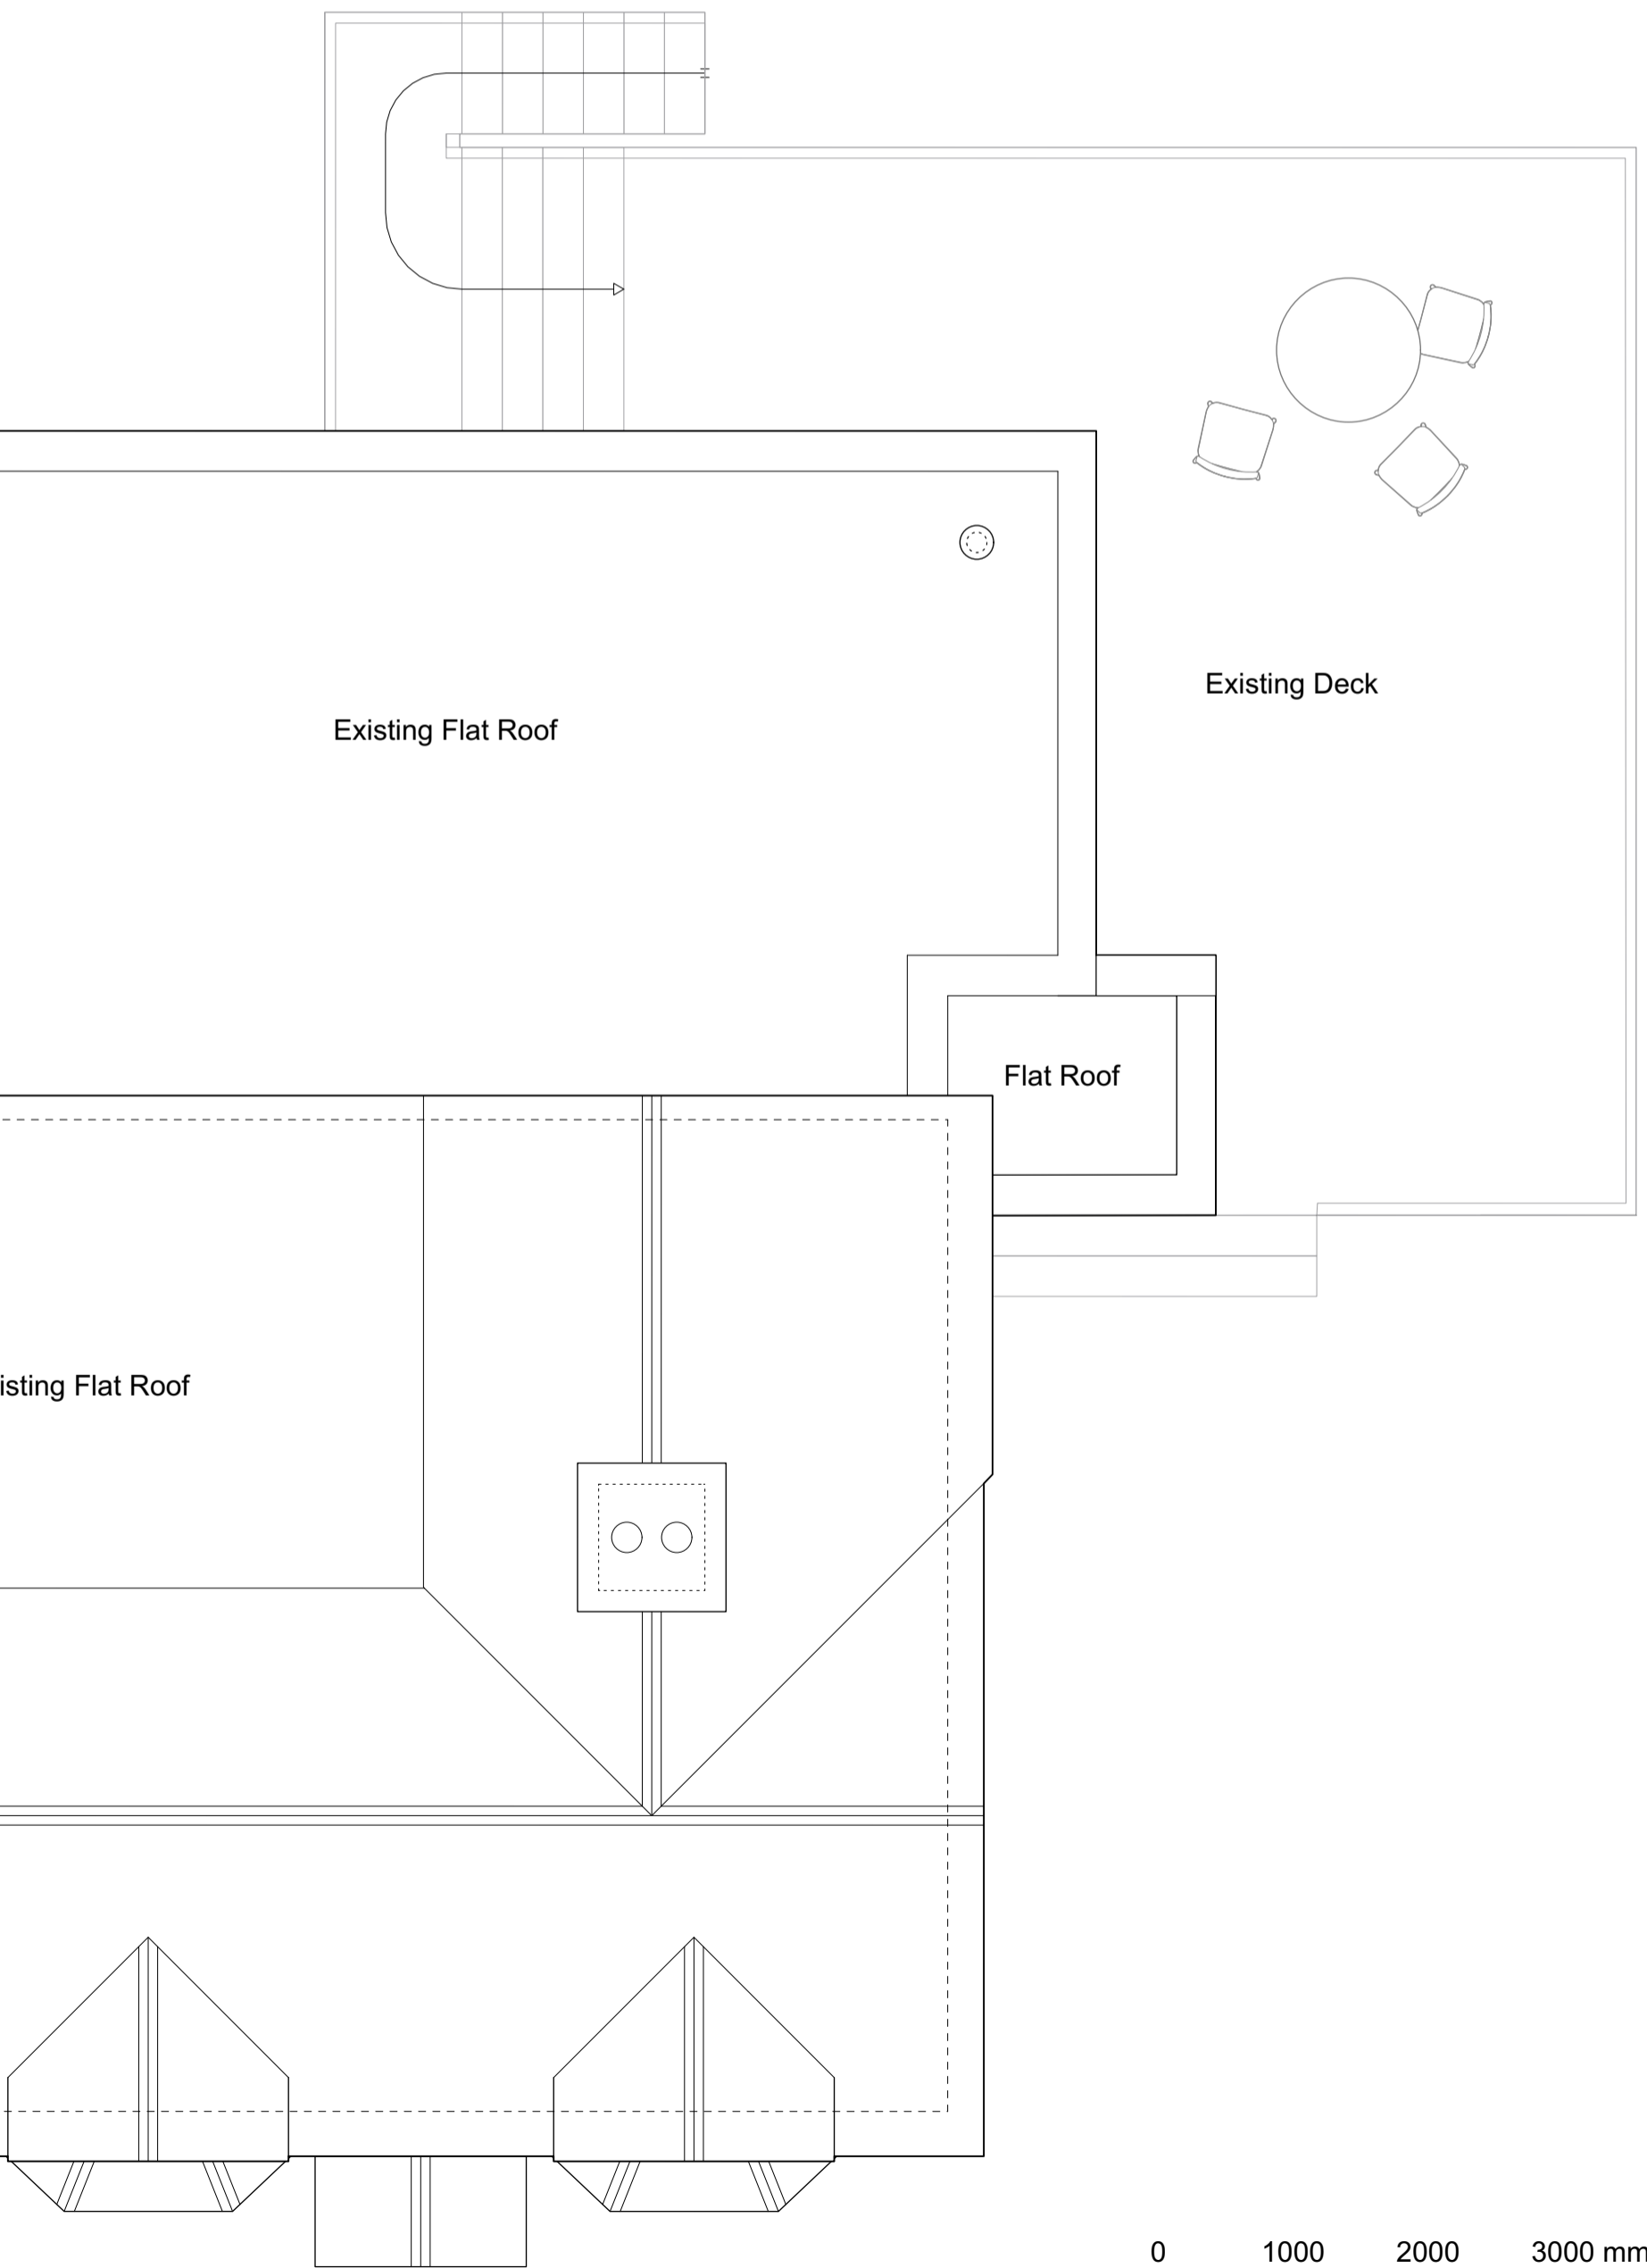

Existing Roof Plan
Scale: 1:50

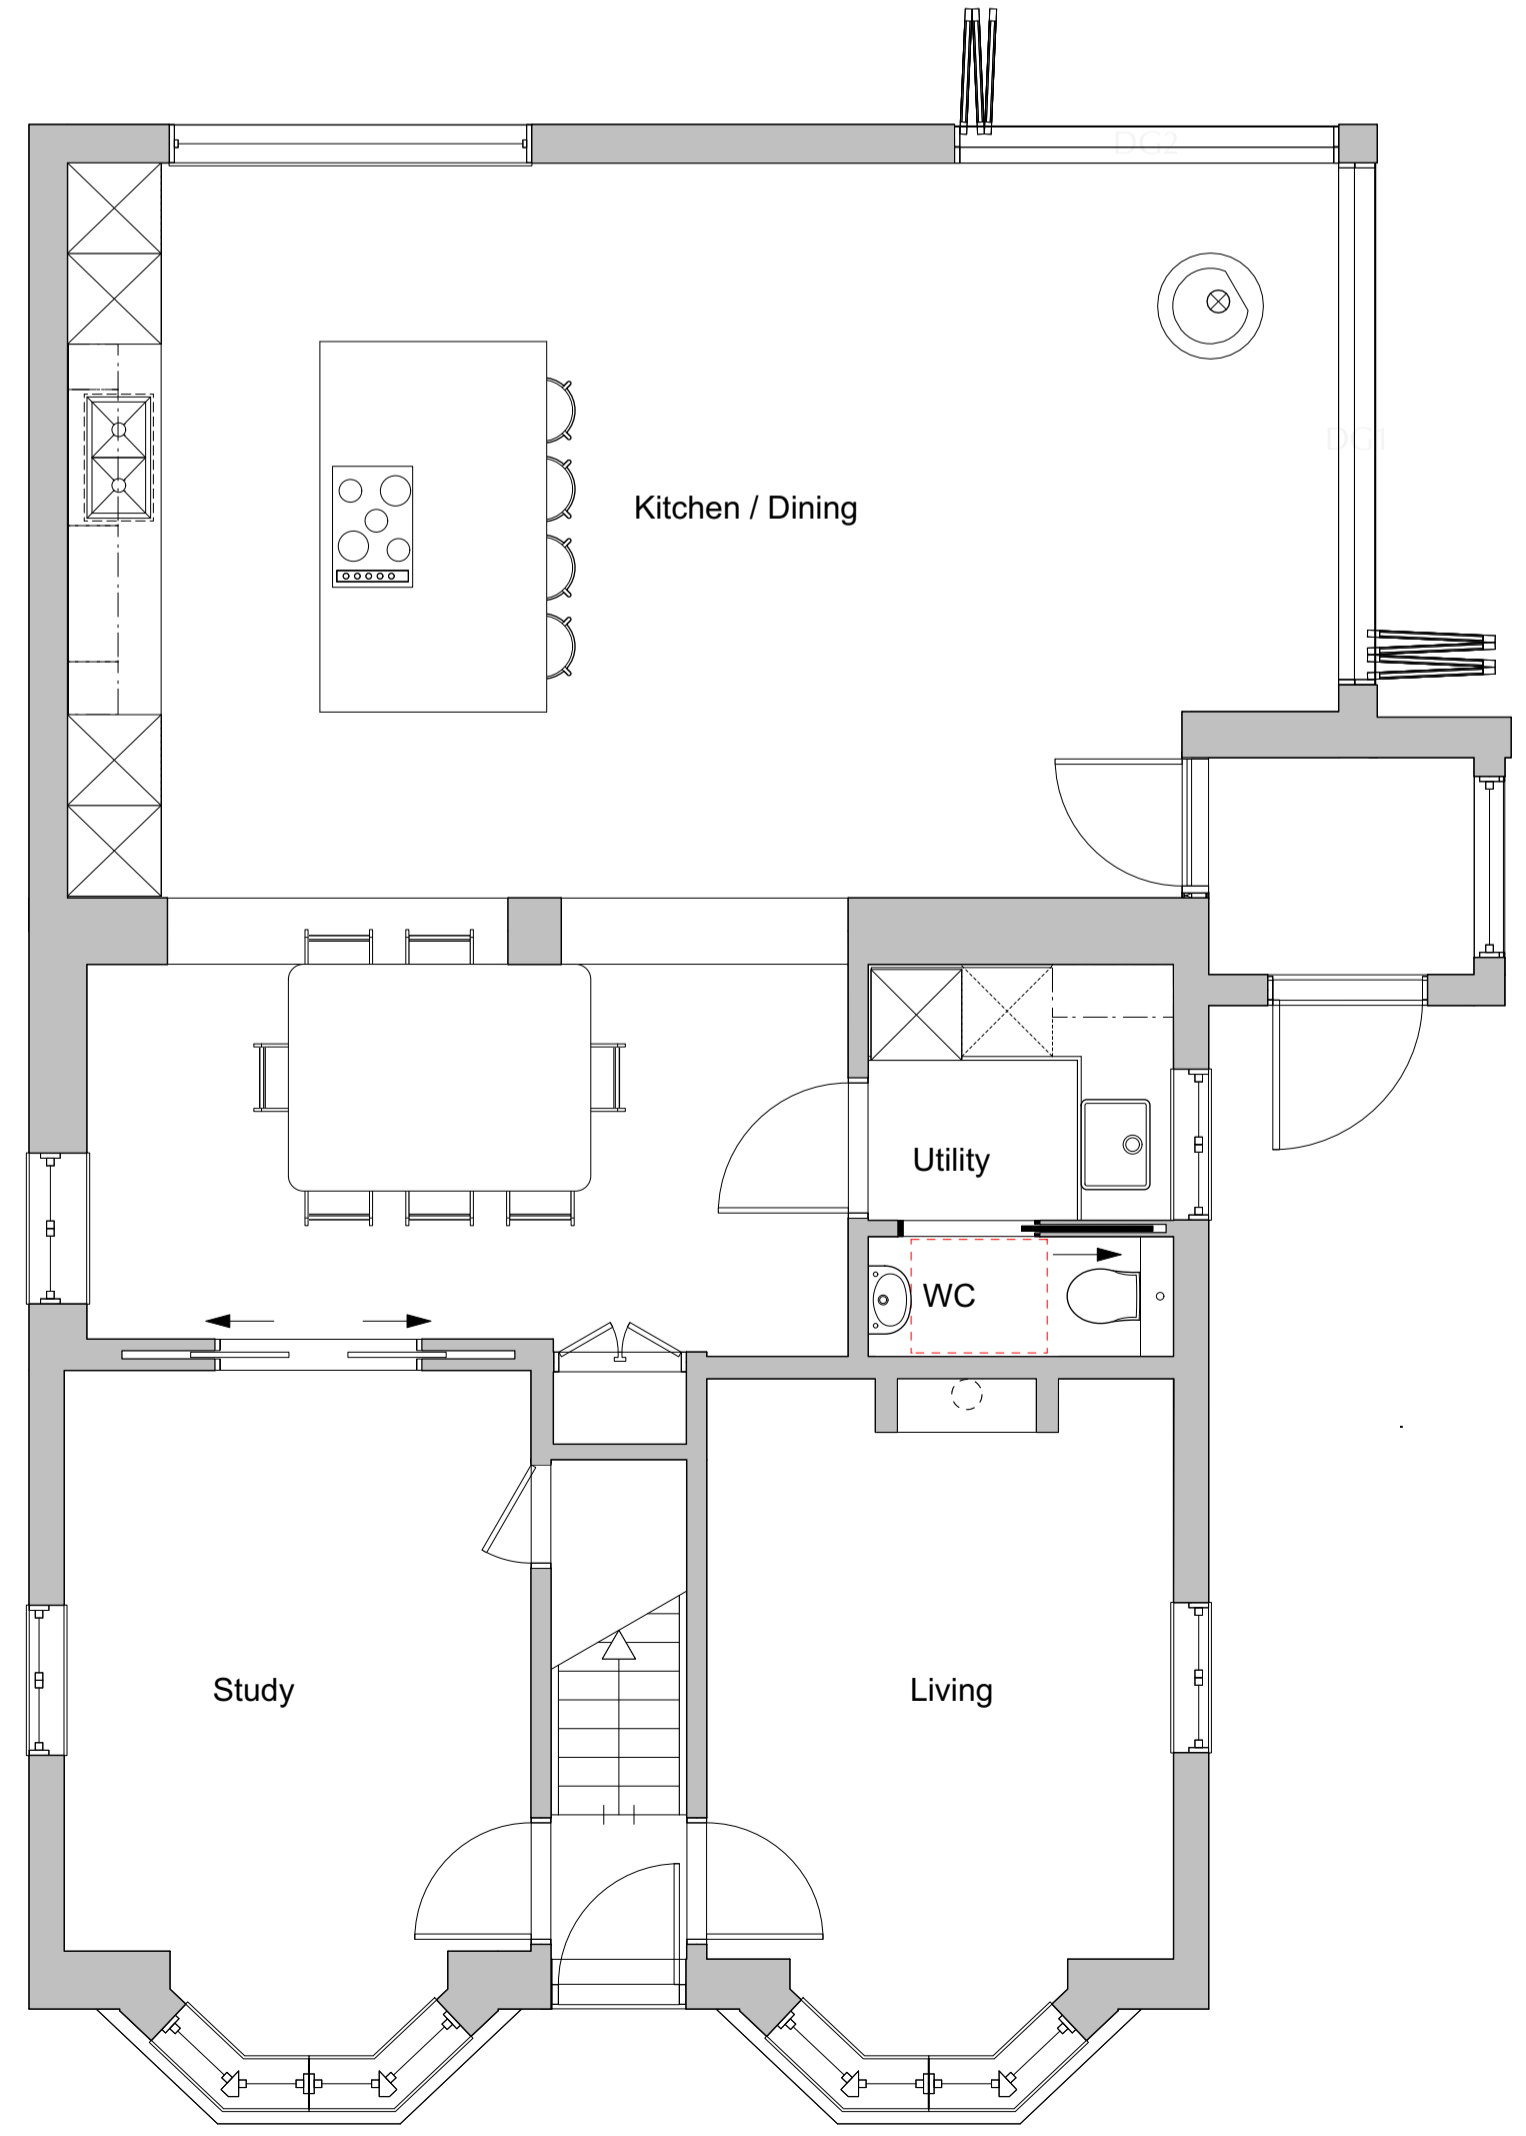

Existing Ground Floor Plan
Scale: 1:50

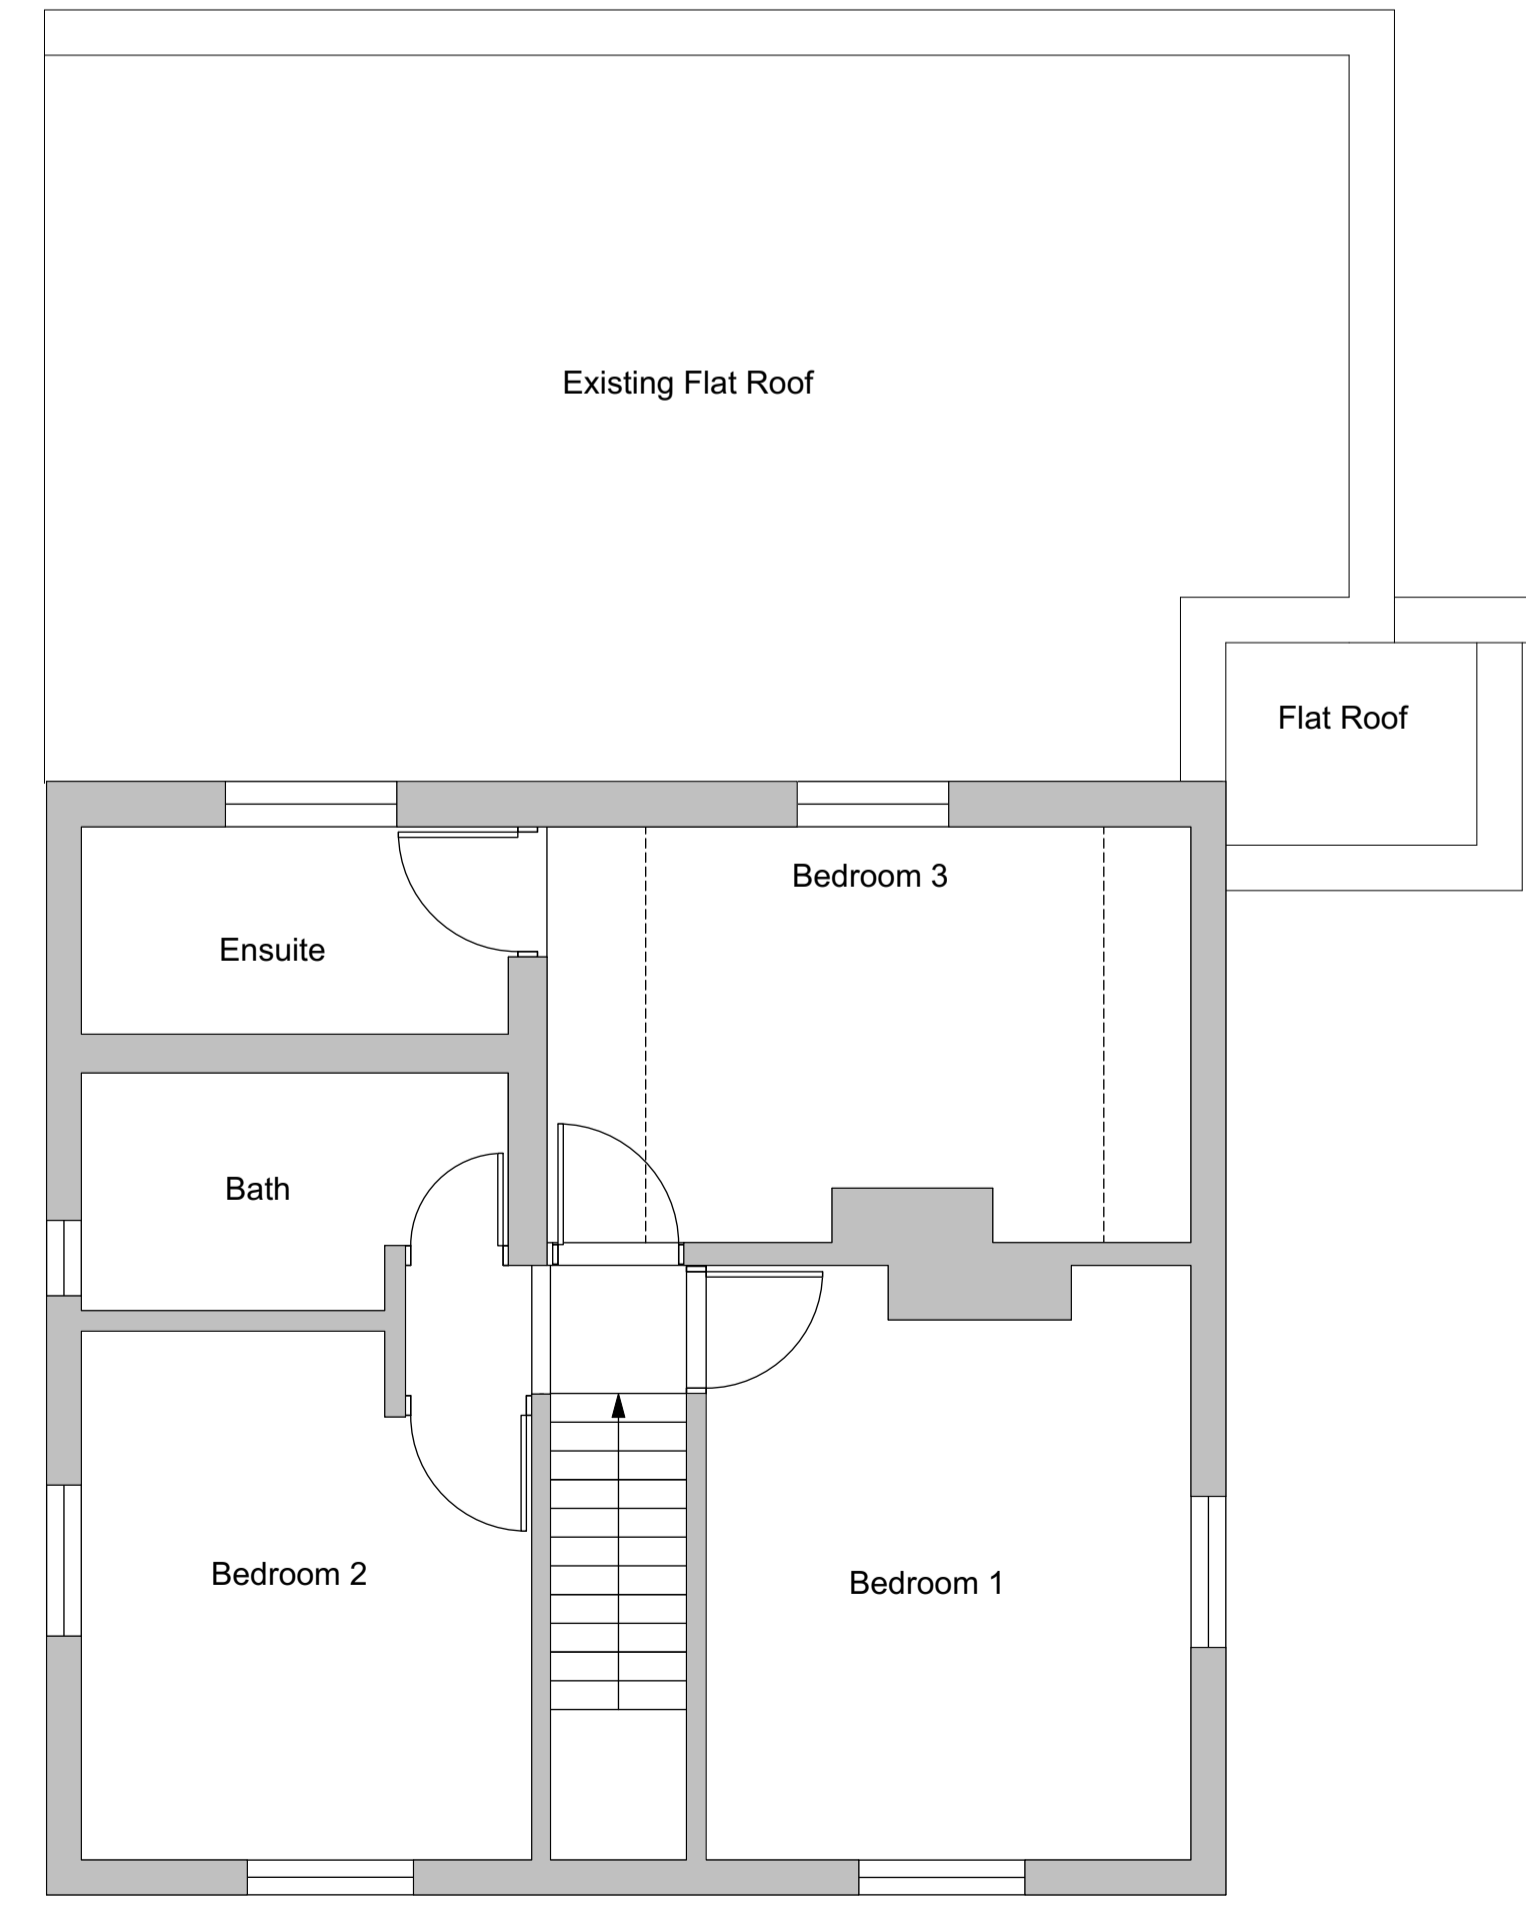

Existing First Floor Plan
Scale: 1:50

Notes:
Do not scale unless for planning purposes
Use only figured dimensions for construction
All dimensions to be checked and verified on site by the contractor; the architect should be notified immediately of any significant discrepancies
All dimensions in mm (millimeters) unless otherwise states
Ordnance Survey paper map copying license is 100045241
SCALE IS CORRECT WHEN PRINTED ON ISO A1

Revisions	Date	Index

Client
Geoff & Judi Brighton

Job Title
Rear Extension

Longlythe Cottage
Stairs Hill
Empshott
GU33 6HW

Drawing Title
**Existing Plans
Existing Elevations
Location Plan**

VECA
Architects Ltd
28a The Spain
Petersfield
Hampshire
GU32 3LA
Tel: 01730 264499
e-mail: studio@veca.co.uk
Registered Company Number: 13115119

Drawn **HE** Scale **1:50/100** Date **26-01-22**
Job Number/ Drawing Number **628 - 101** Rev.