





**Proposed South (Front) Elevation**  
Scale: 1:100

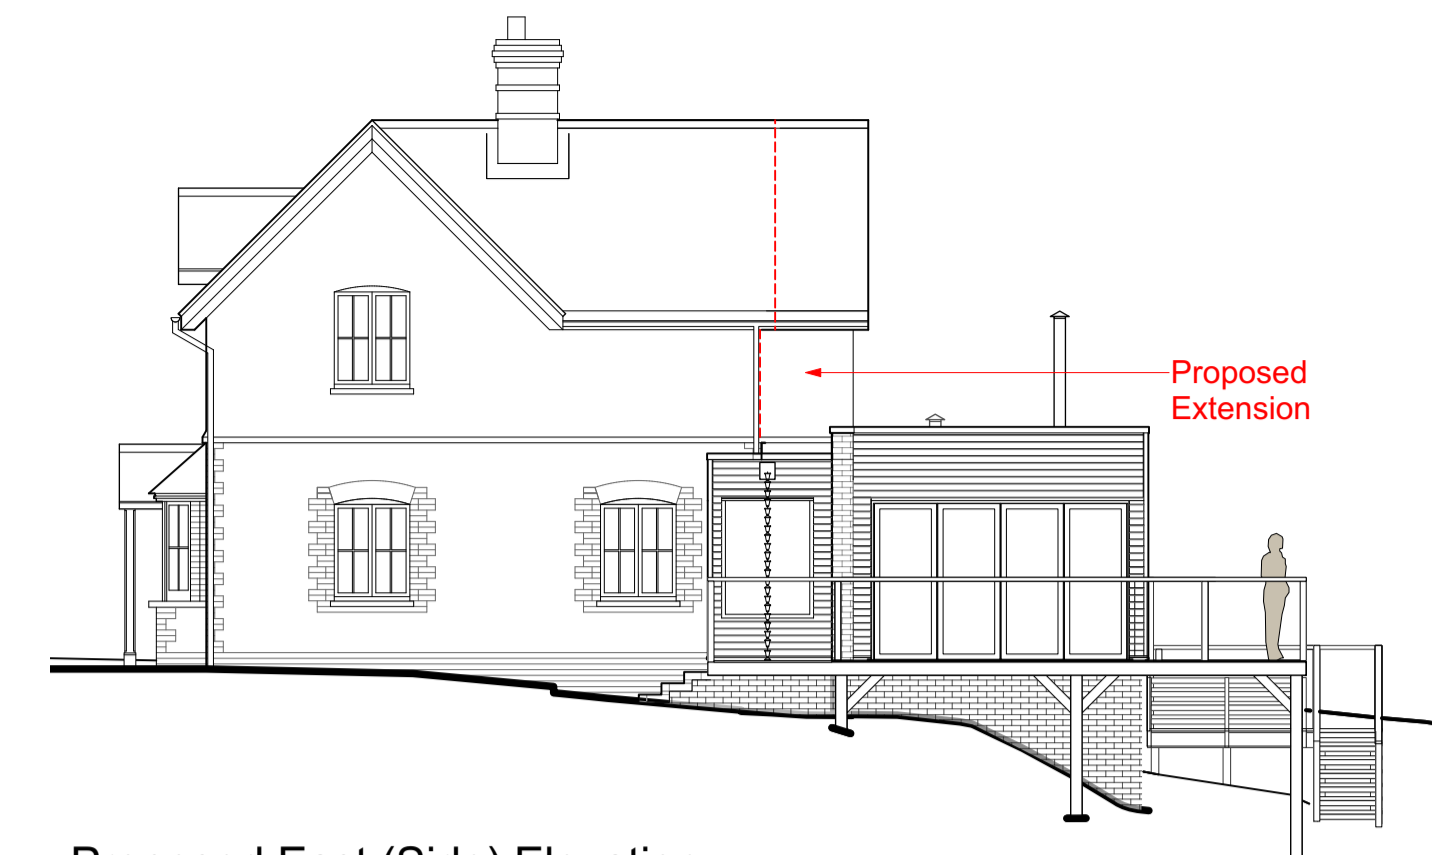

**Proposed East (Side) Elevation**  
Scale: 1:100





**Proposed Block Plan**  
Scale: 1:500

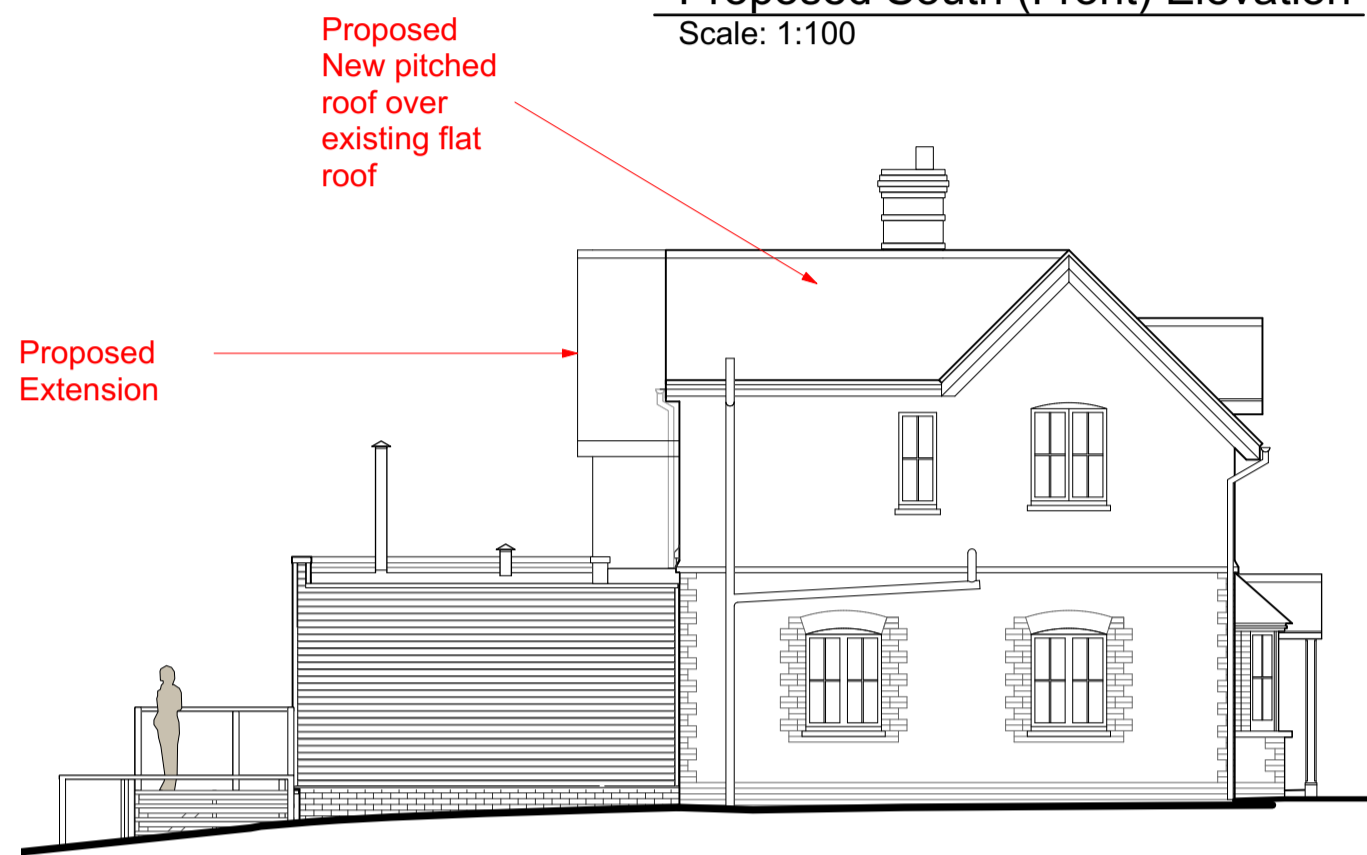


**Proposed West (Side) Elevation**  
Scale: 1:100




**Proposed West (Side) Elevation**  
Scale: 1:100

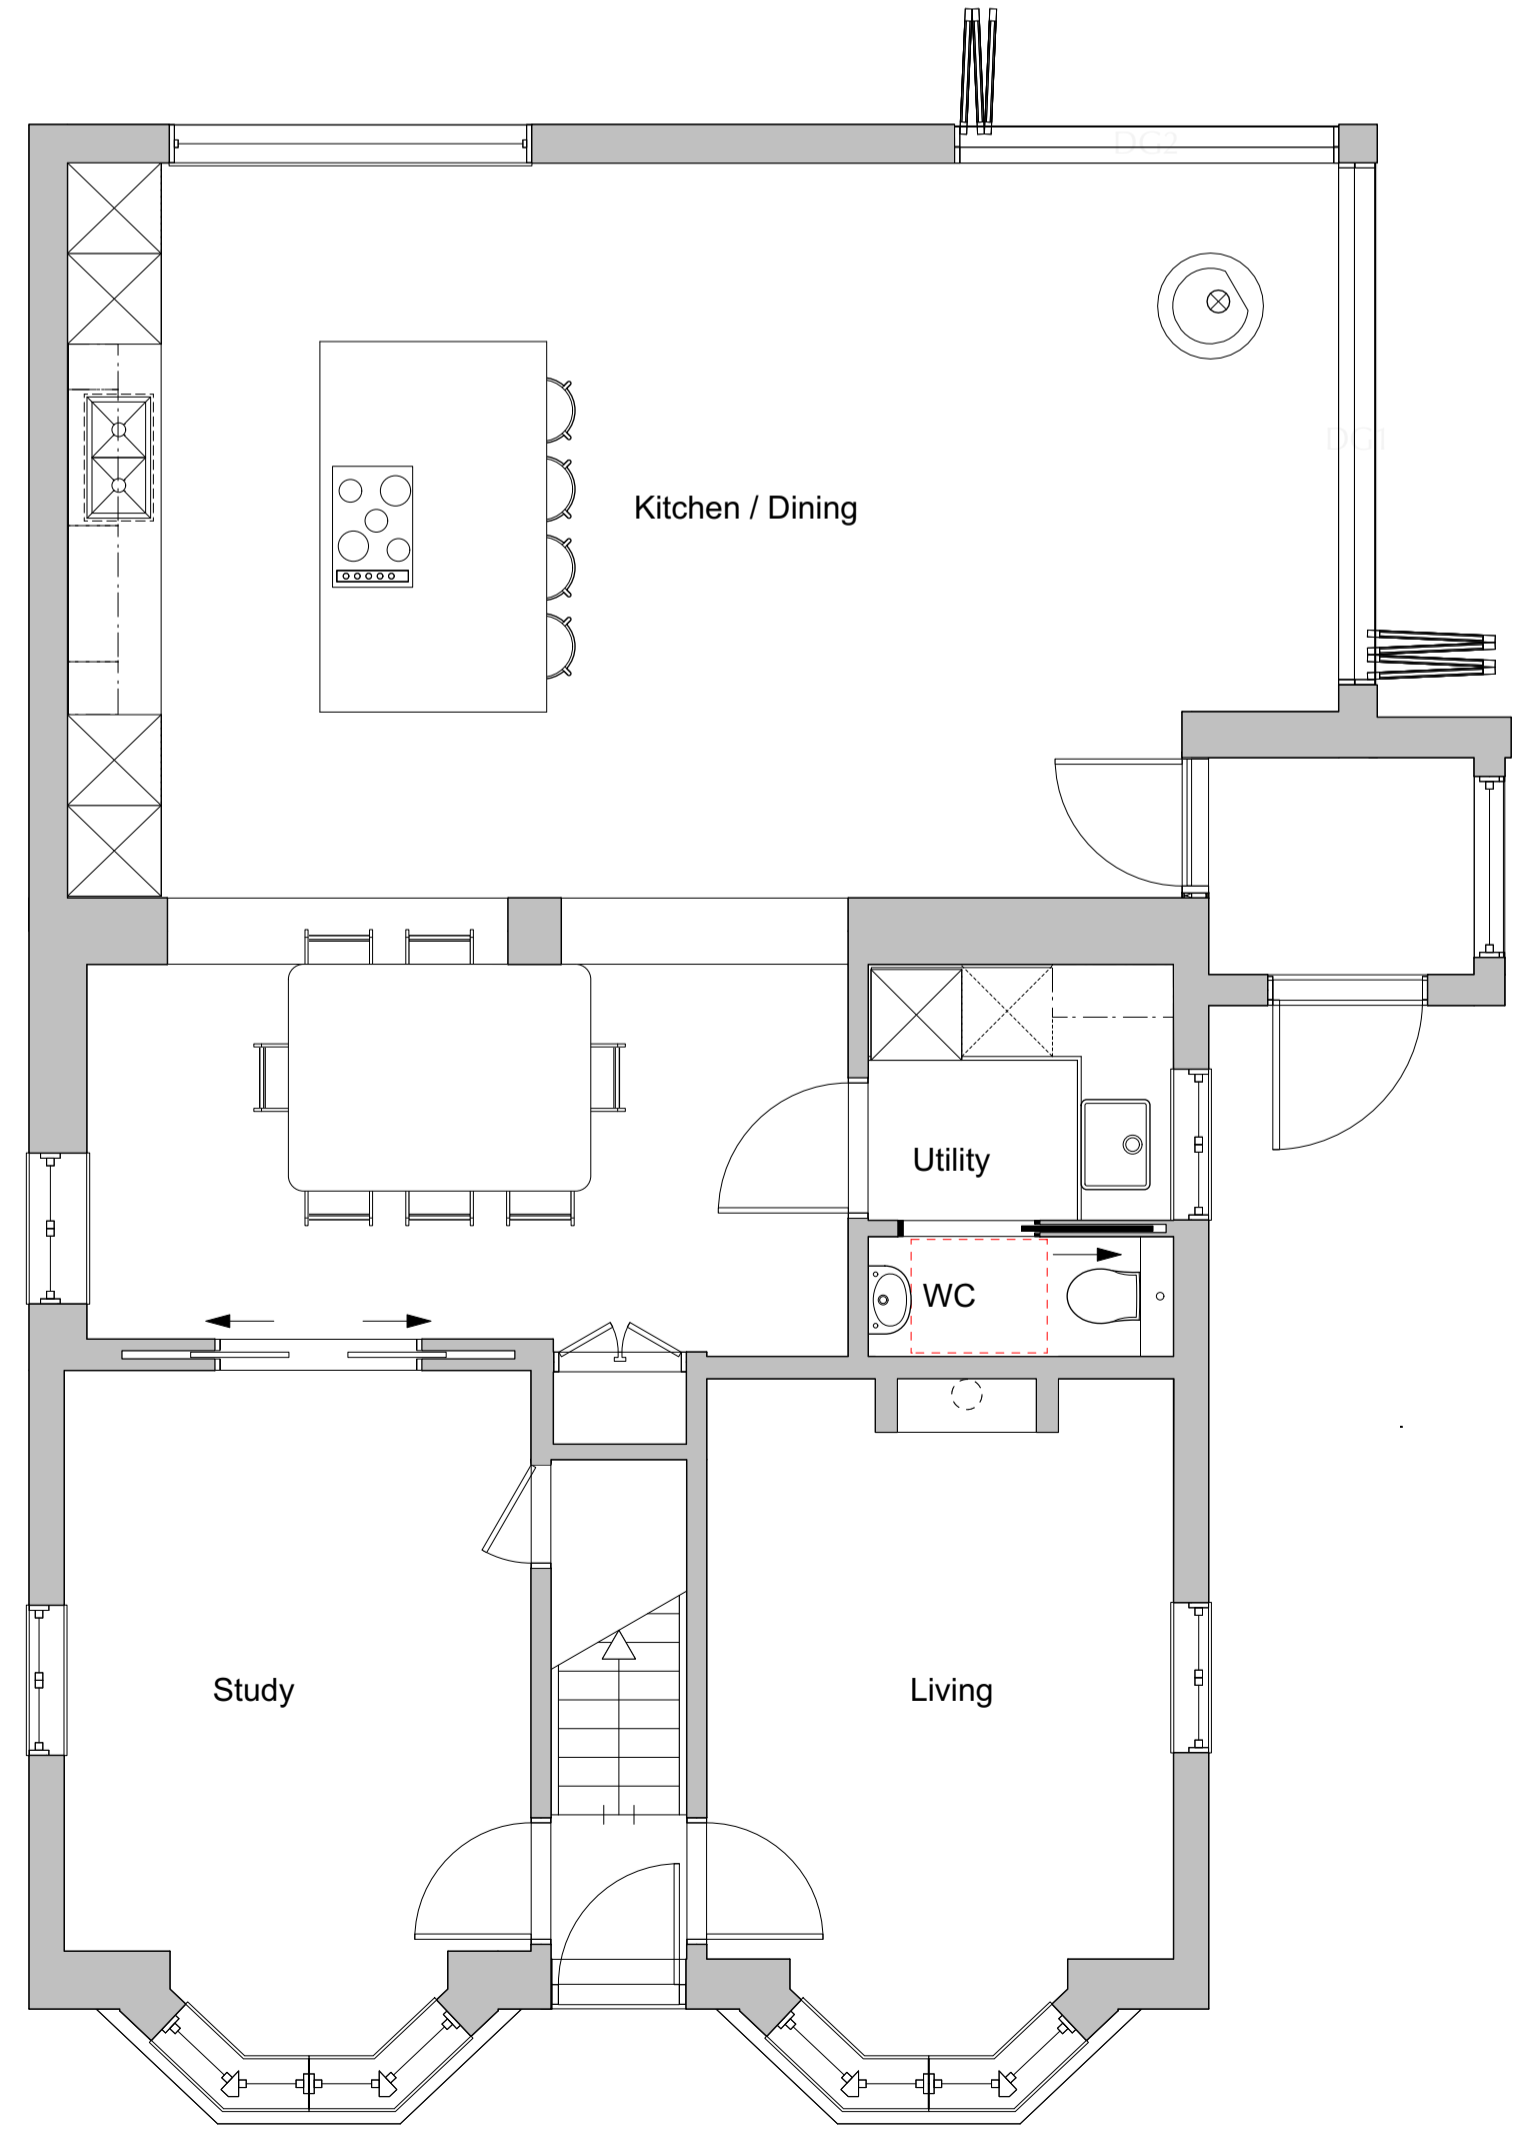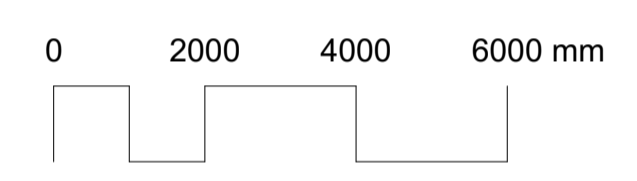


**Proposed Ground Floor Plan (no change)**  
Scale: 1:50

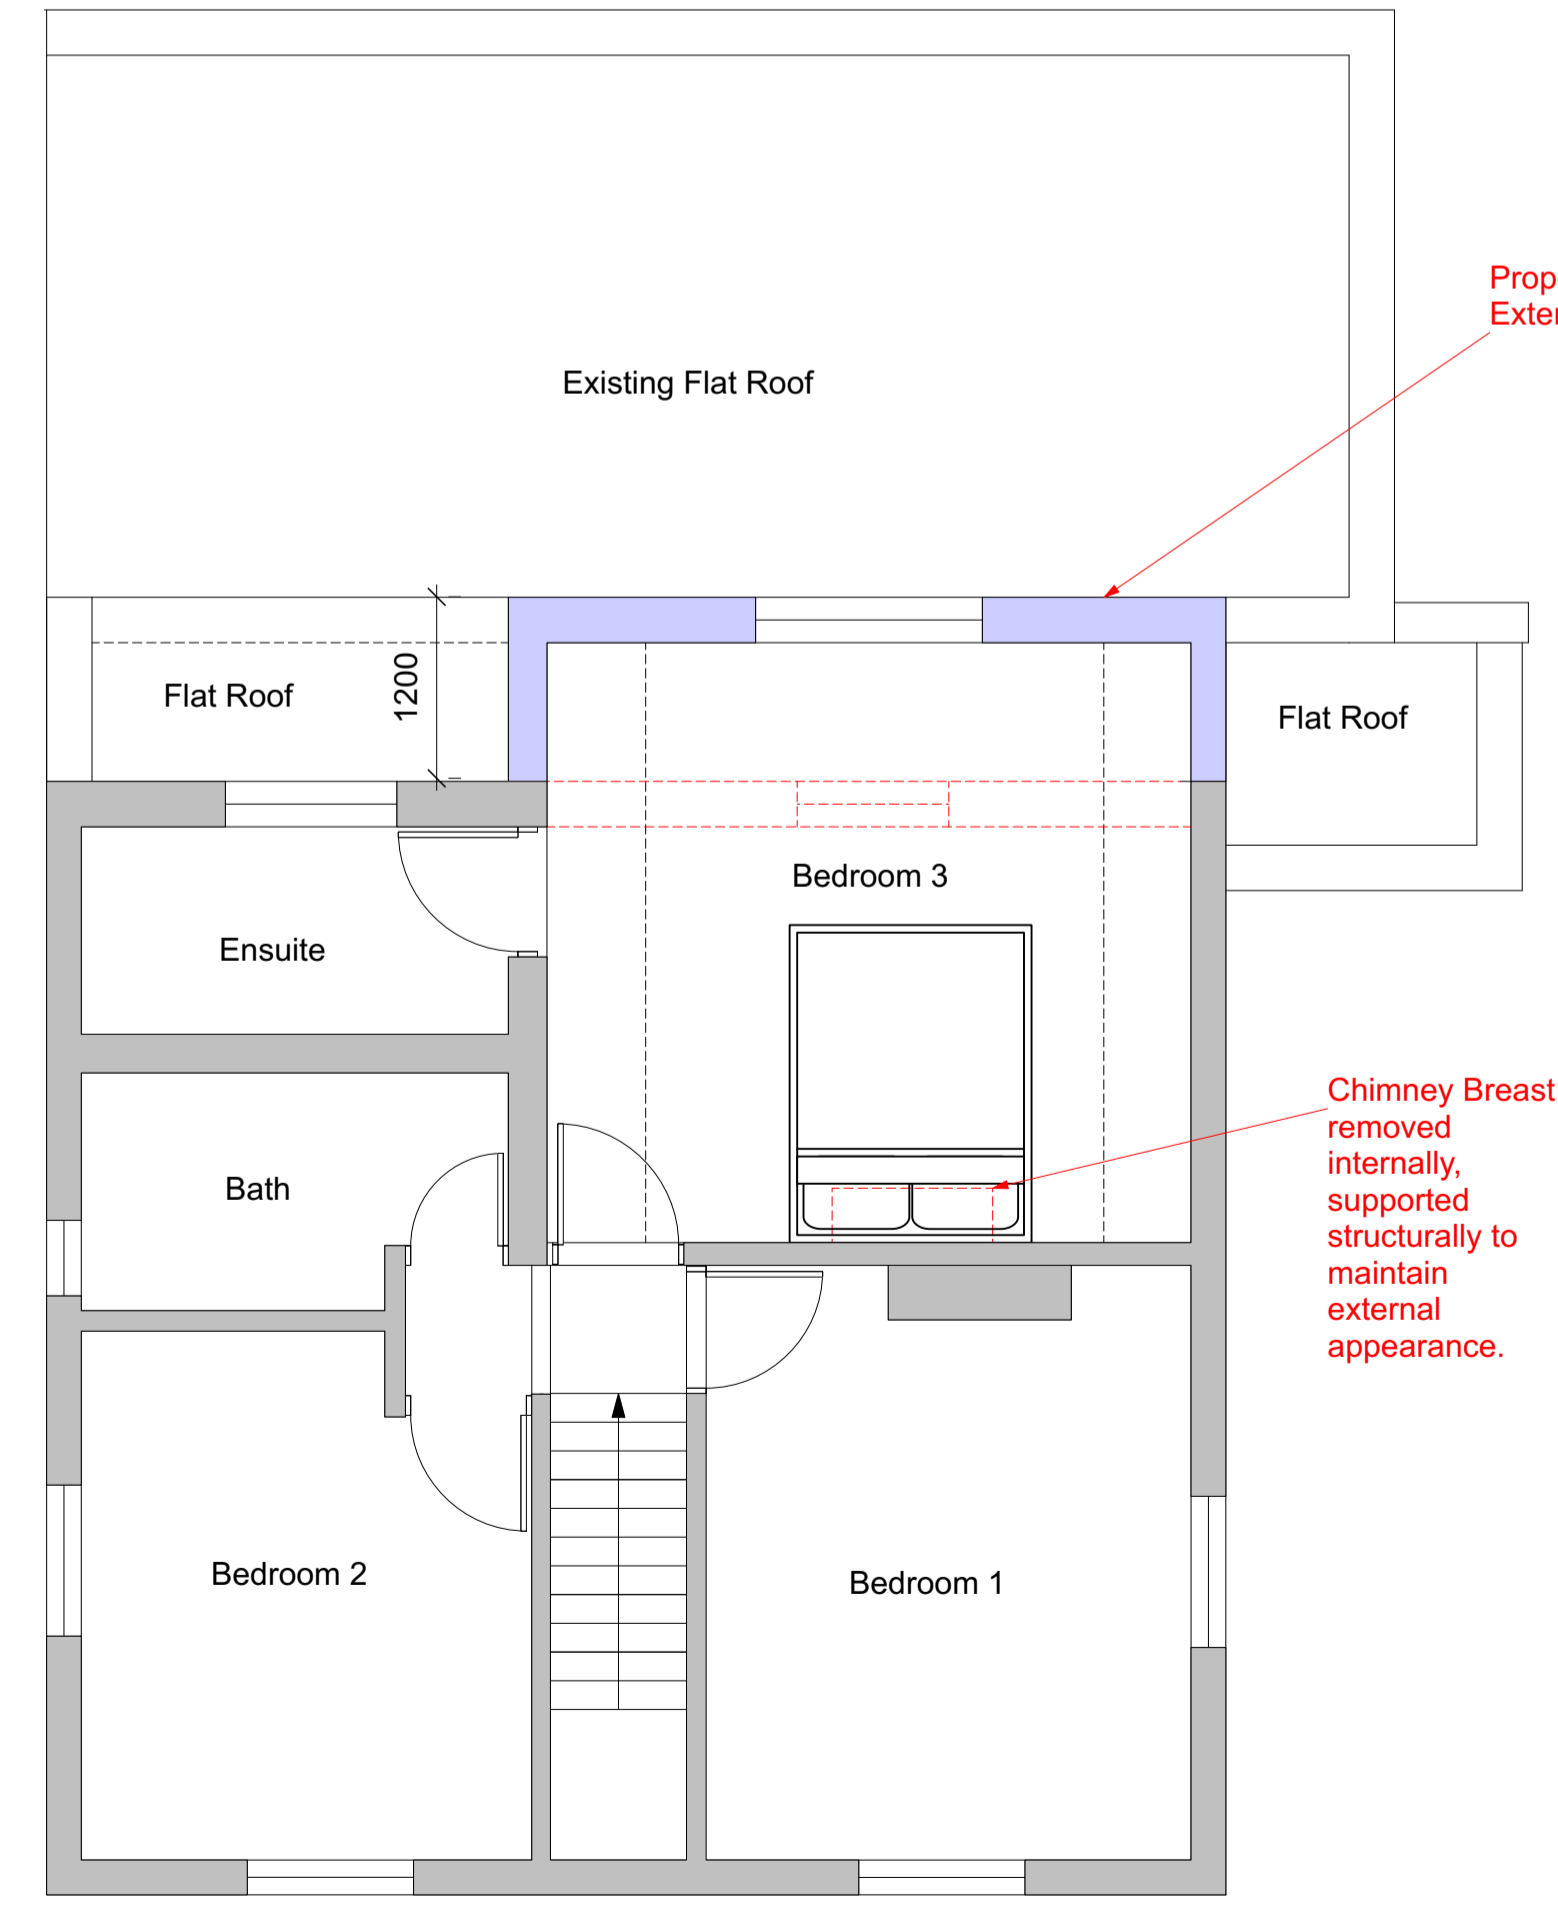

**Proposed First Floor Plan**  
Scale: 1:50

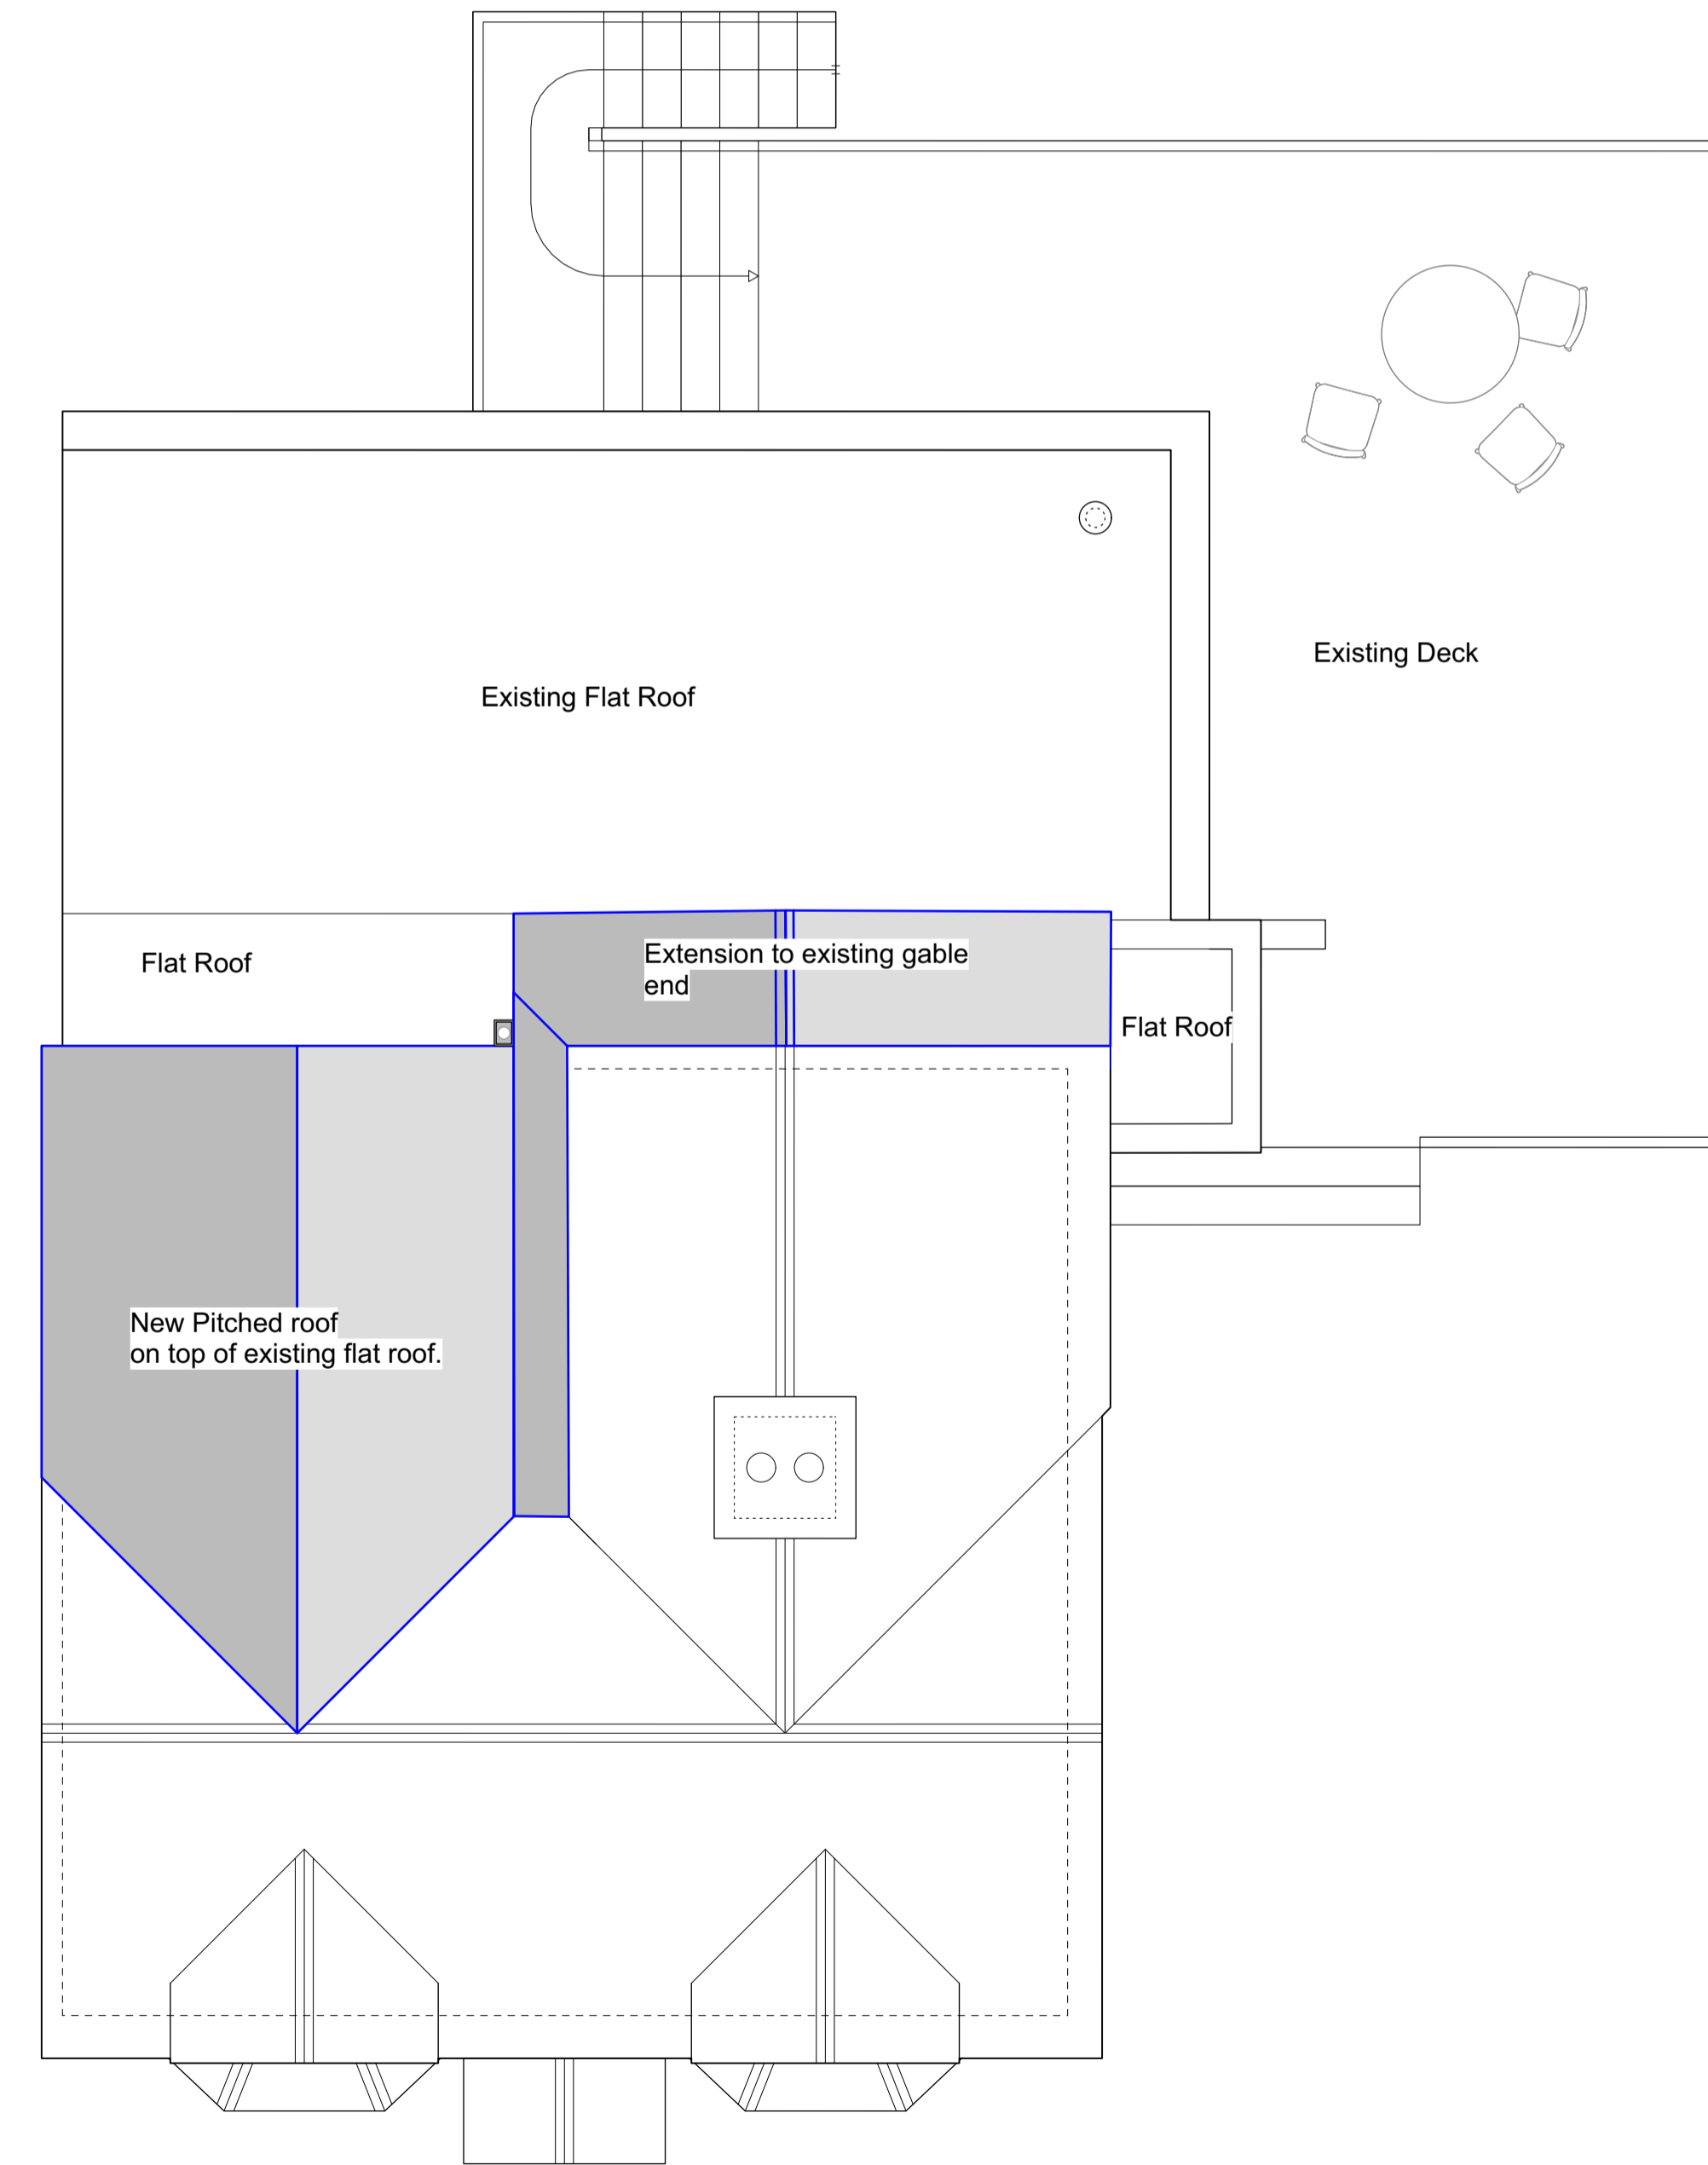

**Proposed Roof Plan**  
Scale: 1:50

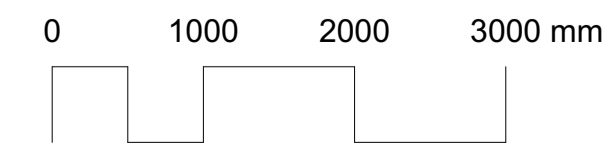

**Notes:**  
Do not scale unless for planning purposes  
Use only figured dimensions for construction  
All dimensions to be checked and verified on site by the contractor; the architect should be notified immediately of any significant discrepancies  
All dimensions in mm (millimeters) unless otherwise states  
Ordnance Survey paper map copying license is 100045241  
SCALE IS CORRECT WHEN PRINTED ON ISO A1

| Revisions | Date | Index |
|-----------|------|-------|
|           |      |       |

Client  
**Geoff & Judi Brighton**

Job Title  
**Rear Extension**  
**Longlythe Cottage**  
**Stairs Hill**  
**Empshott**  
**GU33 6HW**

Drawing Title  
**Proposed Plans**  
**Proposed Elevations**  
**Block Plan**

**VECA**  
Architects Ltd  
28a The Spain  
Petersfield  
Hampshire  
GU32 3LA  
Tel: 01730 264499  
e-mail: studio@veca.co.uk  
Registered Company Number: 13115119

Drawn **HE** Scale **1:50/100** Date **26-01-22**

Job Number/ Drawing Number **628 - 102** Rev.