
 


Existing Floor Plan

Proposed Floor Plan

 

| | | |
|-------------|--------------|------|
| Drawing No: | BRN 1 | Rev: |
|-------------|--------------|------|

Project Name:
CS 4020 - Milton End Farm
Function Barn

Existing and Proposed

Client:
FC Turner


Date: 18/03/2022

Scale: 1 : 200 @ A3


Project Address:
Milton End Farm

Responsibility is not accepted for errors made by others in scaling from this drawing. All construction information should be taken from figured dimensions only


office@CornerstoneArchitecture.co.uk
www.CornerstoneArchitecture.co.uk
01452 740 279
Unit 3, Milton End, Arlingham, GL2 7JH

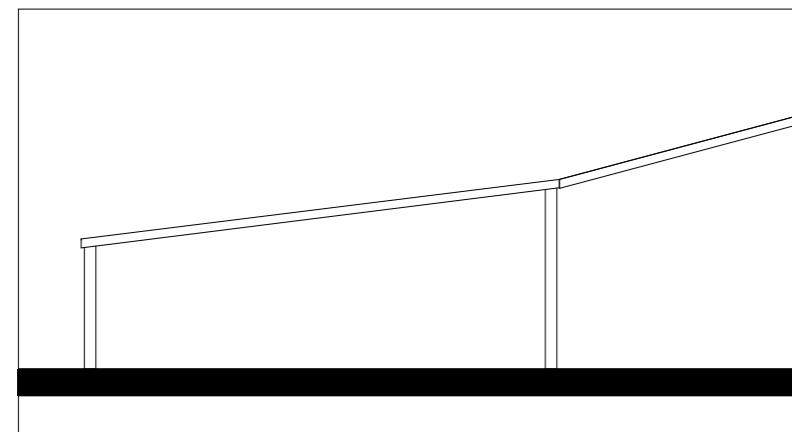


Existing NW Elevation

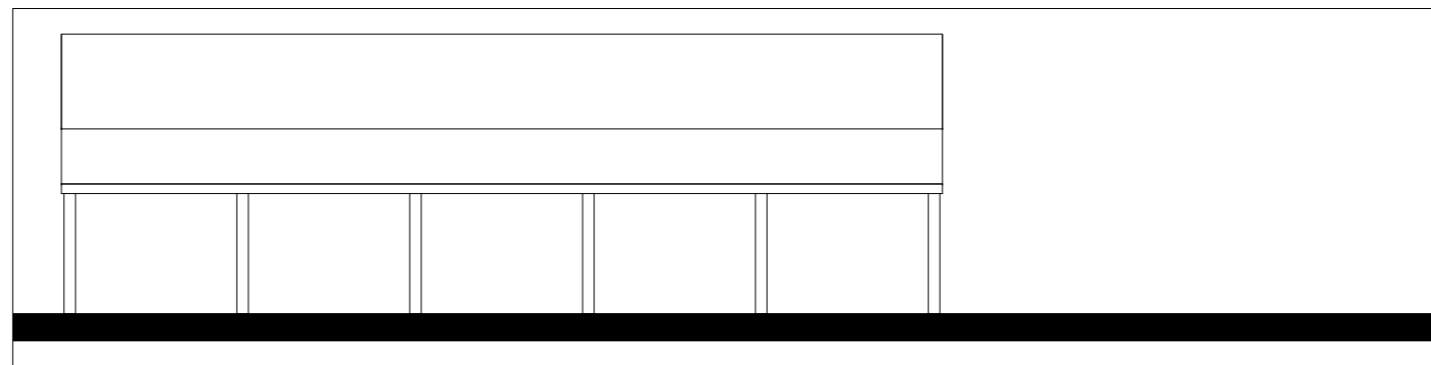

Existing NE Elevation

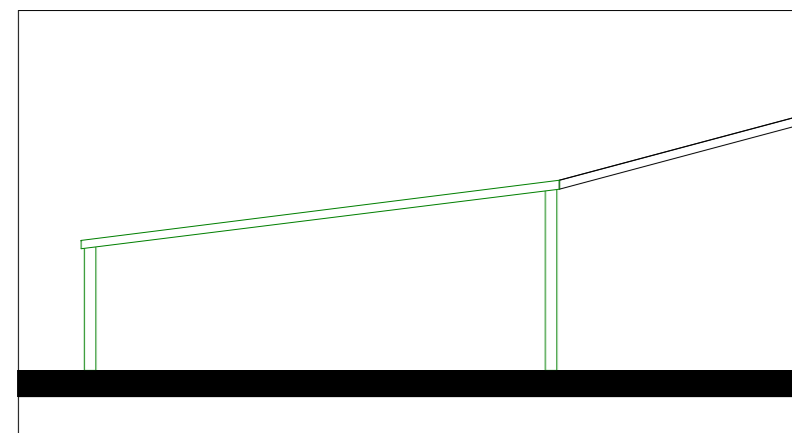

Proposed NW Elevation

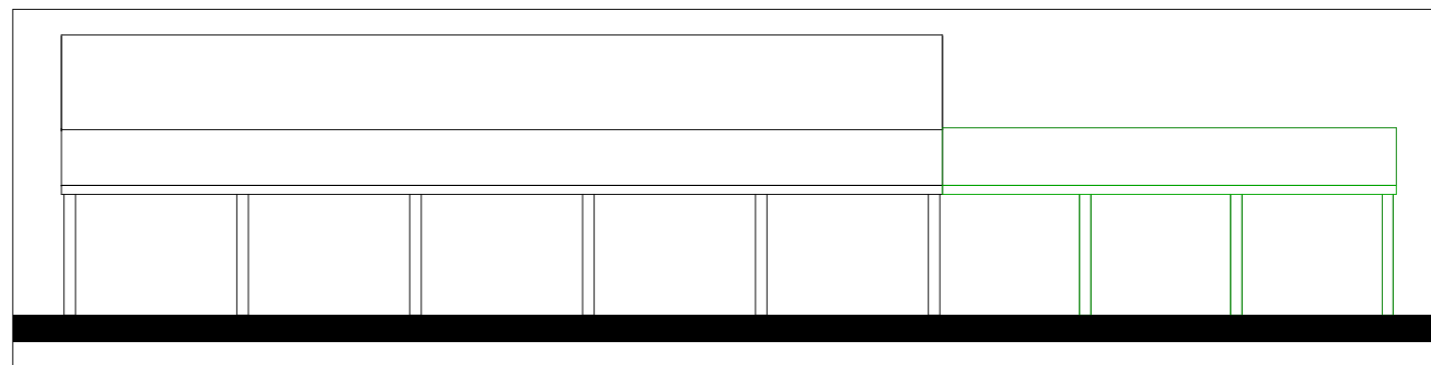

Proposed NE Elevation

