



NOTES


1. ALL DIMENSIONS IN MILLIMETERS UNLESS NOTED OTHERWISE. IT IS ADVISED NOT TO SCALE FROM THIS DRAWING.
2. DRAWINGS FOR PLANNING APPLICATION PURPOSES ONLY

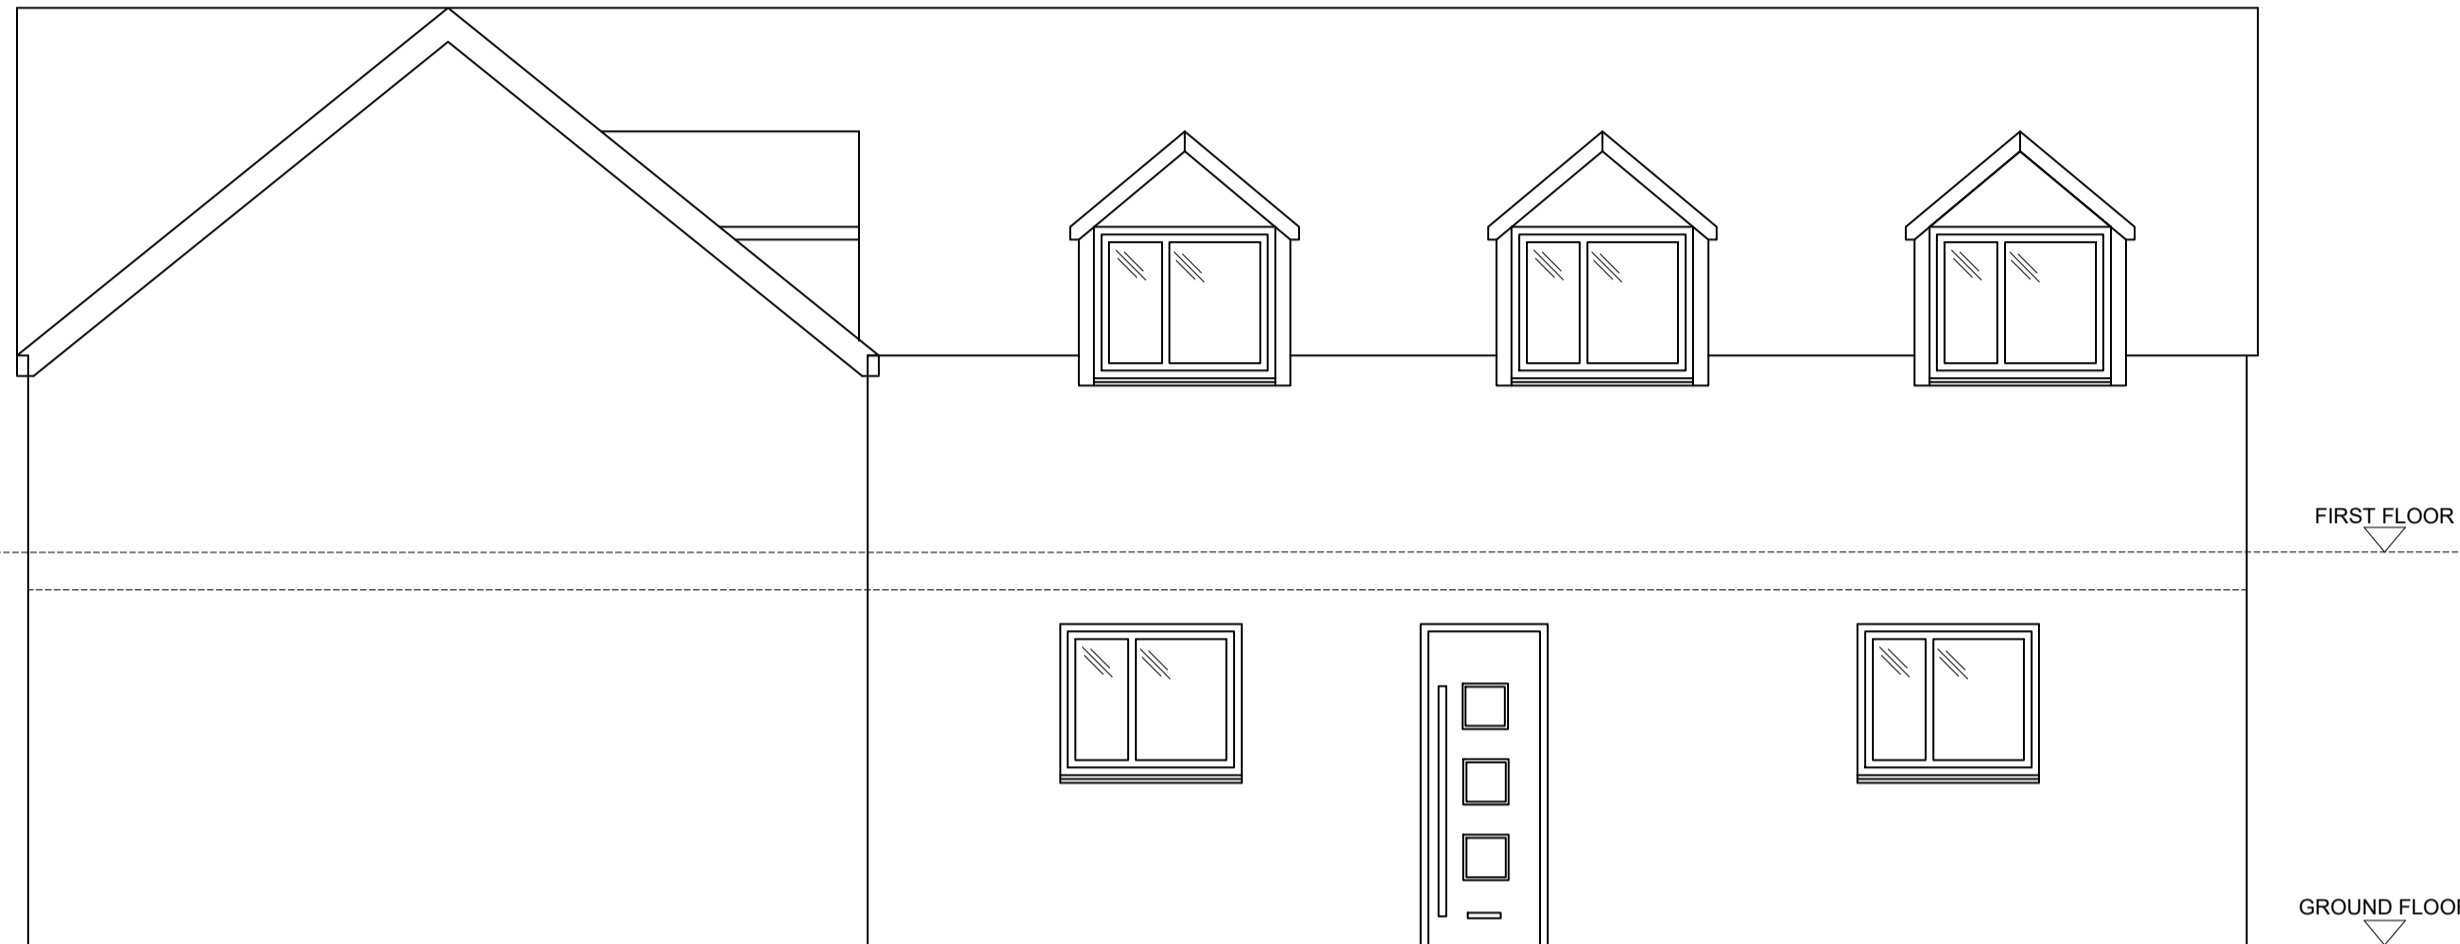


FRONT ELEVATION (FACING SOUTH-WEST)
Scale 1:50

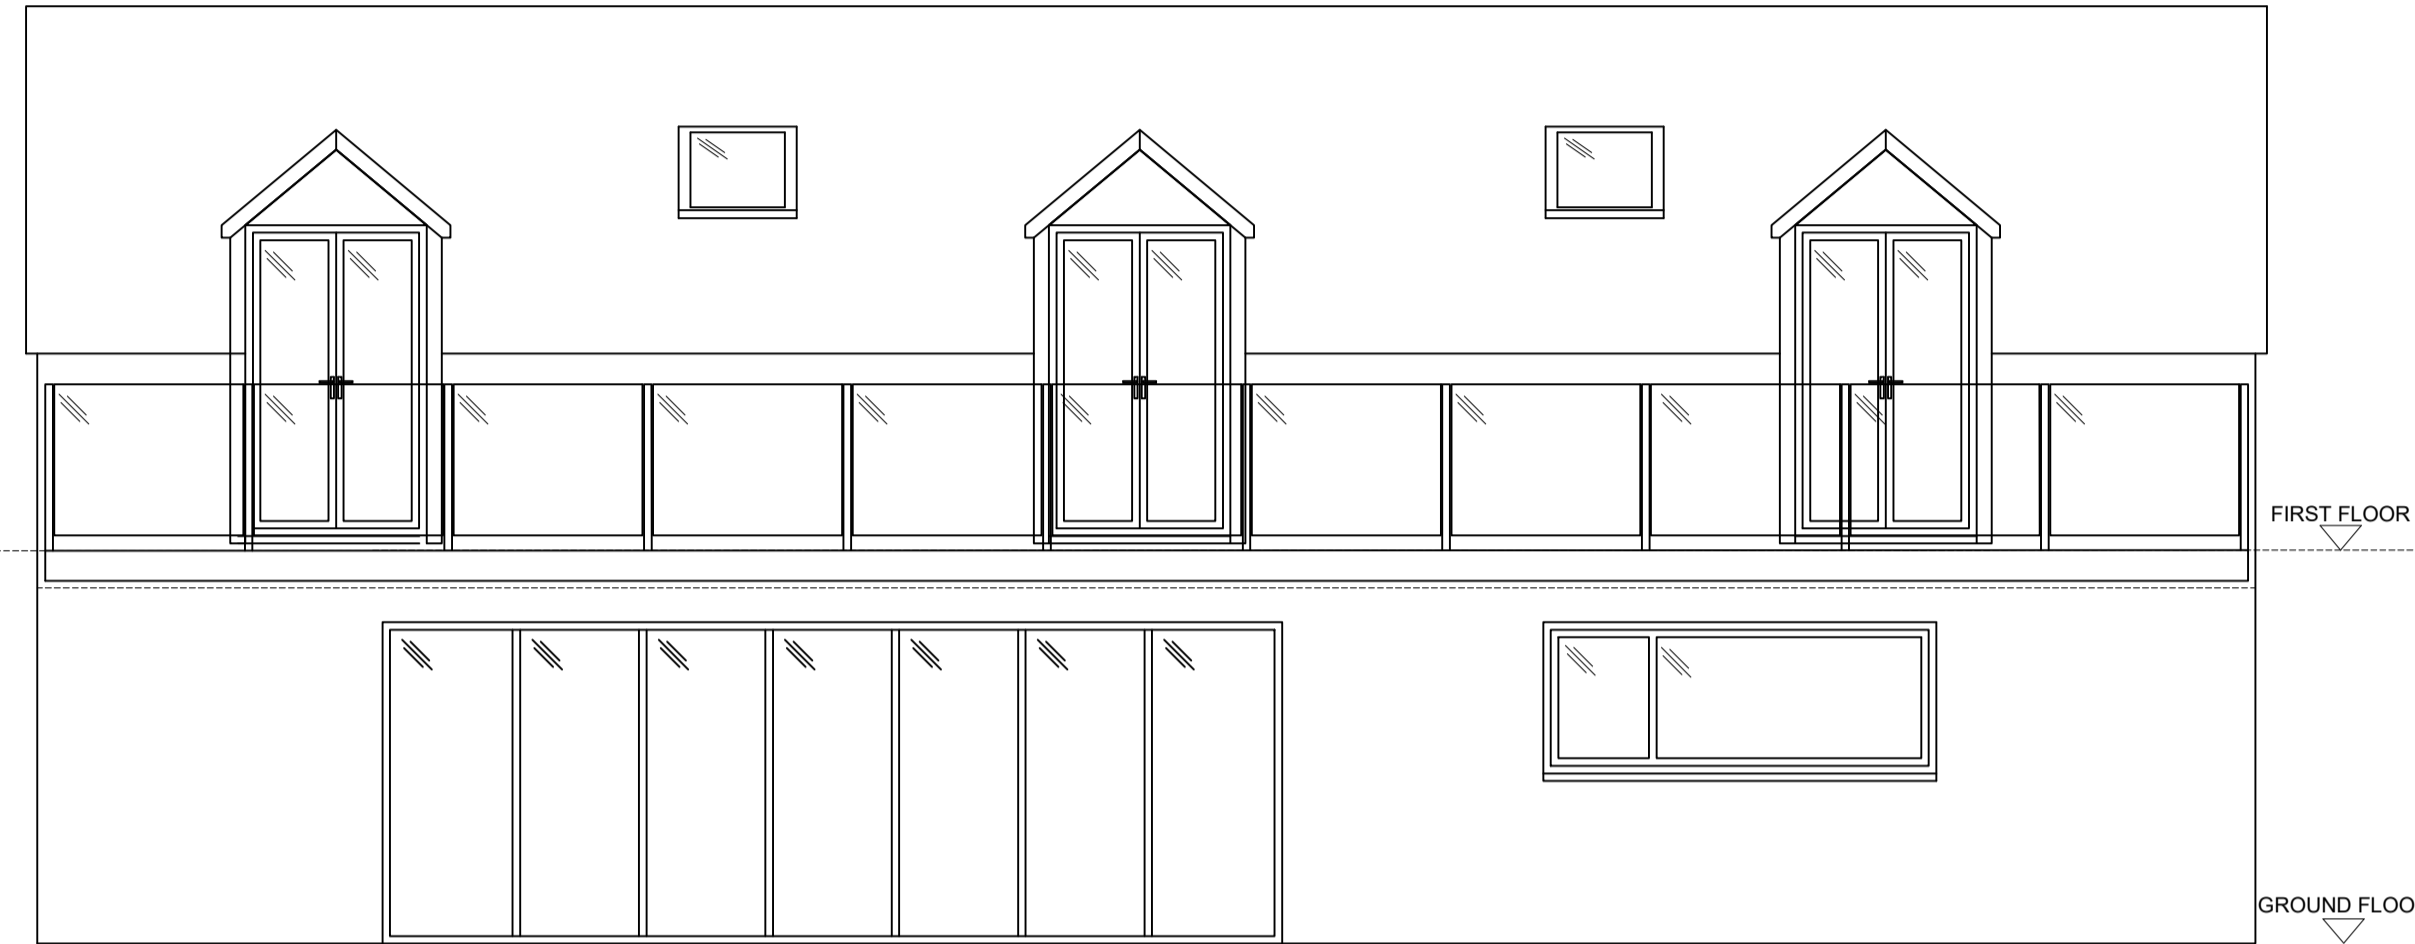

REAR ELEVATION (FACING NORTH-EAST)
Scale 1:50

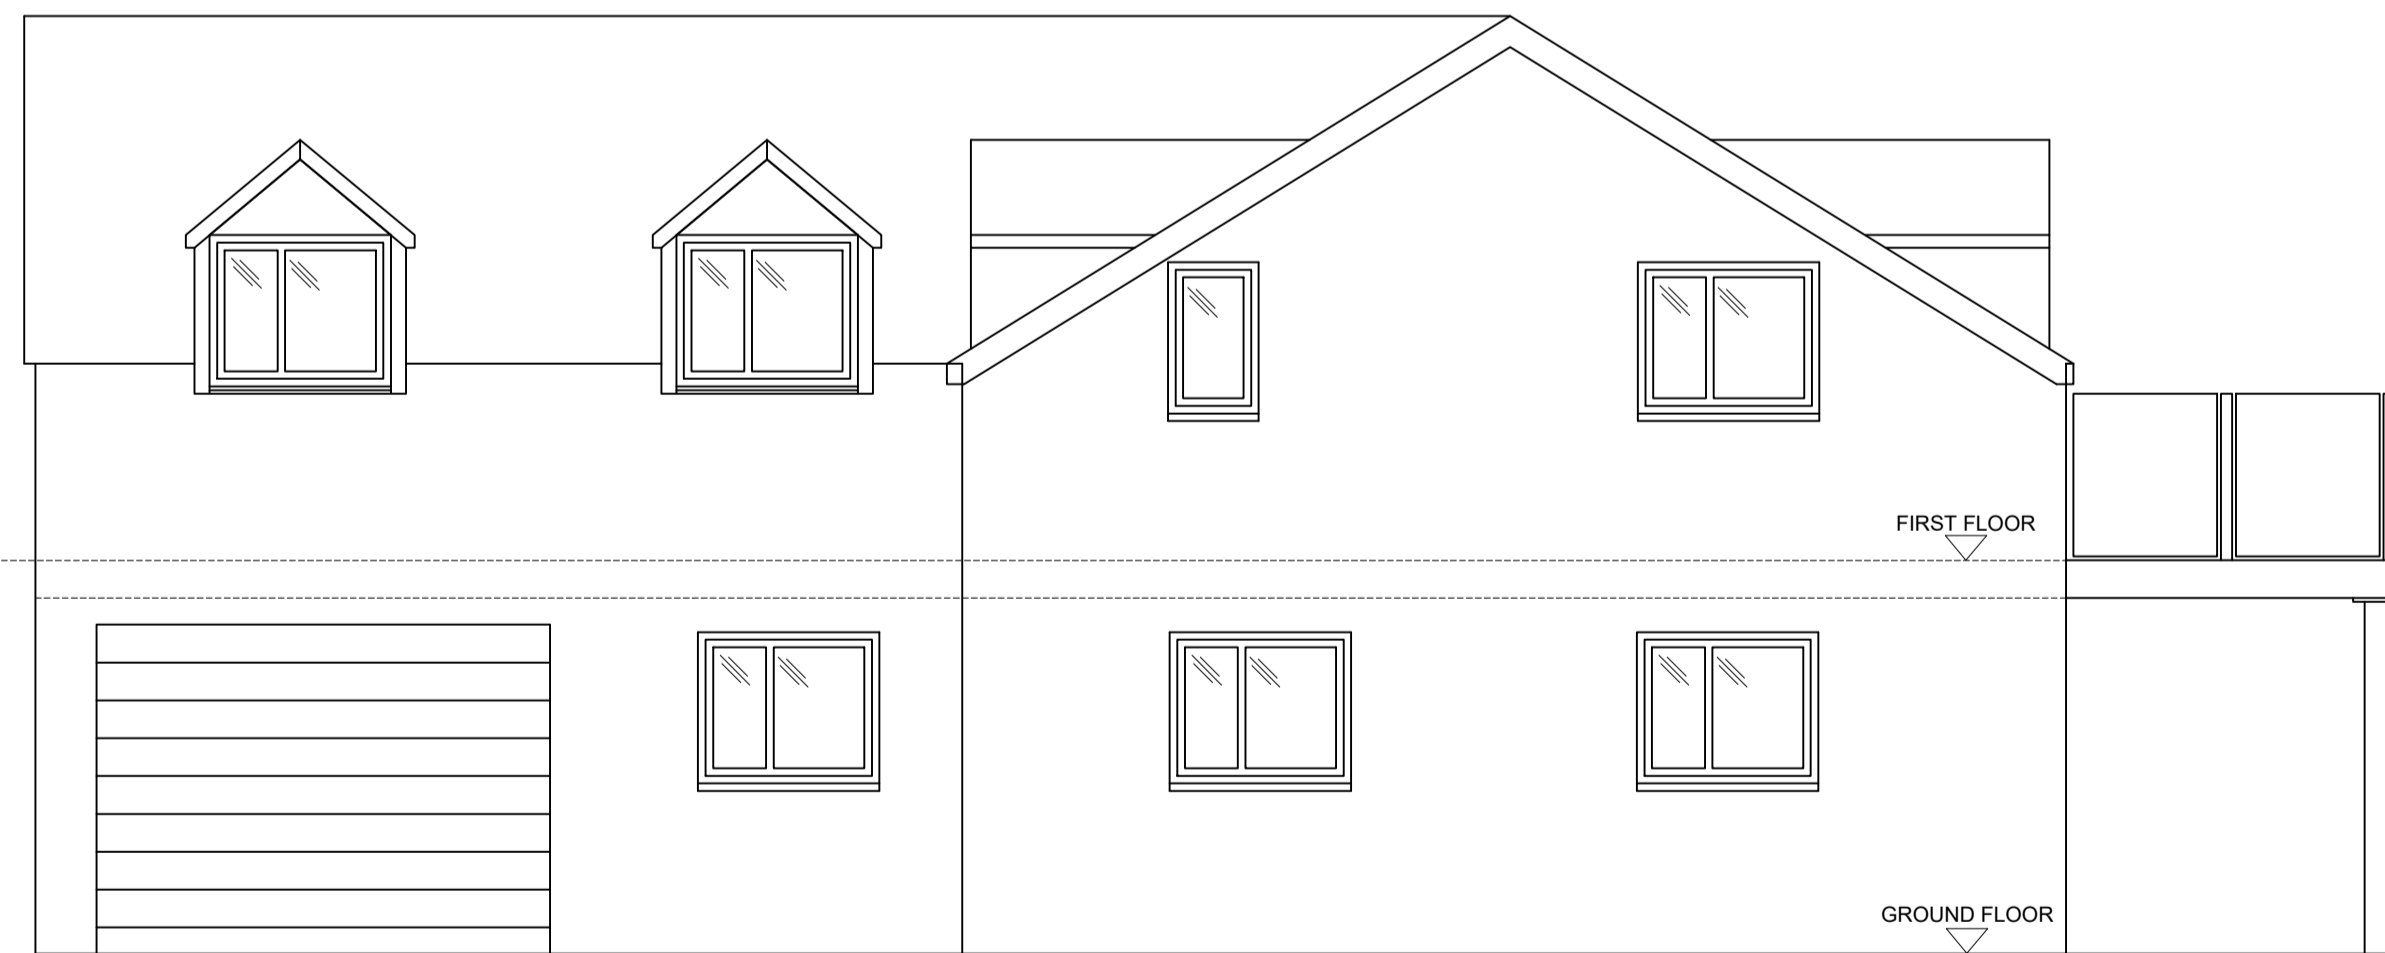

SIDE ELEVATION (SOUTH-EAST)
Scale 1:50

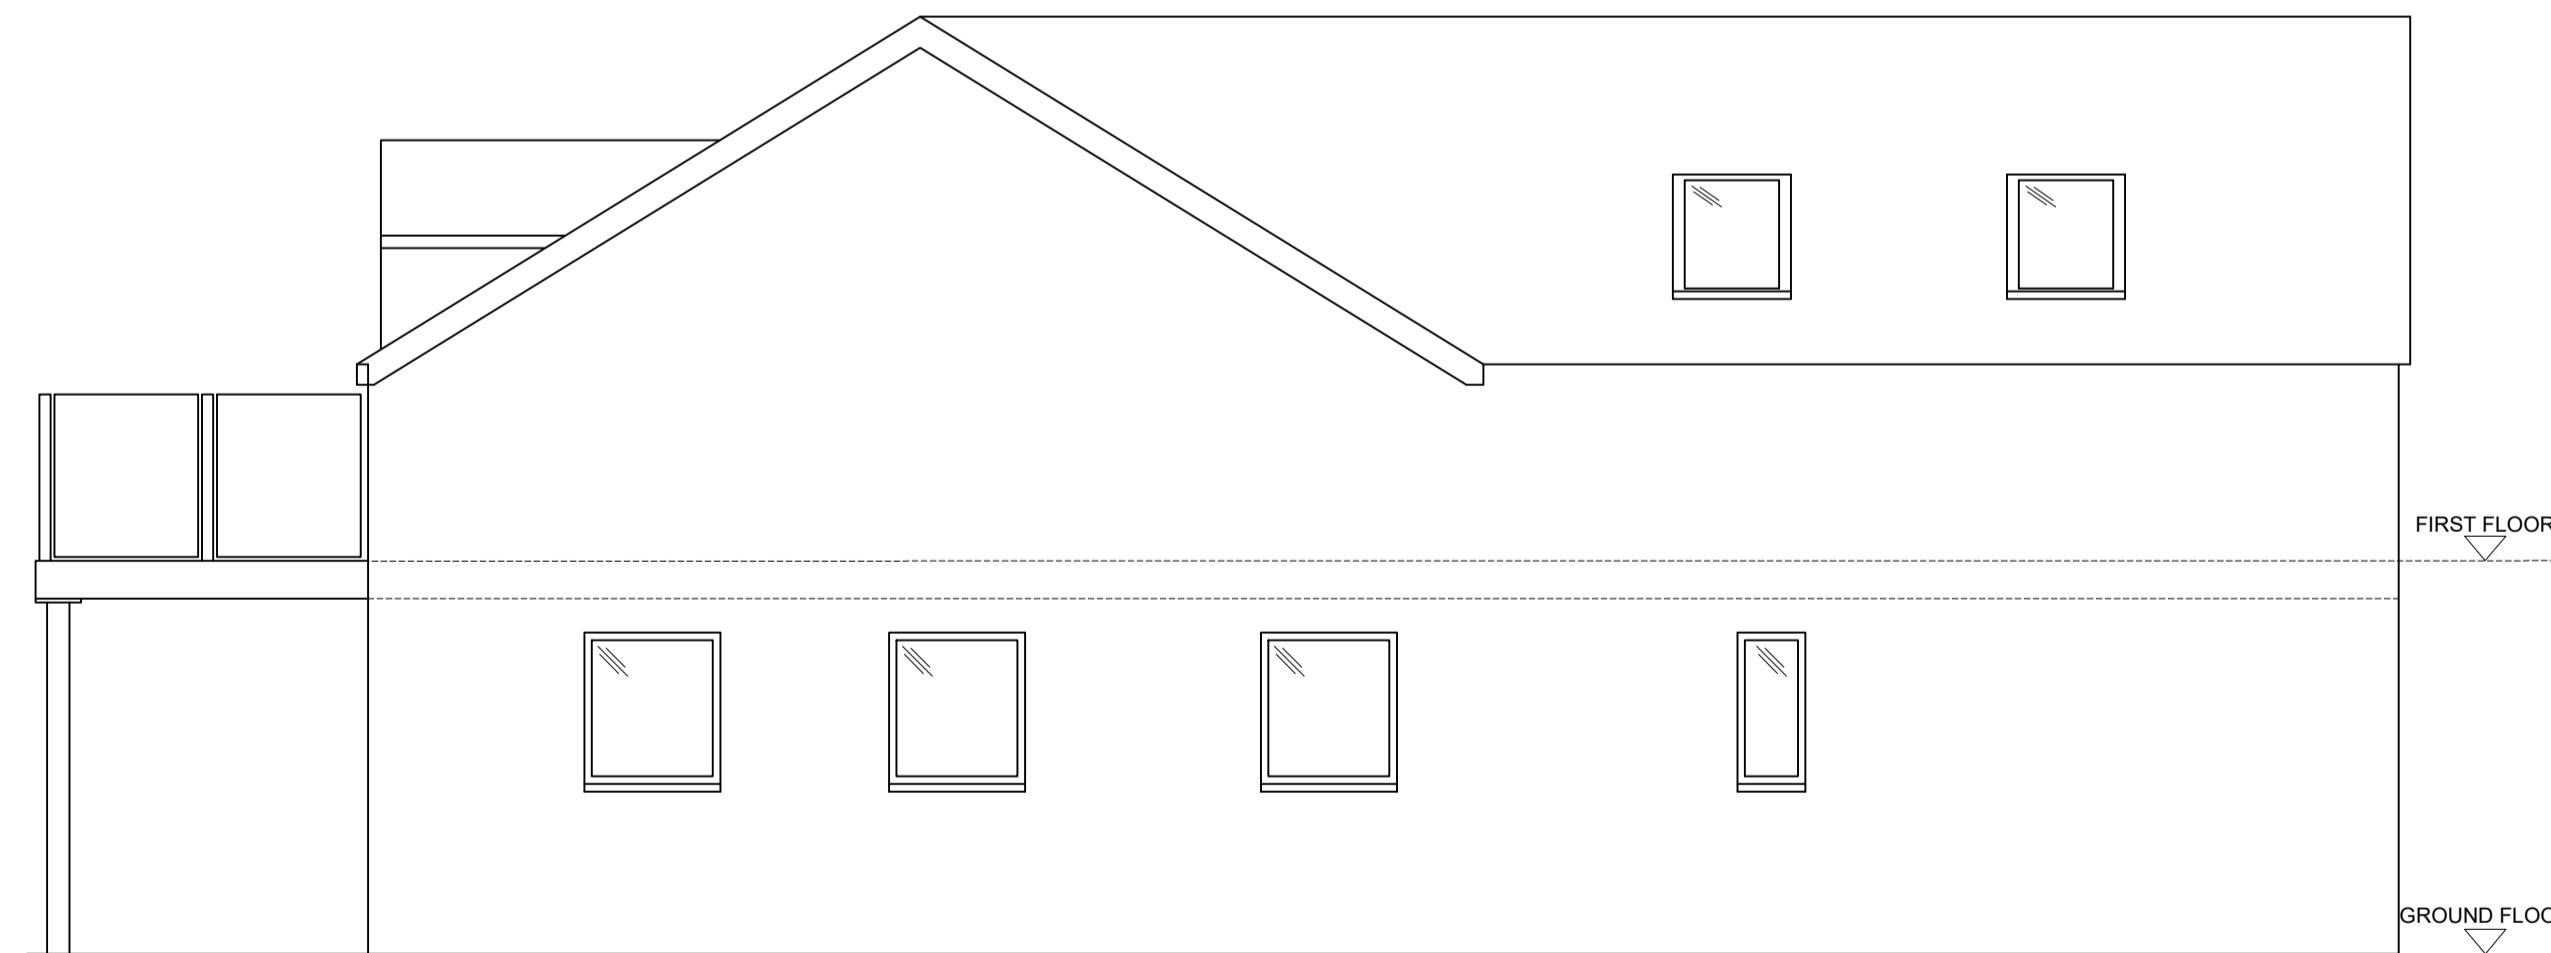

SIDE ELEVATION (FACING NORTH-WEST)
Scale 1:50

Rev	Revision details	Chkd	Appd	Date

W.E.Consultants Ltd

42 DURHAM ROAD
DARLINGTON
DL1 3LZ

**PROPOSED ELEVATIONS HOUSE
1**

Original Drawing Size : A1	Scale : As Shown
Dimensions : -	

Drawing No WEC-194-DRG-WAL-000003	Rev 1.0
---	-------------------