



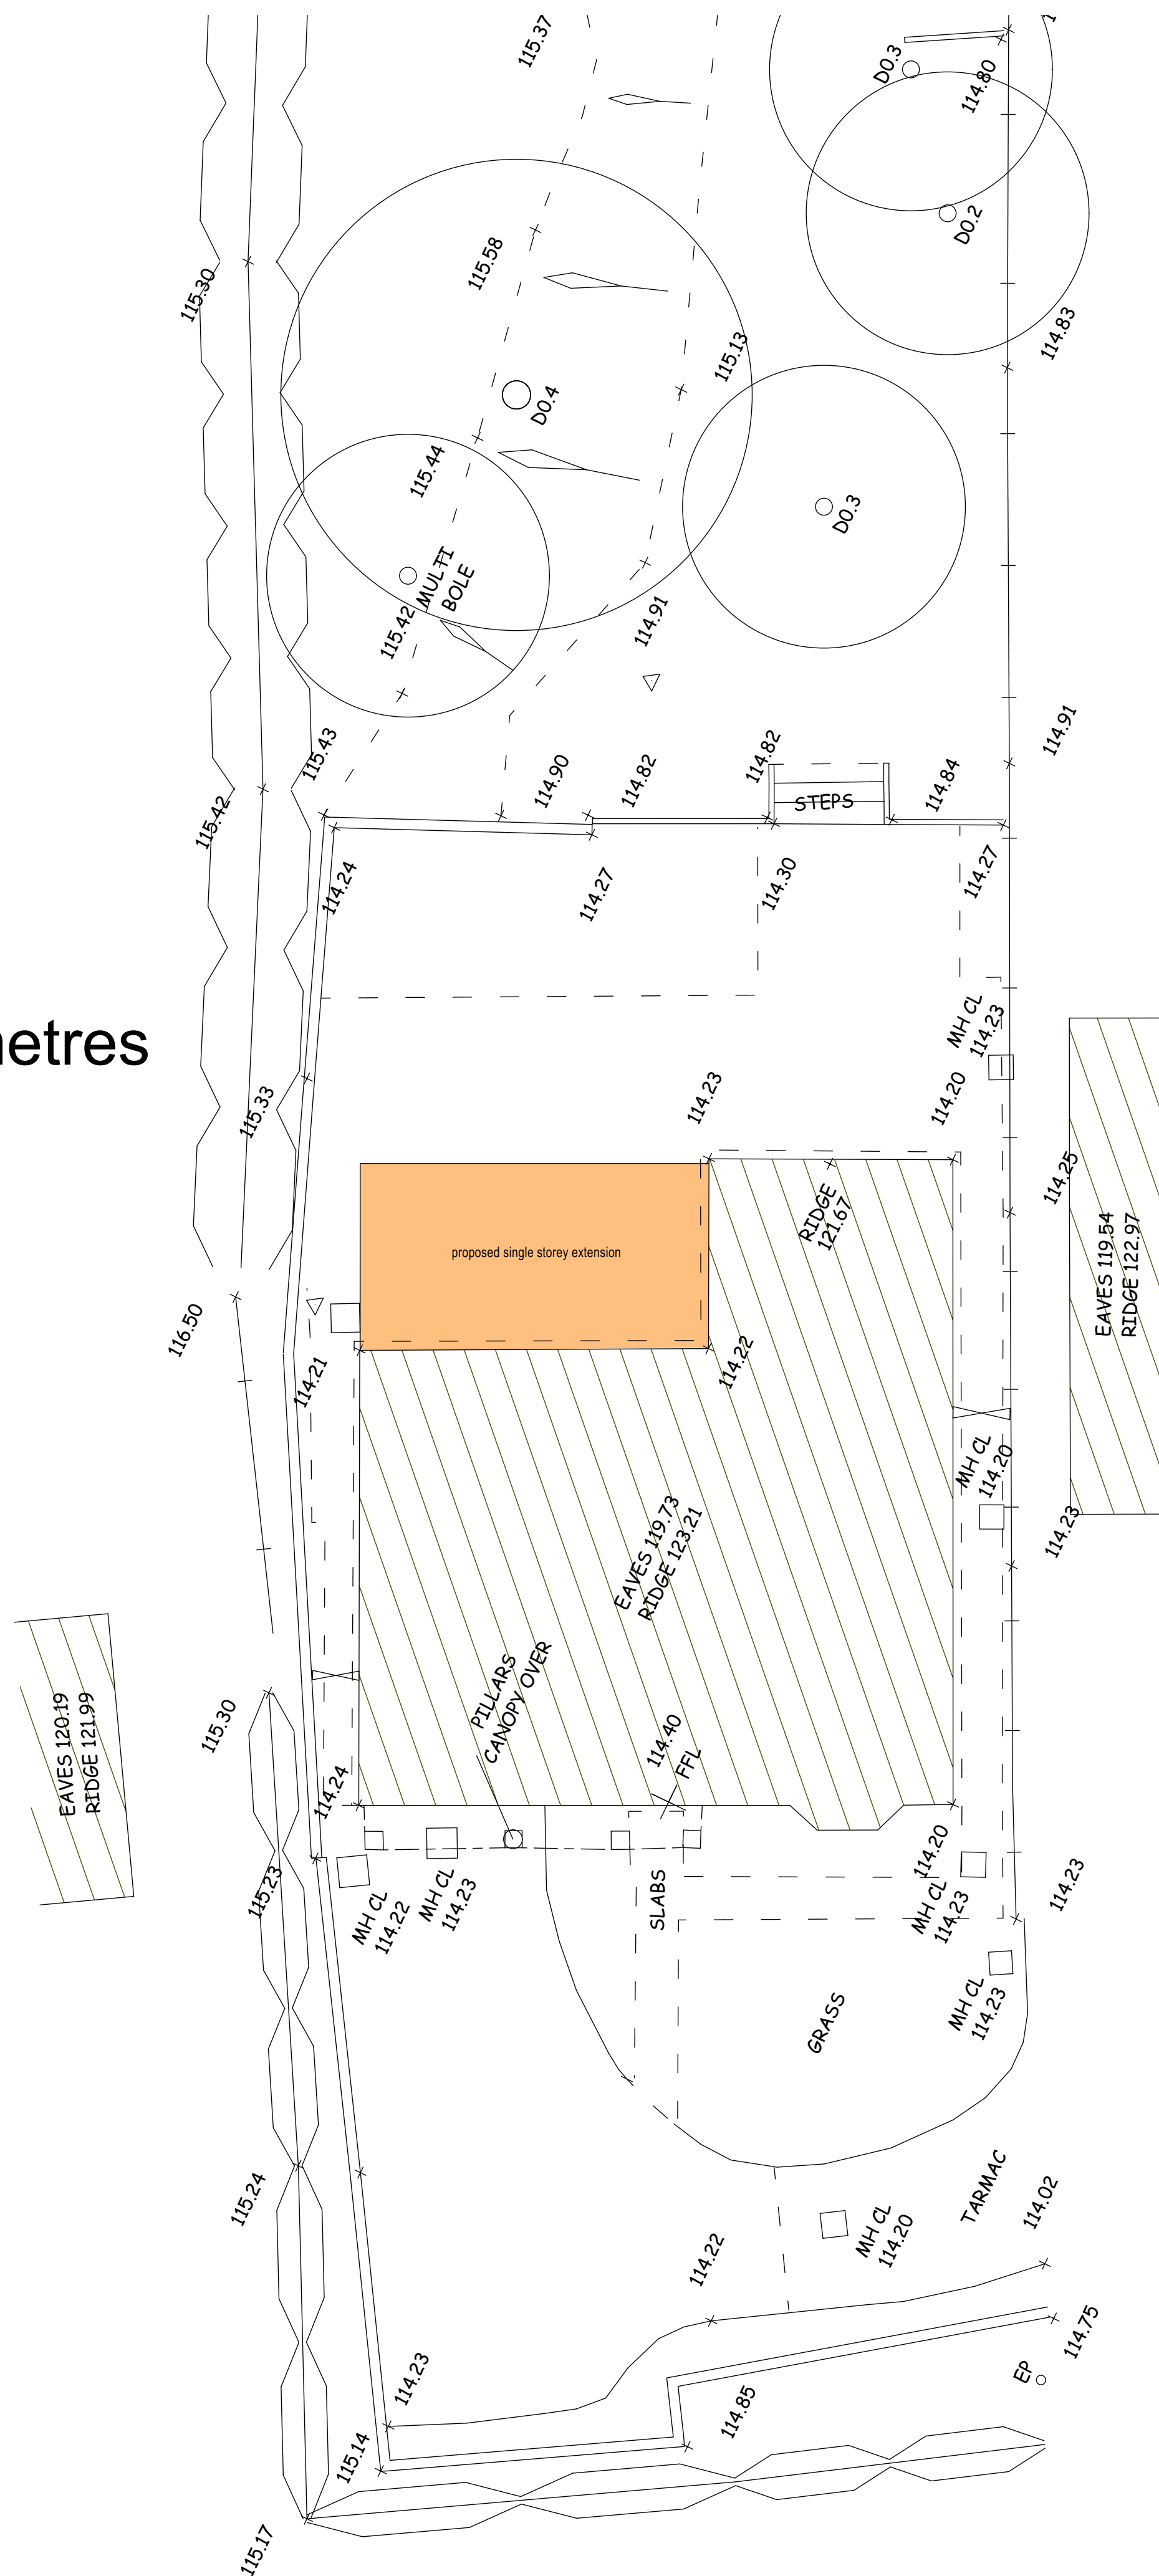

FIGURED DIMENSIONS ONLY TO BE TAKEN FROM THIS DRAWING. ALL CONTRACTORS MUST VISIT THE SITE AND BE RESPONSIBLE FOR TAKING AND CHECKING DIMENSIONS RELATIVE TO THIS WORK.

THIS DRAWING IS COPYRIGHT AND MAY NOT BE REPRODUCED IN FULL OR PART WITHOUT THE WRITTEN CONSENT OF COLIN WILCOX ARCHITECTS

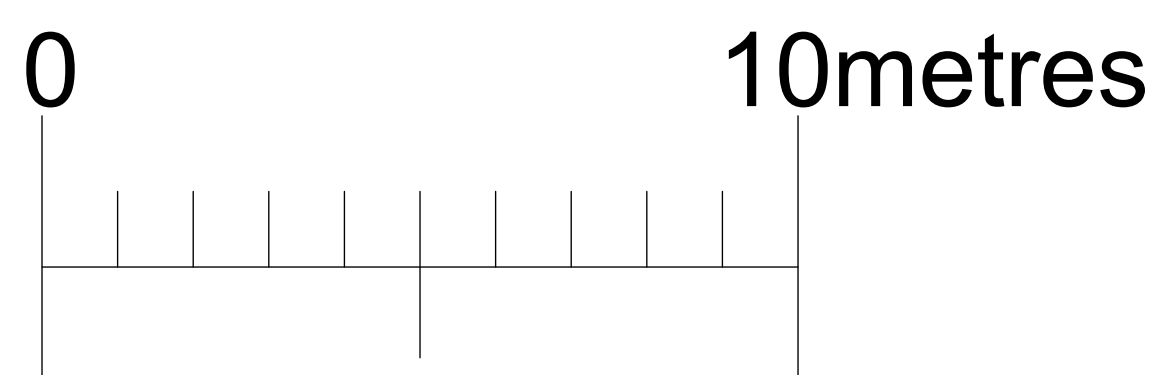

A 17 03 202 planning

revision	description

COLIN WILCOX architects
 church cottages
 church road
 norton lindsey
 warwickshire CV35 8JE
 telephone 07812083719
 colin@colinwilcoxarchitects.co.uk

Client
 martin wallbank

Project
 feldon house
 hatton green
 CV35 7LA

Title
 site plan as proposed

Drawing Status	<input type="checkbox"/> Preliminary	<input type="checkbox"/> Tender	<input type="checkbox"/> As Built
	<input checked="" type="checkbox"/> Planning	<input type="checkbox"/> Construction	

Scale	Date	Drawn
1:100 at A1	march 2022	cw

Job No.	Drawing No.	Checked
MIW 22	06A	