



Revision
A
DRAWING No. AO14/299/P/101

DO NOT SCALE DIMENSION FROM DRAWING

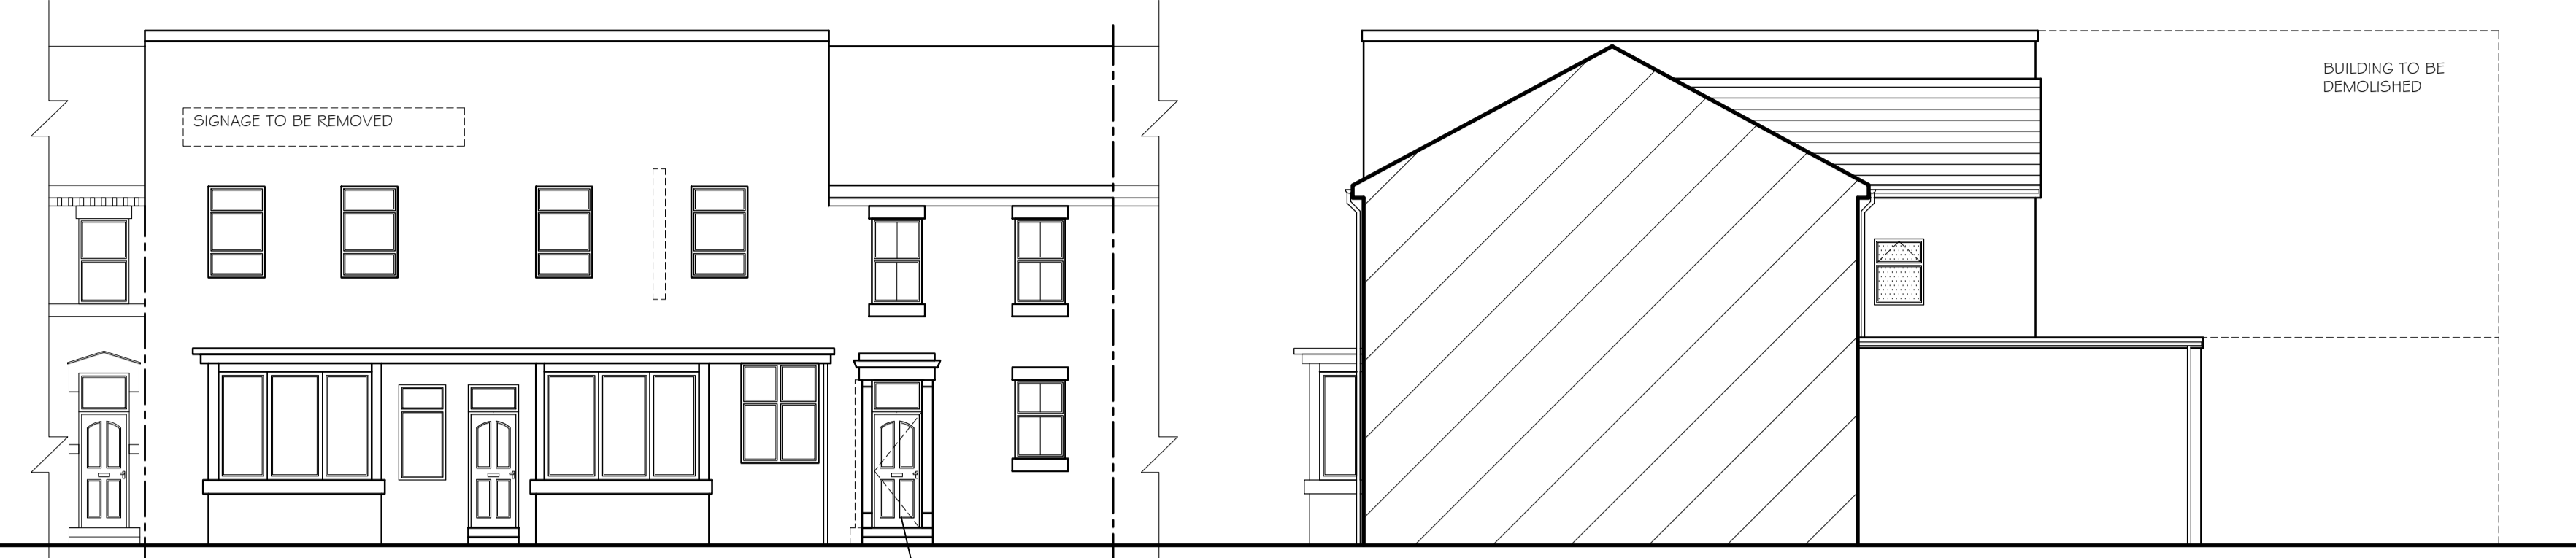

FRONT ELEVATION SIDE ELEVATION


ELEVATIONS SCALE 1:100

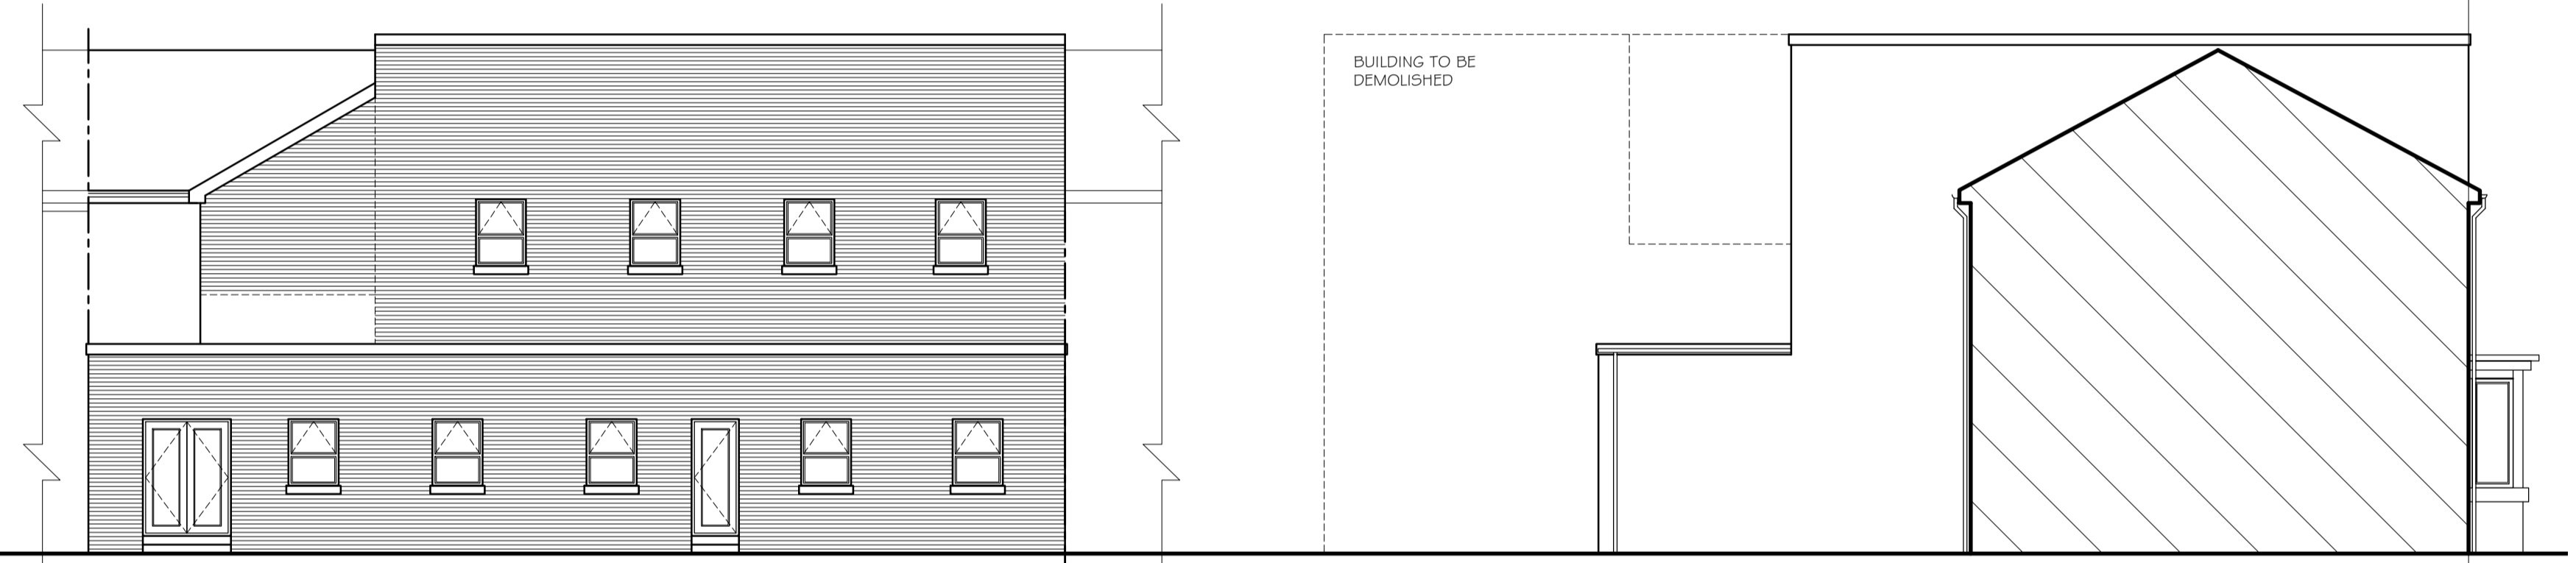

REAR ELEVATION SIDE ELEVATION



STREET SCENE ON EXCHANGE STREET SCALE 1:100

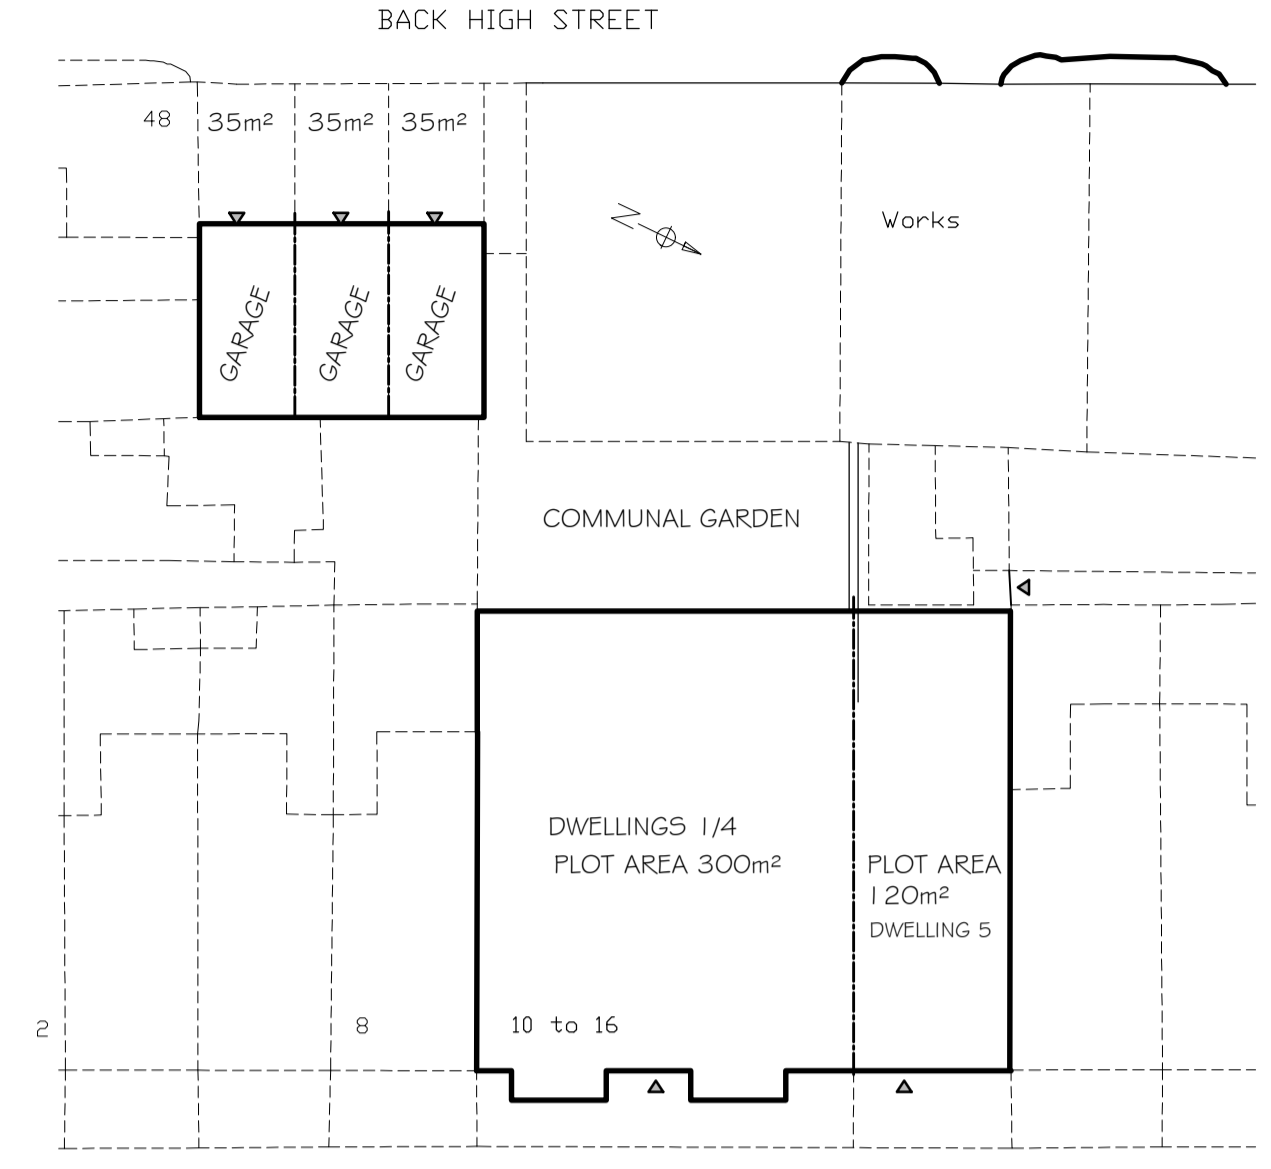

SITE AREA KEY SCALE 1:250

NOTES

- ALL DIMENSIONS ARE IN MILLIMETRES.
- DO NOT SCALE FROM THIS DRAWING.
- THIS DRAWING IS TO BE READ IN CONJUNCTION WITH ALL OTHER RELATED DRAWINGS AND DOCUMENTS.
- THE USER SHOULD CONSULT THE DRAWING ISSUE REGISTER FOR DETAILS.
- THE CONTRACTOR IS TO CHECK AND VERIFY ALL DIMENSIONS ON SITE PRIOR TO COMMENCEMENT OF CONSTRUCTION WORKS.
- THE ENGINEER/ARCHITECT SHOULD BE CONTACTED IMMEDIATELY IF THE ASSUMPTIONS USED IN THE DESIGN AND DRAWING PREPARATION DIFFER TO THAT FOUND ON SITE.

MATERIAL SPECIFICATION
ALL SUPPLIERS TO BE CONFIRMED

ROOF CLADDING
NATURAL GREY SLATE
RIDGE TILE GREY CONCRETE

EXTERNAL WALLS
TO MATCH EXISTING
CILL & HEADS
TO BE DARK SANDSTONE

WINDOWS
DOUBLE GLAZED WITH WHITE UPVC FRAMES

DOORS
DOUBLE GLAZED WITH WHITE UPVC FRAMES

FRONT DOOR
TO BE STAINED HARD WOOD TIMBER
GLASS TO BE CLEAR

GARAGE DOOR
TO BE BLACK POWDER COATED METAL

FASCIA & EAVES BOARDS TO BE WHITE UPVC

RAINWATER GOODS TO BE BLACK UPVC

KEY

- [Hatched pattern] DENOTES BRICKWORK
- [Horizontal lines] DENOTES TILED ROOF
- [Diagonal lines] DENOTES NEW WALL BRICK/BLOCKWORK
- [Dotted pattern] DENOTES FROSTED WINDOW
- [Dashed line] DENOTES HIDDEN LINE

A	Client Amendments	08/03/22	JG
Rev.	Amendments	Date	By

Keystone Design Associates Ltd.

Registered Office
Development House
251 Church Street
Bloxpool
FY1 3PB

Tel. No. 01253 649040
Fax. No. 01253 752901
Email : info@keystonedesign.co.uk

PROJECT ADDRESS
PROGRESS CLUB EXCHANGE STREET

PROJECT TITLE
HOUSING DEVELOPMENT

DRAWING TITLE
ELEVATIONS & STREET SCENE

Client SATHY ESTATES Date 24/05/18

Drawn PB Checked Scales 1:50/100@A1

DRAWING No. AO14/299/P/101 Revision A

This drawing & contents are the property of Keystone Design Assoc Ltd
Unauthorised reproduction of the whole or any part thereof infringes
Copyright and may lead to prosecution of civil proceedings

F:\Server\Documents\Drawings\2014\2018