


DO NOT SCALE DIMENSION FROM DRAWING


NOTES

1. ALL DIMENSIONS ARE IN MILLIMETRES.
2. THIS DRAWING IS TO BE READ IN CONJUNCTION WITH ALL OTHER RELATED DRAWINGS AND DOCUMENTS. PLEASE REFER TO THE DRAWING SCHEDULE FOR DETAILS.
3. THE CONTRACTOR IS TO CHECK AND VERIFY ALL DIMENSIONS ON SITE PRIOR TO COMMENCEMENT OF CONSTRUCTION WORKS. ANY DISCREPANCIES SHOULD BE REPORTED IMMEDIATELY TO THE ARCHITECT.
4. ASSUMPTIONS USED IN THE DESIGN AND DRAWING PREPARATION REFER TO THAT FOUND ON SITE.


KEY	
	DENOTES BRICKWORK
	DENOTES TILED ROOF
	DENOTES NEW WALL BRICKWORK
	DENOTES FROSTED WINDOW
	DENOTES HIDDEN LINE

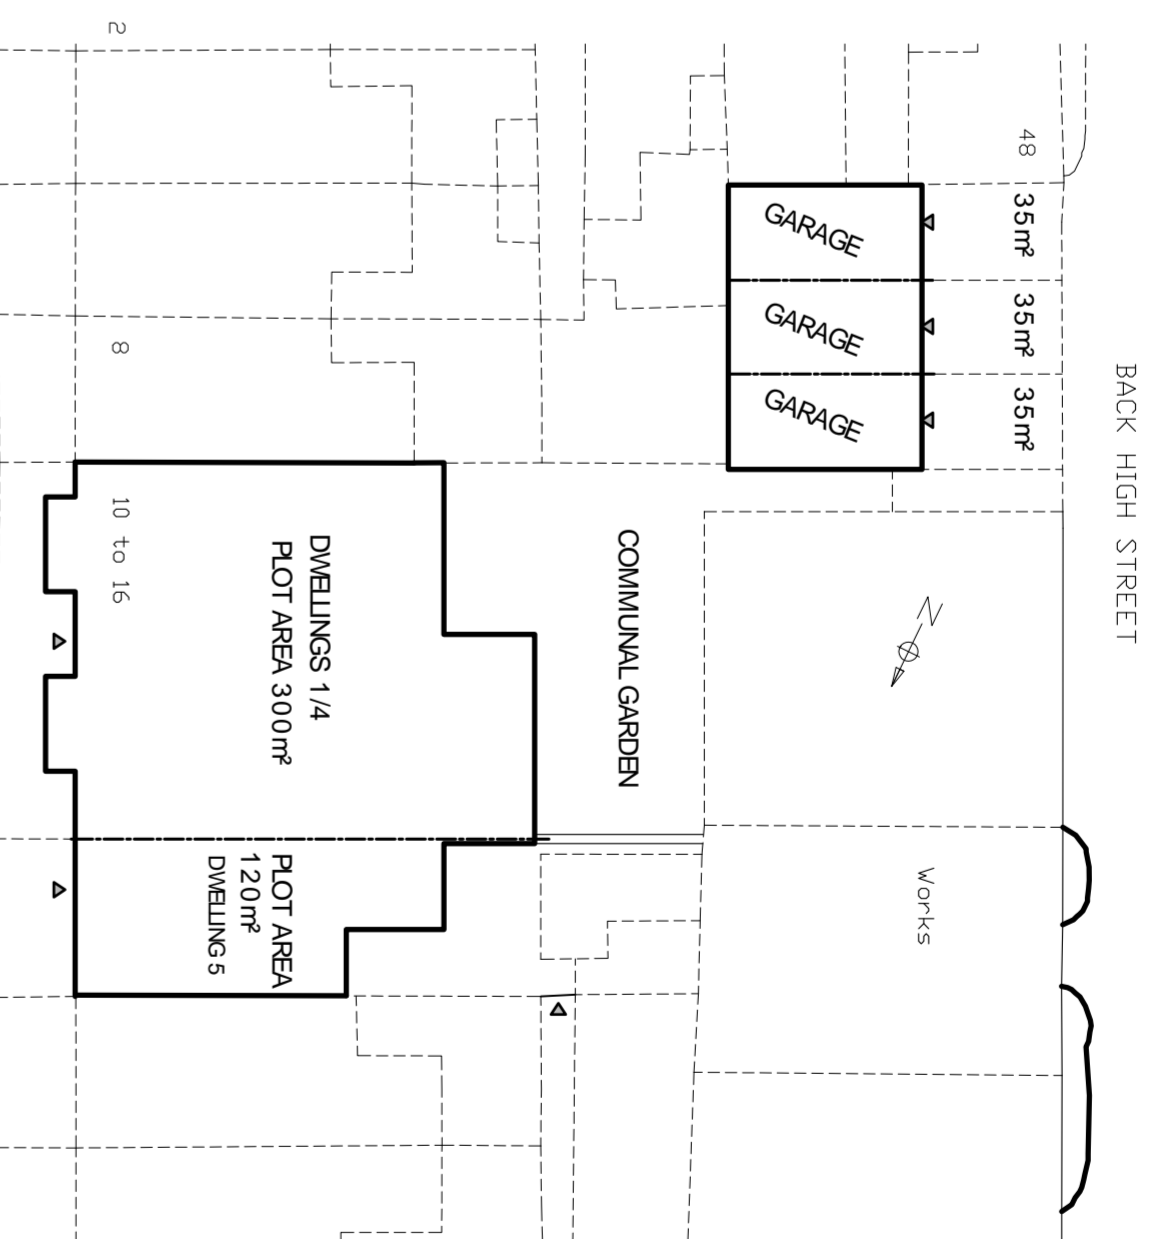

SITE AREA KEY SCALE 1:250

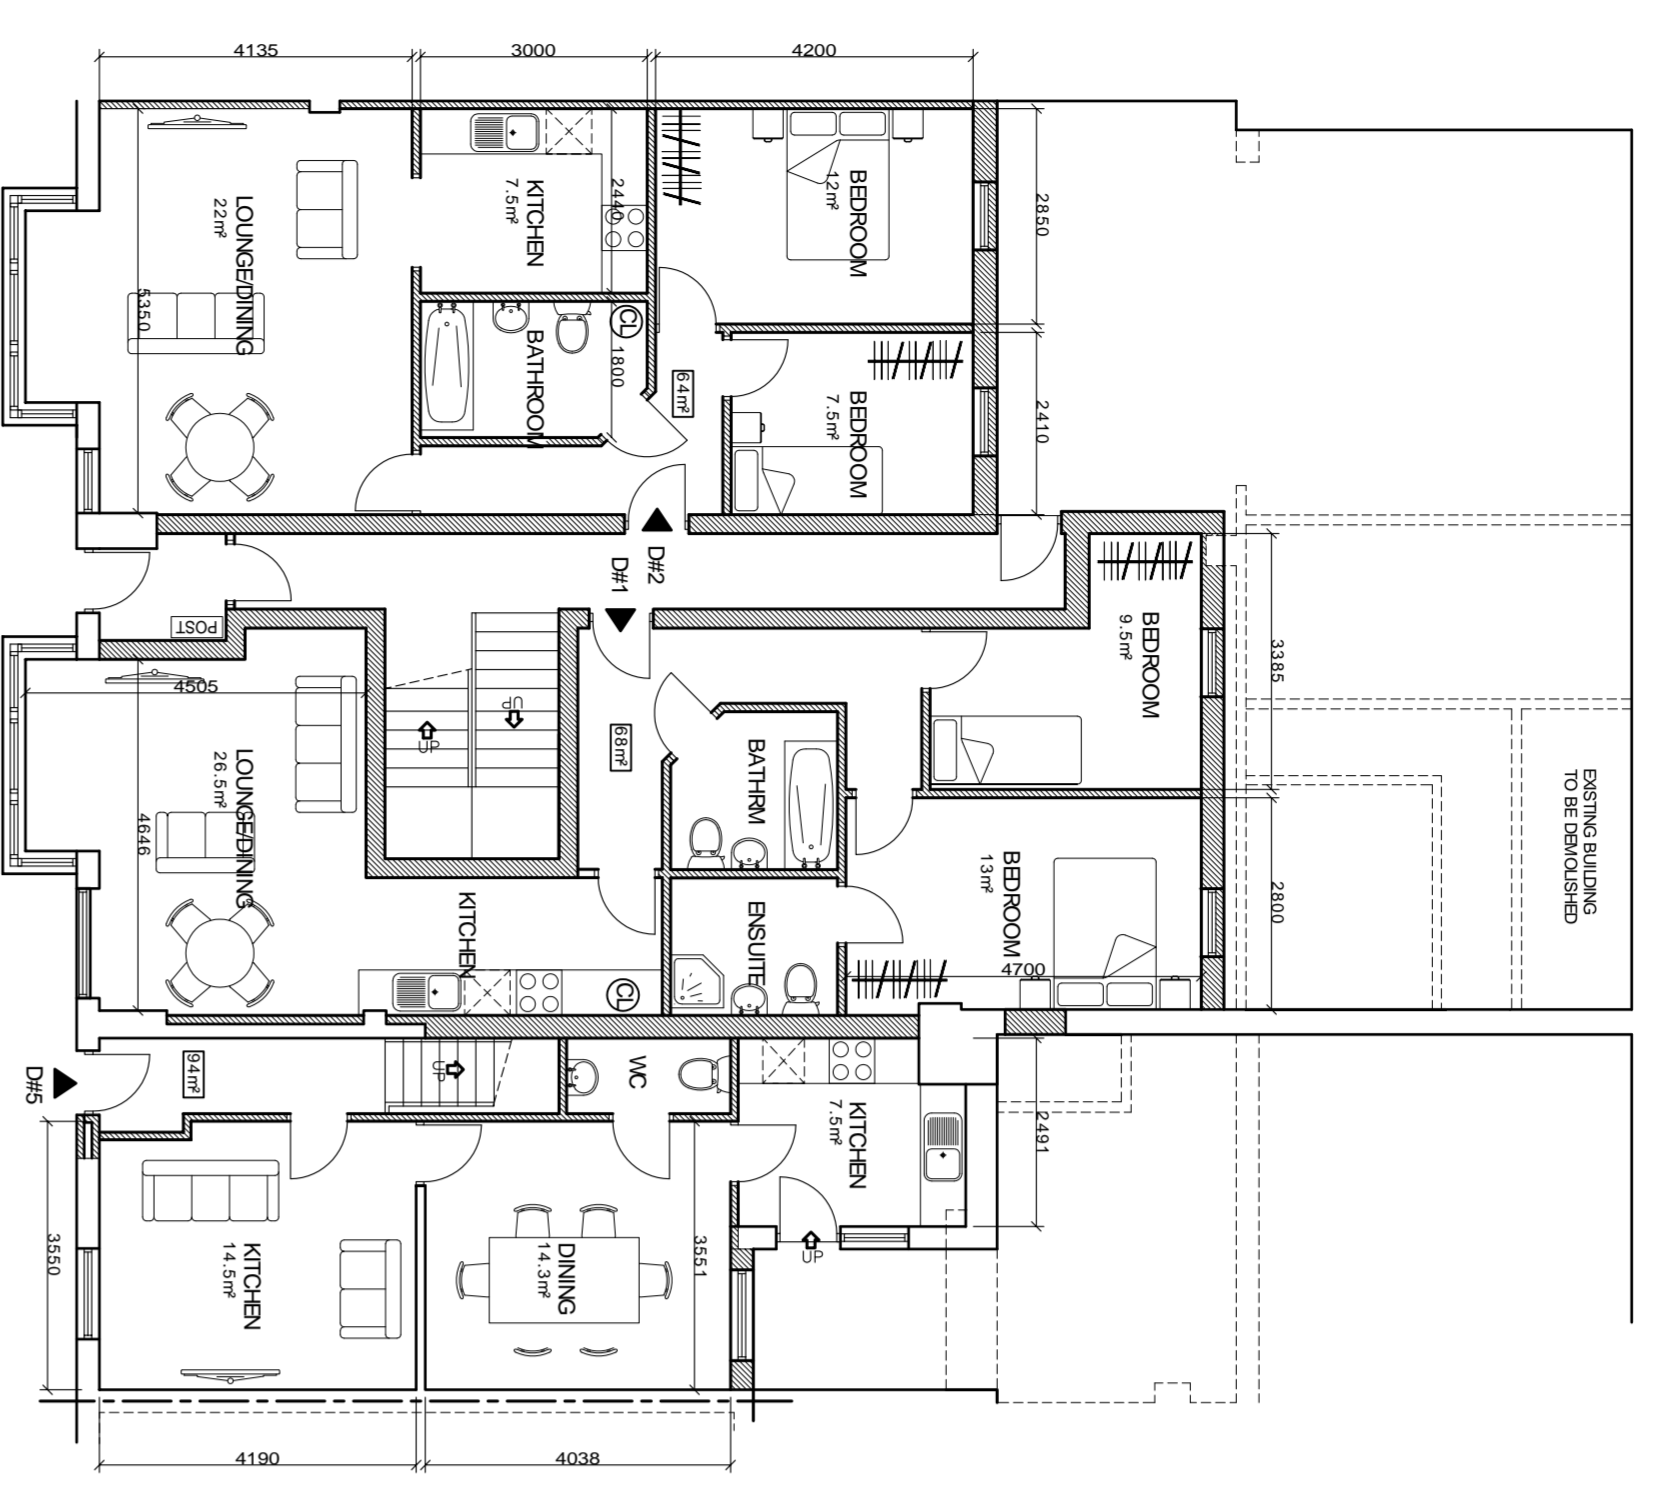


GROUND FLOOR PLAN

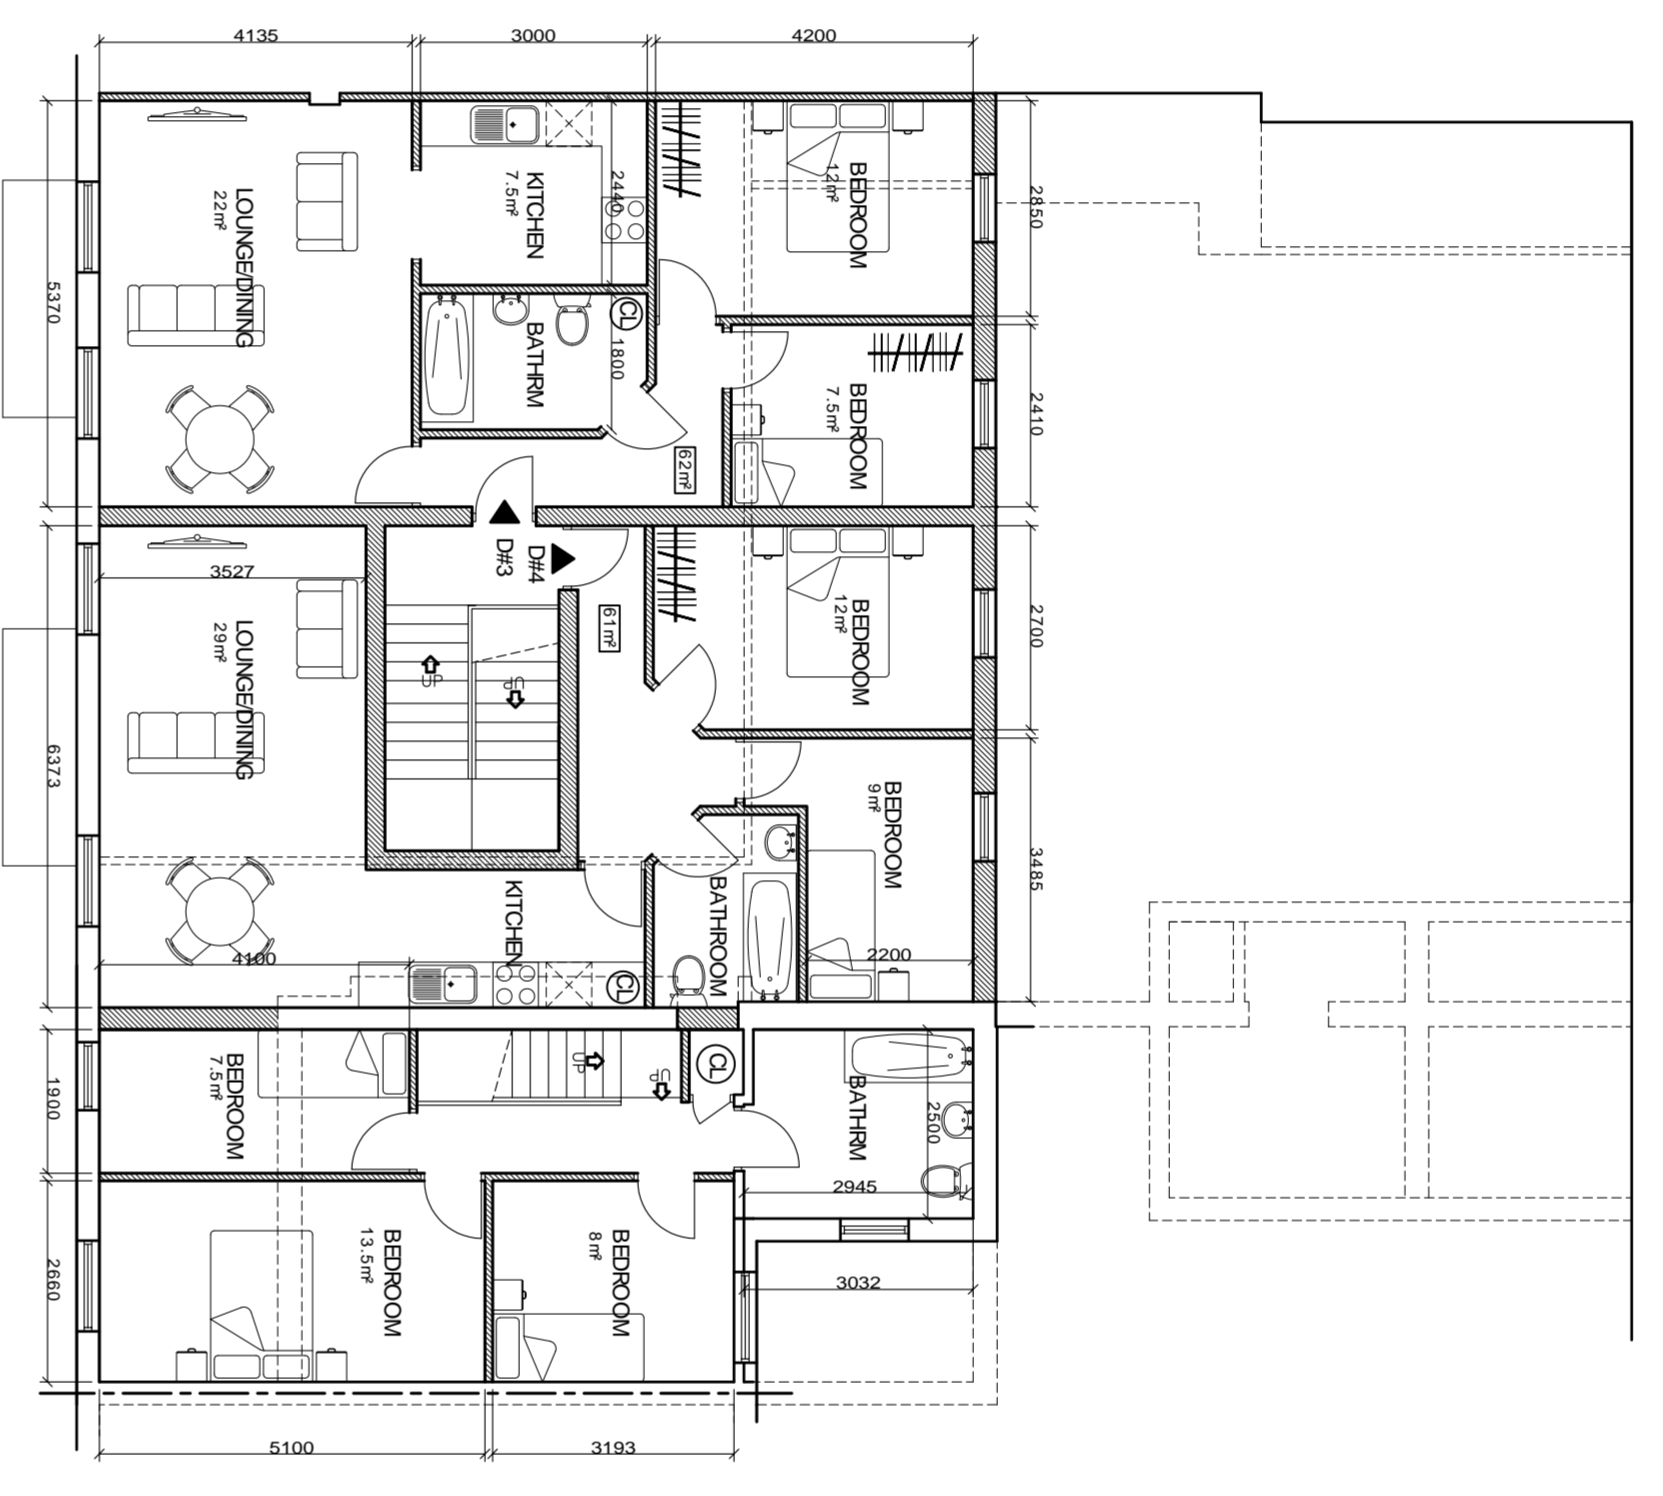


FIRST FLOOR PLAN

PROPOSED FLOOR PLANS SCALE 1:100

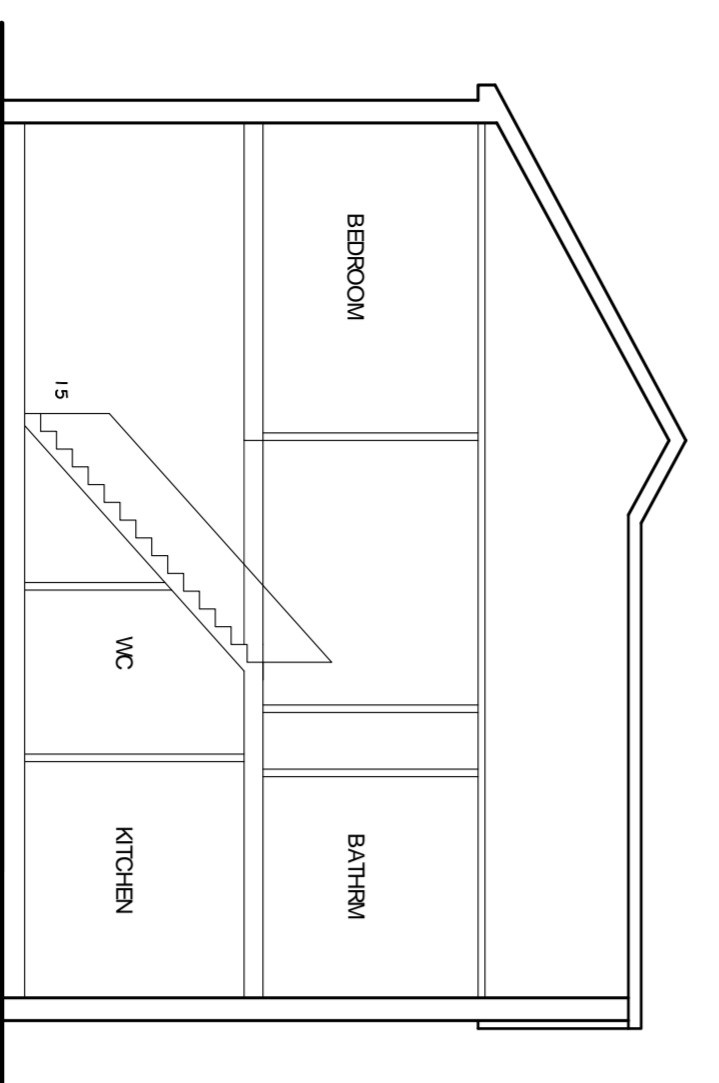


BASIC SECTION ON DWELLING #5

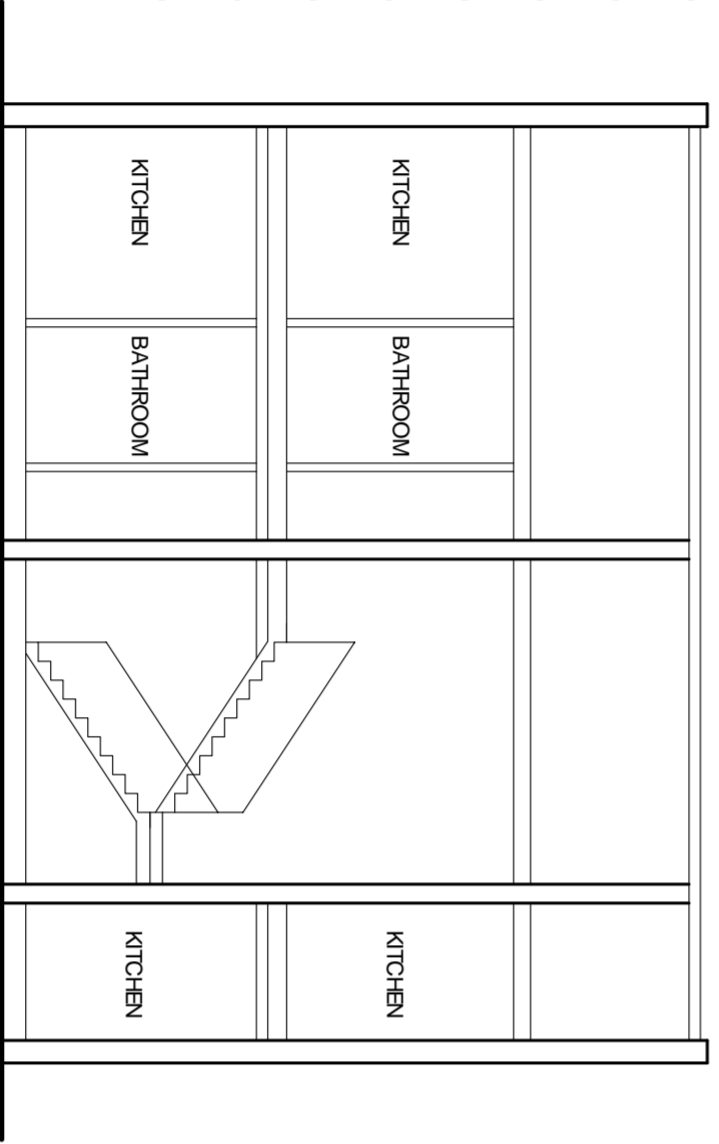


BASIC SECTION ON DWELLINGS 1/5

PROPOSED BASIC SECTIONS SCALE 1:100

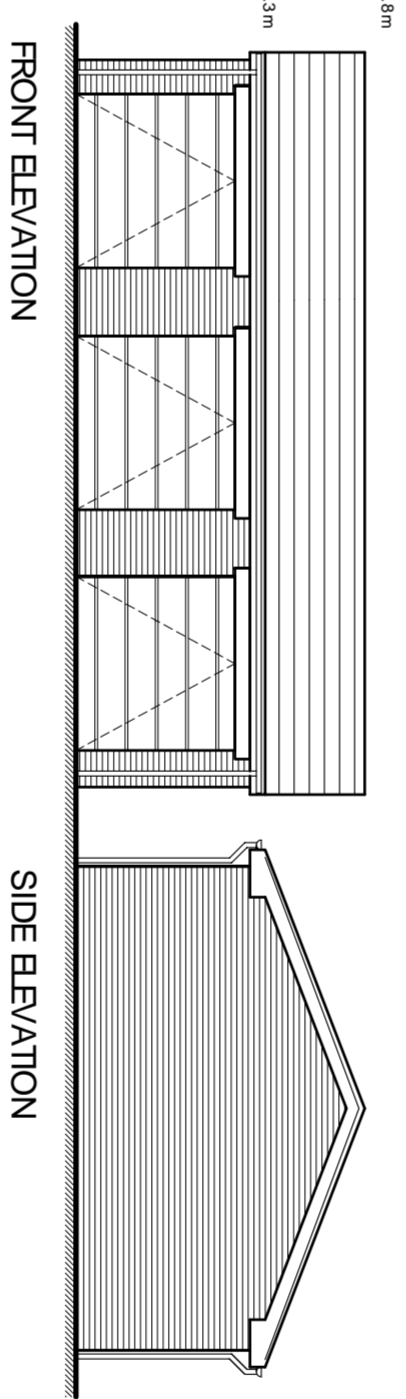

FRONT ELEVATION

SIDE ELEVATION

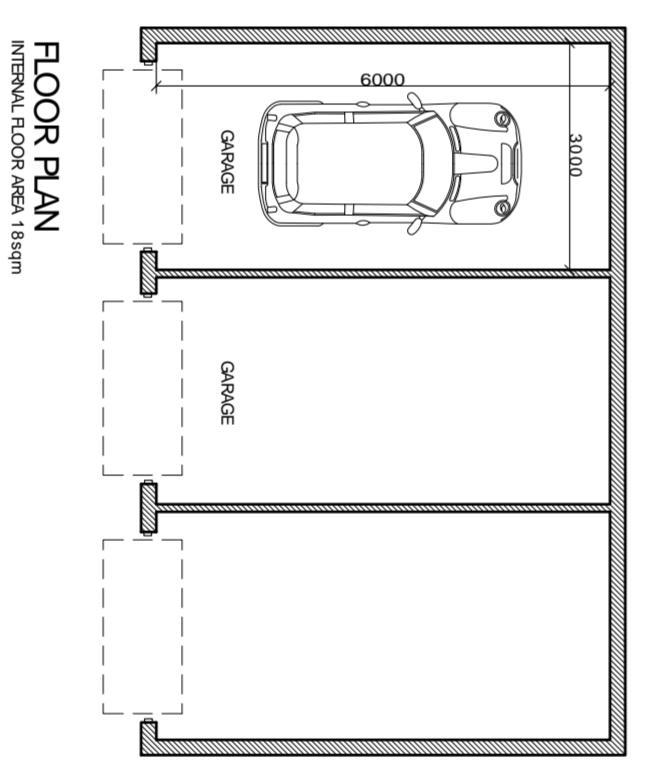

GARAGES SCALE 1:100

<p>Keystone Design Associates Ltd. Tel. No. 01253 649800 Fax. No. 01253 725901 Email: info@keystonedesign.co.uk</p>	<p>Rev. Amendments</p> <table border="1"> <thead> <tr> <th>Rev.</th> <th>Amendments</th> <th>Date</th> <th>By</th> </tr> </thead> <tbody> <tr> <td> </td> <td> </td> <td> </td> <td> </td> </tr> </tbody> </table>	Rev.	Amendments	Date	By				
Rev.	Amendments	Date	By						
<p>PROJECT ADDRESS PROGRESS CLUB EXCHANGE STREET HOUSING DEVELOPMENT</p>									
<p>DRAWING TITLE HOUSE TYPE FLOOR PLANS & BASIC SECTIONS & GARAGES</p>									
<p>Client SATHY ESTATES</p>	<p>Date 24/05/18</p>								
<p>Drawn PB</p>	<p>Checked SATHY ESTATES</p>								
<p>Drawing No. A014/299/P/102</p>	<p>Scales 1:100@A1</p>								
<p>Revision --</p>	<p>Date 24/05/18</p>								

This drawing & contents are the property of Keystone Design Assoc Ltd and are not to be reproduced, stored in a retrieval system or used in any form without the prior written permission of Keystone Design Assoc Ltd. Copying, copying, or any other use without the prior written permission of Keystone Design Assoc Ltd is prohibited.

F:\Server\Documents\Drawings\2014\2018

