




DL Ground Floor Plan as Existing Scale: 1:50

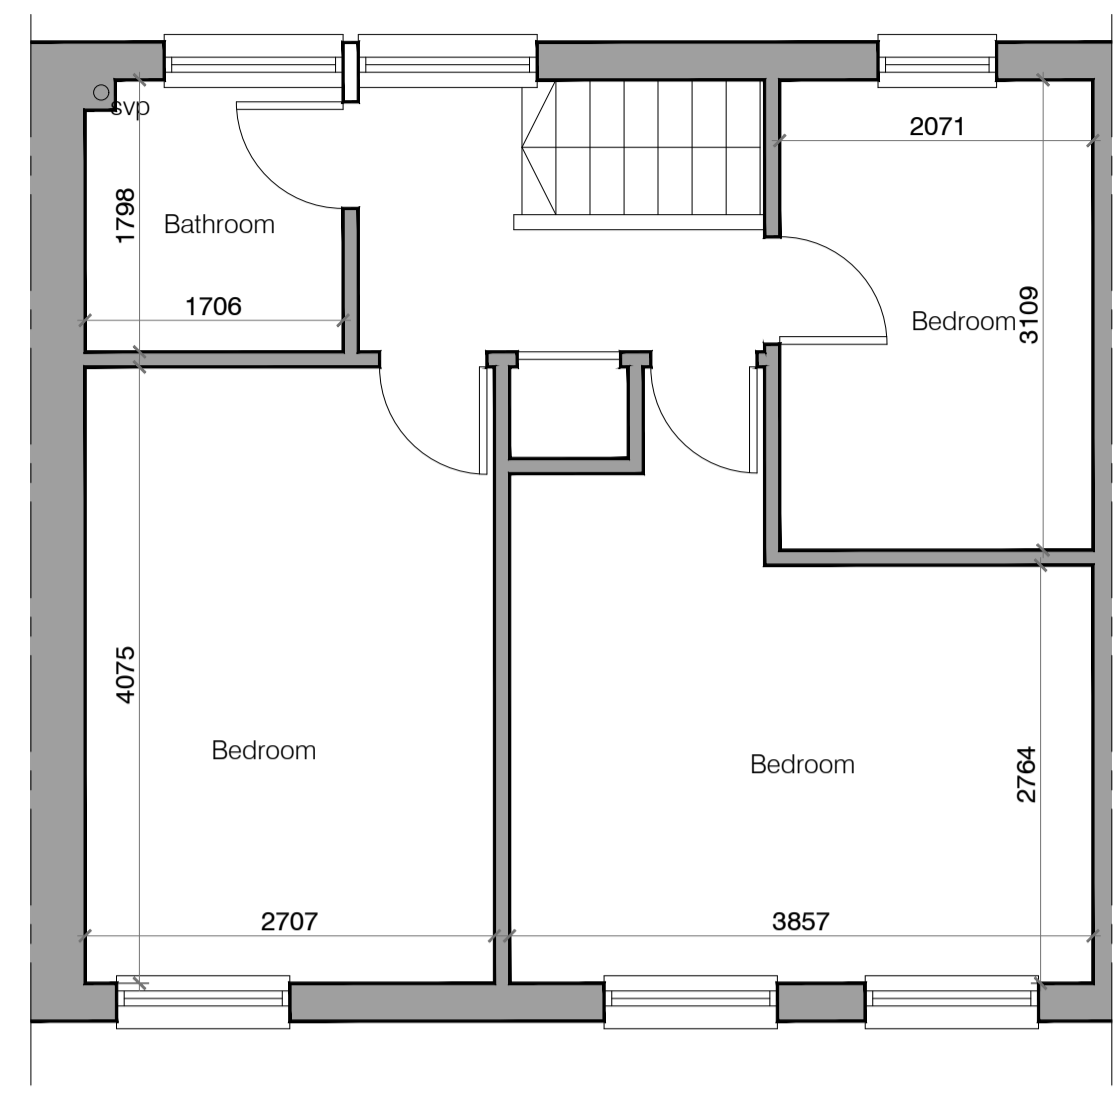


DL First Floor Plan as Existing Scale: 1:50

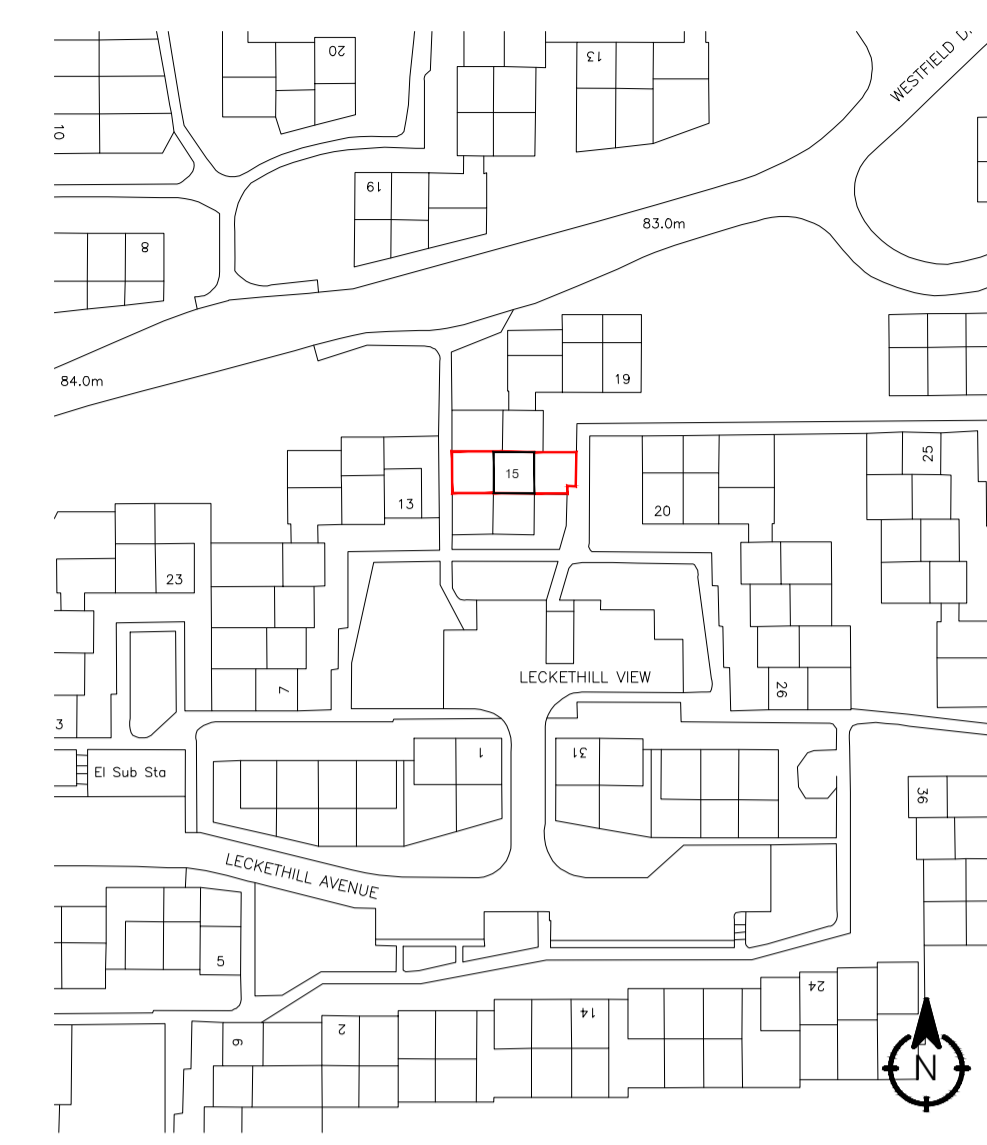

DL Location Plan Scale: 1:1250

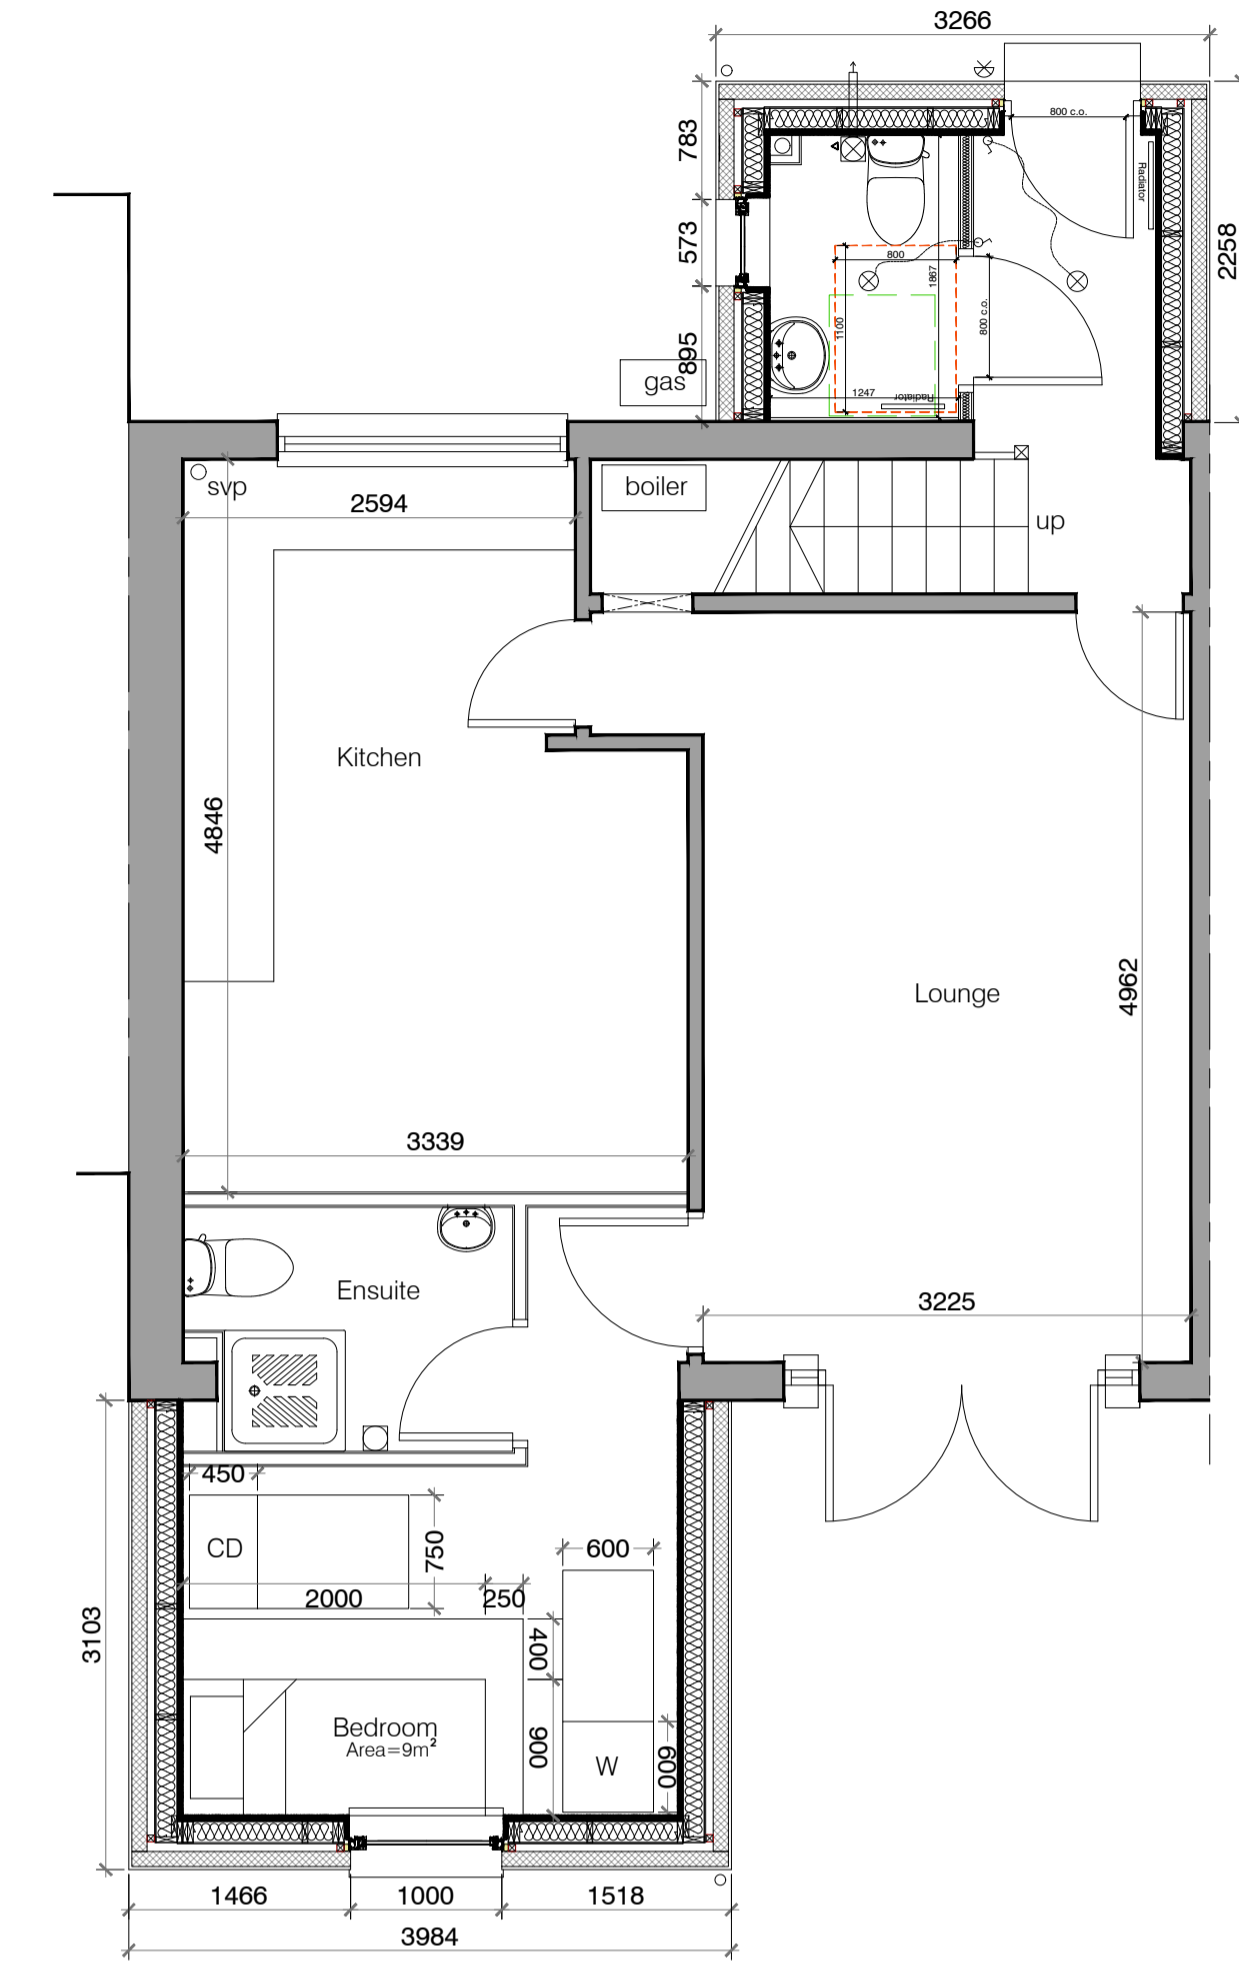


DL Ground Floor Plan as Proposed Scale: 1:50

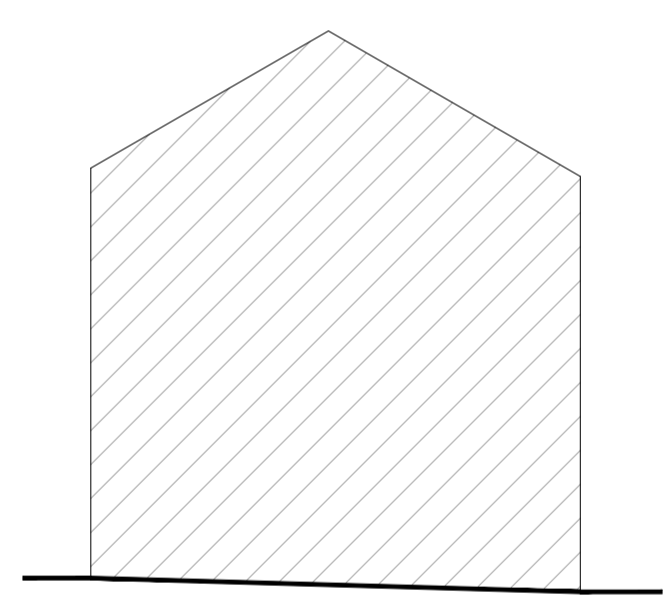


DL North Elevation as Existing Scale: 1:100




DL West Elevation as Existing Scale: 1:100

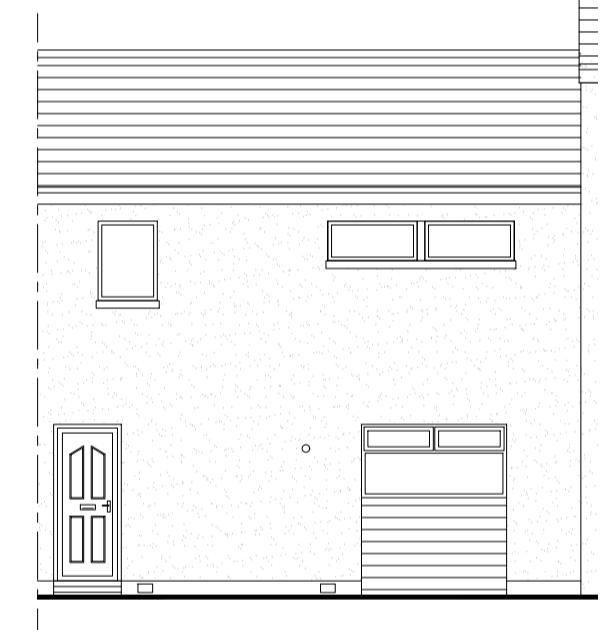


DL East Elevation as Existing Scale: 1:100

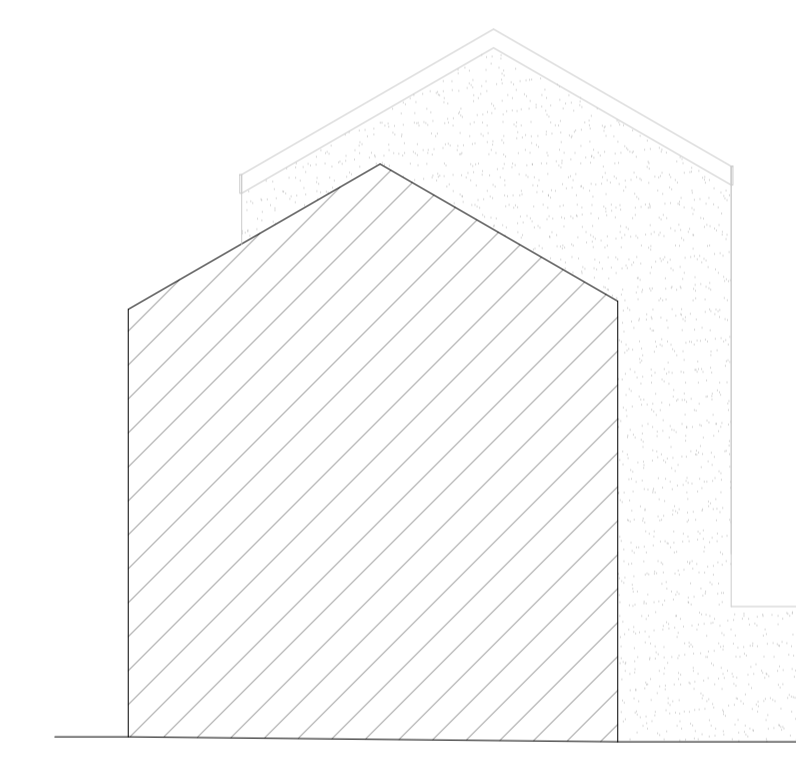


DL South Elevation as Existing Scale: 1:100

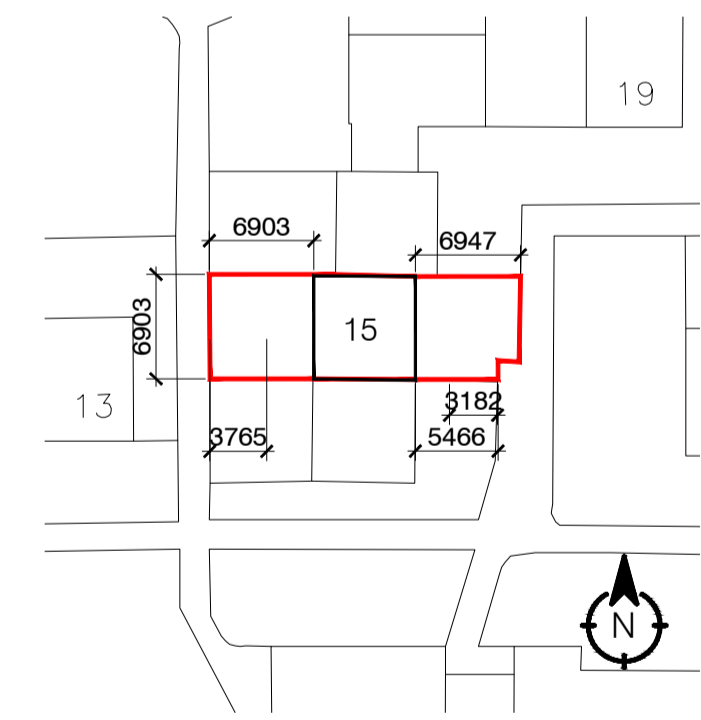

DL Existing Block Plan Scale: 1:500

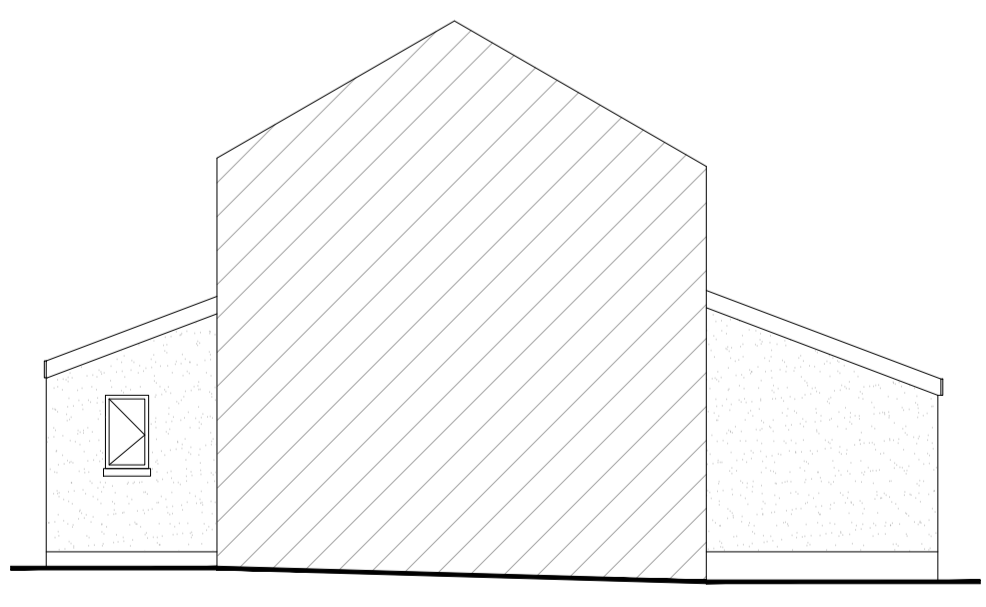


DL North Elevation as Proposed Scale: 1:100

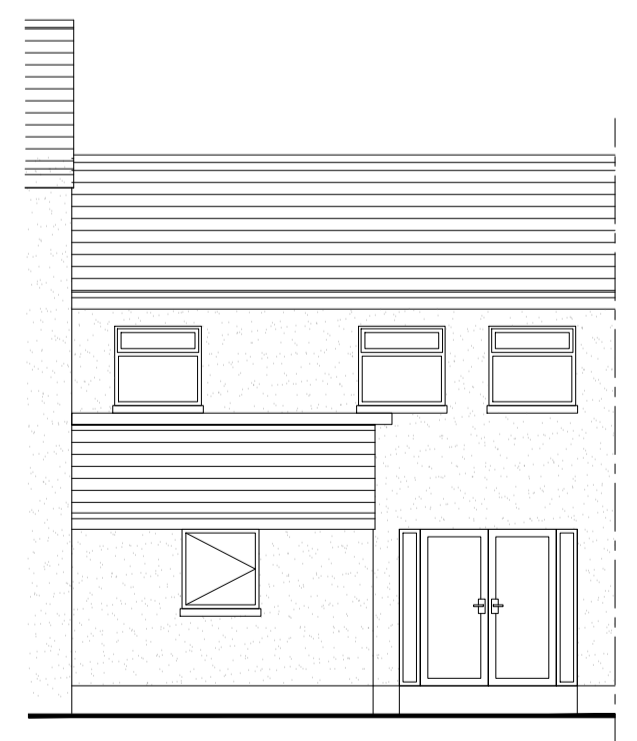


DL West Elevation as Proposed Scale: 1:100



DL East Elevation as Proposed Scale: 1:100

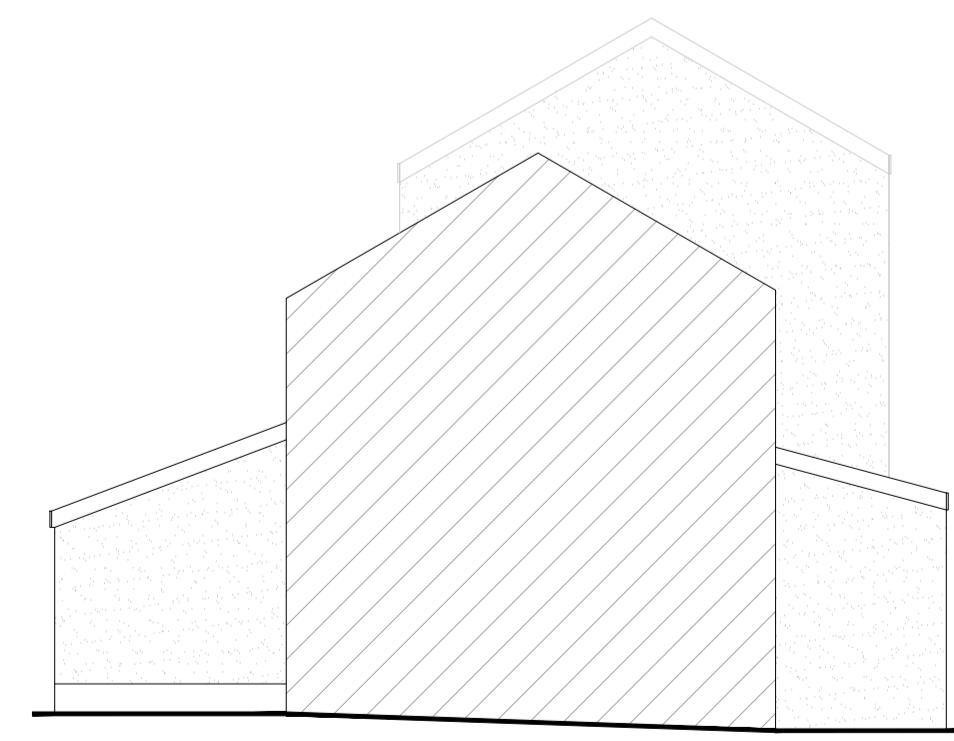

DL South Elevation as Proposed Scale: 1:100

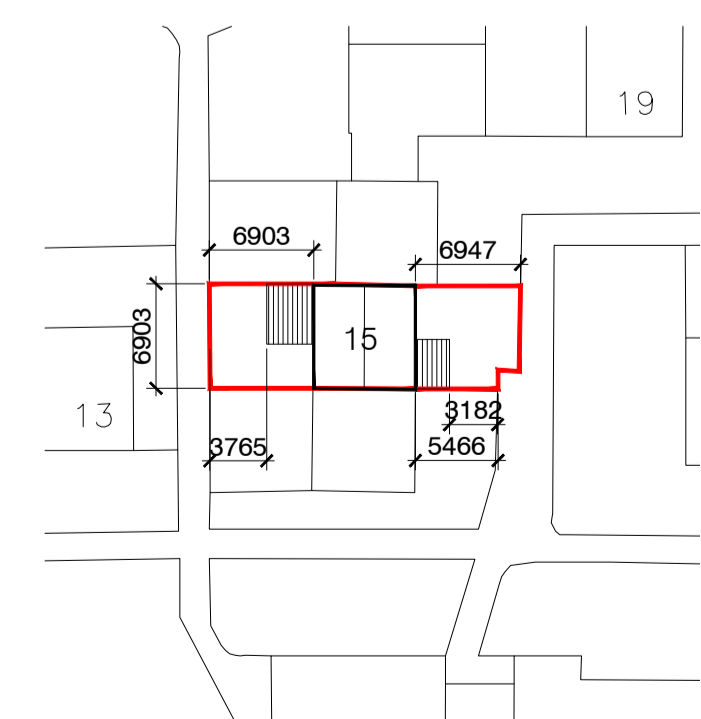

DL Proposed Block Plan Scale: 1:500