


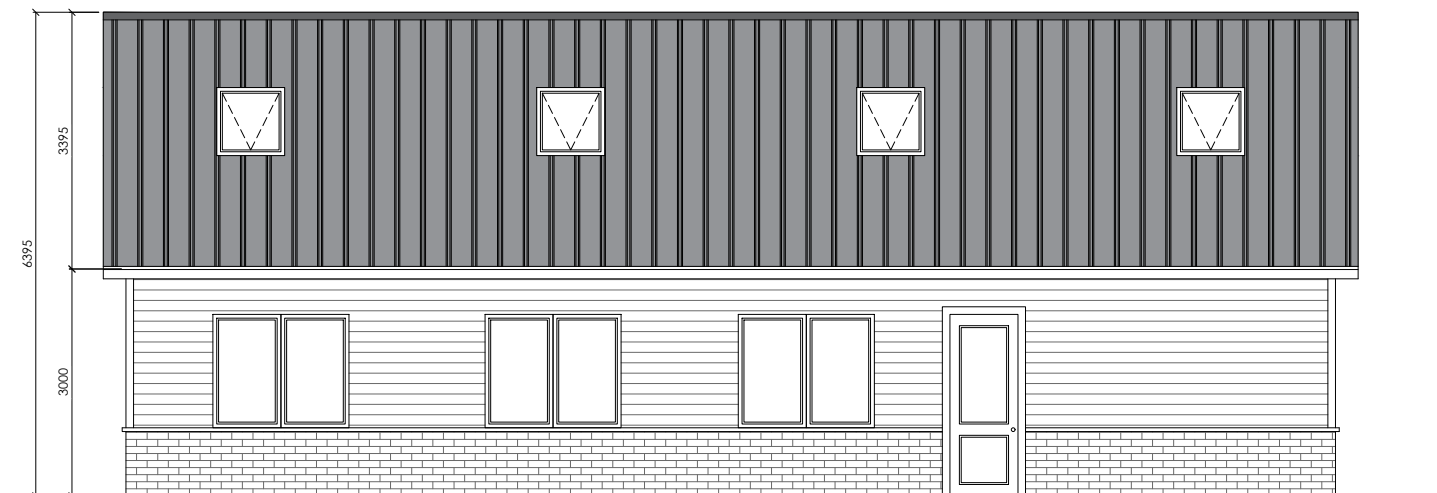

1 FRONT ELEVATION  
SCALE: 1:100 @ A3



3 RIGHT ELEVATION  
SCALE: 1:100 @ A3



2 REAR ELEVATION  
SCALE: 1:100 @ A3



4 LEFT ELEVATION  
SCALE: 1:100 @ A3

ADDRESS:

PROJECT NAME:

CLIENT NAME:

TITLE:  
ELEVATIONS

DRAWINGS PROVIDED BY:

DATE:

MAR 4, 22

SCALE:

1:100 @ A3

SHEET:

A2