



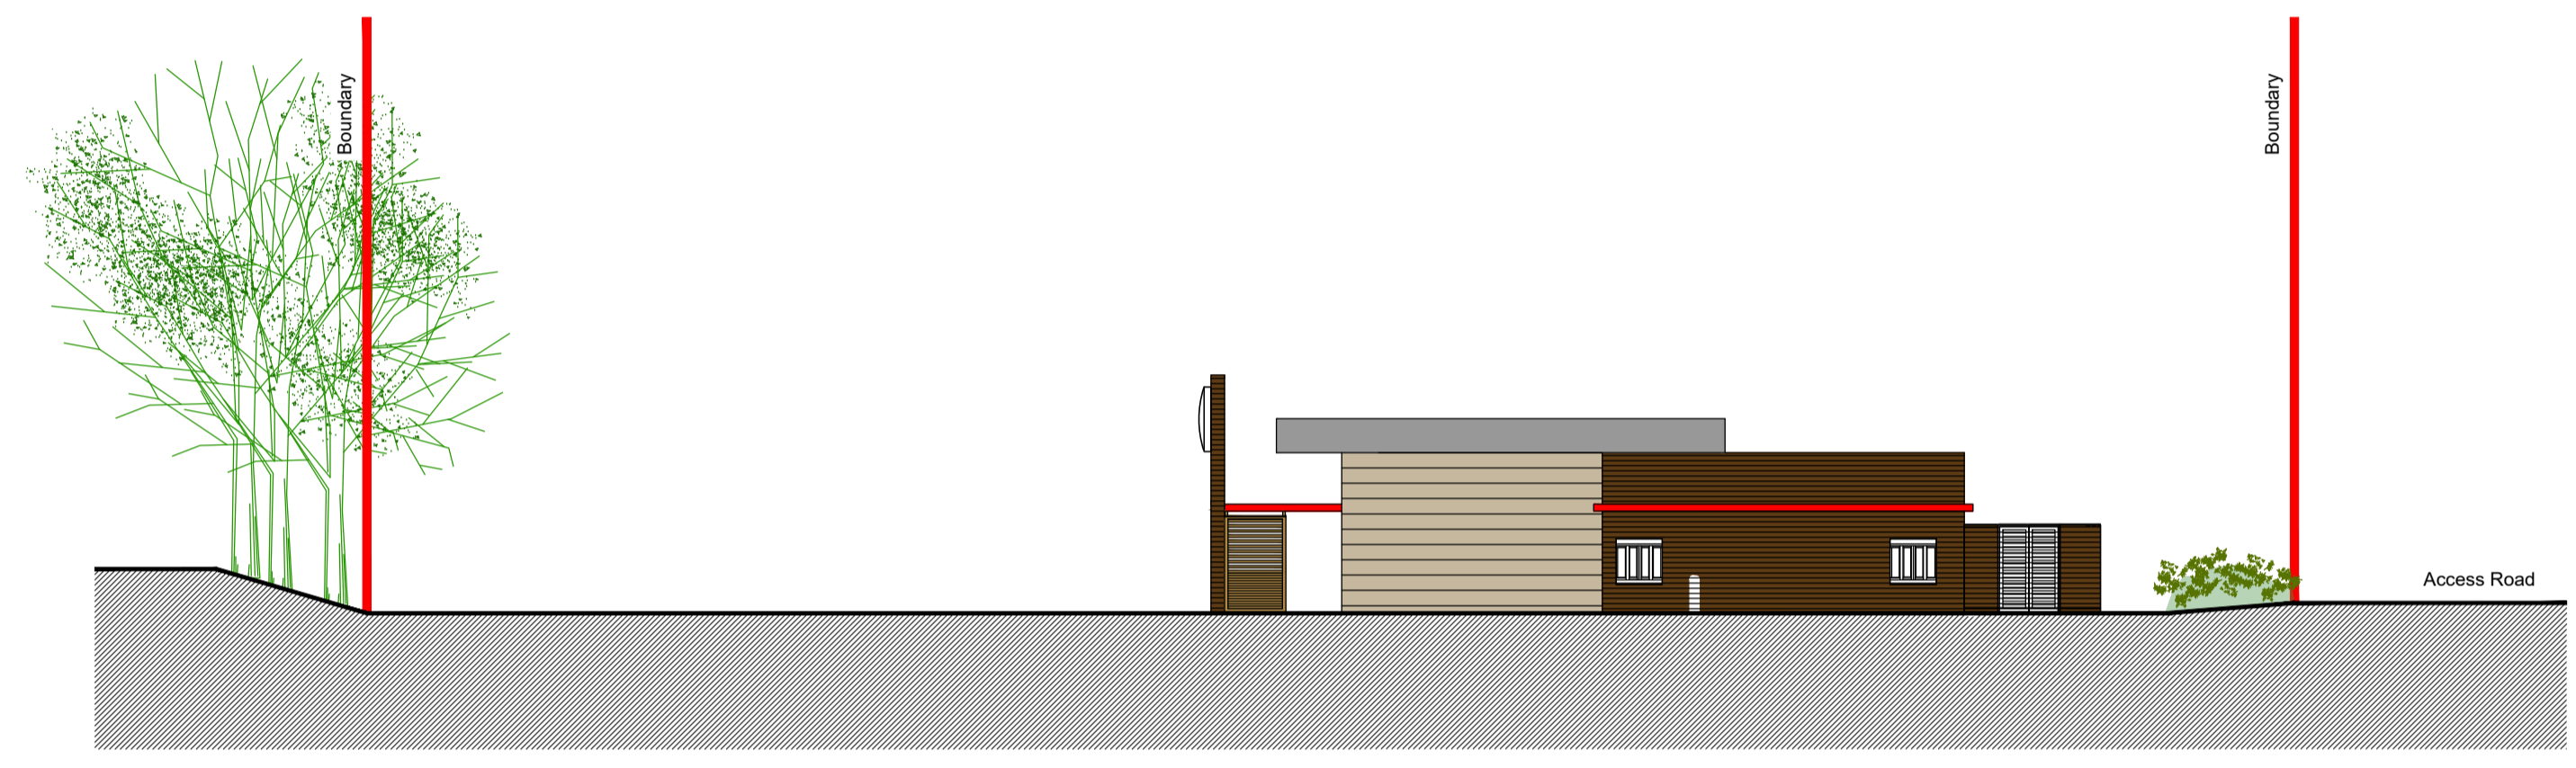


South Elevation
Scale 1:200

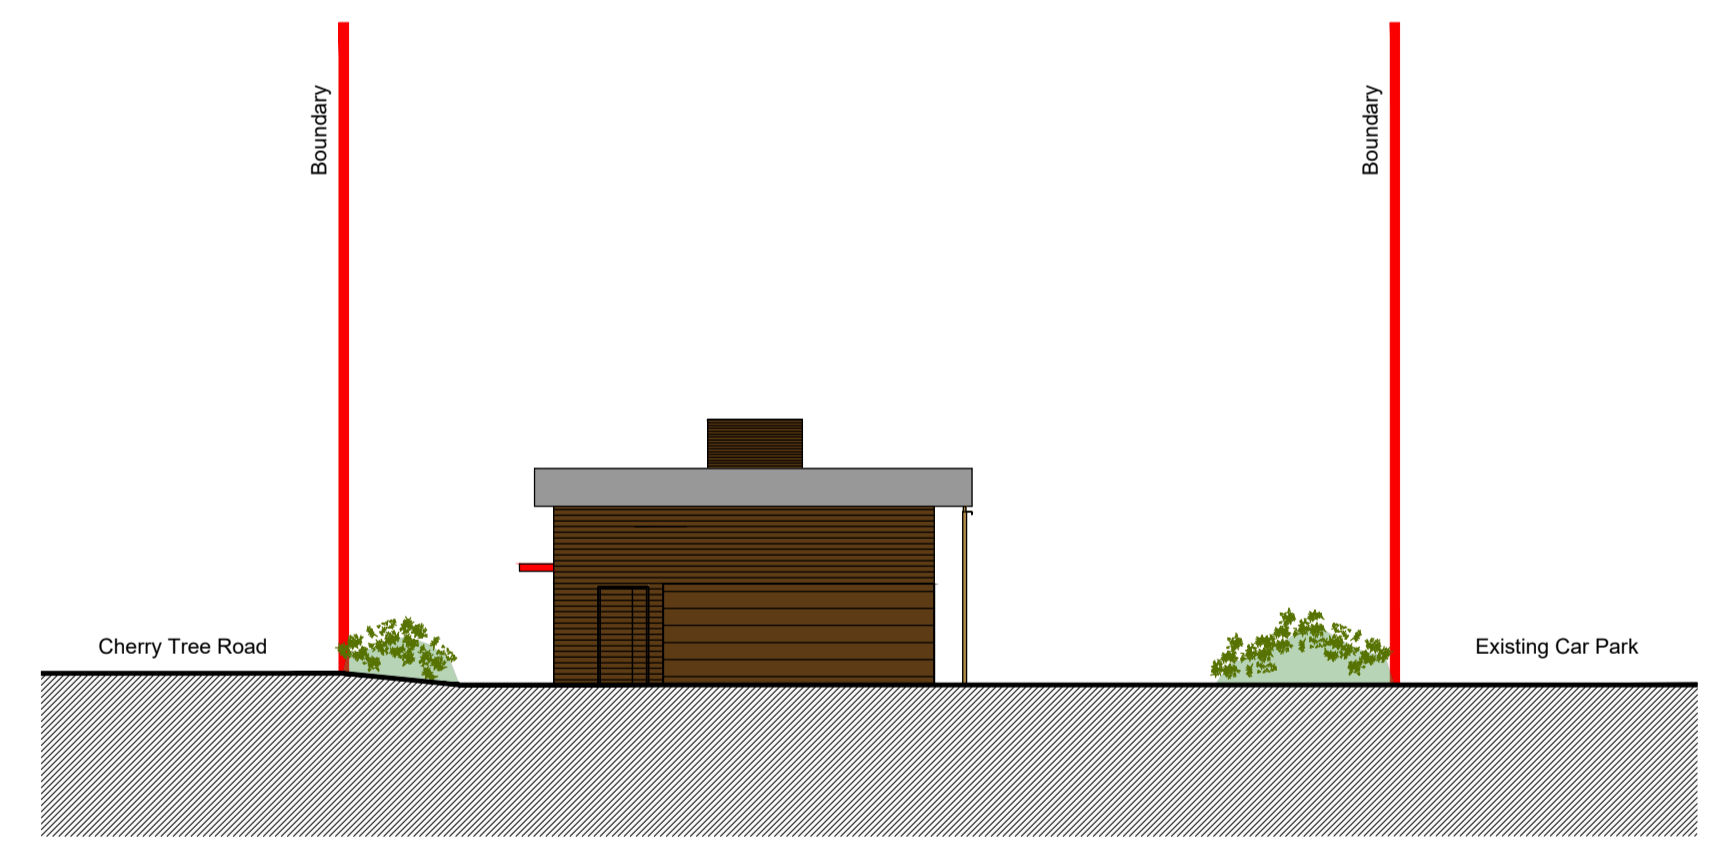

East Elevation
Scale 1:200



North Elevation
Scale 1:200

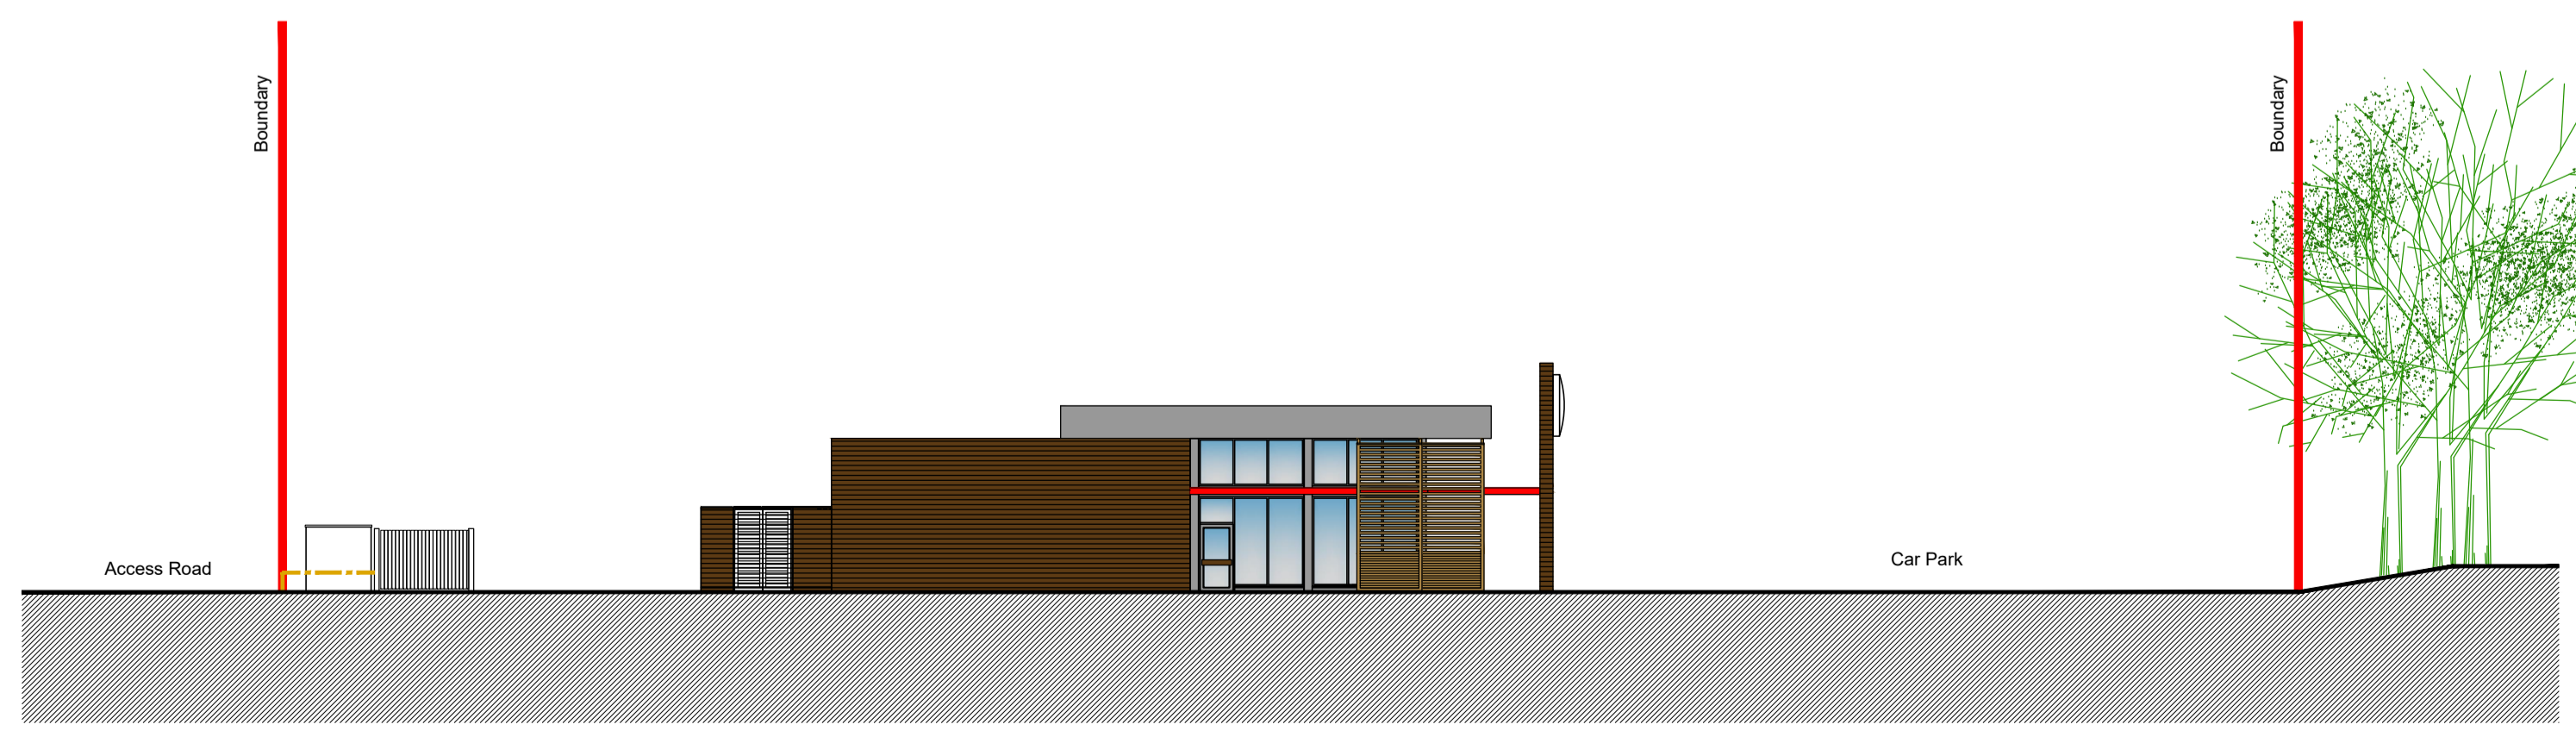

West Elevation
Scale 1:200

B	01.02.22	TIMBER CLAD TOWERS
	REVISED	
A	31.01.22	BRN STORE AND ELECTRIC KIOSK ADDED

REVISIONS	
CLIENT	EURO GARAGES LTD
PROJECT	CHERRY TREE BLACKPOOL FY4 4QH
TITLE	SITE ELEVATIONS
DATE	27.01.22
SCALE	1:200 @ A1
JOB ID	1834
DWG	18b