

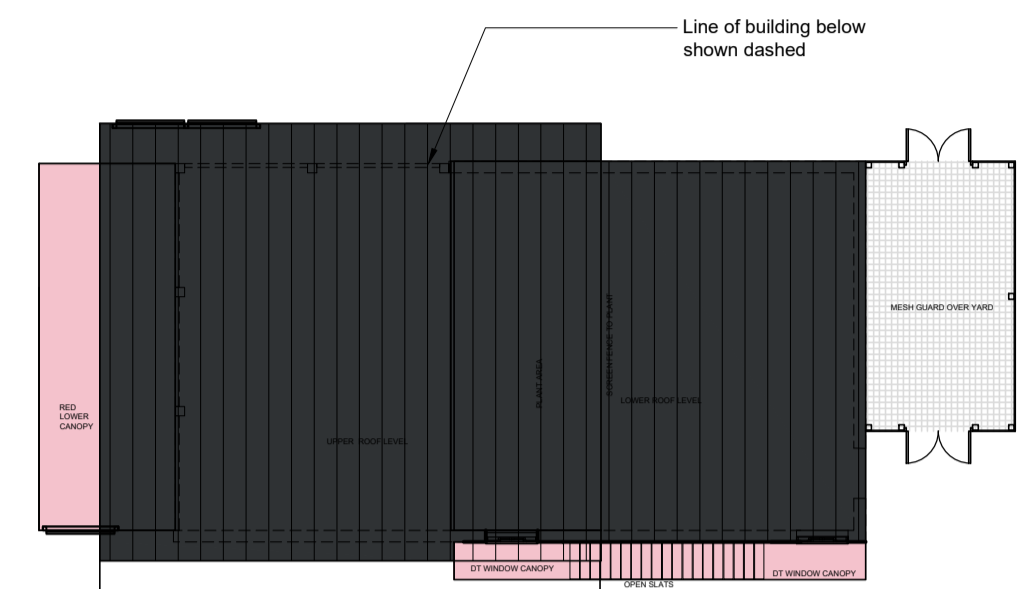


Building Plan
Scale 1:100

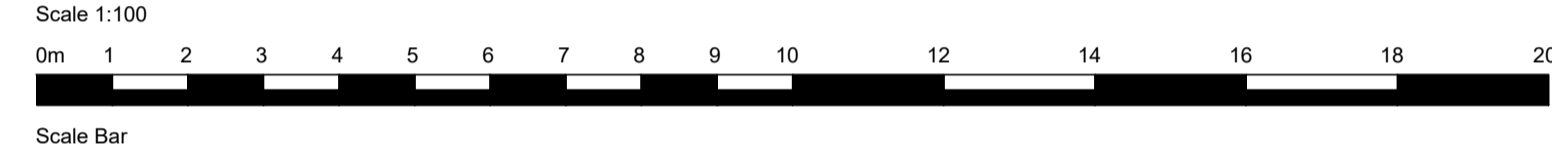


Roof Plan
Scale 1:200

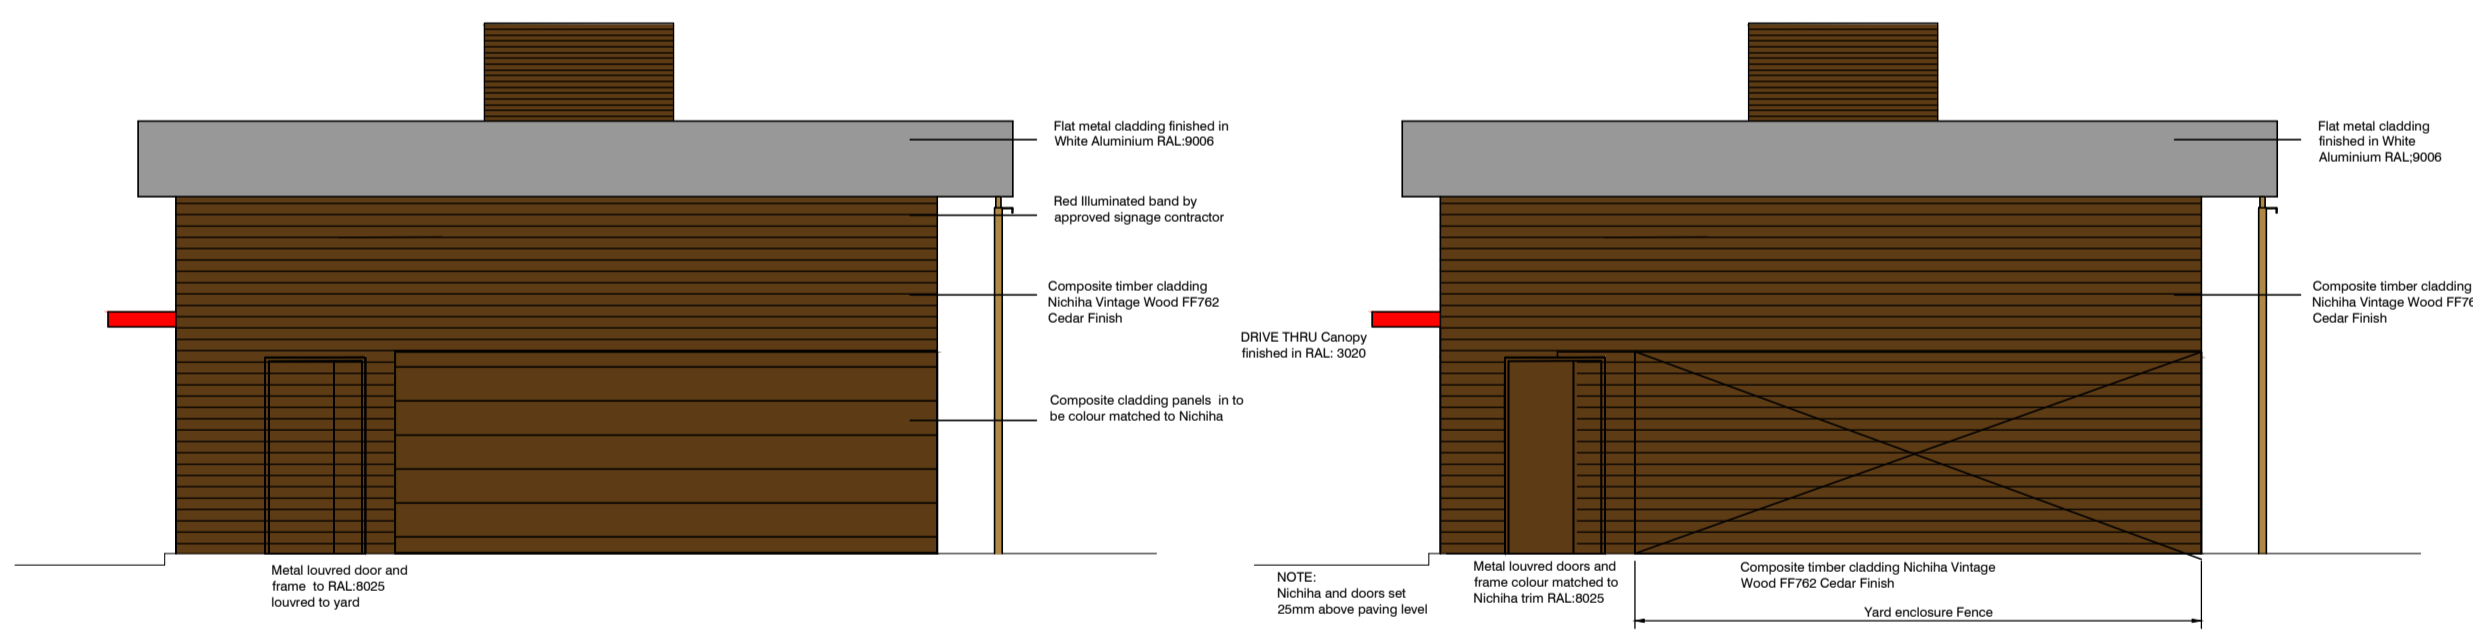


North (Ancillary) Elevation
Yard Wall View
Scale 1:100



North (Ancillary) Elevation
Scale 1:100

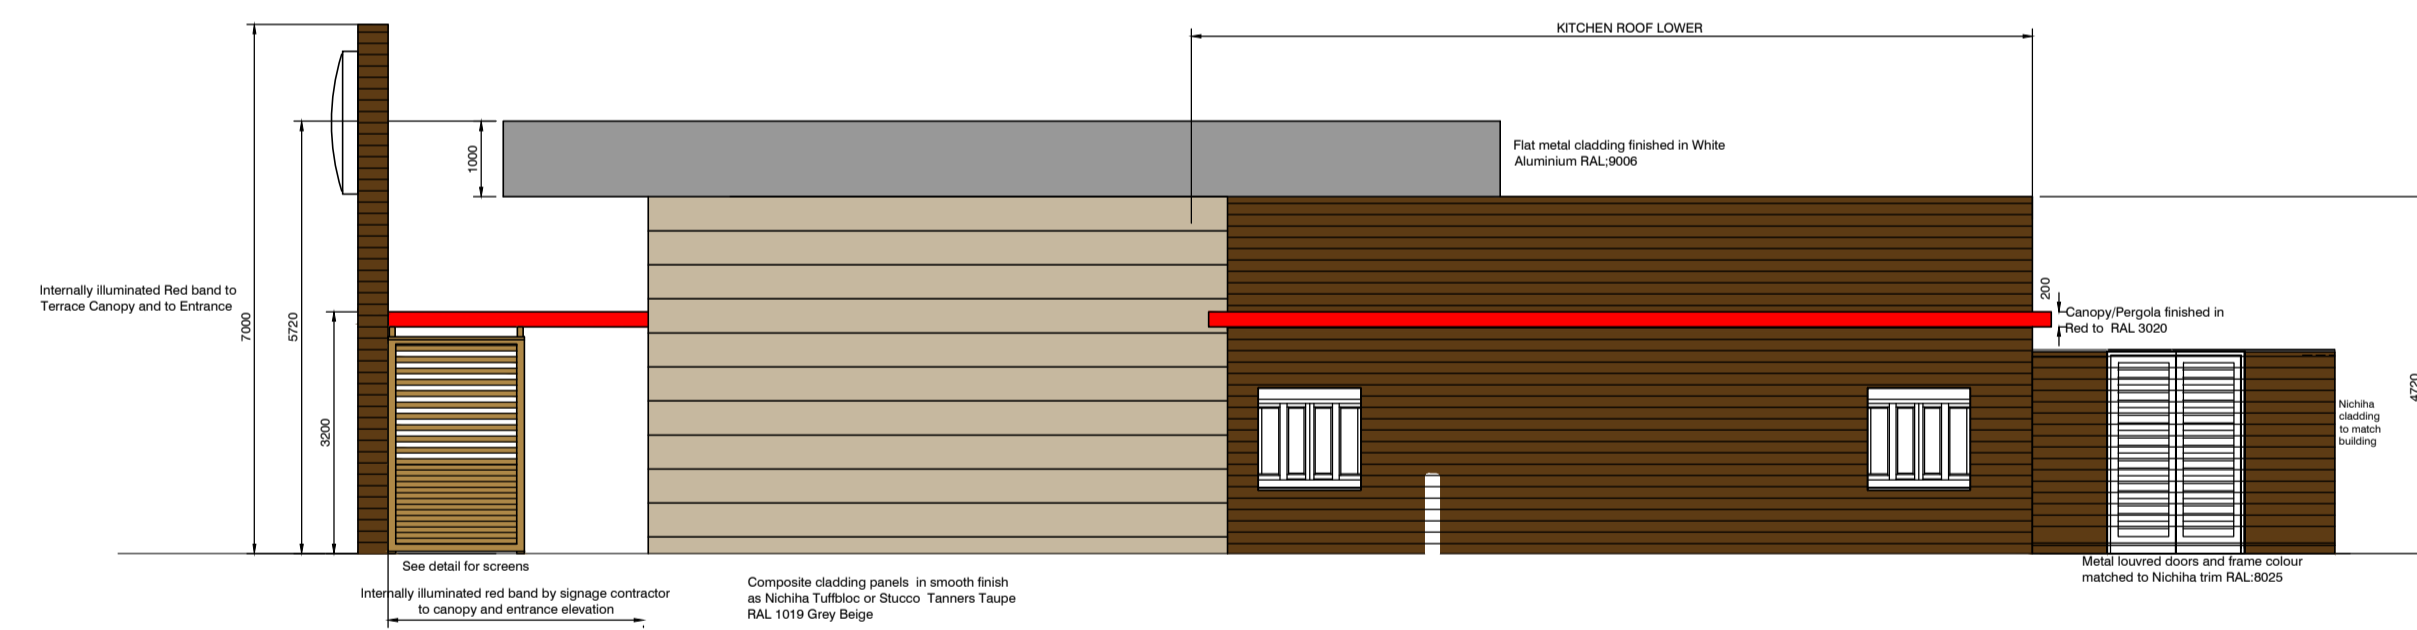

East (Drive Through) Elevation
Scale 1:100

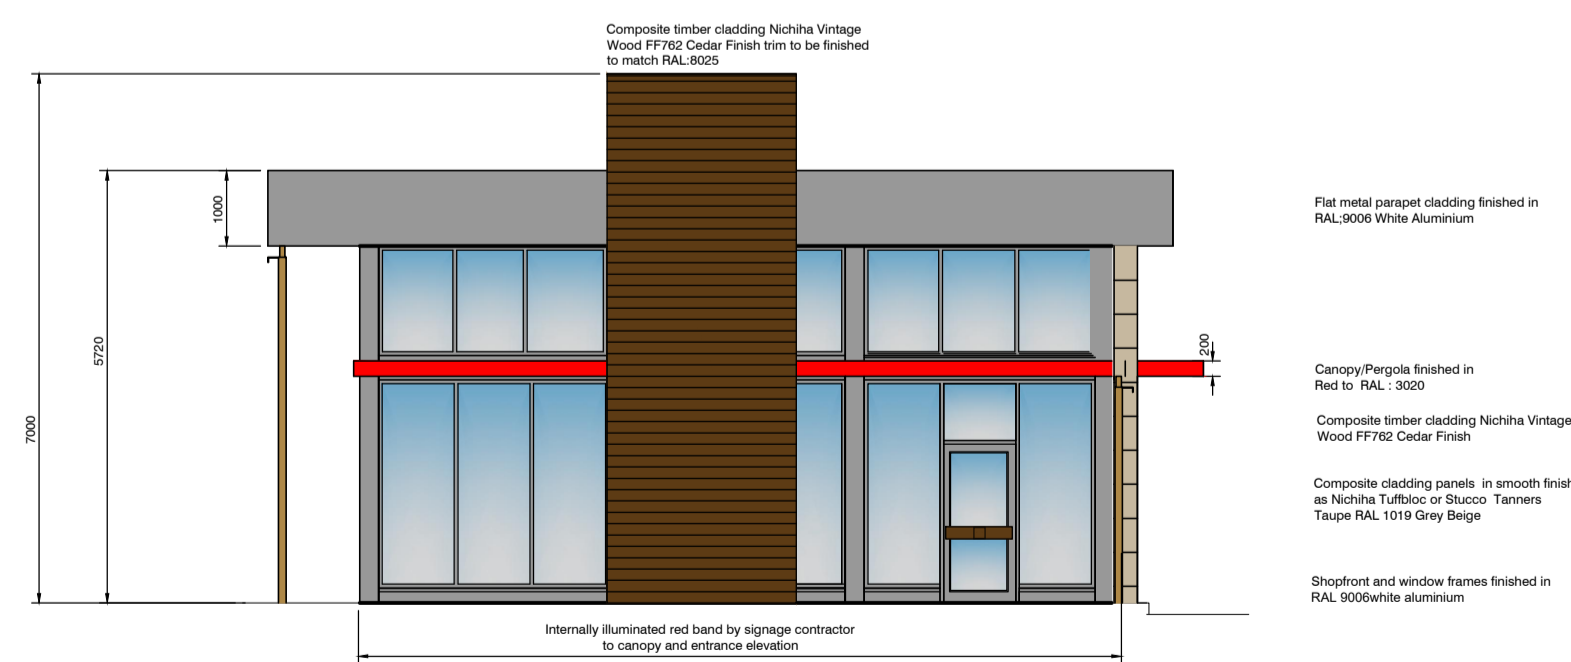

South (Terrace) Elevation
Scale 1:100

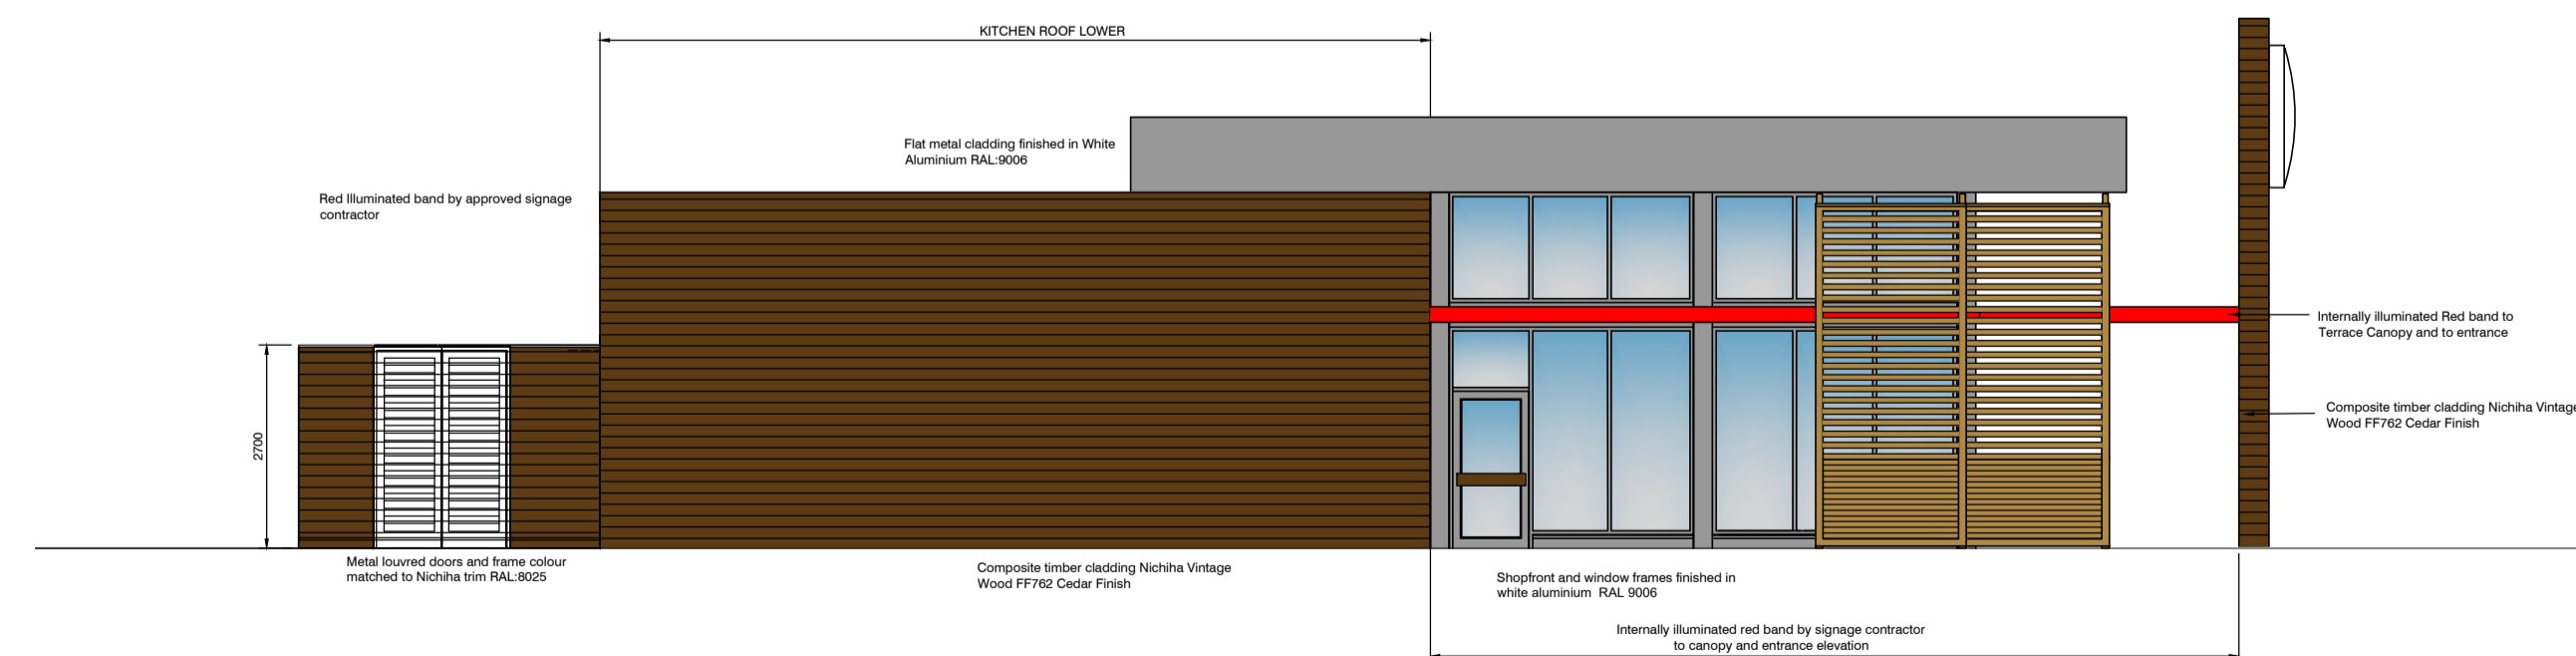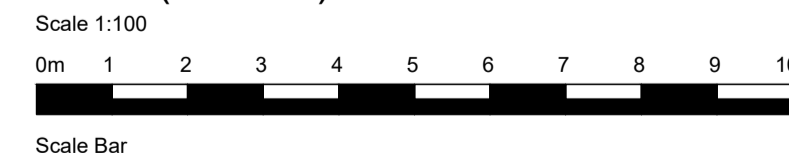

West (Main Entrance) Elevation
Scale 1:100

B	28.03.22	INTERNAL LAYOUT ADDED
A	01.02.22	TIMBER CLAD TOWERS AND EXTERNAL YARD REVISED
REVISIONS		
CLIENT	EURO GARAGES LTD	
PROJECT	CHERRY TREE BLACKPOOL FY4 4QH	
TITLE	DRIVE THROUGH RESTAURANT PLANS & ELEVATIONS	
DATE	27.01.22	
SCALE	1:100 / 1:200@A1	
JOB ID	1834	
DWG	16b	