



Building Plan

Scale 1:100

 

Scale Bar

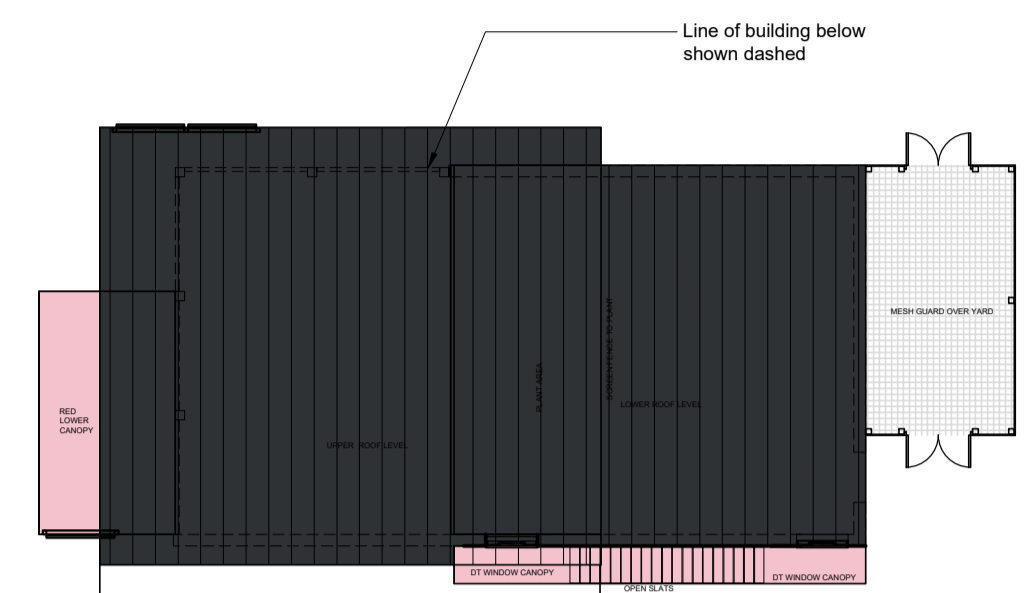


Roof Plan

Scale 1:200



Scale Bar

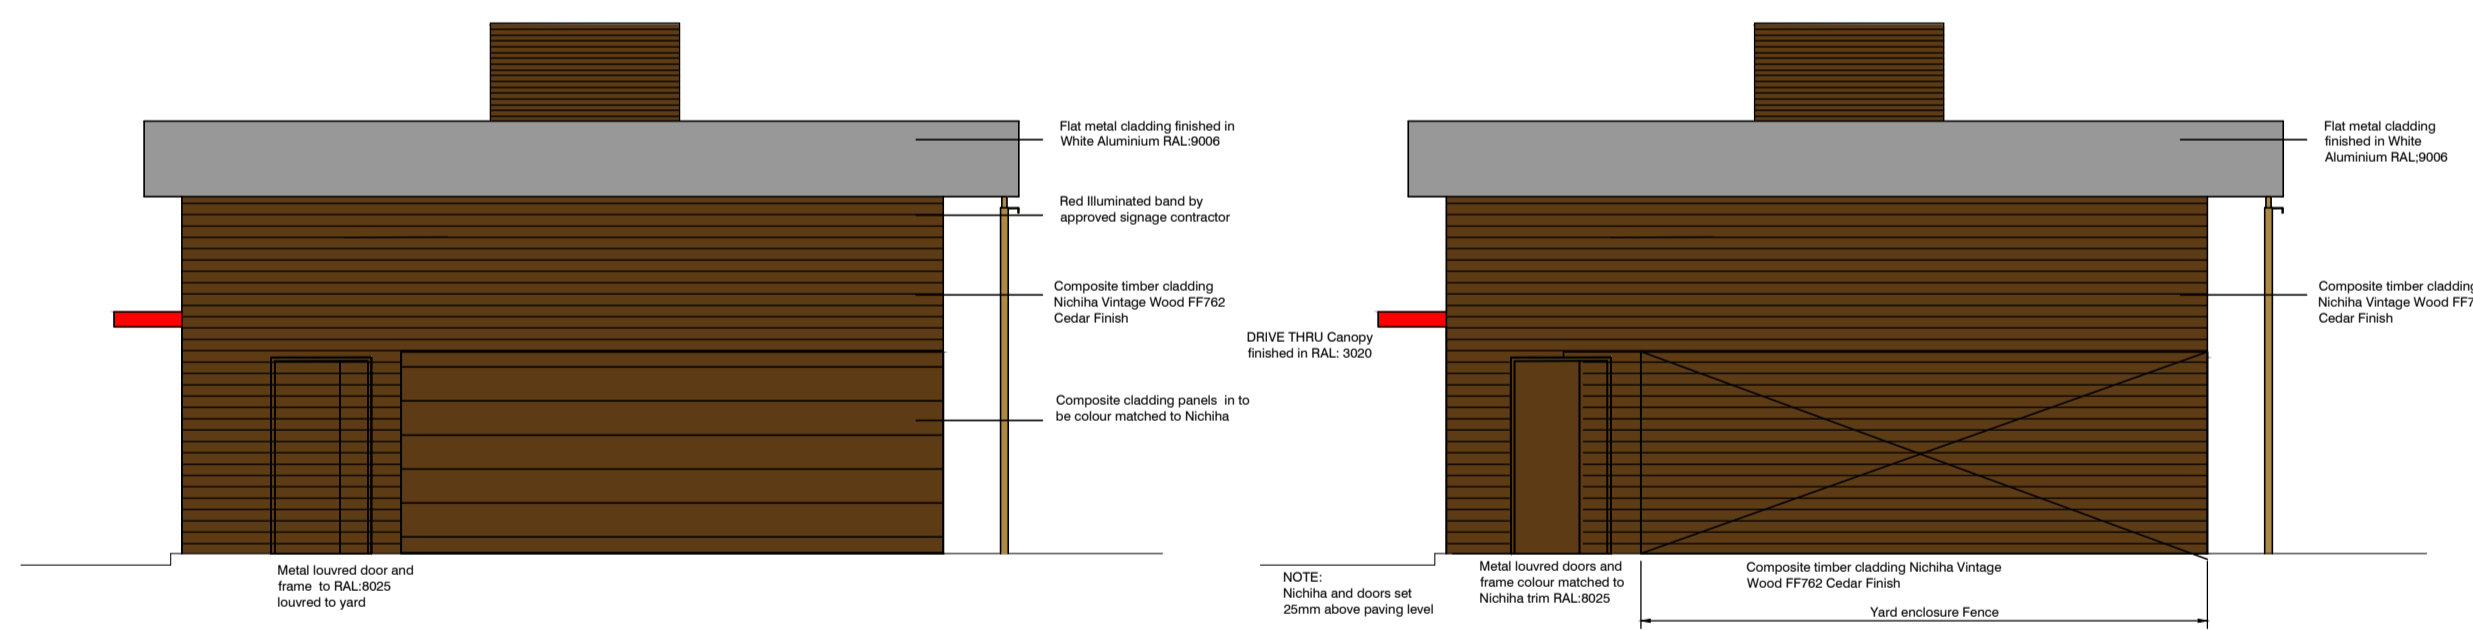


North (Ancillary) Elevation
Yard Wall View

Scale 1:100


North (Ancillary) Elevation

Scale 1:100

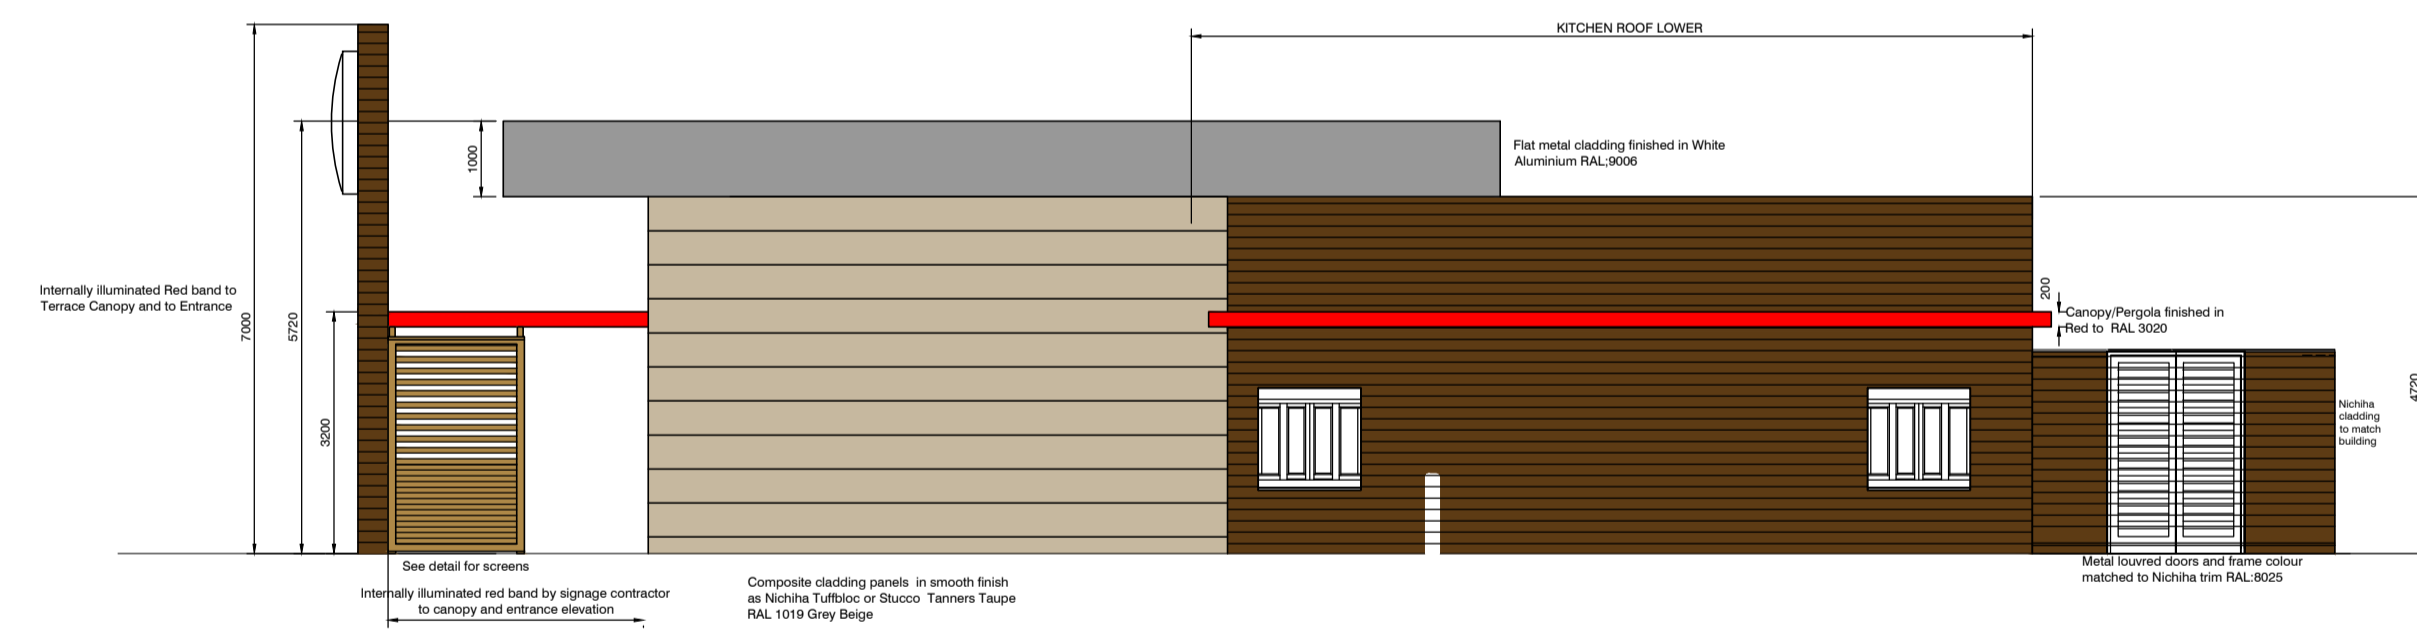


East (Drive Through) Elevation

Scale 1:100

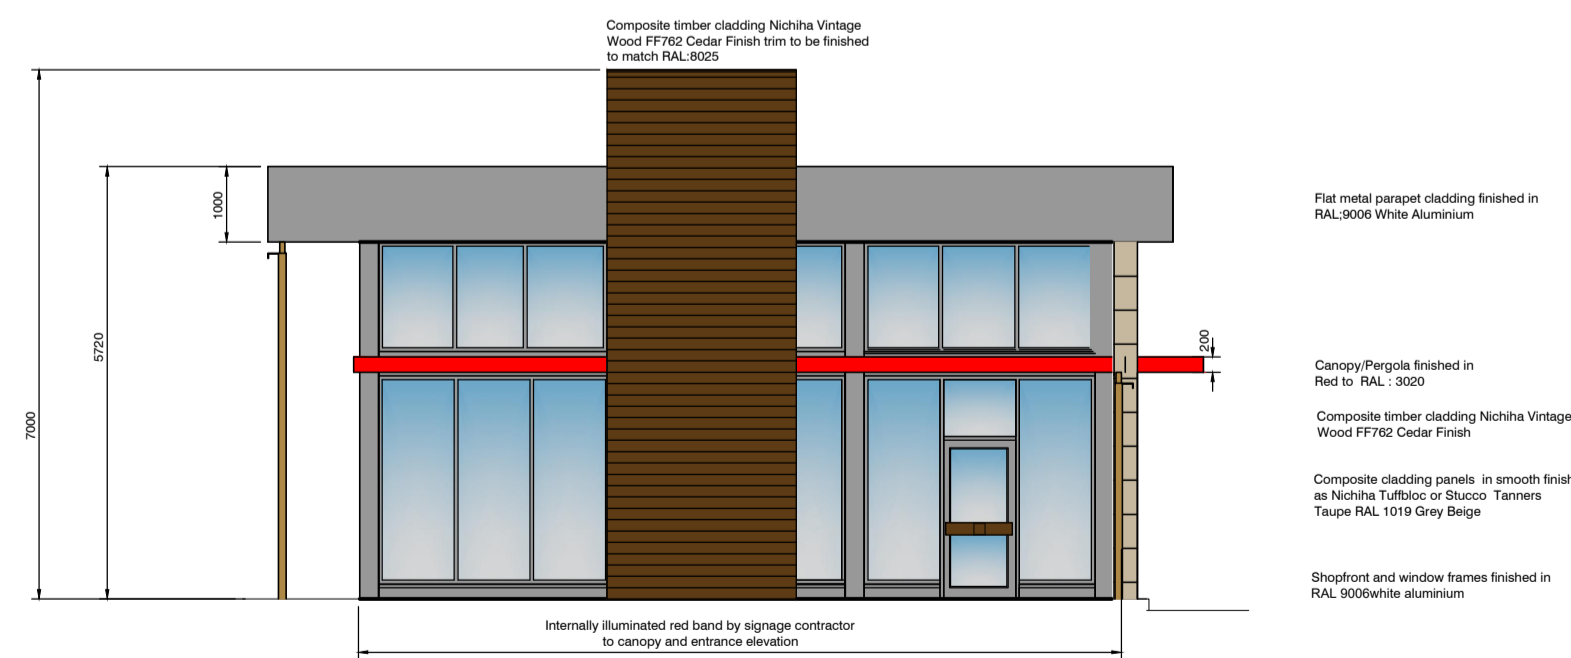


South (Terrace) Elevation

Scale 1:100

 

Scale Bar

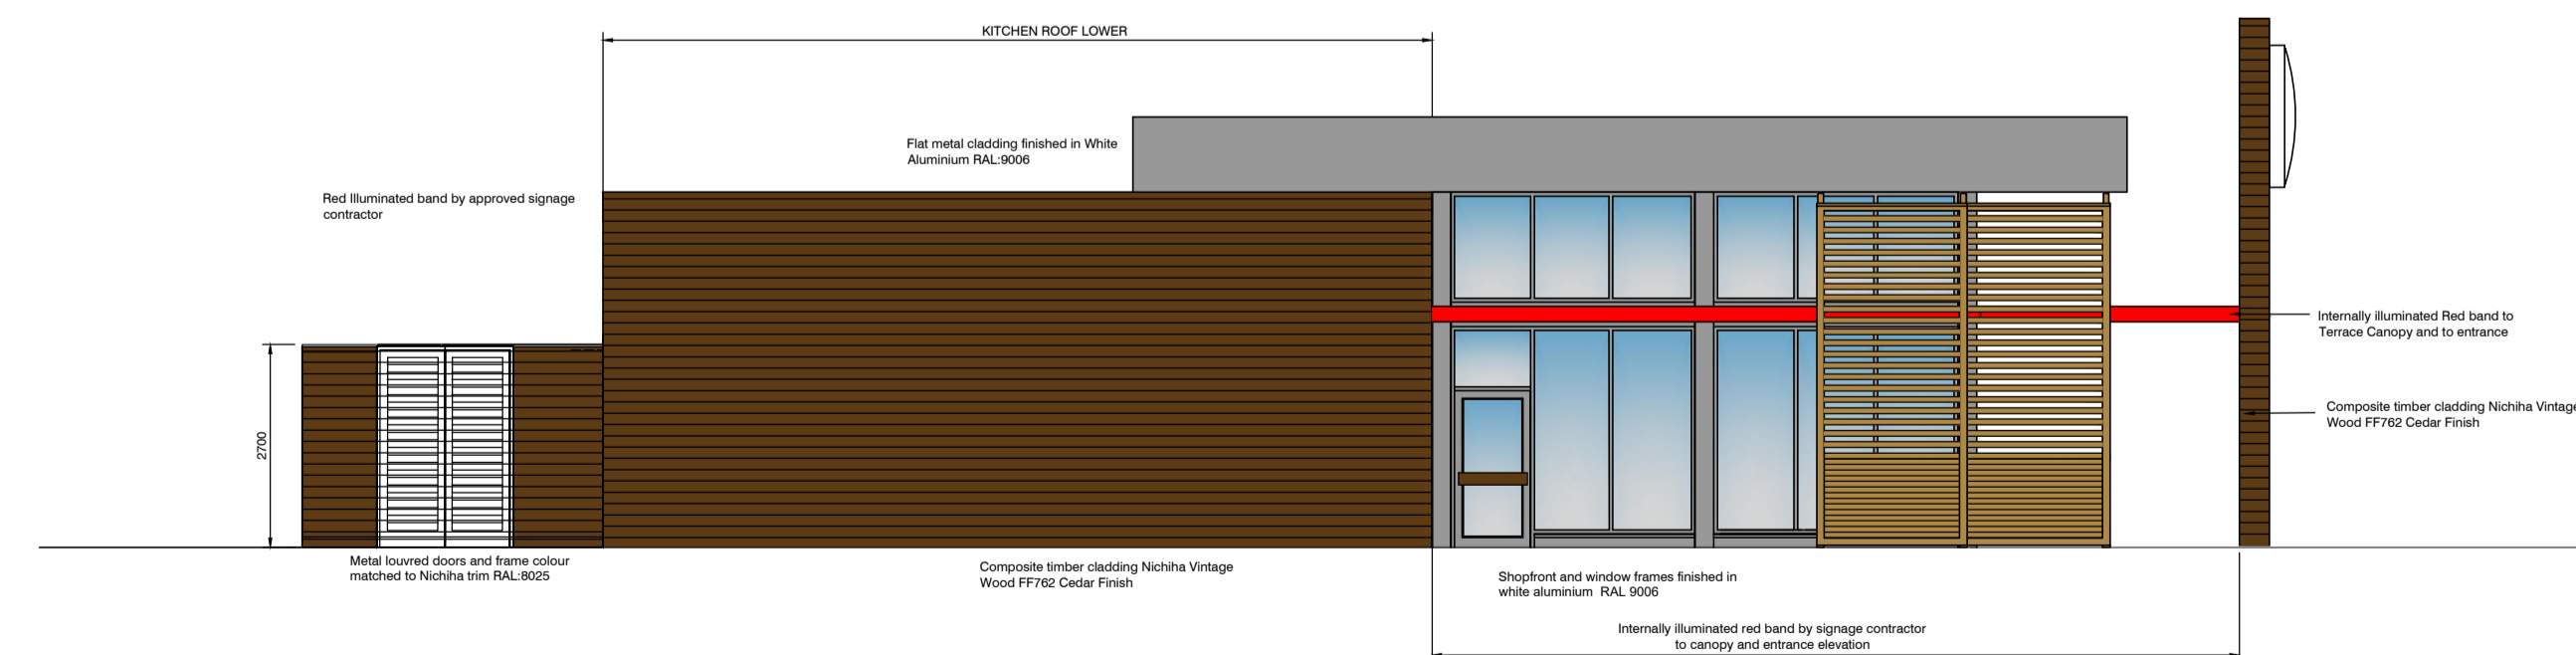

West (Main Entrance) Elevation

Scale 1:100

A	01.02.22	TIMBER CLAD TOWERS AND EXTERNAL YARD REVISED
REVISIONS		
CLIENT	EURO GARAGES LTD	
PROJECT	ASDA CARLISLE CA3 0JQ	
TITLE	DRIVE THROUGH RESTAURANT PLANS & ELEVATIONS	
DATE	27.01.22	
SCALE	1:100 / 1:200@A1	
JOB ID	1834	
DWG	16a	