



EXISTING REAR ELEVATION

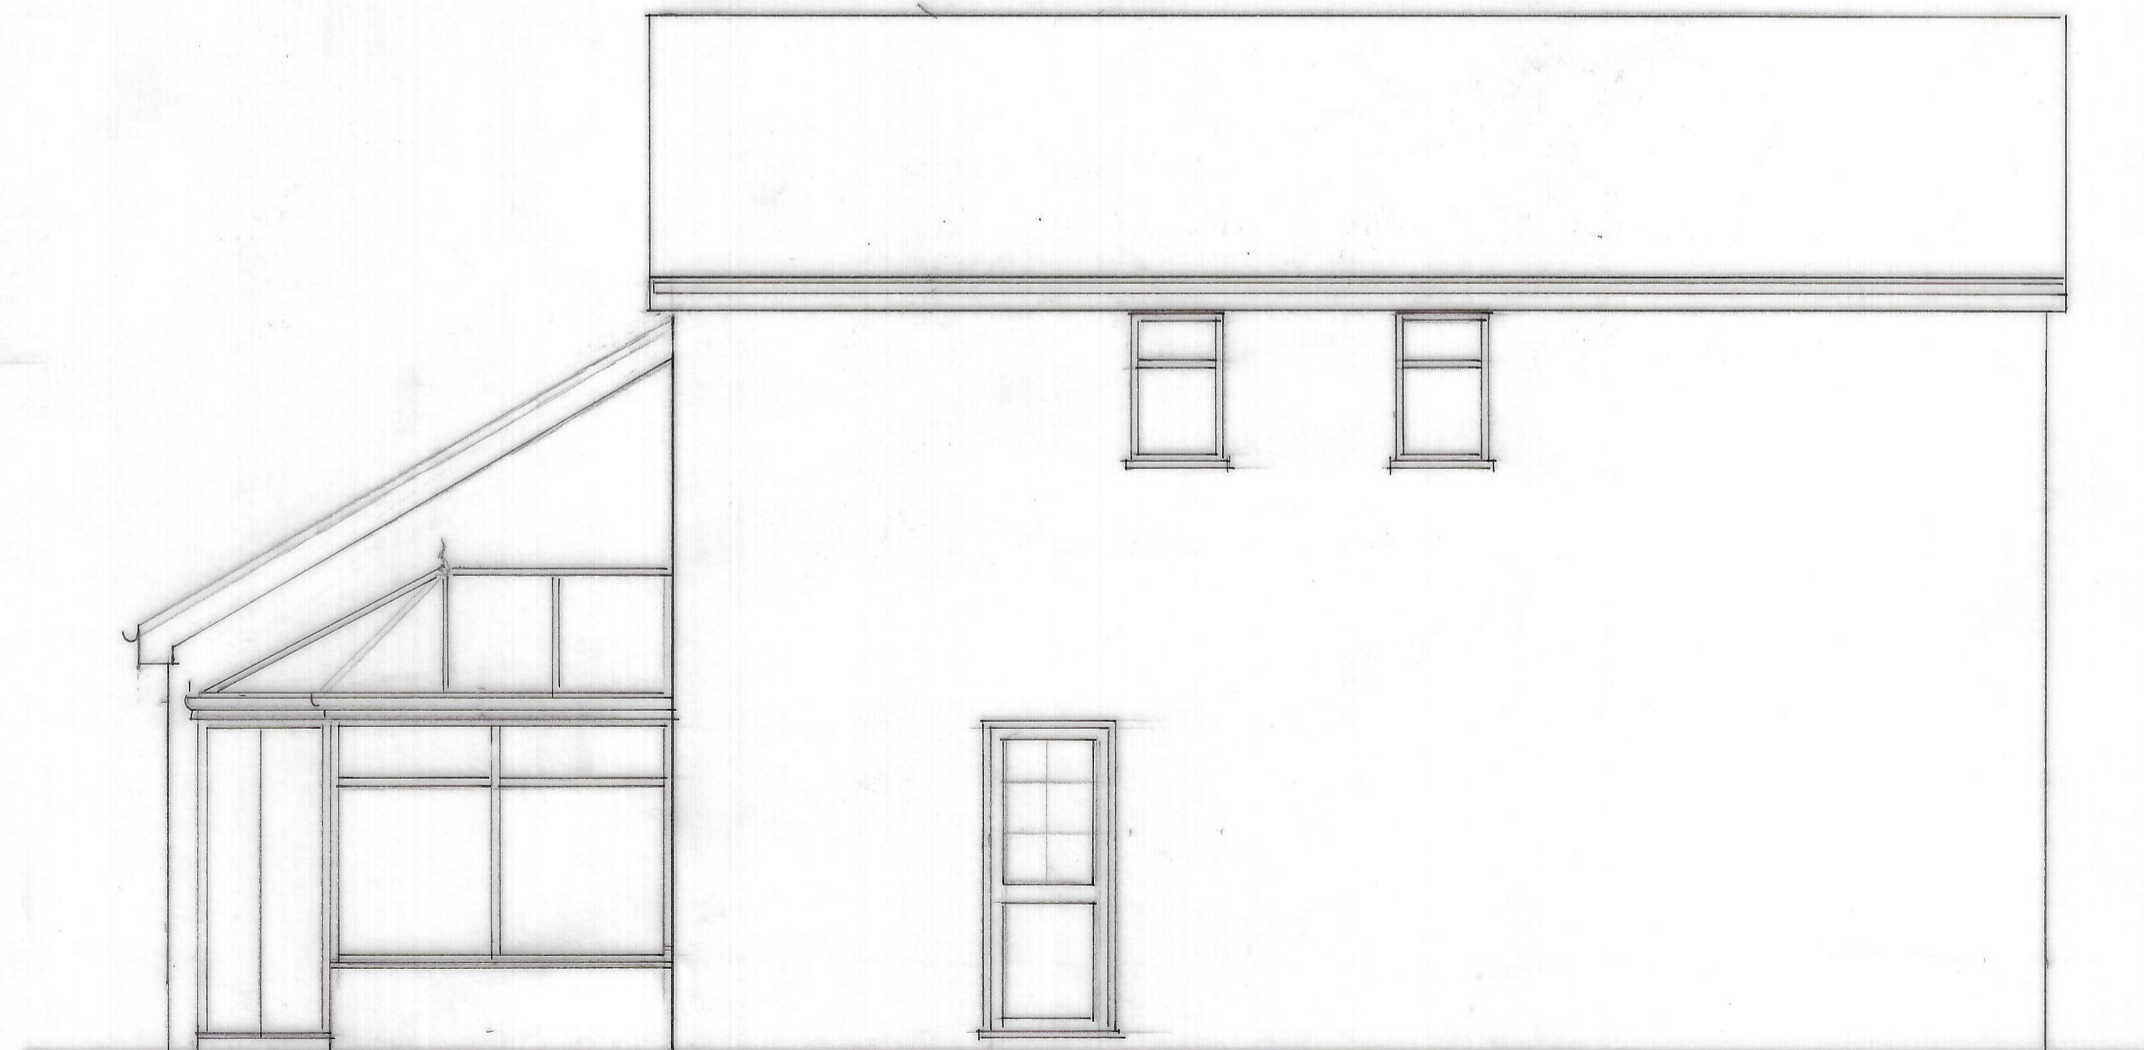

EXISTING SIDE ELEVATION

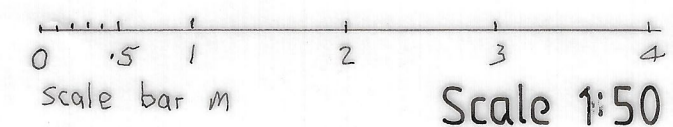

Proposed orangery extension to rear for
 Mr. & Mrs. S. Hindhaugh
 42 Duckworth Drive, Catterall
 drawn by Artech Design 01772 456 592. dwg.no.1K2887/1