


roof plan

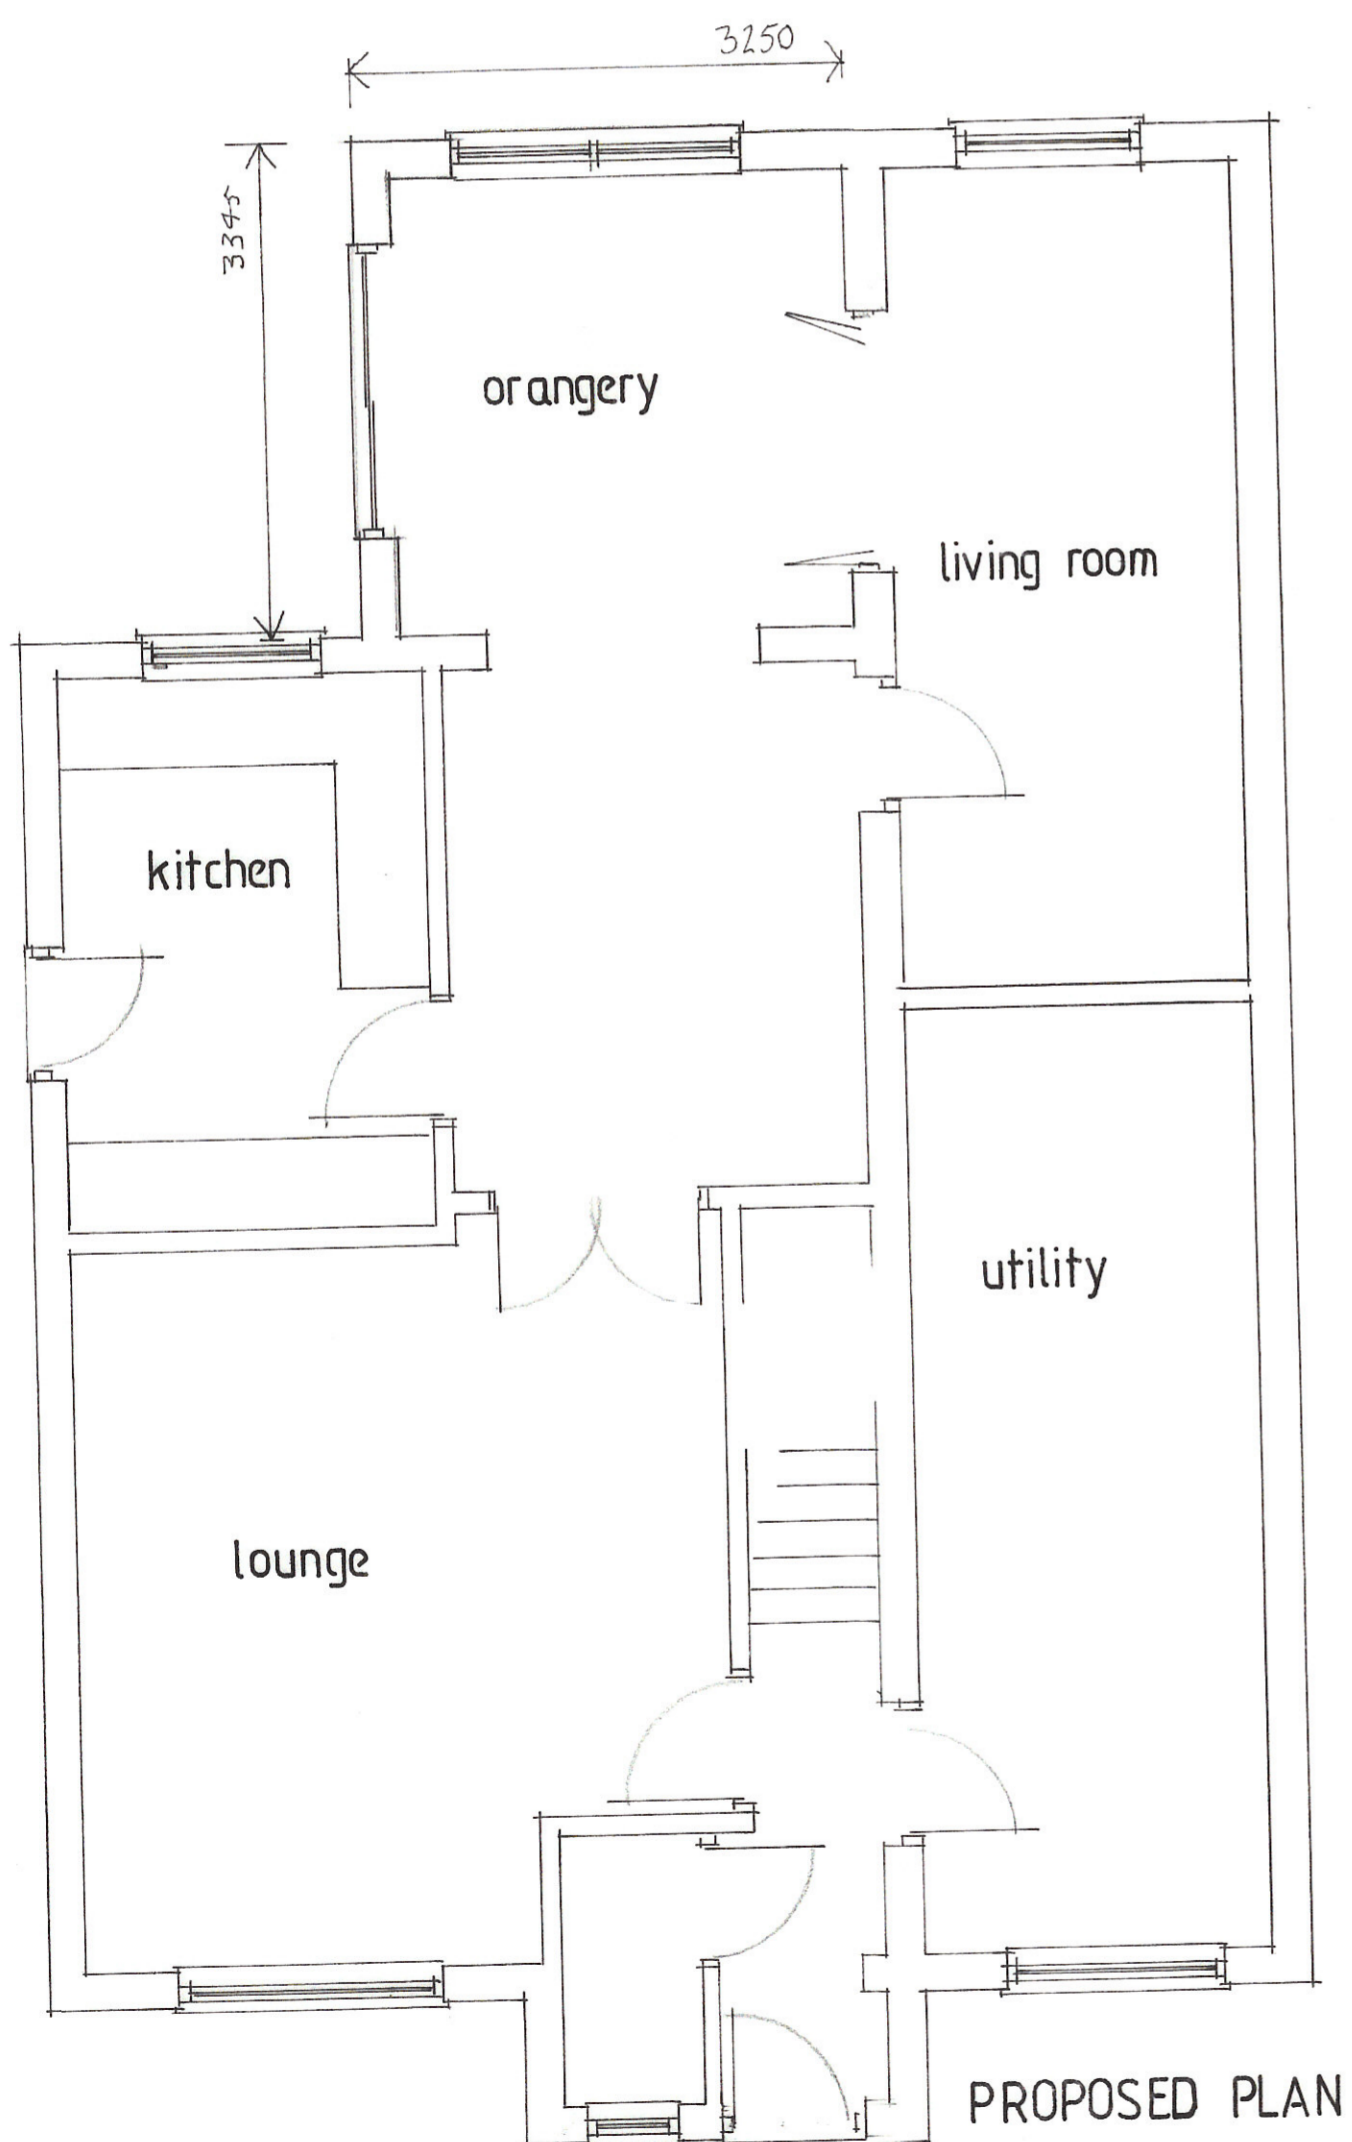


PROPOSED PLAN



PROPOSED REAR ELEVATION



PROPOSED SIDE ELEVATION

 

Proposed orangery extension to rear for  
 Mr. & Mrs. S. Hindhaugh  
 42 Duckworth Drive, Catterall  
 drawn by Artech Design 01772 456 592  
 drawing no. 1K/2887/2 Scale 1:50