



FRONT ELEVATION - EAST




SIDE ELEVATION - NORTH

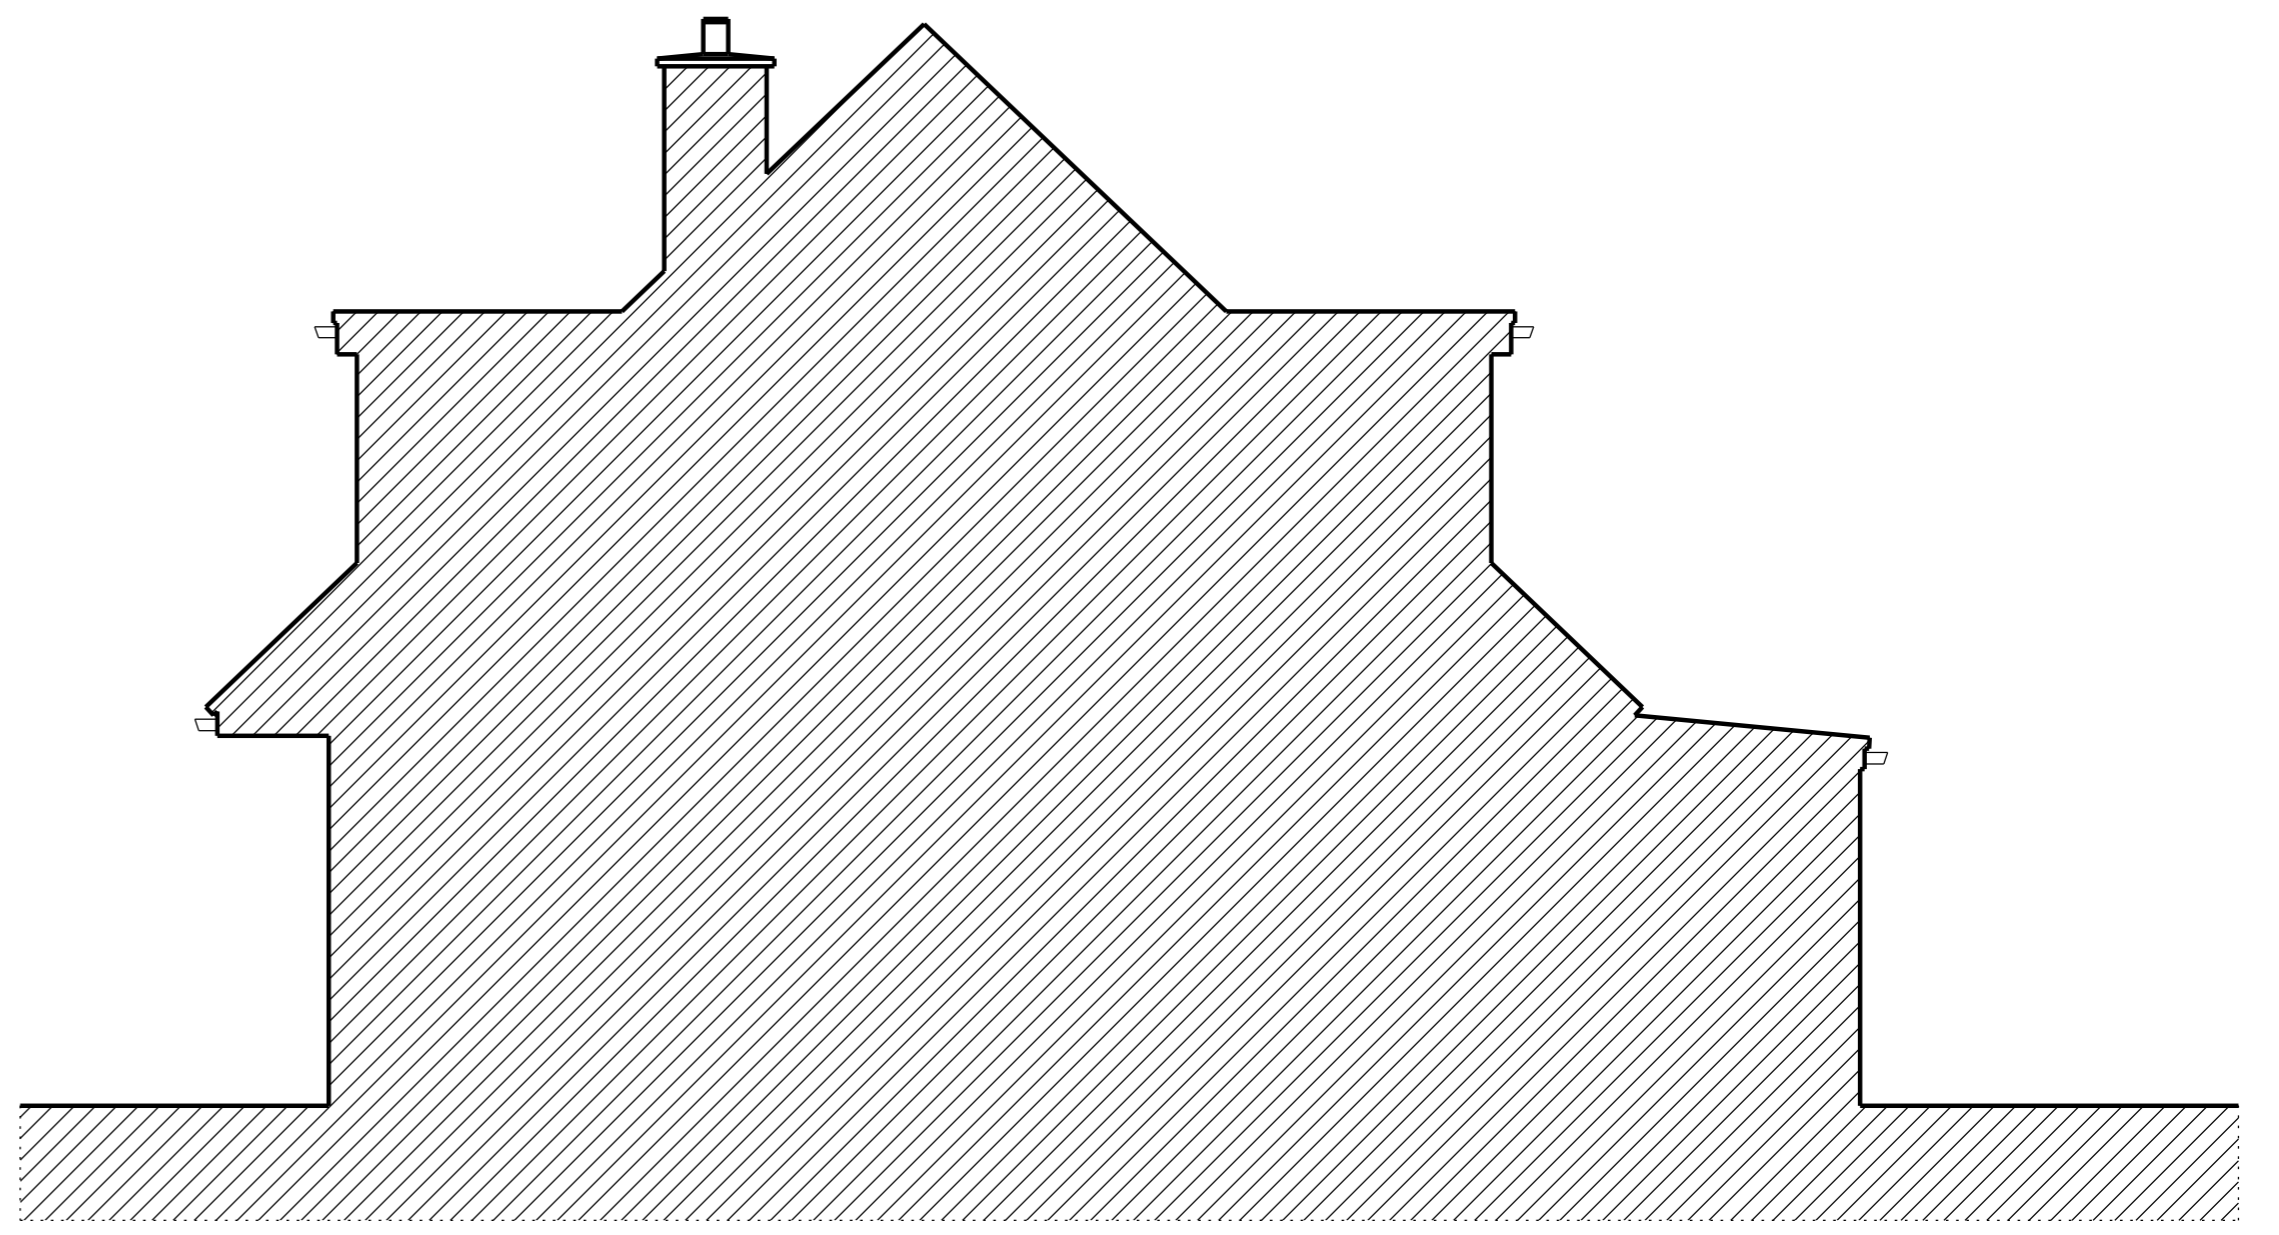


REAR ELEVATION - WEST

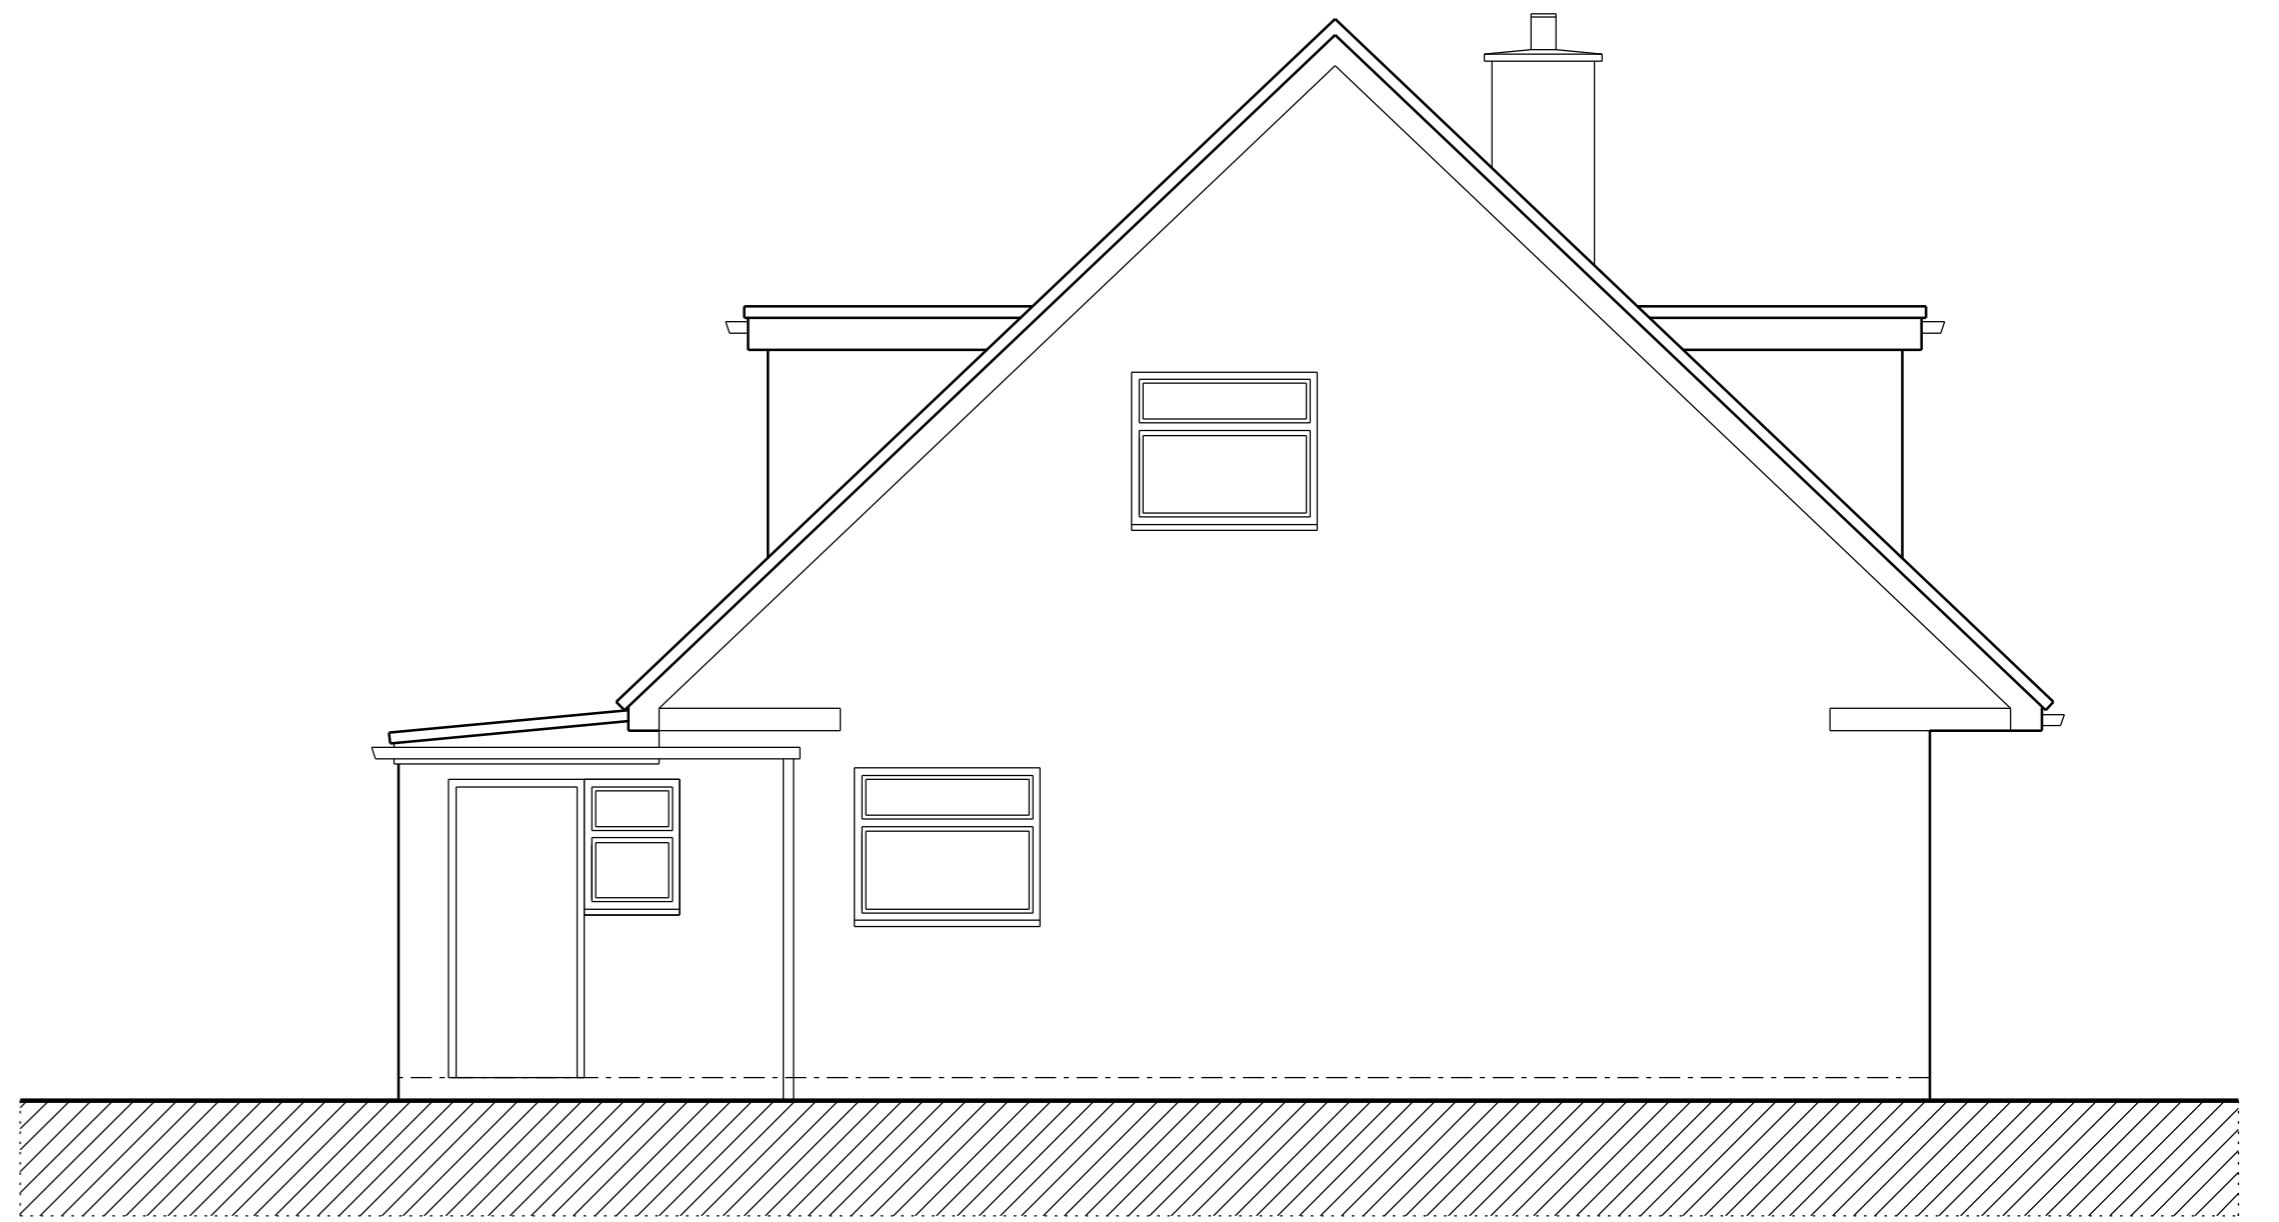

SIDE ELEVATION - SOUTH

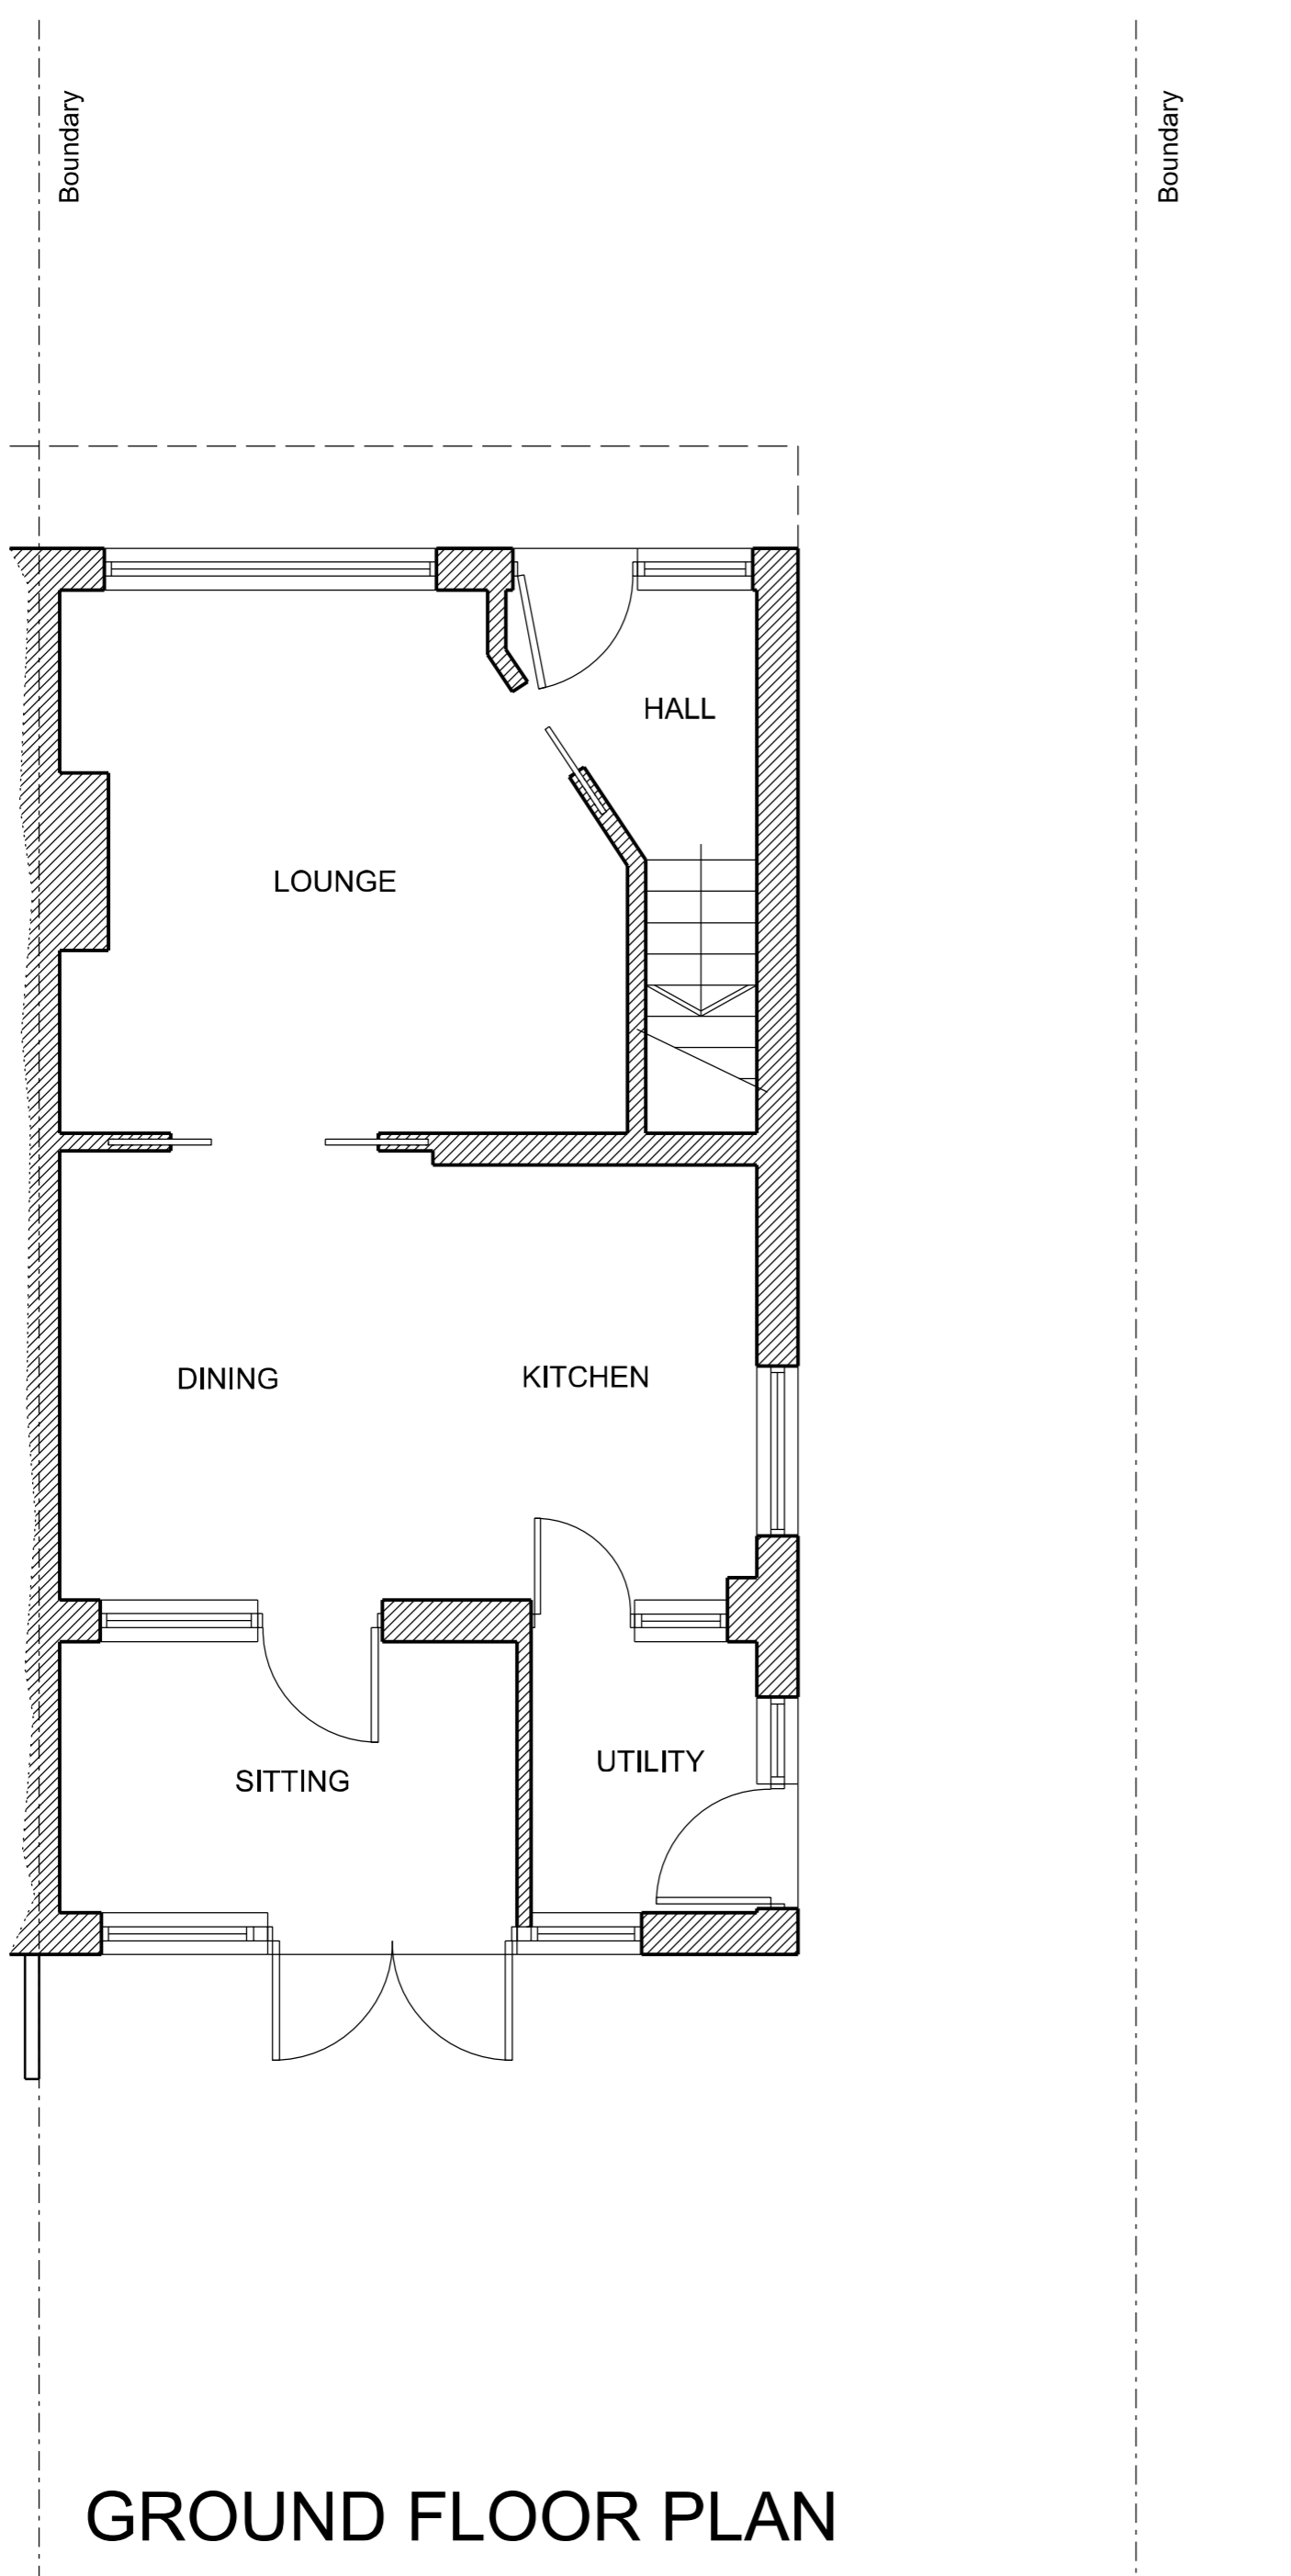

GROUND FLOOR PLAN

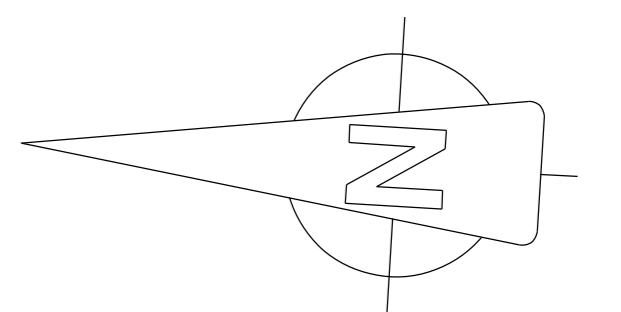

Revision A

SCALE 1:50 @ A1 1:100@A3

**EXISTING**

21 Moorfield Way Wilberfoss YO415PL

