



EXISTING ROOF PLAN

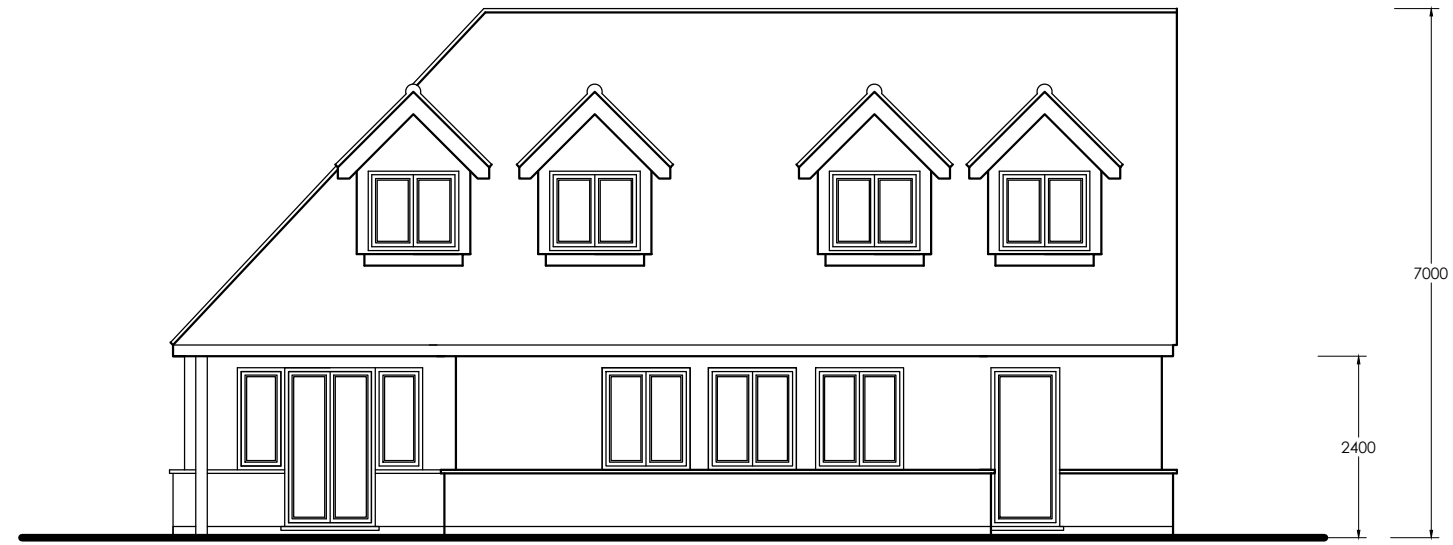


EXISTING REAR ELEVATION

7000
2400

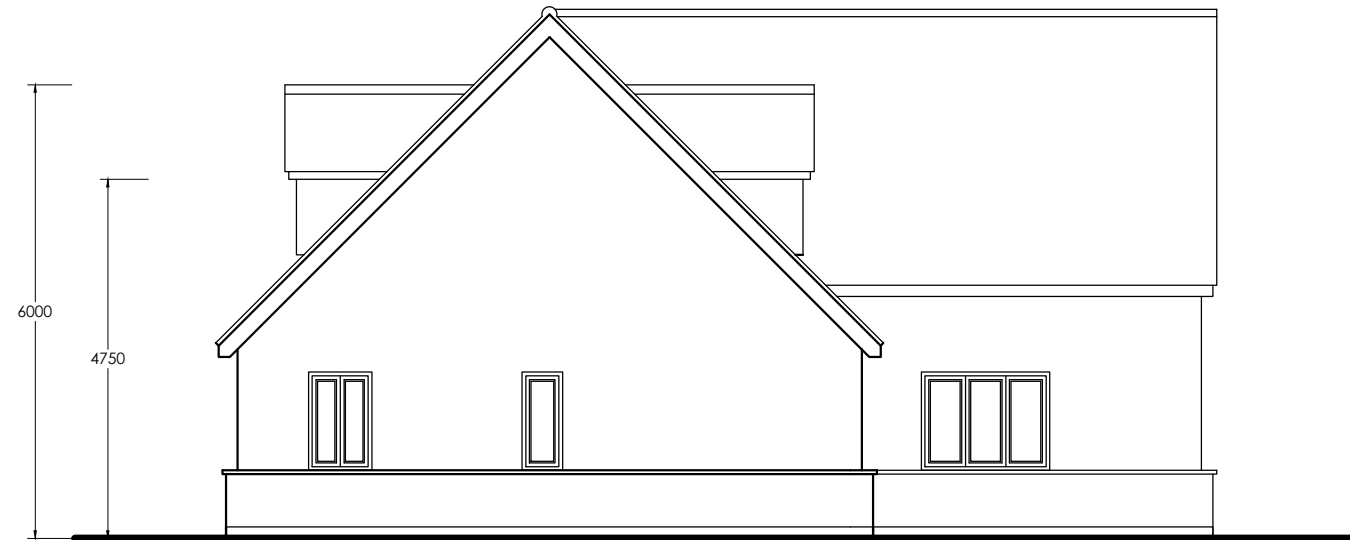


EXISTING SIDE ELEVATION

6000
4750

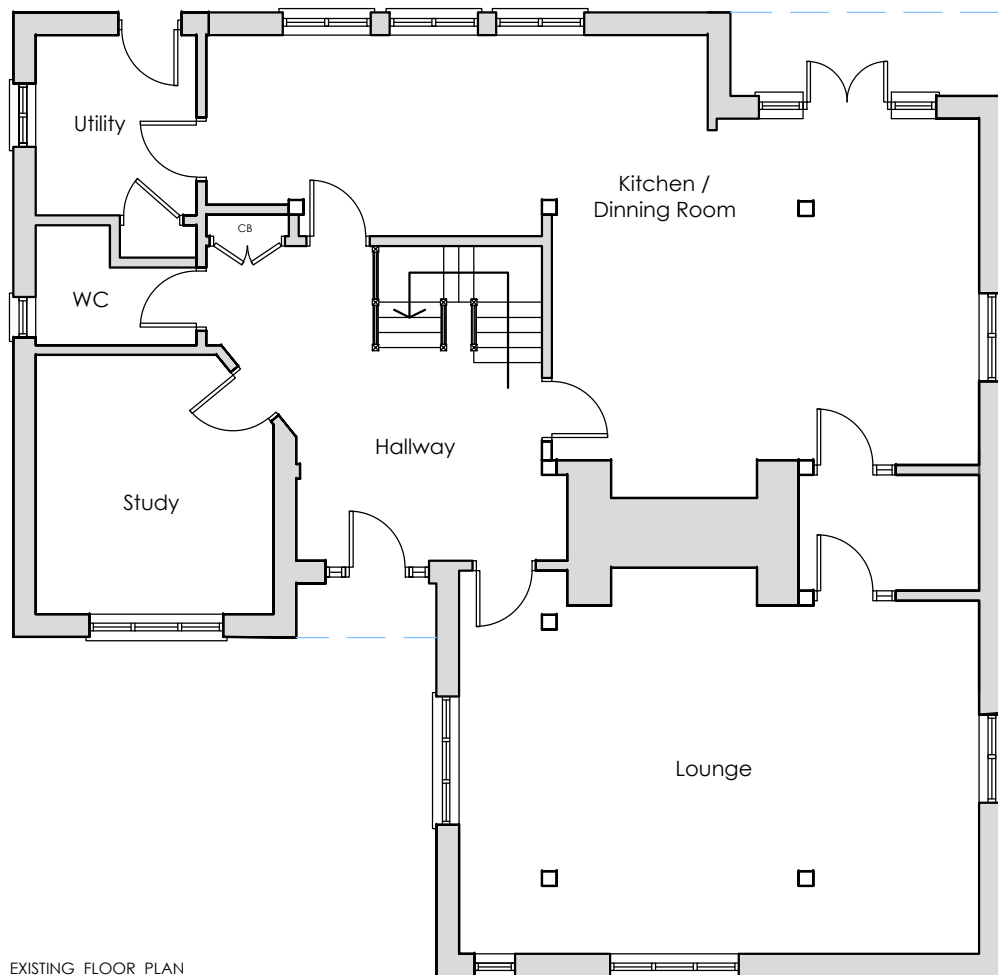

EXISTING FLOOR PLAN

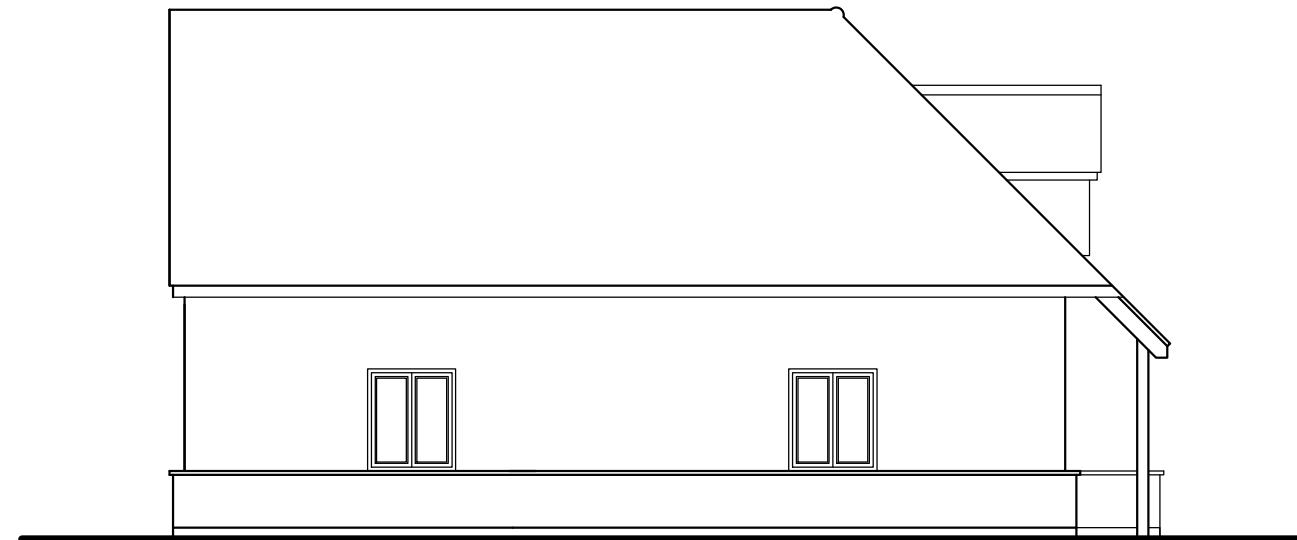

EXISTING SIDE ELEVATION

0 10m
Scale: 1:100

Client	Mr & Mrs. L. Brightman
Project	Proposed rear extension to: Meadow View, Homestead Road, Ramsdem Bellhouse, Billericay, Essex, CM11 1RP.
Drawing Title	Existing Plans & Elevations

e + m design partnership
Architects and Planning Consultants
24/28 The Square, West Street,
Rochford, Essex SS4 1AJ
Tel : (01702) 549588
Fax : (01702) 547983

Scale	1: 100 @ A3	Date	July 2021
Drg No	3038 / 02	Rev	-