

All proposed materials to match existing materials by colour and texture


Any Side Window to be obscure glazing and, non openable below 1.7m



Proposed Front Elevation 1:100



Proposed Side Elevation 1:100

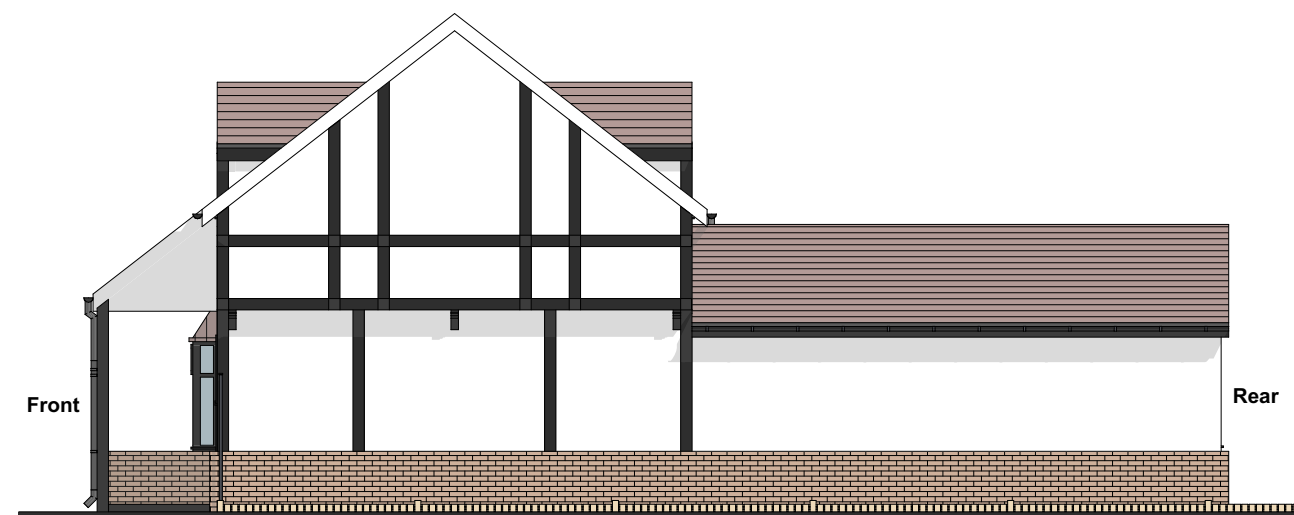

Proposed Side Elevation 1:100

COPYRIGHT: The contents of this drawing may not be reproduced in whole or in part without express written consent of ARKSS Design Limited.

Drawings to be read in conjunction with relevant drawing and specs. Drawings can only be scaled for planning purposes. Drawings not to be scaled. figured dimensions only for construction and anyother purpose. Any discrepancies are to be pointed to the Agent/Engineer/Contractor. The agent is not liable for any faults not raised. Drawings not to be scaled for land transfer purposes.

PLANNING ISSUE

Scale: 1:100@A3

Date: FEB 2022

Project Title:
PROPOSED DEVELOPMENT AT
7 THE FIRLE, LANGDON HILLS,
SS16 6NB

Drawing Title:
**PROPOSED
ELEVATIONS**

Project no:
2202021

Drawing no:
PL06

Revision:

Revision Detail Date:

E.mail:
contact@arkssdesign.co.uk
Tel: 0208 0905070
Mob: 078 2555 7465